


Rev.	Date	Dwr.	Description
A	28-05-2022	LM	Building dimensions and layout doors changed.
B	02-06-2022	LM	Storage area extended. Doors changed.
C	07-06-2022	LM	Building dimensions changed. Roof canopy added.
D	14-06-2022	LM	Several changes to clients remarks.
E	-	-	-

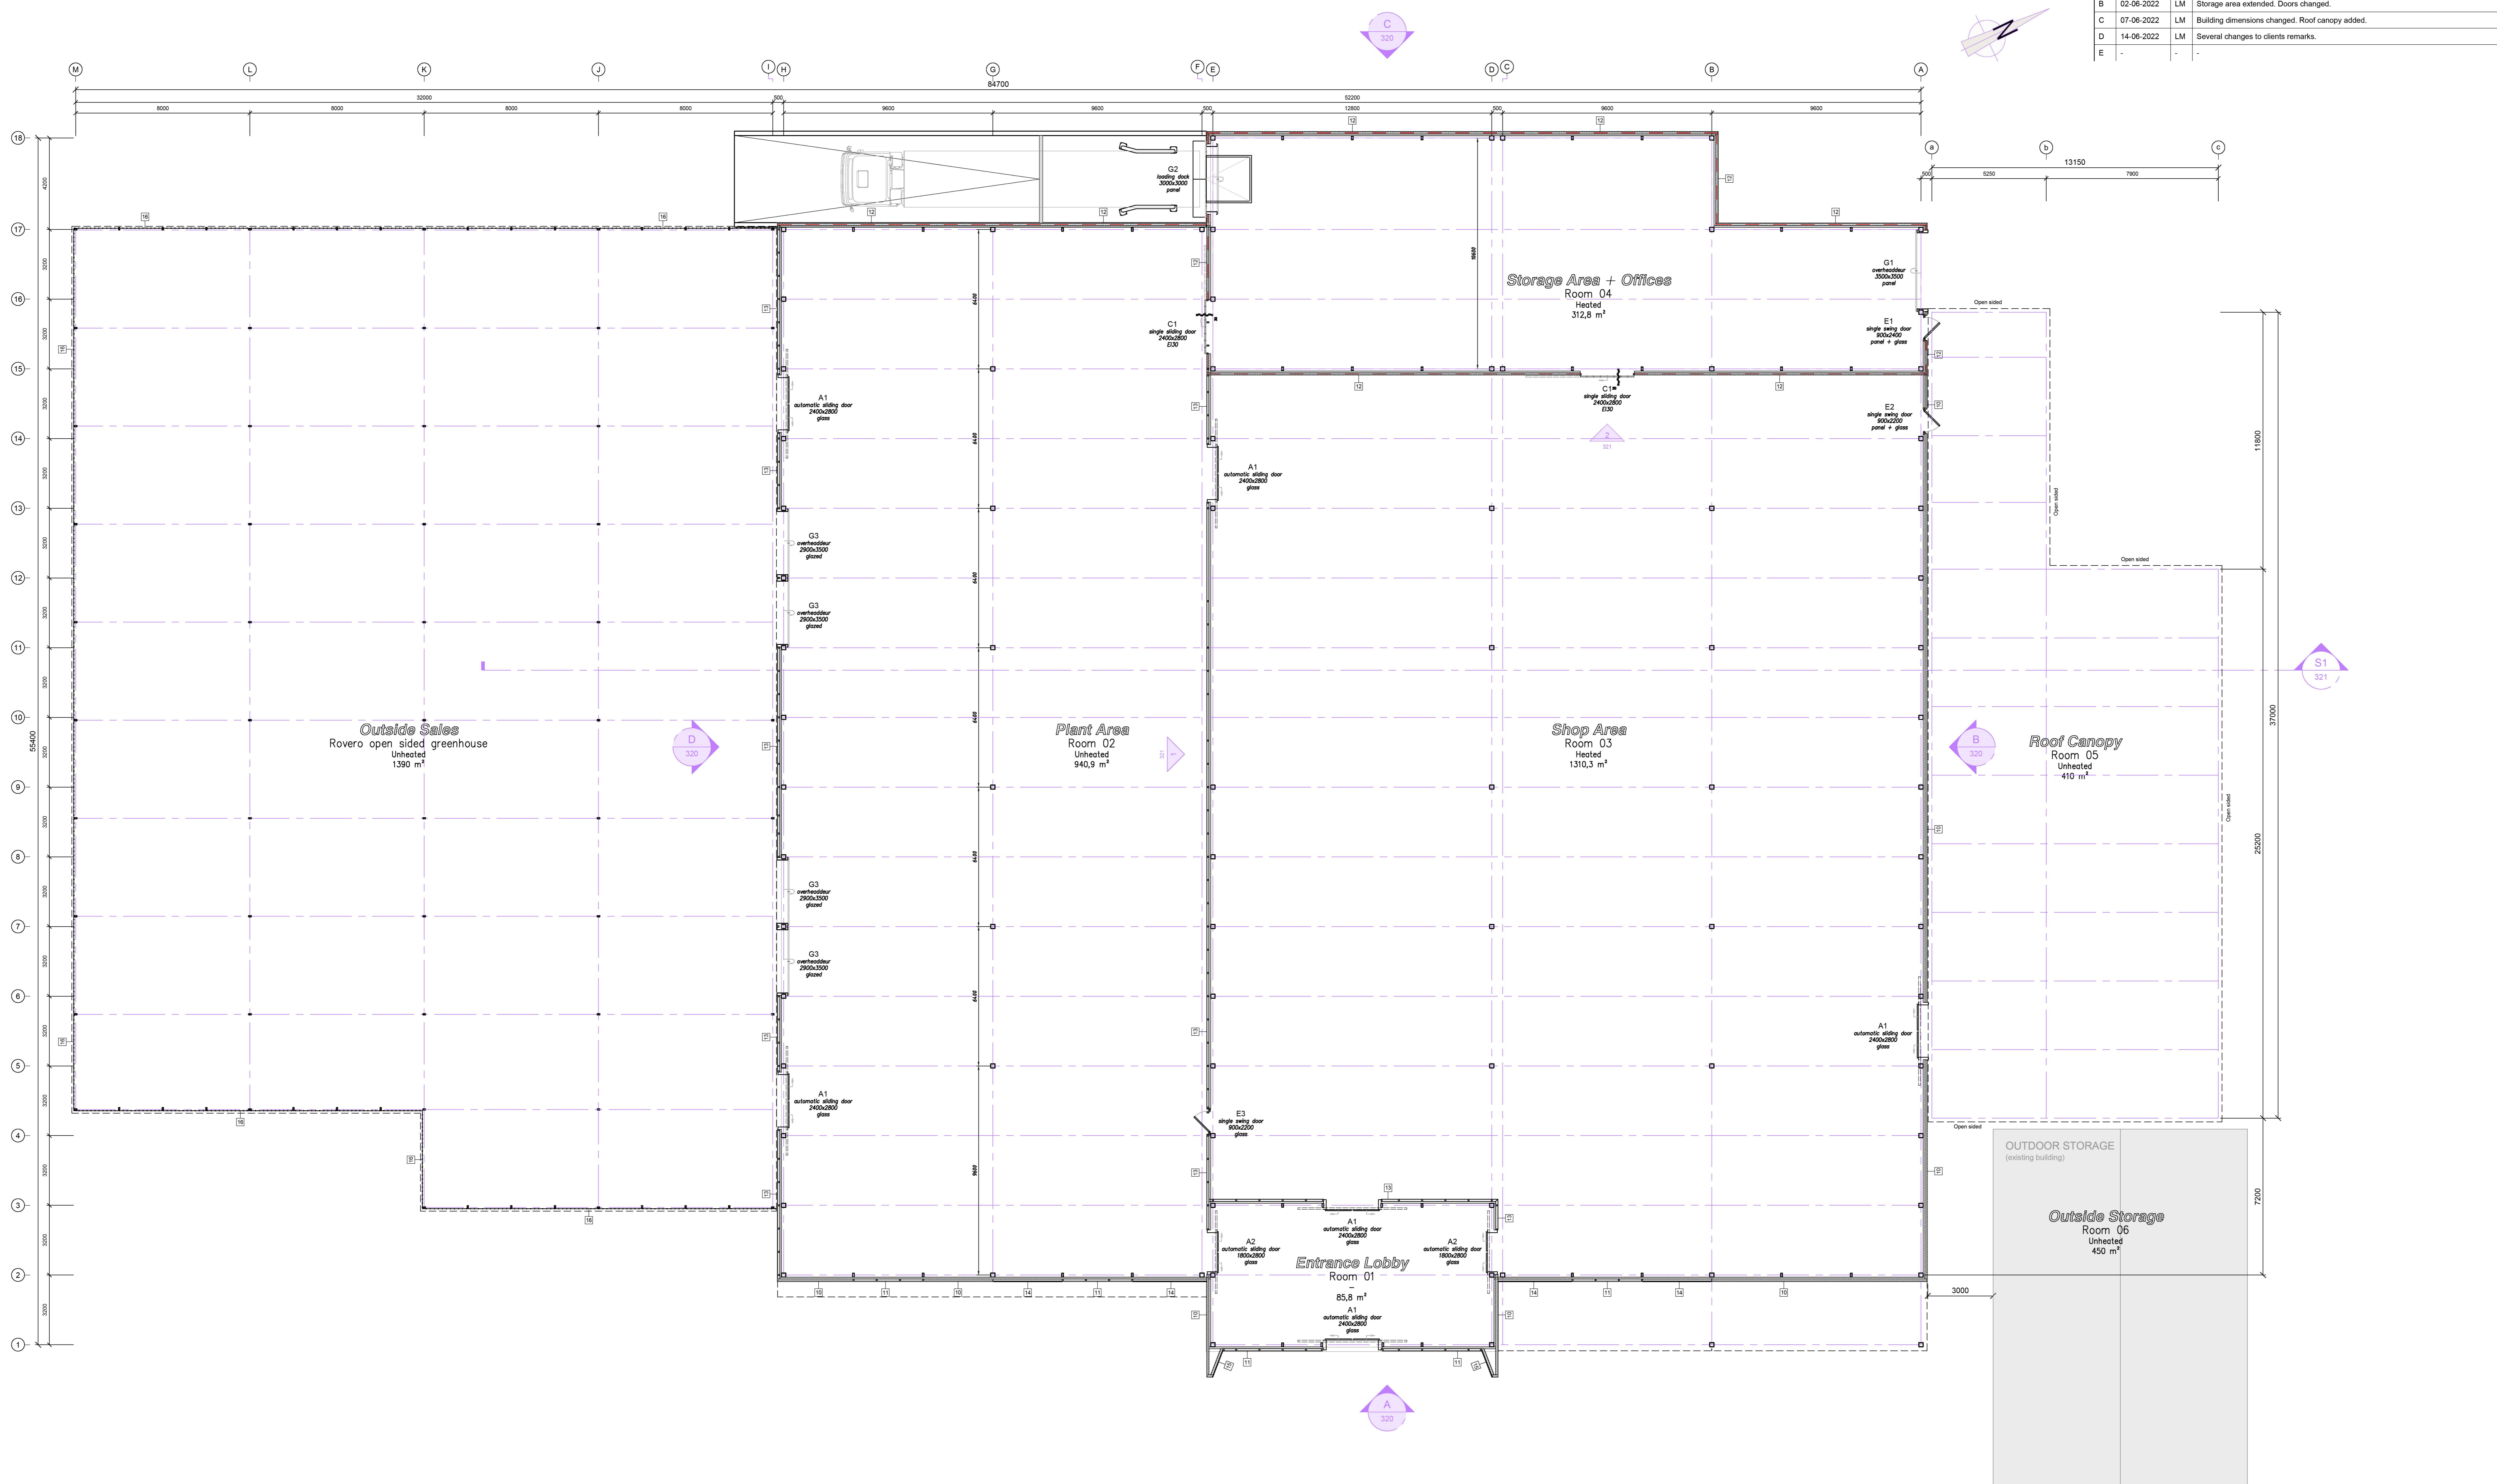

Pos	Definition	Note	U in [W/m²K]	Hatch
01	Polycarbonate sheets 32 mm	-	1.1	[Hatch]
02	Sandwich roof panels 115/145 mm	-	0.17	[Hatch]
03	Sandwich roof panels	E-60	-	[Hatch]
04	Polycarbonate sheets 16 mm	-	2.0	[Hatch]
10	Sandwich wall panels 120 mm	-	0.18	[Hatch]
11	Insulated glass - ctc 1066	Tinted	1.1	[Hatch]
12	Sandwich wall panels	EI-60	-	[Hatch]
13	Insulated glass - ctc 1066	Clear	1.1	[Hatch]
14	Sandwich wall panels 120 mm with wood texture	-	0.18	[Hatch]
15	Sandwich wall panels 120 mm with wood panelling	-	0.18	[Hatch]
16	Windbreak netting	-	-	[Hatch]

The use of similar RAL colours on a variable surface, could result in a difference in colour.

Amount	Code	Description	Remark	WH [mm]
6	A1	Automatic sliding door	Alu	2400x2800
2	A2	Automatic sliding door	Alu	1800x2800
1	E1	Single swing door (panel + glass)	Alu	900x2400
1	E2	Single swing door (panel + glass)	Alu	900x2200
1	E3	Single swing door (glass)	Alu	900x2200
1	G1	Overhead door	Steel	3500x4000
1	G2	Overhead door + loading dock	Steel	2900x3000
4	G3	Overhead door (glazed)	Alu	2900x3500
2	C1	Single sliding door	EI-30	2400x2800

Above indicated dimensions (WH) are free openings. Depending on the door situation small differences in these dimensions can occur. A master system is not indicated.  
The size of RAL colors on various surfaces and materials may result in slight differences in color.

Garden Centre Building :			
Summary inside rooms			
- Entrance Lobby	85,8 m²	(unheated)	
- Shop Area	1310,3 m²	(heated)	
- Plant Area	940,9 m²	(unheated)	
- Storage area + Offices	312,8 m²	(heated)	
Garden Centre Building			
Outdoor storage	450 m²	(unheated)	
Outside Sales	1390 m²	(unheated)	
Roof canopy	410 m²	(unheated)	
<b>Total area</b>	<b>5052 m²</b>		(Total building area (including canopy's))

drawing status: preliminary

client	building site
-	-
-	-
-	NO

project: Hagesenter Soderstrom - NO

theme: Floor plan

Postbus 147 2071 AC Nieuwegein - Nederland T: +31 (0)374 63 80 00 F: +31 (0)374 29 50 99 E: info@smiemansprojecten.com www.smiemansprojecten.com	SMIEMANS PROJECTEN	date: 06-05-2022 scale: 1:100 format: A0	drawn by: LH checked by: - approved by: -
---	-----------------------	--	---

project no: 22096  
drawing no: 301  
revision: D

© DRAFFAGE AND DESIGNED By virtue of the copyright, but down in international treaties, these drawings and calculations are the exclusive property of Smiemans Projecten B.V. - the Netherlands. Without our definite permission they may in no way be used, copied or passed to third parties or computers. All dimensions in millimeters unless otherwise stated.