

Vedlegg: Q - 8/8

### SITUASJONSKART

Gnr/Bnr: 16/2  
Adresse: Melandsvegen 331  
Eigar/søkar: Dale / Løkvik

Kvalitet: FKB-B

Gjeldande plan: Kommuneplan  
Planformål: LNF

Vår referanse: Amg

Sign. *Lasse Andre Dale*




MELAND  
KOMMUNE



Målestokk: 1:500  
Dato: 13.05.2015

- Gjerde
- Usikker eigedomsgranse
- Målt eigedomsgranse
- Bolighus
- Andre bygg

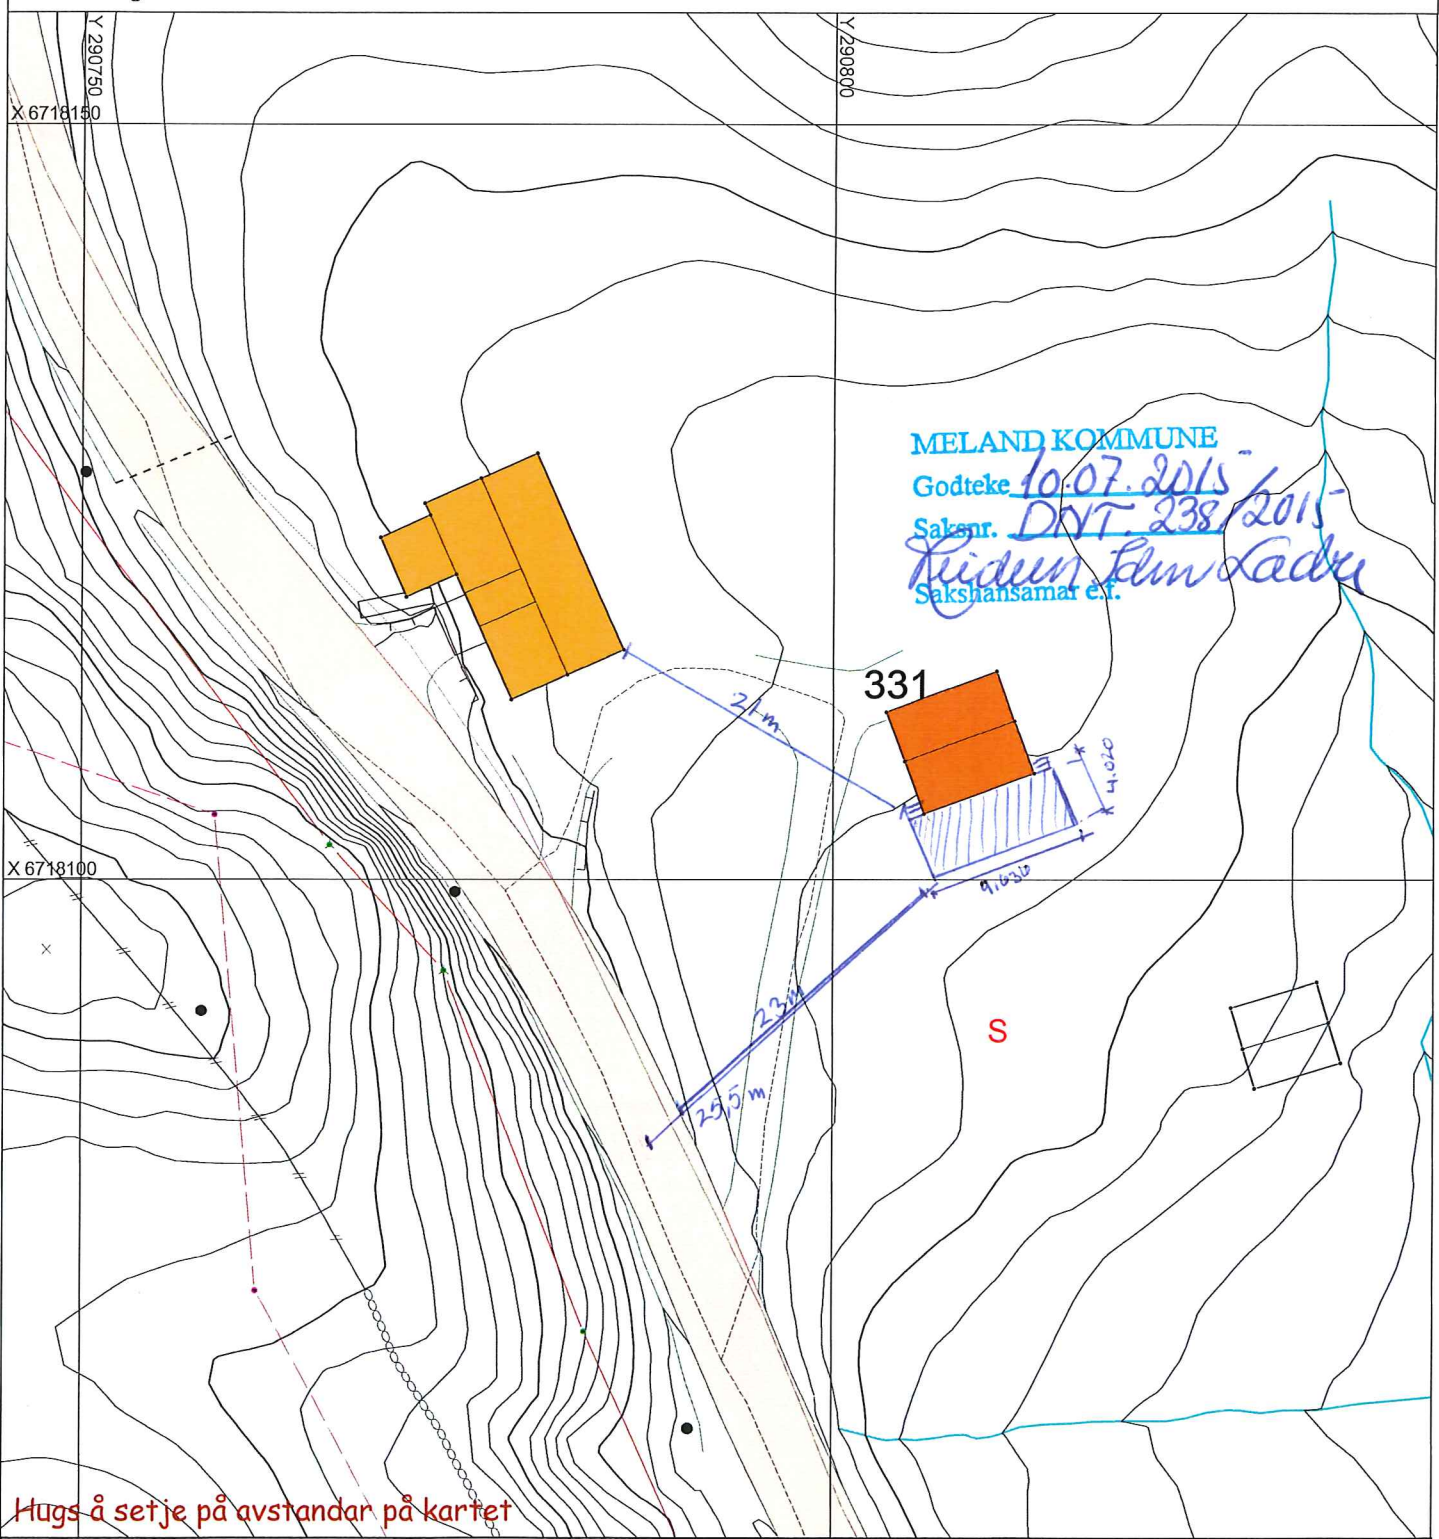


Hugs å setje på avstandar på kartet

### SITUASJONSPLAN


Tiltak

Underskrift Situasjonsplan \_\_\_\_\_ Dato \_\_\_\_\_


Vedlegg E- 618

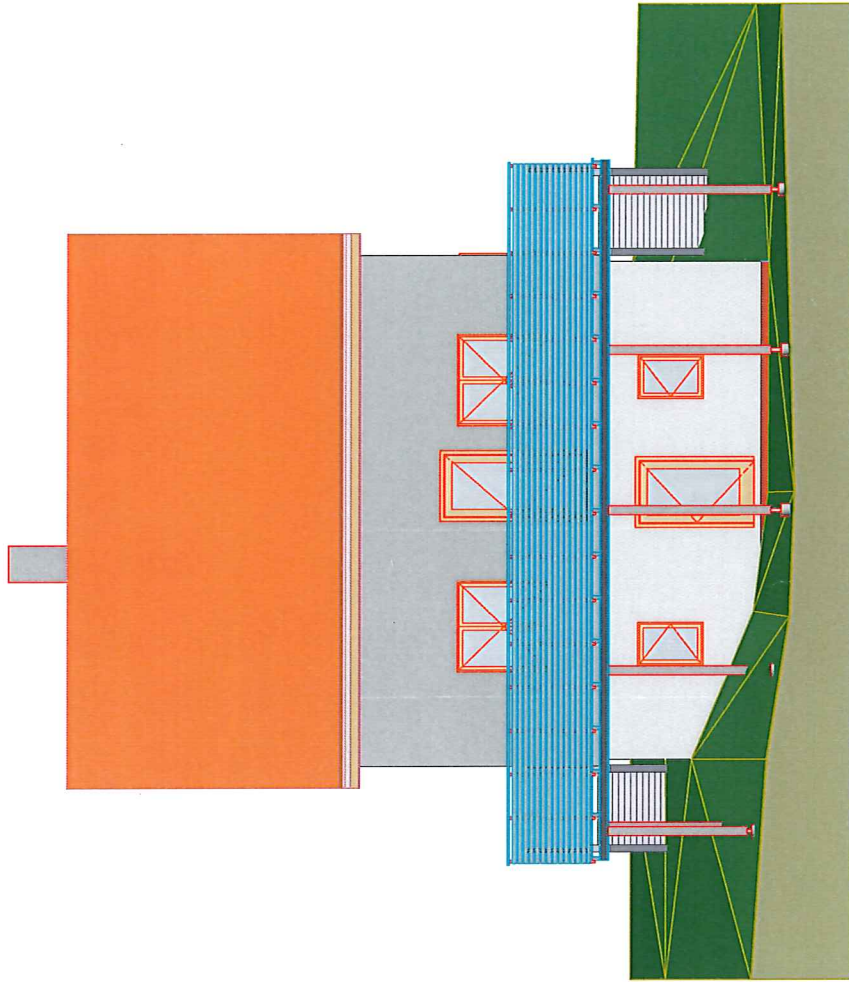


MELAND KOMMUNE  
Godteke 10.07.2015  
Saksnr. DNT. 238/2015  
Riideen Film & Lyd  
Sakshansamar e.f.

Company Title	
Company name	
Street	
City	
State/Country	
Postal Code	
Job Title	
#Project Name	
#Architect Address	
#Architect City	
#Architect Country	
#Architect Postcode	
Drawing Name	South Elevation
Drawing Status	#Project Status
Drawn by	#CAD Technician
Date	Date
Checked by	#Architect Name
Date	Date
Drawing Scale	1:50
Layout ID	Status
A.06	Revision


Vedlegg E - 5/8

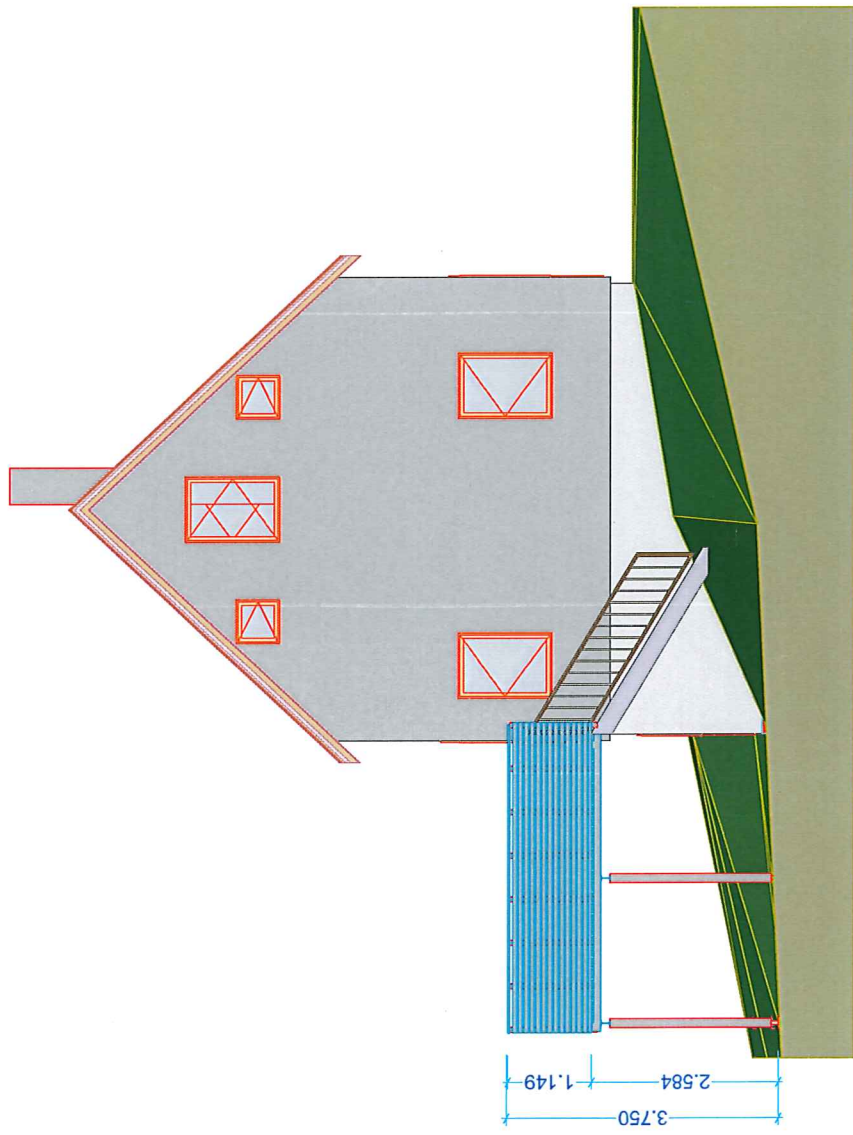


MELAND KOMMUNE  
Godteke 10.07.2015  
Saksnr. DNT. 238/2015  
Reidem, Felm & Cedre  
Sakshansamar e.f.


Company Title	
Company name	
Street	
City	
State/Country	
Postal Code	
Job Title	#Project Name
#Architect Address	
#Architect City	
#Architect Country	
#Architect Postcode	
Drawing Name	East Elevation
Drawing Status	#Project Status
Drawn by	Date
#CAD Technician	
Checked by	Date
#Architect Name	
Drawing Scale	1:50
Layout ID	Status
A.05	Revision

Vedlegg: E - 4/8

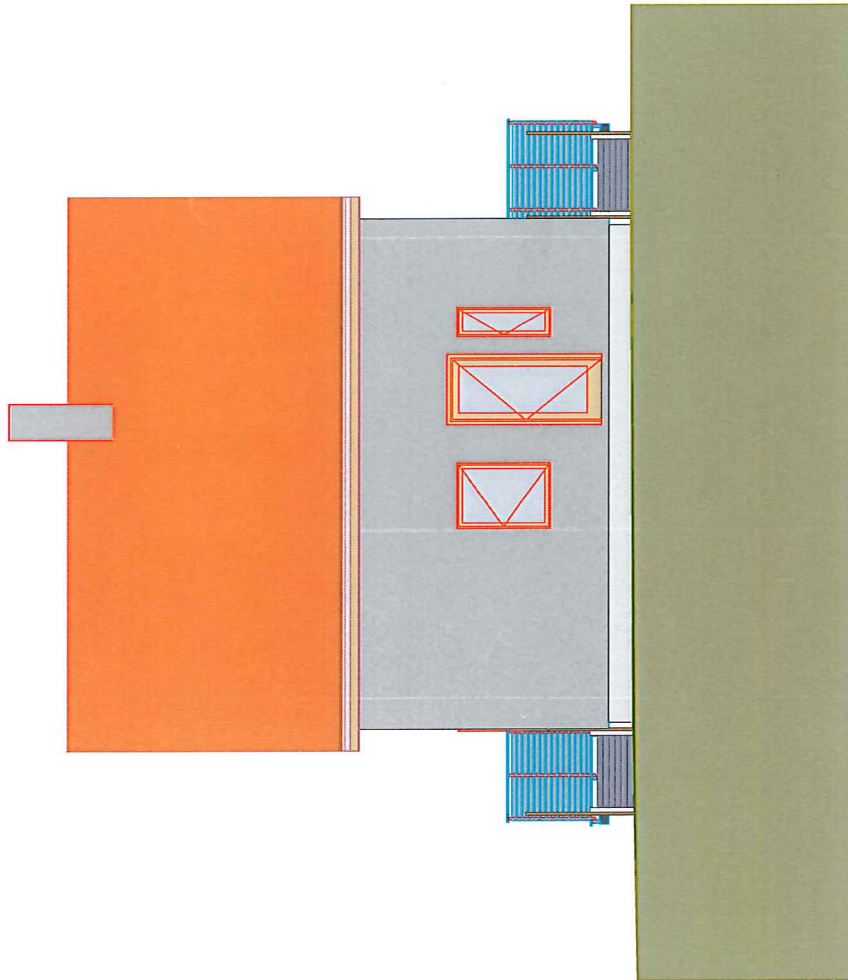

MELAND KOMMUNE  
Godteke 10.07.2015  
Saksnr. DNT 238/2015  
Ridun Lemdædd  
Sakshansamar e.f.

Company Title	
Company name	
Street	
City	
State/Country	
Postal Code	
Job Title	#Project Name
#Architect Address1	
#Architect City	
#Architect Country	
#Architect Postcode	
Drawing Name	North Elevation
Drawing Status	#Project Status
Drawn by	#CAD Technician
Date	Date
Checked by	#Architect Name
Date	Date
Drawing Scale	1:50
Layout ID	Status
Revision	Revision
A.04	

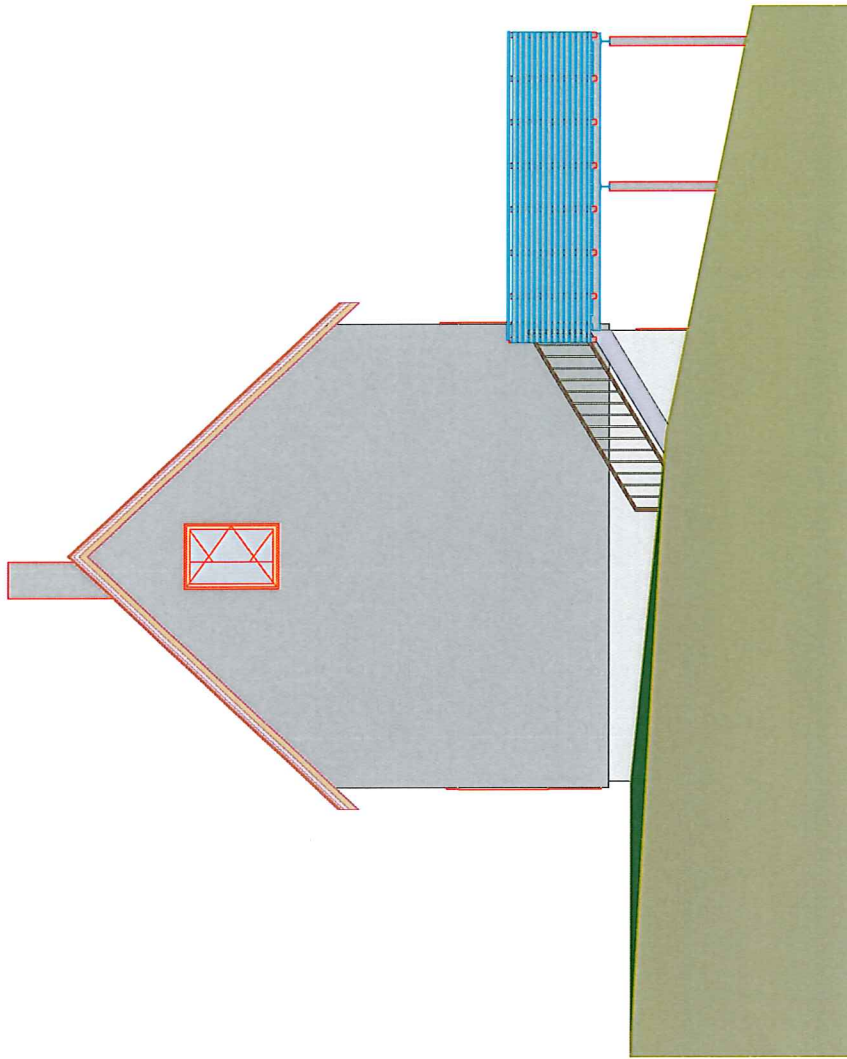

MELAND KOMMUNE

Godteke


10.07.2015

Saksnr

DNT. 238/2015


Reidun Selm Lædre

Saksansamar e.t.


Company Title	
Company name	
Street	
City	
State/Country	
Postal Code	
Job Title	#Project Name
#Architect Address	
#Architect City	
#Architect Country	
#Architect Postcode	
Drawing Name	West Elevation
Drawing Status	#Project Status
Drawn by	Date
#CAD Technician	
Checked by	Date
#Architect Name	
Drawing Scale	1:50
Layout ID	Status
	Revision
	<b>A.07</b>

Vedlegg: E - 7/8

Vedlegg: E - 3/8

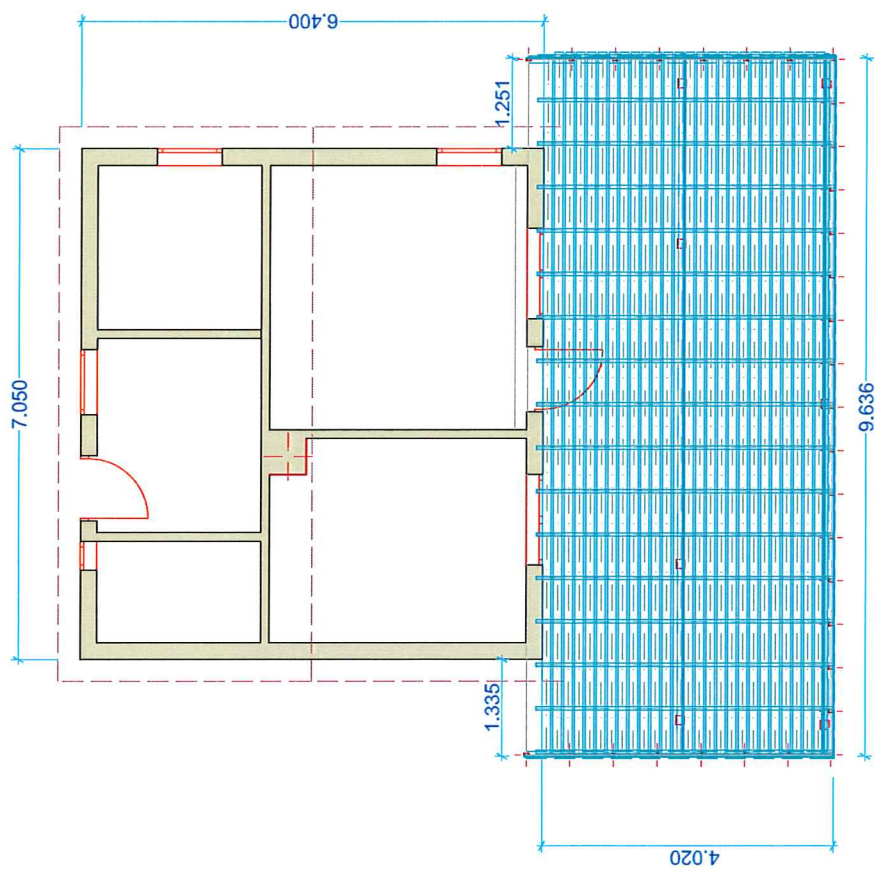

MELAND KOMMUNE  
Godteke 10.07.2015  
Saksnr. DNT, 238/2015  
*Reidun Idun Løder*  
Sakshansamar e.f.

Company Title	
Company name	
Street	
City	
State/Country	
Postal Code	
Job Title	#Project Name
Architect Address1	
Architect City	
Architect Country	
Architect Postcode	
Drawing Name	Hoved
Drawing Status	#Project Status
Drawn by	MCAD Technician
Date	
Checked by	
Architect Name	
Drawing Scale	1:50
Layout ID	Status
A.02	Revision