

Søderstrøm Hagesenter NEW BUILD

PLAN VIEW 1:500



trae^{ARCHITECT}

TRAE ARCHITECT
Crooswijksesingel 50J
3034 CJ
Rotterdam
The Netherlands

CLIENT
Smiemans Projecten
Bovendijk 29
2295 RV Kwintseul
The Netherlands

PROJECT

New build @
Søderstrøm Hagesenter
5914 Isdalstø, Norway

DRAWN BY
JdL

ISSUE
02-07-2021


REISSUE
-

DESCRIPTION
Concept

A_{0.1}

Søderstrøm Hagesenter NEW BUILD

GF PLAN 1:300

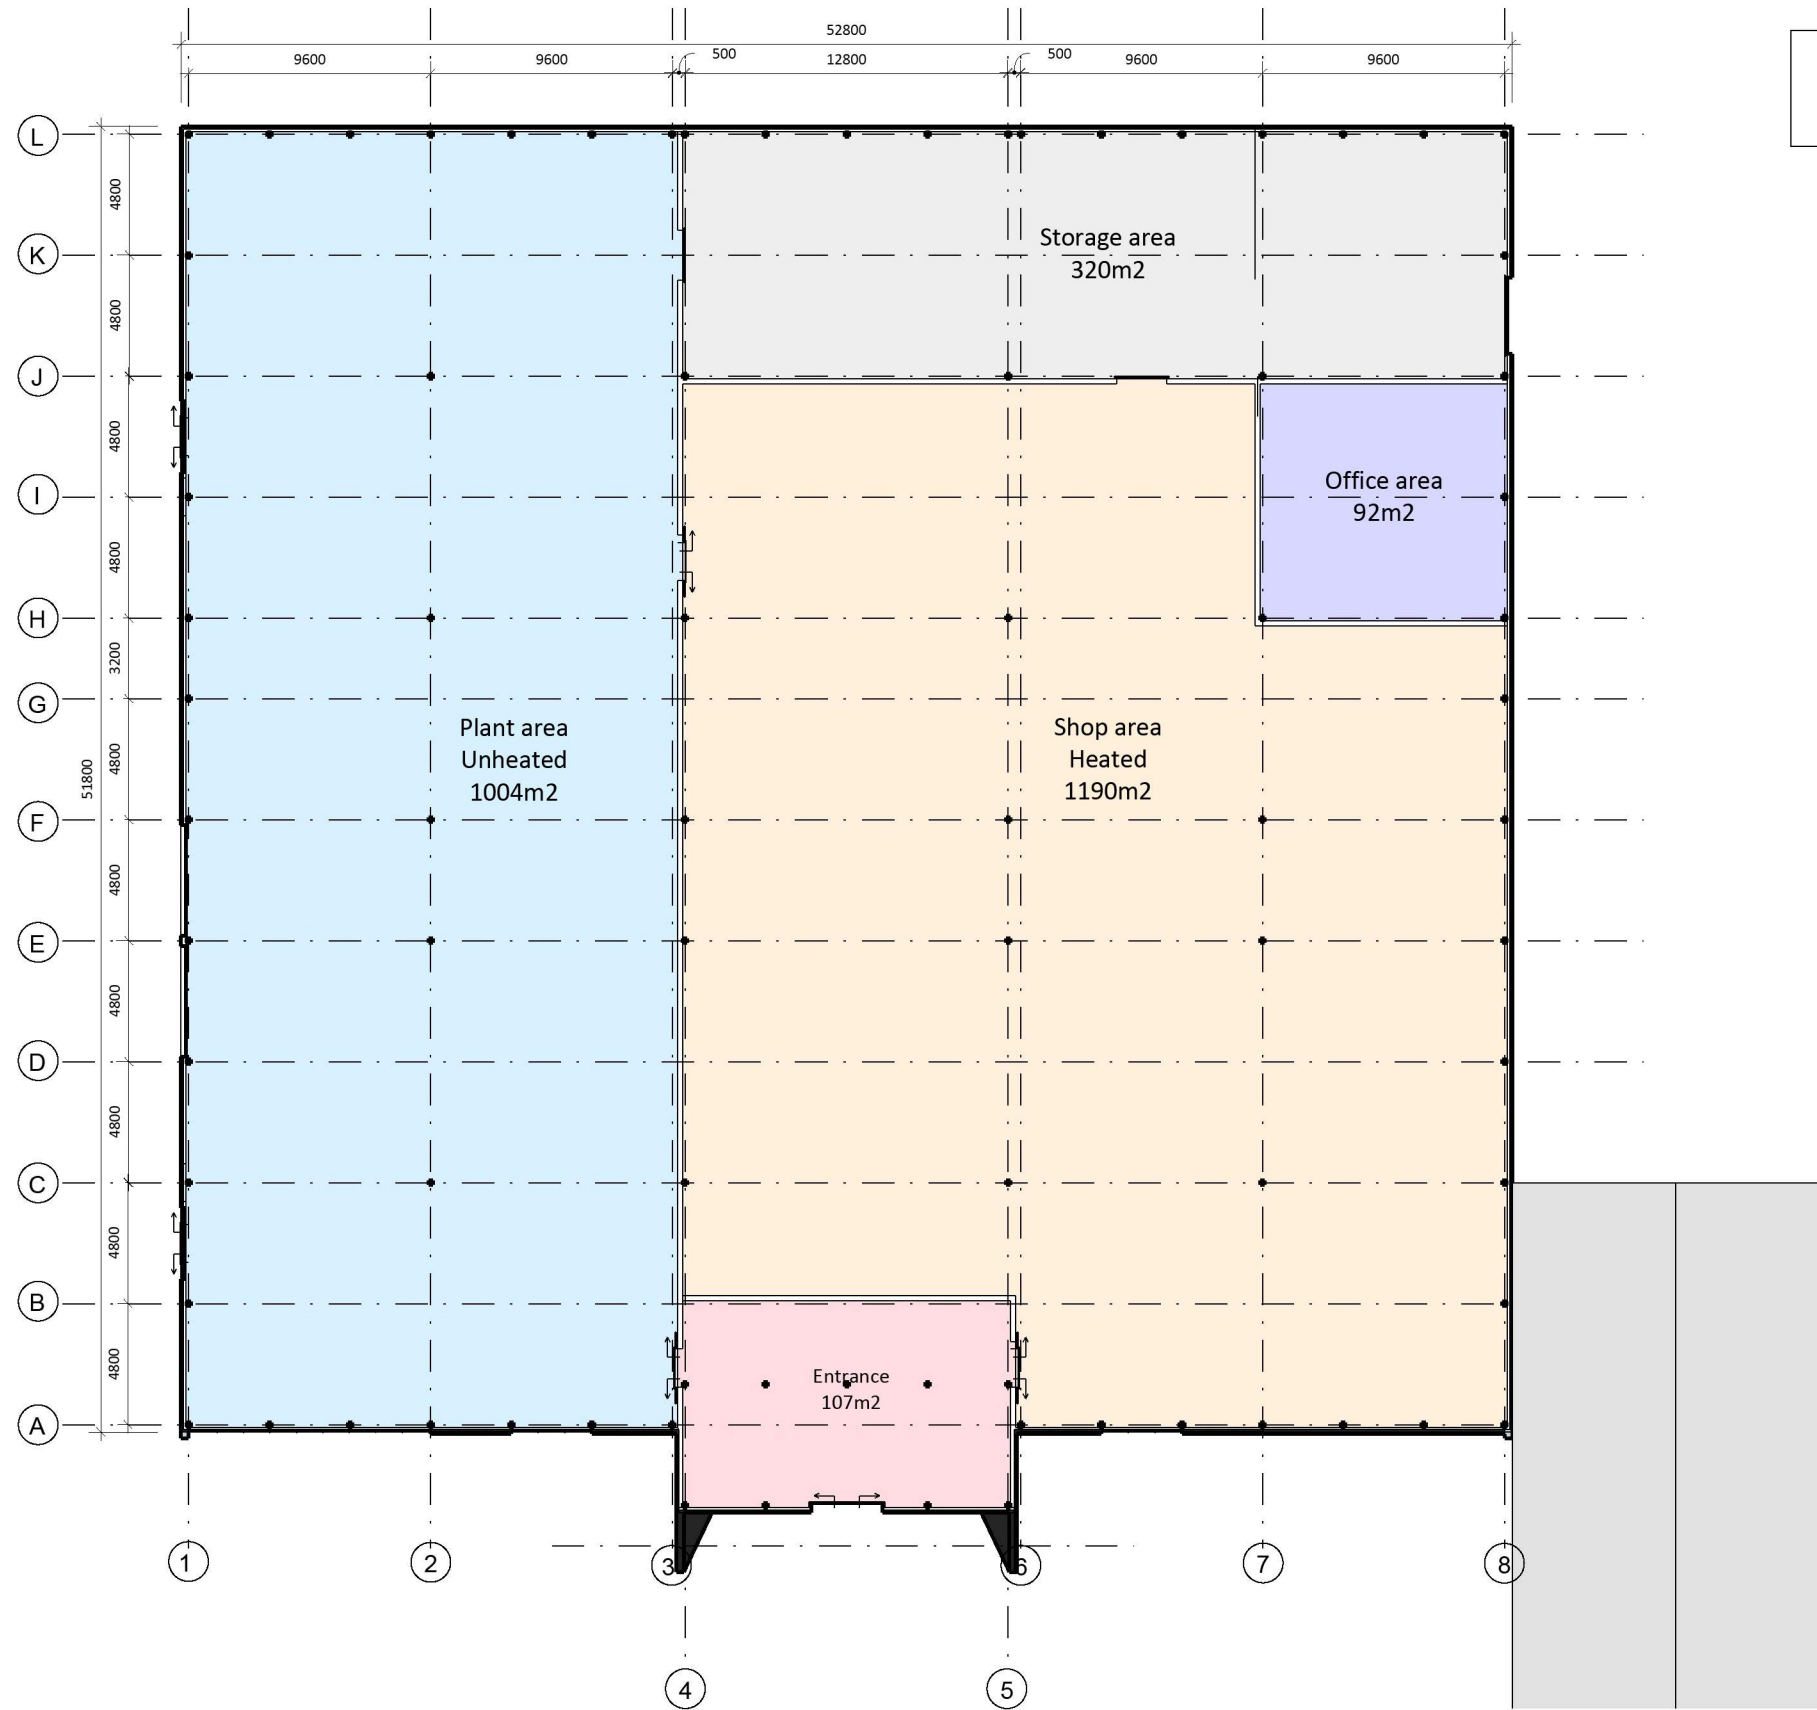

Total development
2780m² GFA

trae
ARCHITECT

TRAE ARCHITECT
Crooswijksesingel 50J
3034 CJ
Rotterdam
The Netherlands

CLIENT
Smiemans Projecten
Bovendijk 29
2295 RV Kwintsheul
The Netherlands

PROJECT
New build @
Søderstrøm Hagesenter
5914 Isdalstø, Norway

DRAWN BY
JdL


ISSUE
02-07-2021

REISSUE
-

DESCRIPTION
Concept


Søderstrøm Hagesenter NEW BUILD

ISOMETRIC VIEW 1:300

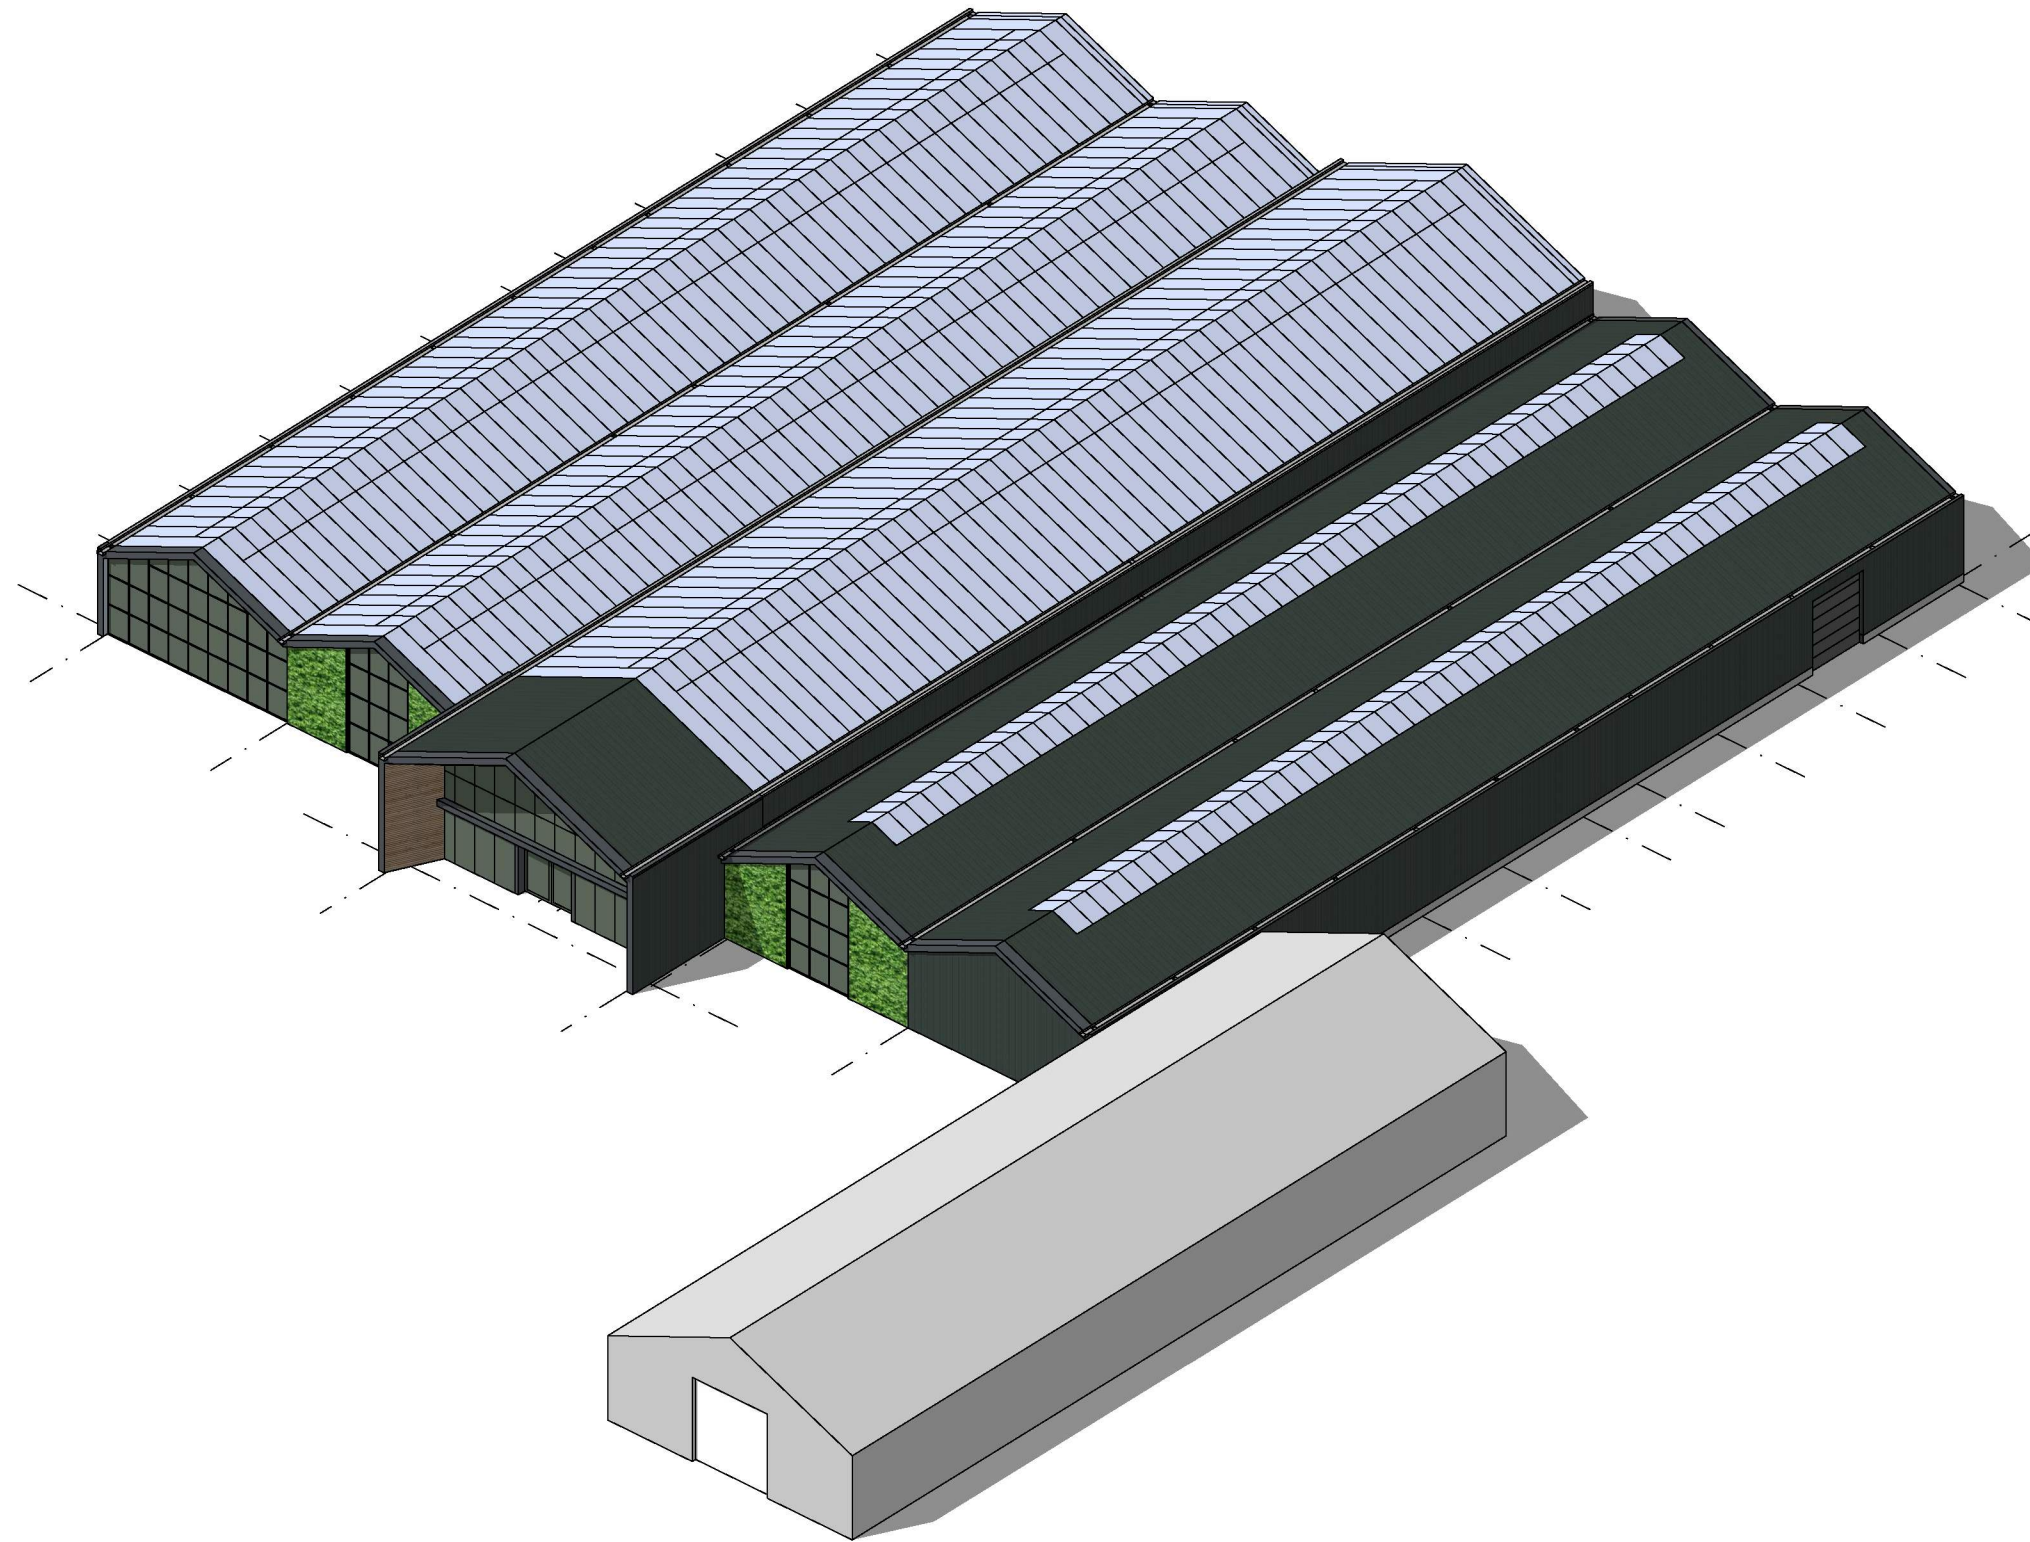


Søderstrøm Hagesenter NEW BUILD


ELEVATIONS 1:200

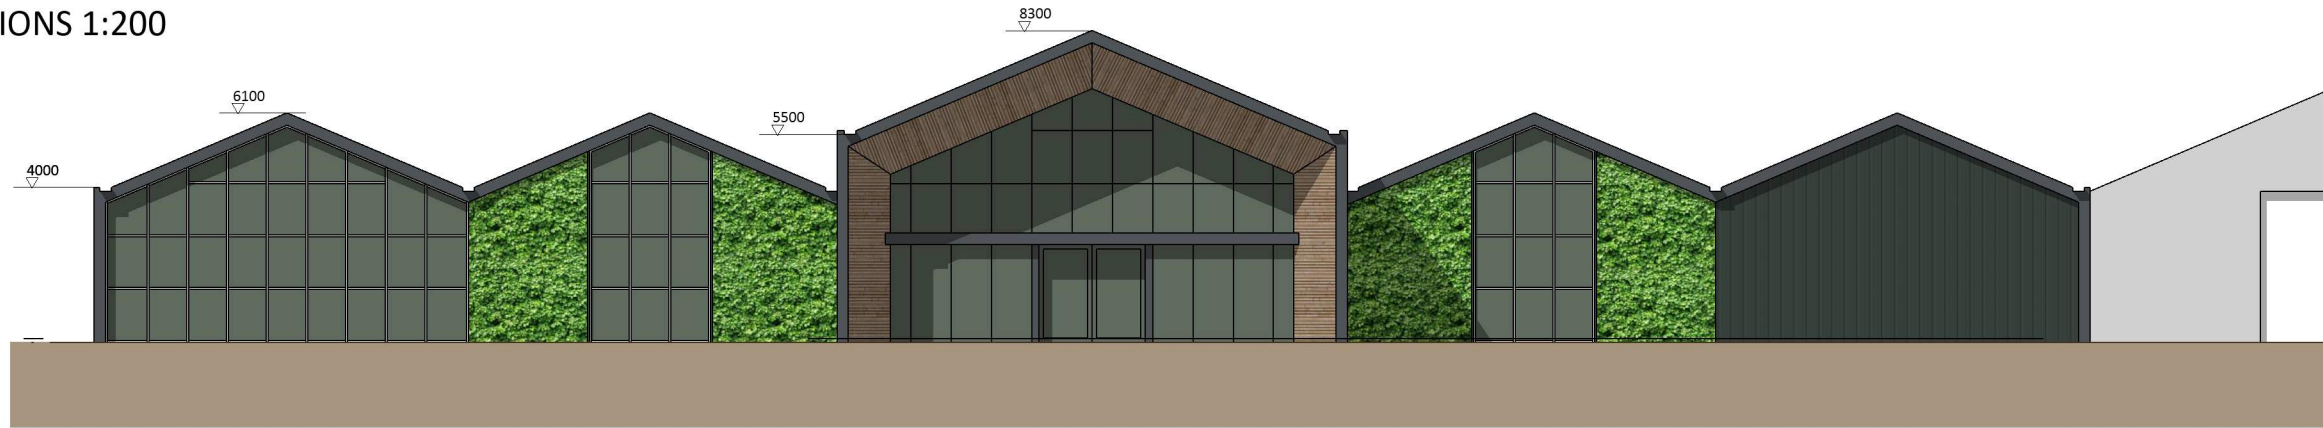


Front elevation

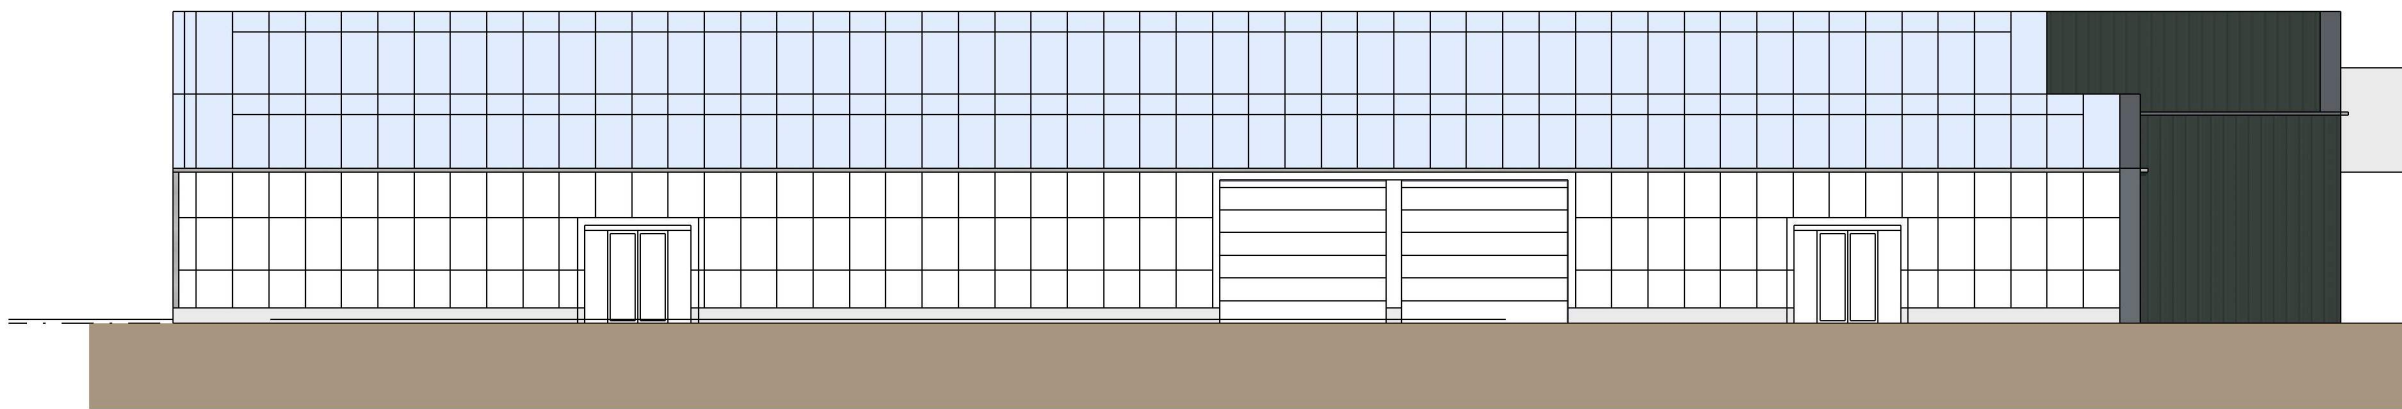

Front elevation

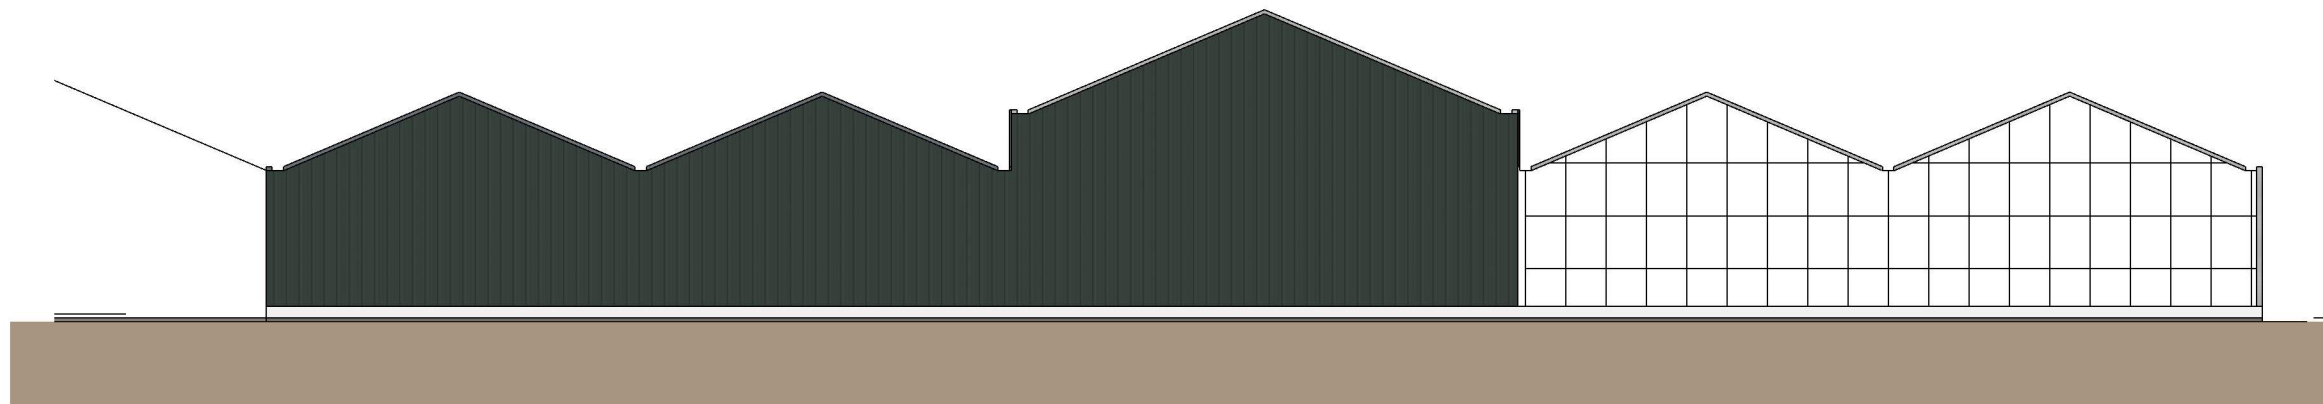

Front elevation

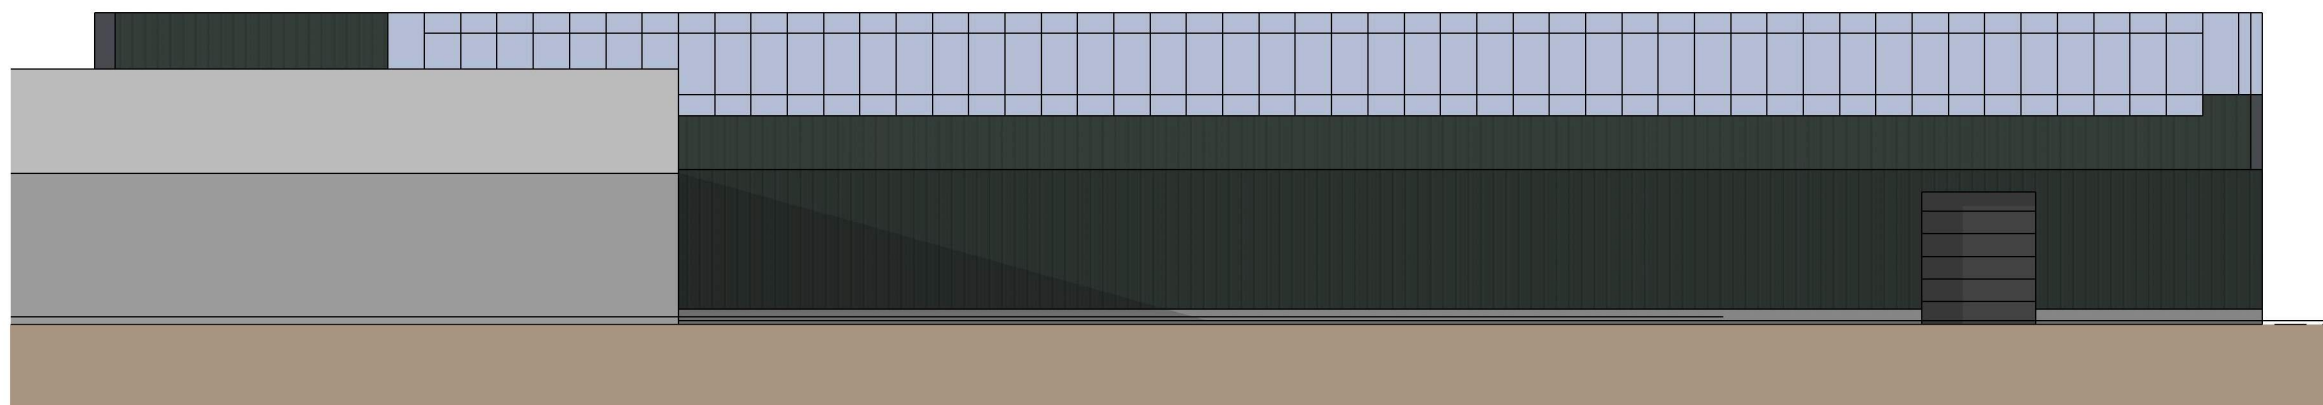

Front elevation

trae^{ARCHITECT}

TRAE ARCHITECT
Crooswijkseingel 50J
3034 CJ
Rotterdam
The Netherlands

CLIENT
Smiemans Projecten
Bovendijk 29
2295 RV Kwintseul
The Netherlands

PROJECT

New build @
Søderstrøm Hagesenter
5914 Isdalstø, Norway

DRAWN BY
JdL

ISSUE
02-07-2021

REISSUE
-

DESCRIPTION
Concept

A0.4


Søderstrøm Hagesenter NEW BUILD

IMPRESSION

Inspiration



Green wall system

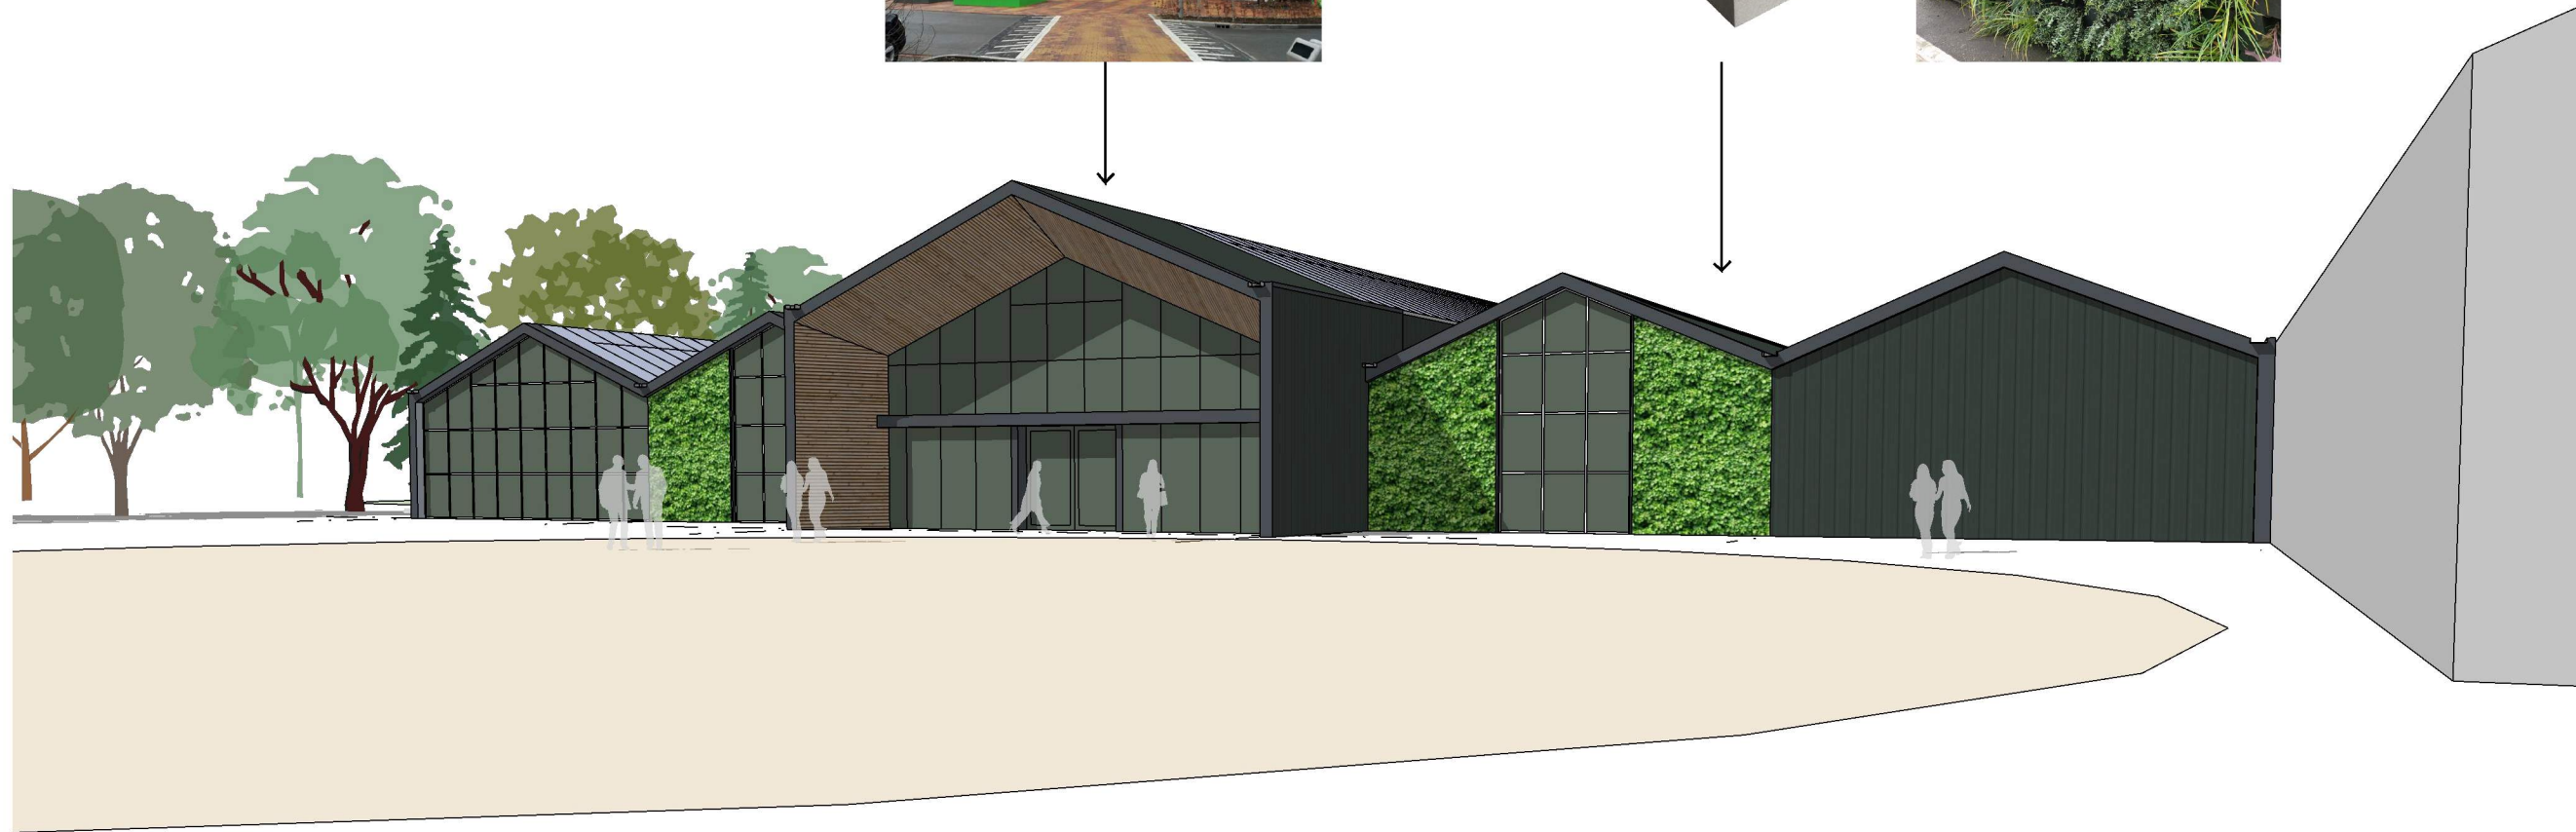

trae^{ARCHITECT}

TRAE ARCHITECT
Crooswijkseingel 50J
3034 CJ
Rotterdam
The Netherlands

CLIENT
Smiemans Projecten
Bovendijk 29
2295 RV Kwintseul
The Netherlands

PROJECT

New build @
Søderstrøm Hagesenter
5914 Isdalstø, Norway

DRAWN BY
JdL

ISSUE
02-07-2021

REISSUE
-

DESCRIPTION
Concept

A0.5