
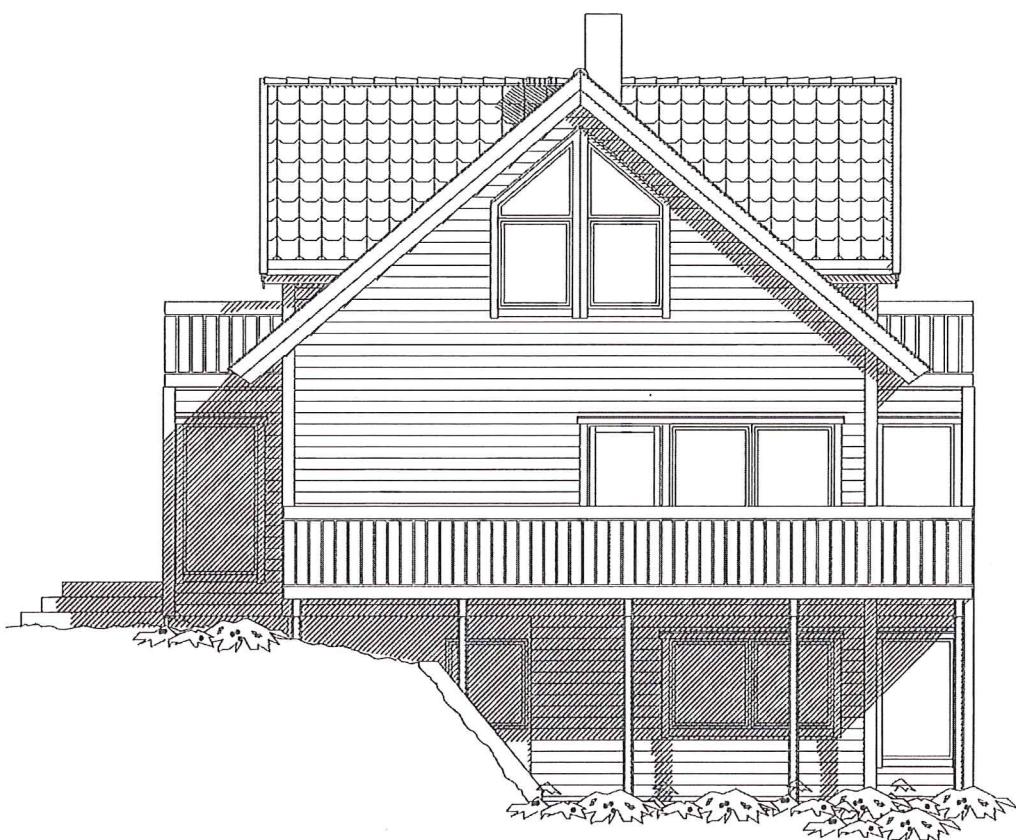
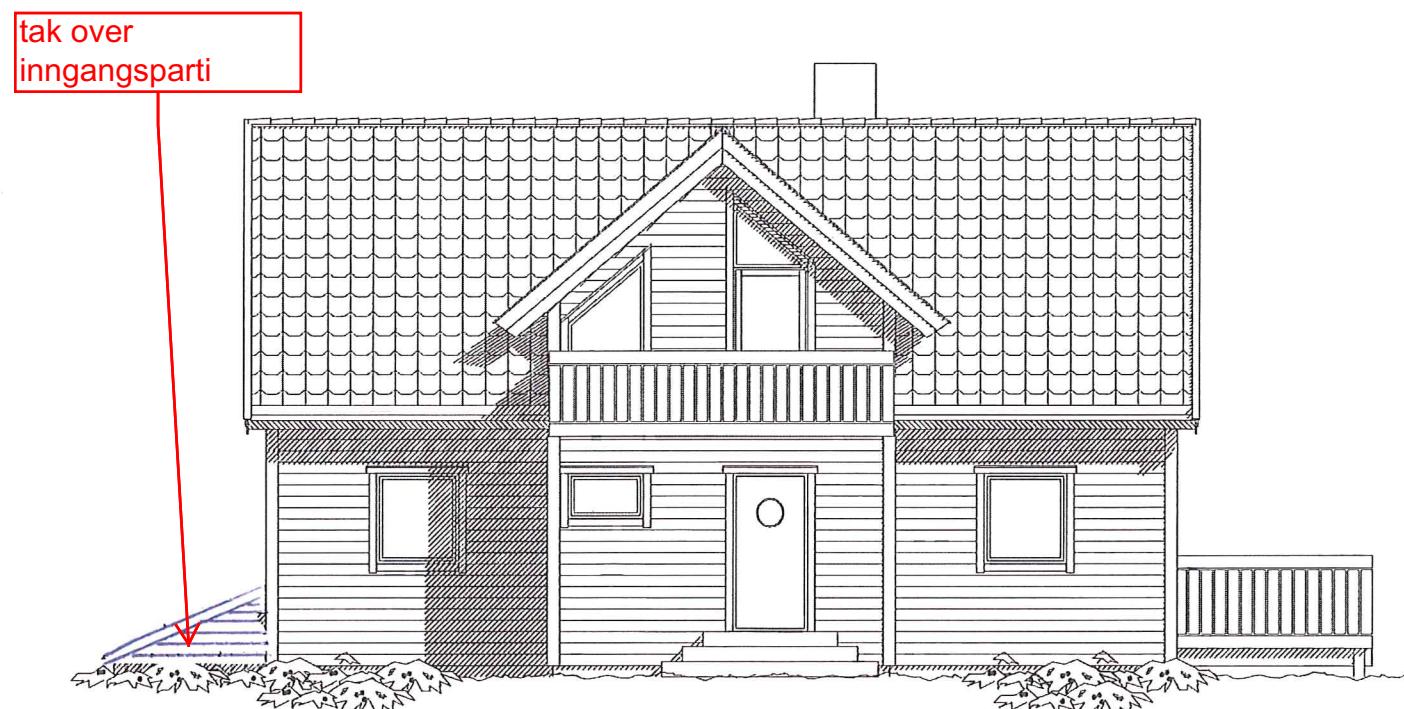


Vedlegg E - 1

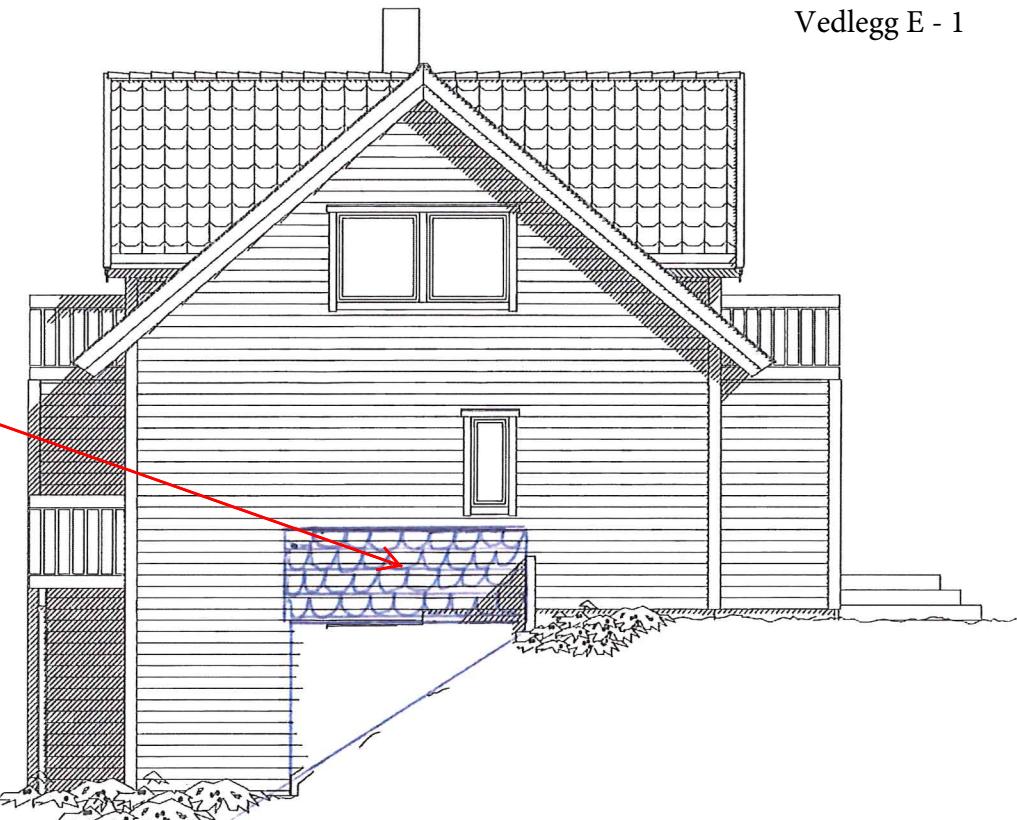


Rev.nr.	Rev.:	
		
Hustype	Tegning	
SPESSIAL	FASADER	
Byggherre : Byggeplass : Kommune :	Målestokk : 1 : 100 Arkitekt :	Dato : 02.02.09 DAK av : MAB
C Juvassbyen Lindås		Arkivnr. : 13567 Dato: 02.02.09 Kontroll: Dato: 02.02.09
		Kontroll: Dato: 02.02.09
		Nr. : A05+
		Ettetringning kfr. lov om åndsværk av 12.5.1961.

11996

## HOVEDPLAN

vegg fjernet for  
større kjøkken

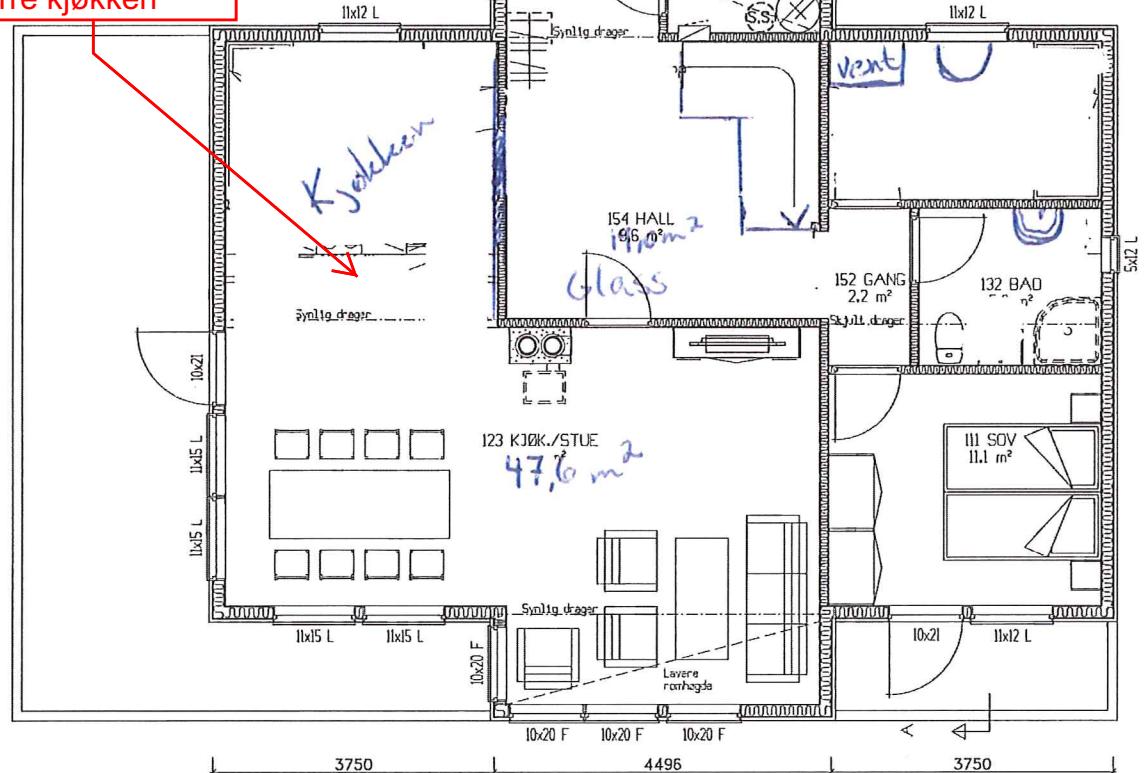


Romareal på loft er målt helt ut til kneveggene

Vedlegg E - 2

## LOFTPLAN

**lofts etasje innredet**

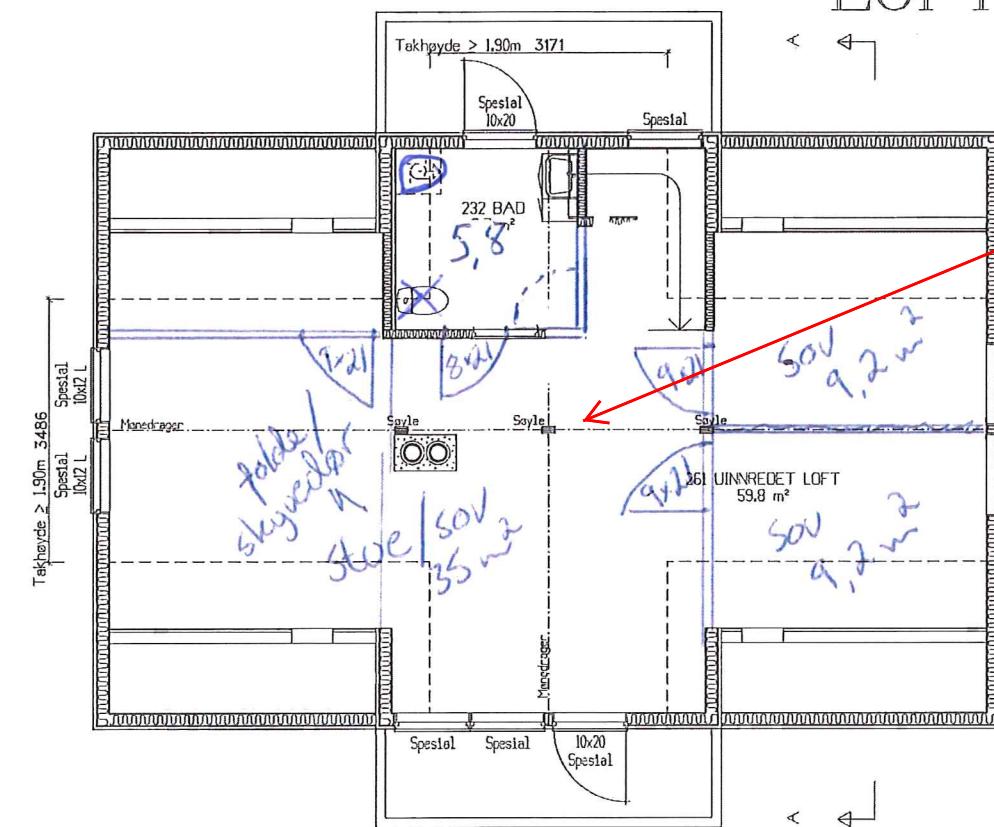

AREAL	BRA	P-Ram
Billedlight	89.1	82.5
Underetasje/Kjeller		
Hovedplan/Lætg.	99.4	96.4
Løftplan/Zætg.	66.4	66.4
Gæræsje/Utv. bad		
SUM Hoveddelelighet	165.8	162.8
Loft-bredde ved 1,9m høyde :	3.466	
Bebyggt areal, BYA :	143.0	
Diverse :		

This architectural floor plan illustrates the layout of a house with the following details:

- 011 SOV**: 10.2 m<sup>2</sup> (Bedroom)
- 035 BAD/VASK**: 7.1 m<sup>2</sup> (Bathroom)
- 041 BOD**: 6.6 m<sup>2</sup> (Bedroom)
- 012 SOV**: 7.8 m<sup>2</sup> (Bedroom)
- 052 GANG**: 8.6 m<sup>2</sup> (Hallway)
- 023 KJØKKEN/STUE**: 36.8 m<sup>2</sup> (Kitchen/Living Room)
- 013 SOV**: 7.8 m<sup>2</sup> (Bedroom)

The plan also includes several windows, doors, and a central staircase. Dimensions for rooms and hallways are indicated as follows:

- Rooms: 10x16 F, 10x16 F, 10x16 F, 10x16 F, 10x16 F, 10x16 F.
- Hallways: 11x12 L, 11x12 L, 11x12 L, 11x12 L, 11x12 L, 11x12 L, 11x12 L.

Sportsbod forutsettes lagt til garasje/fellesanlegg

## SOKKELPLAN

SNITT A-A

