
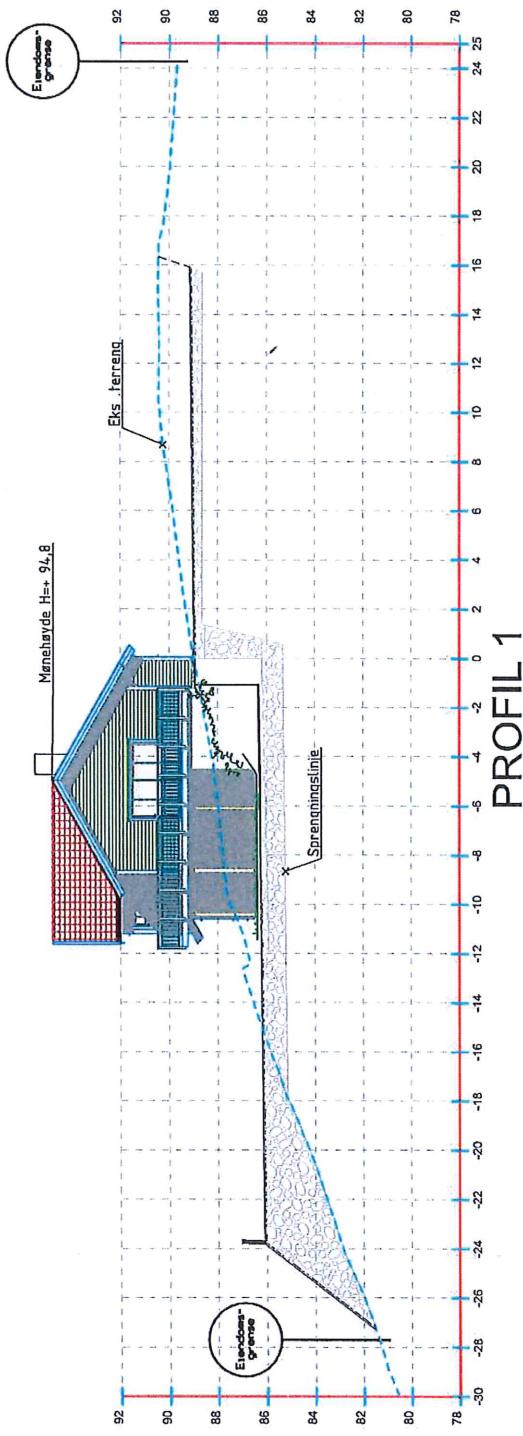


VEDLEGG NR. 8

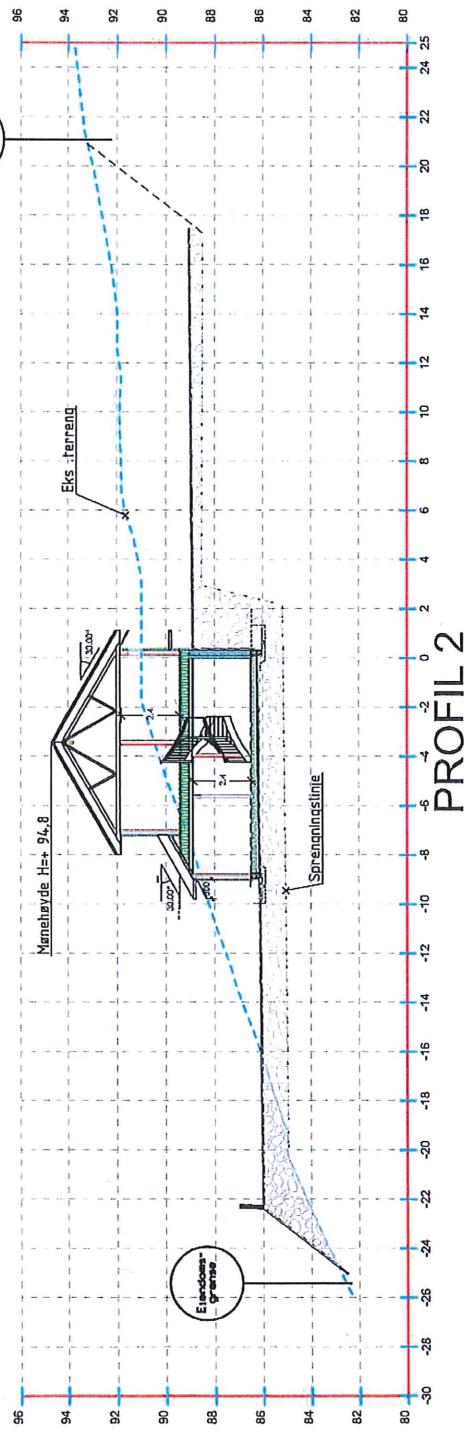

JAN OLE SEM	T-PØFFLER GRINN & TERRENG, NY ENEBULG	
	GRNR 714 / BNR 4, SEM I LINDÅS KOMMUNE	15.02.2018
Geoform	Nedre Åstevitt 12 5106 Bygge Enrik Tlf: 992 20 450 www.geoform.no	1:200, A3 1061 Geometrisk -