


0. Situasjonsplan 1:500


**Tegnforklaring:**

N	Ø
P1 6 724 485,72	292 718,17
P2 6 724 498,33	292 709,56
P3 6 724 502,33	292 715,43
P4 6 724 489,72	292 724,03
Planeringshøyde underetasje +52,5	
planeringshøyde hovedetasje +55,3	
Tomteareal: 768,1m <sup>2</sup>	

- Parkering/vei
- Fornminne
- Bolig BYA 133m<sup>2</sup>
- Avløp
- Vannledning
- Byggegrense

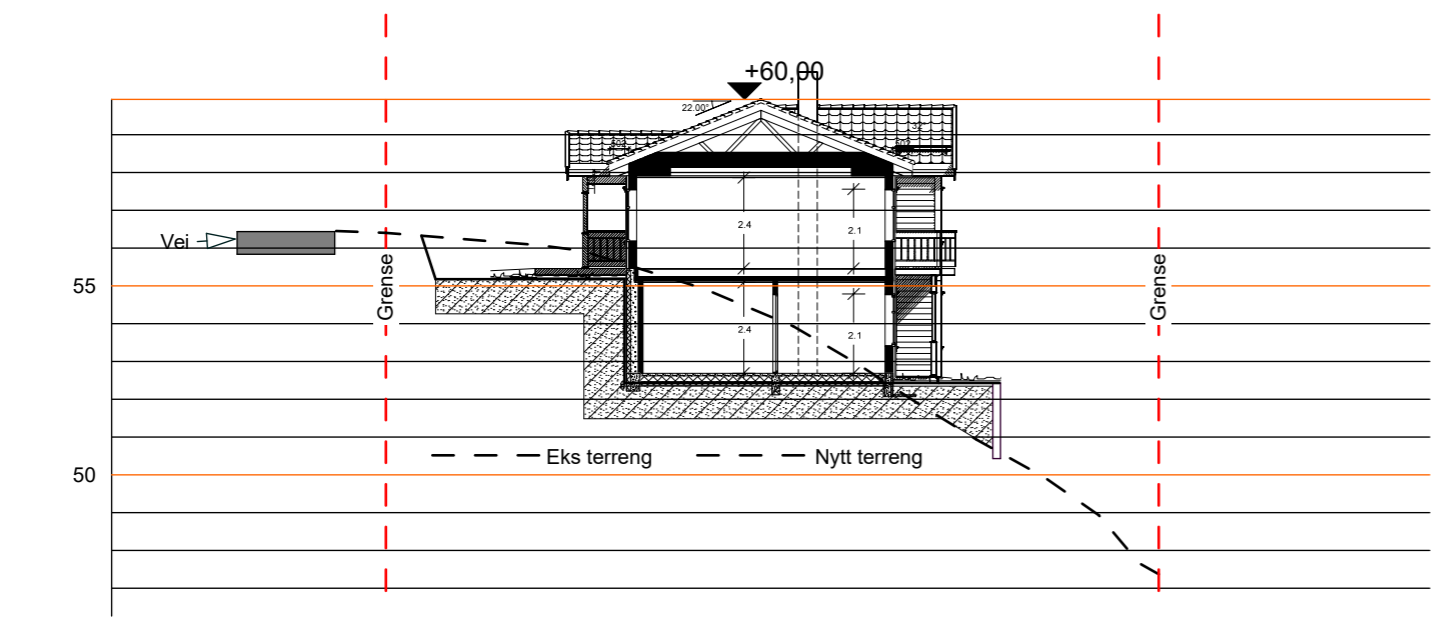

A Building Section 1:200

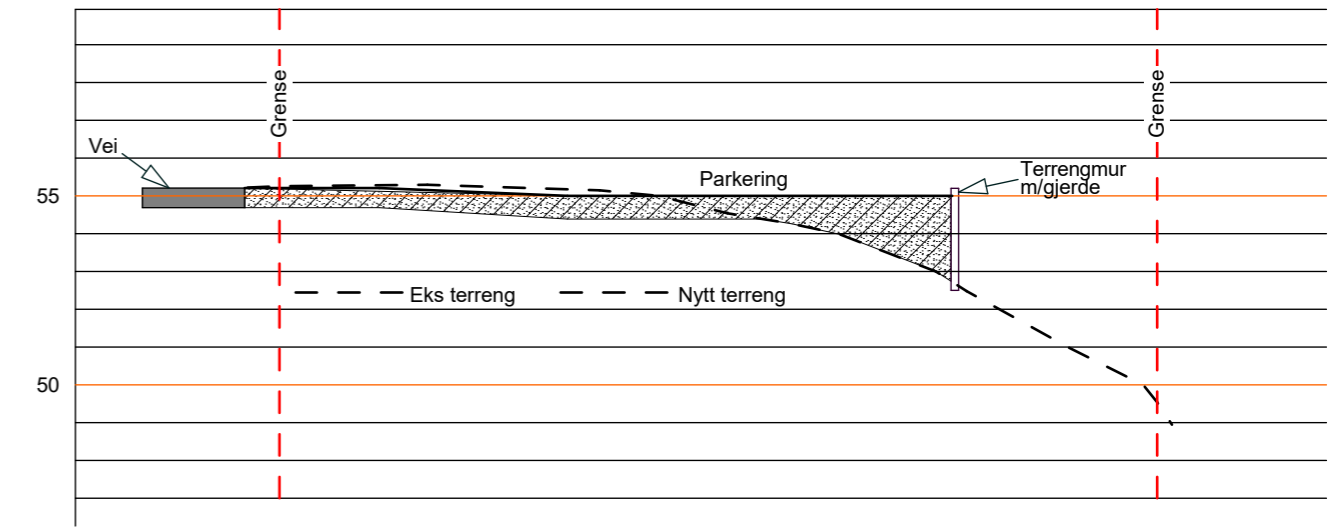

B Building Section 1:200