



Skala:


Author
Skeie
tel. 924 83 423

Fosse 170-172, tilbygg stue og
gang


3D

Fosse170.172-001

07/19/20

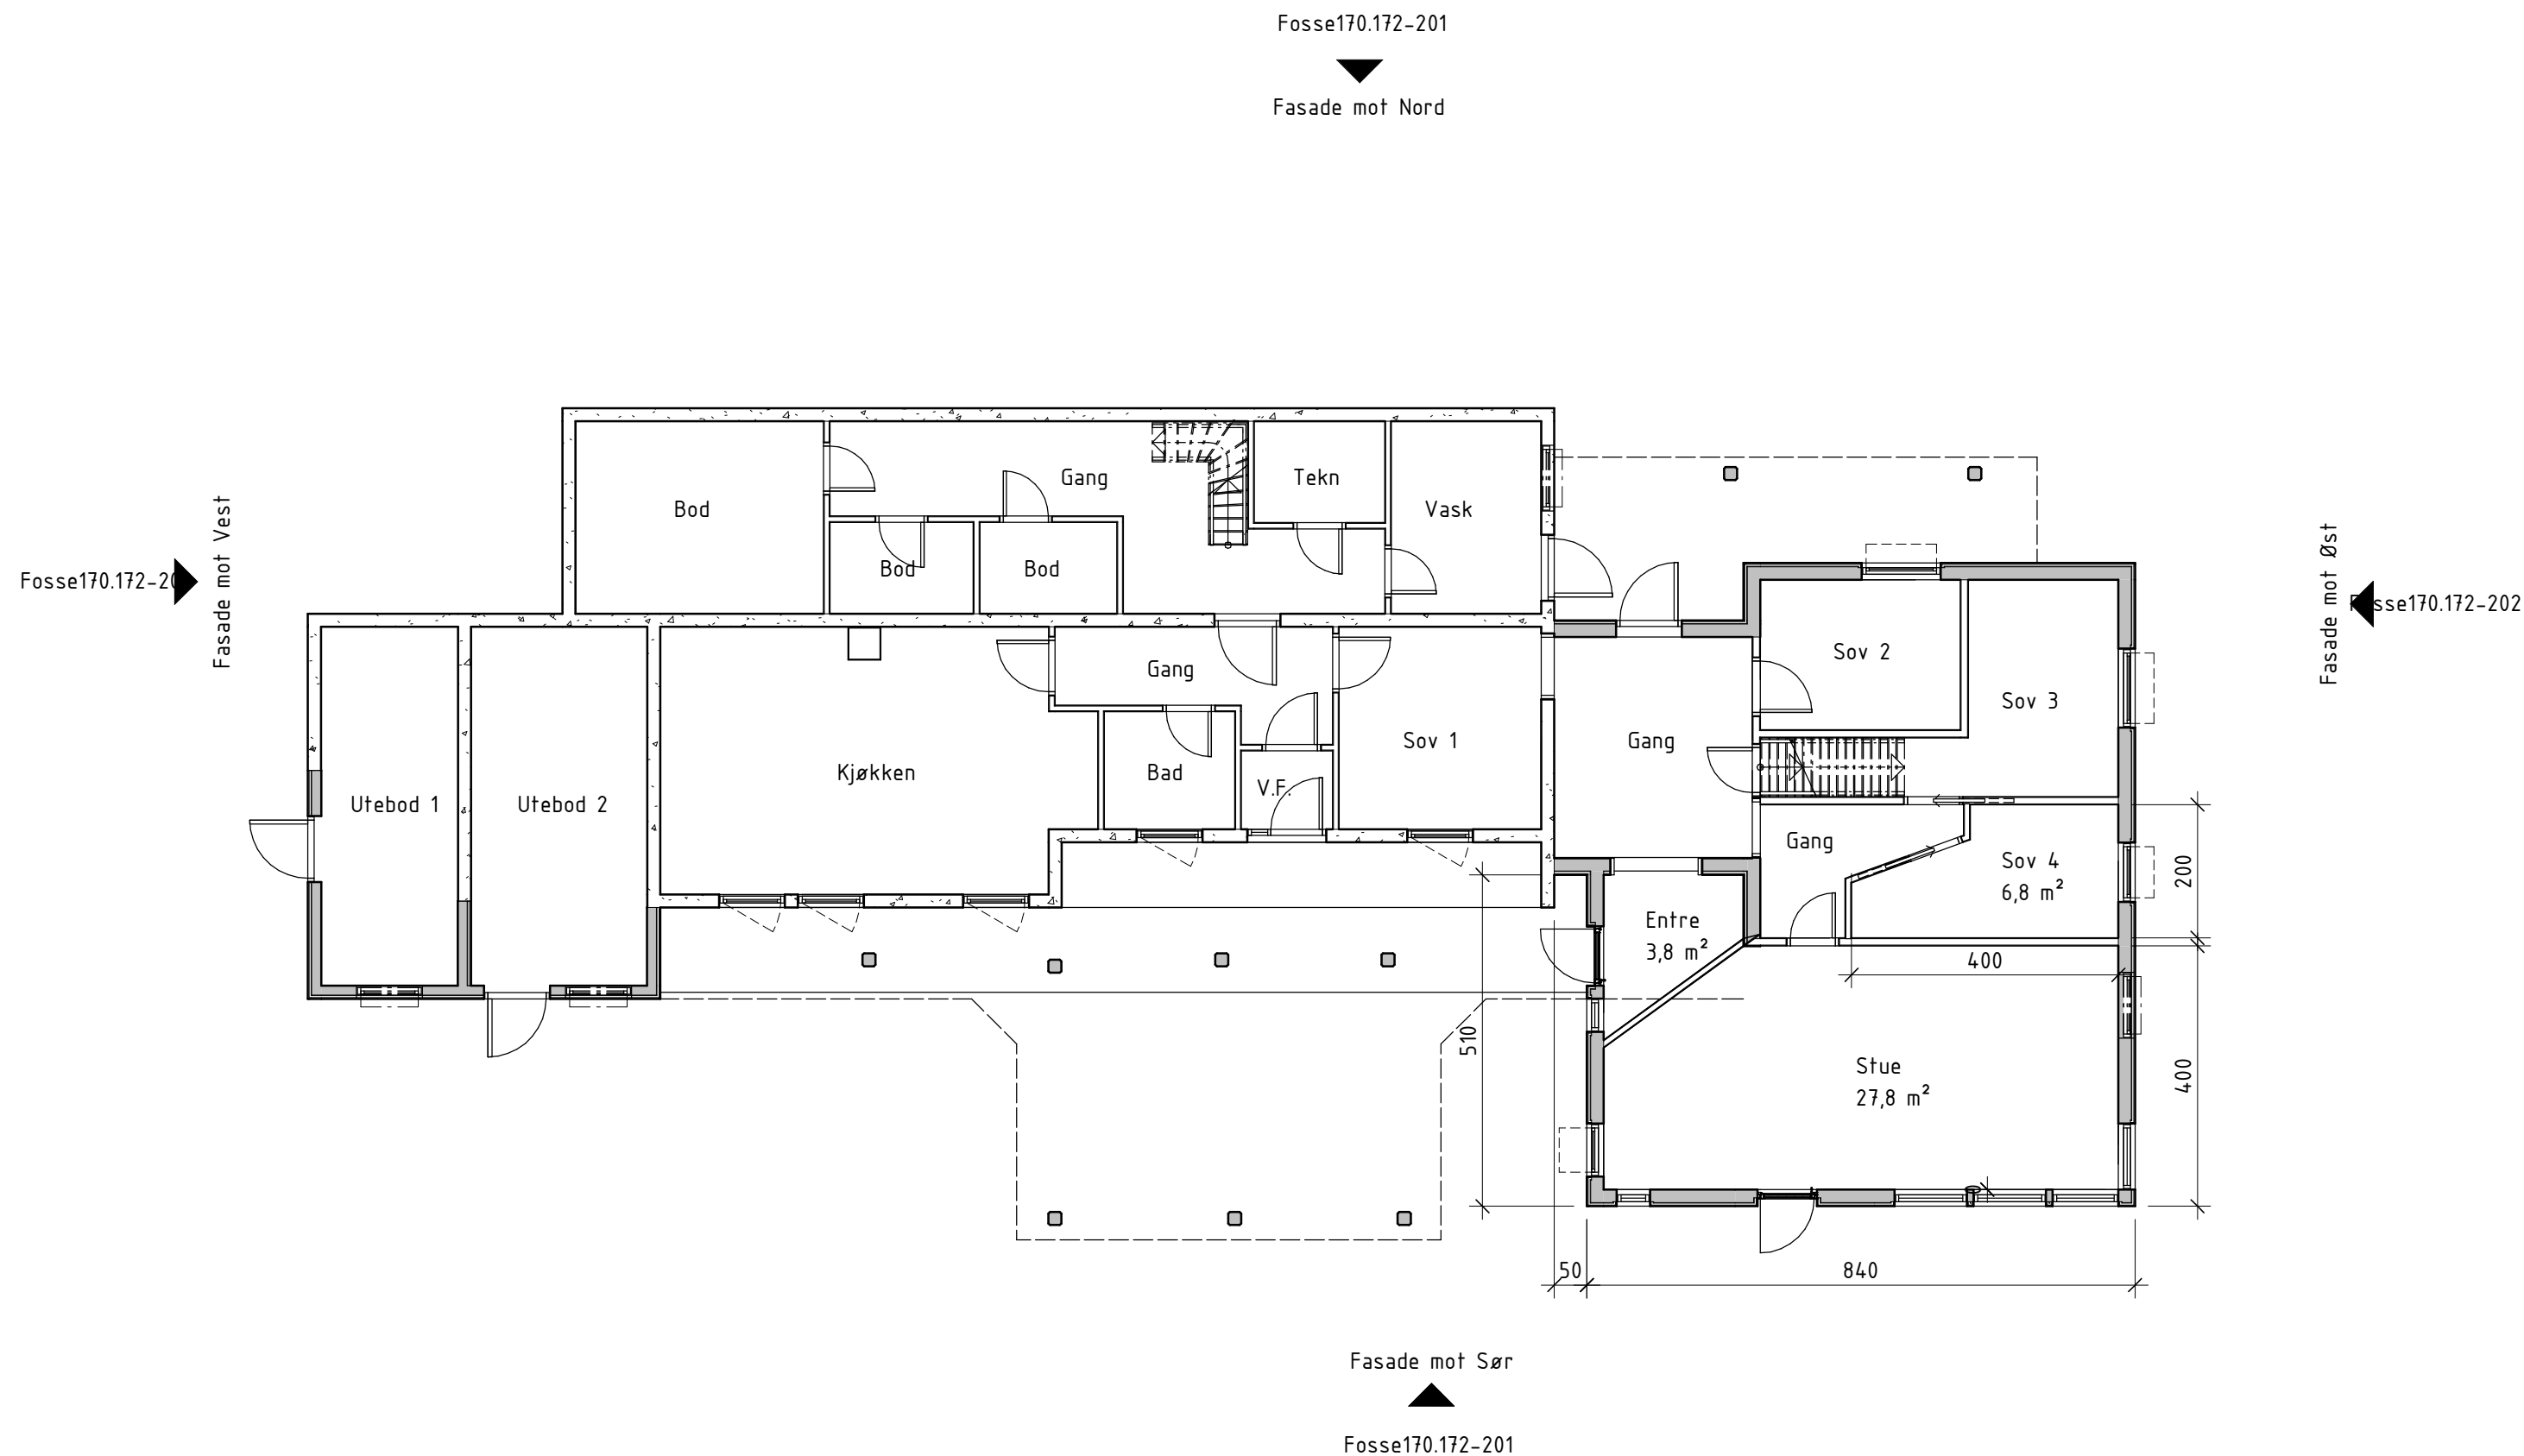


Skala: 1 : 100

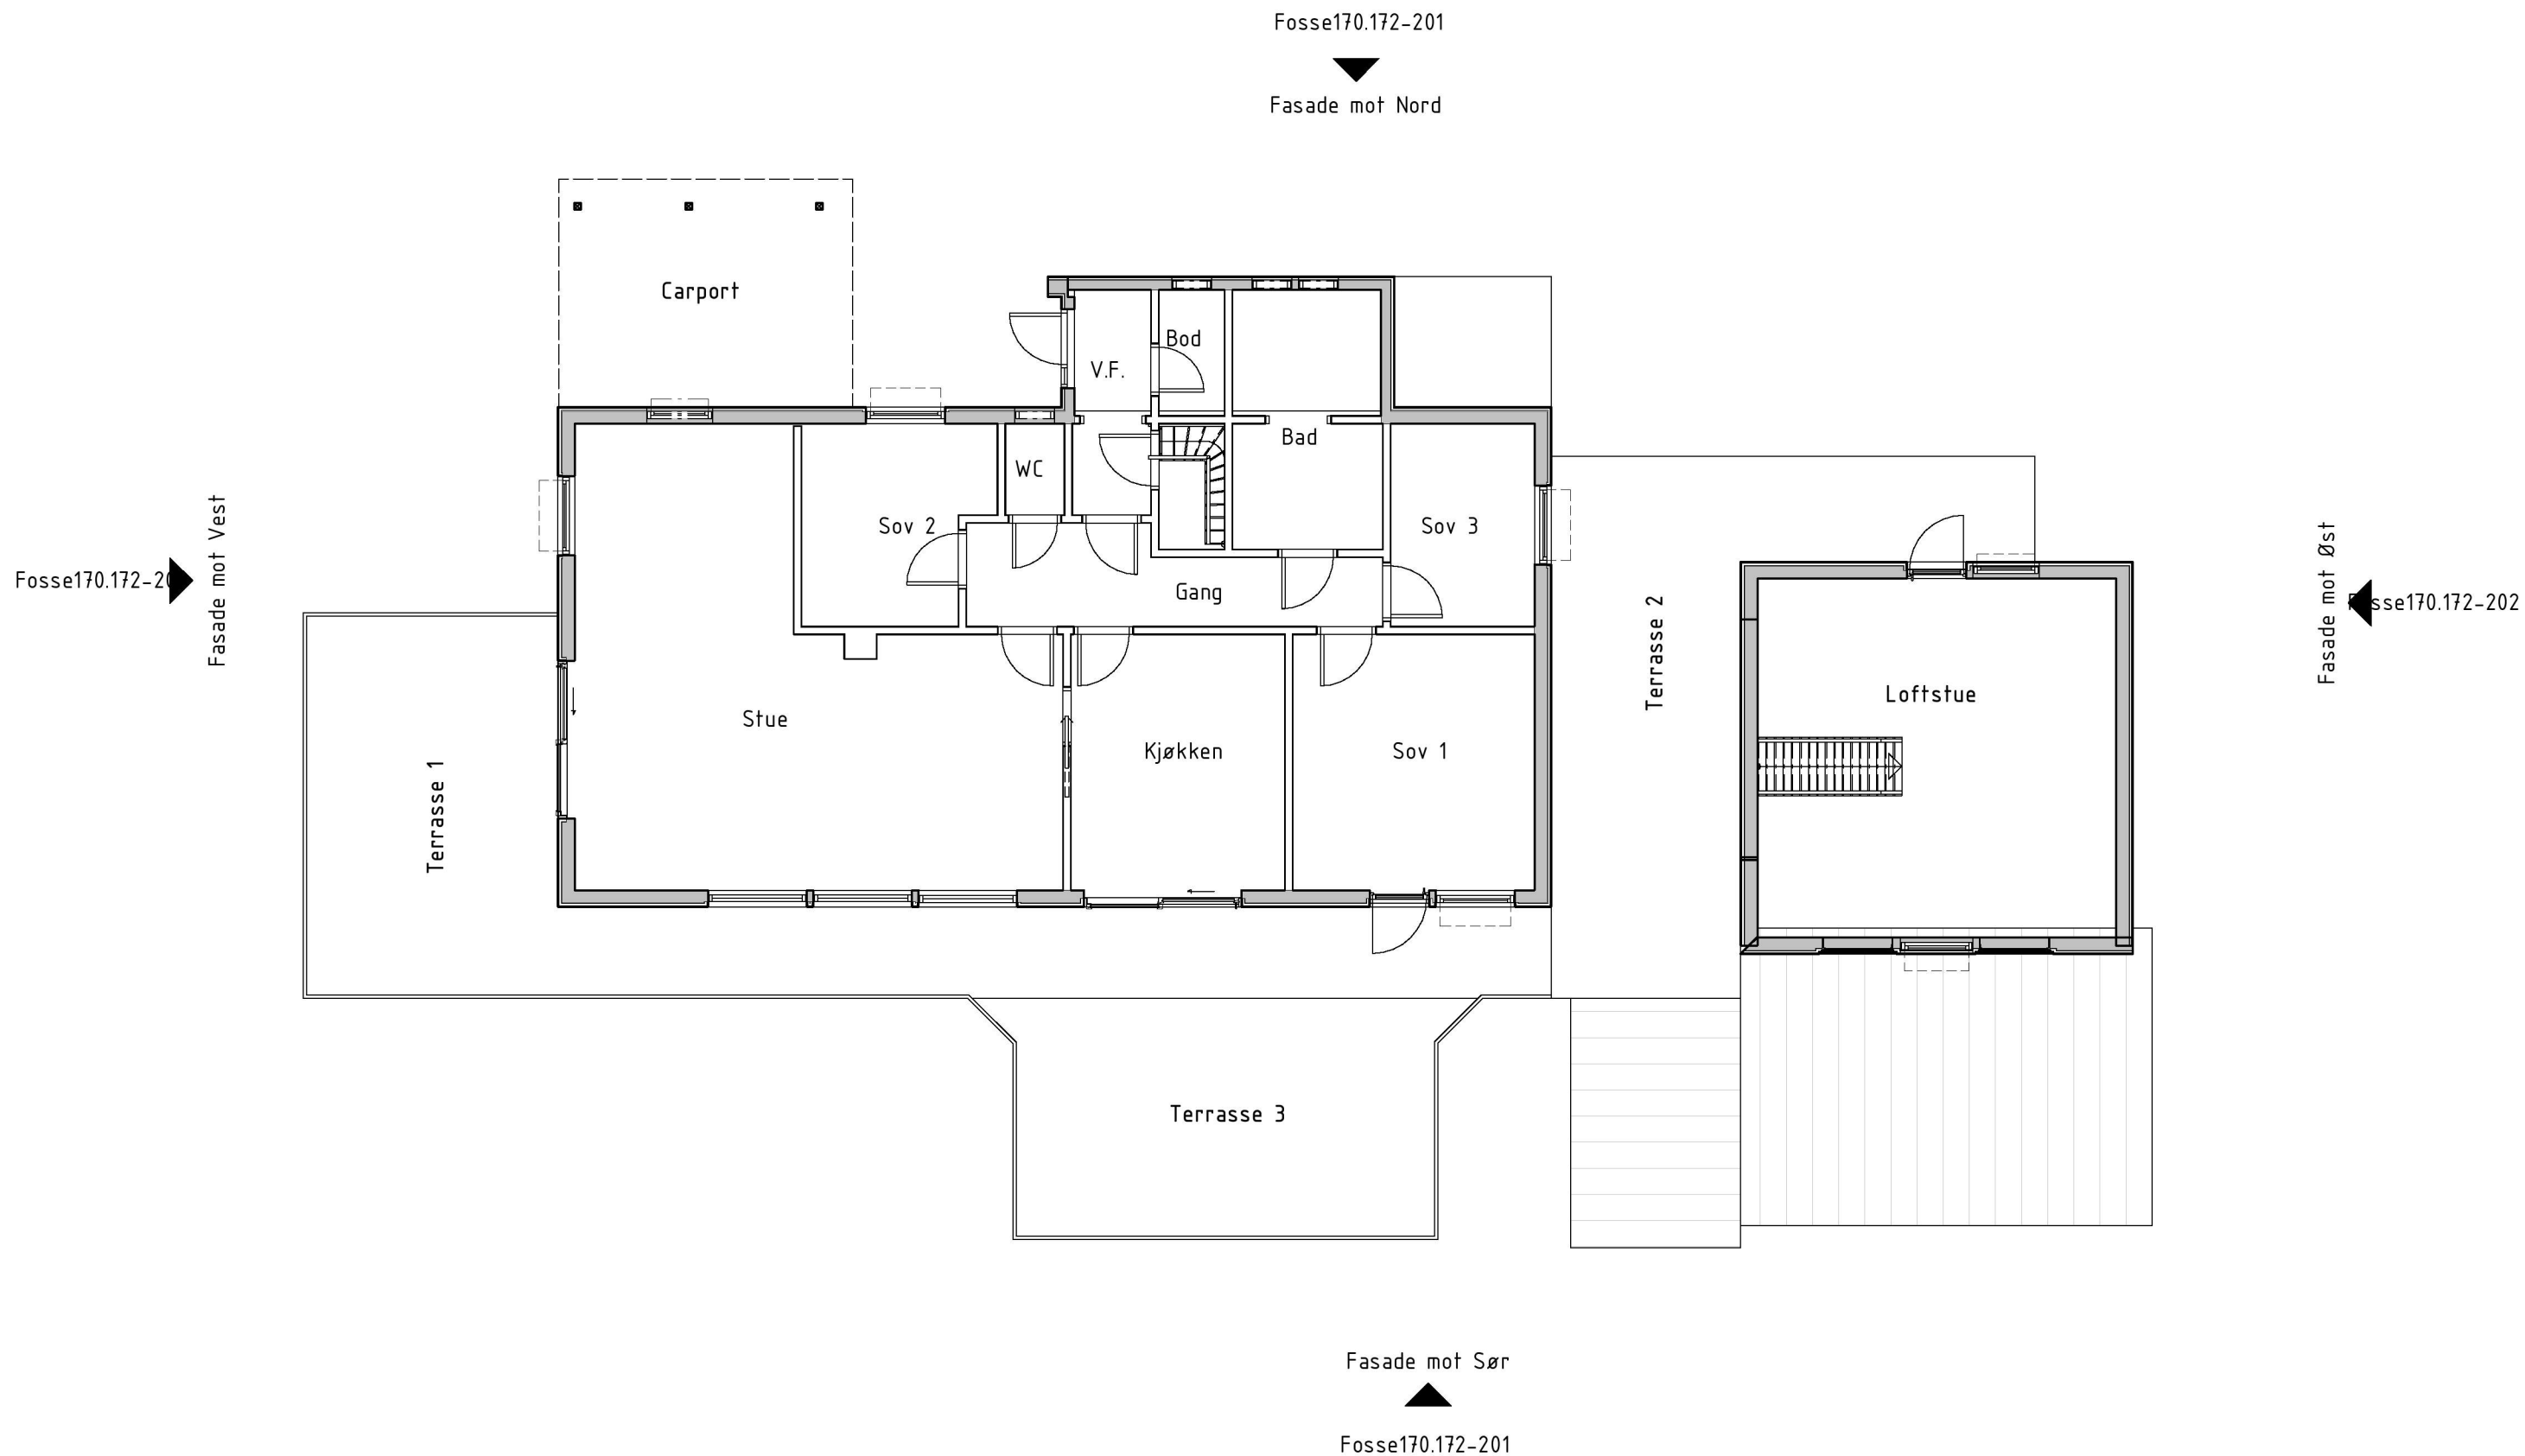





Skala: 1 : 100



Snitt 1
Fosse170.172-202

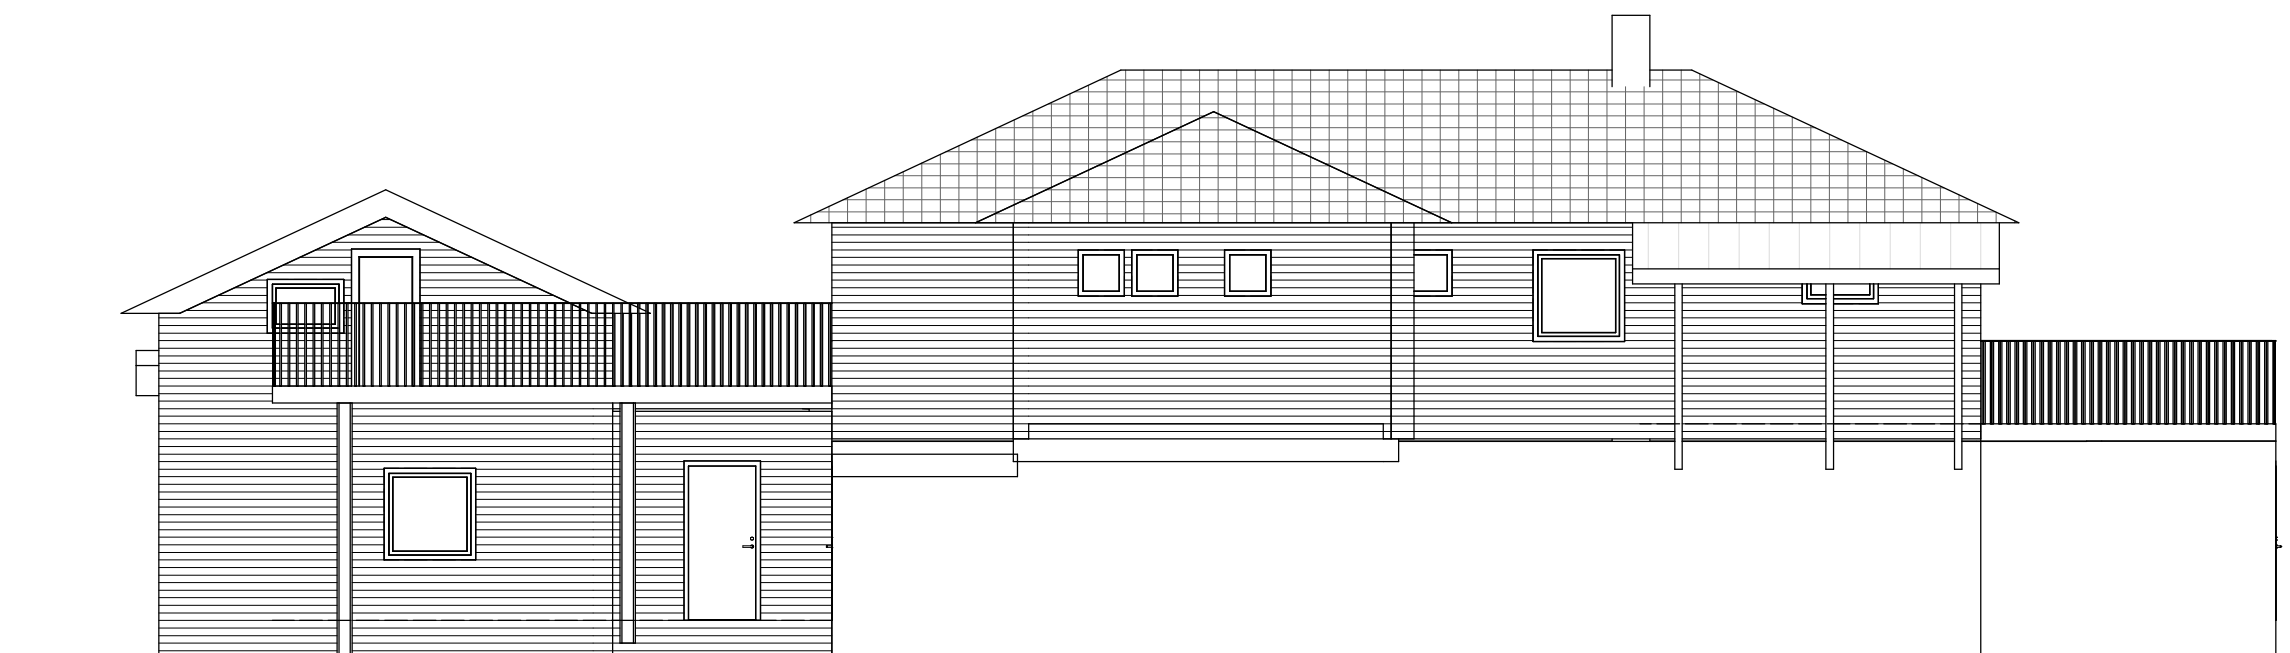

Skala: 1 : 100

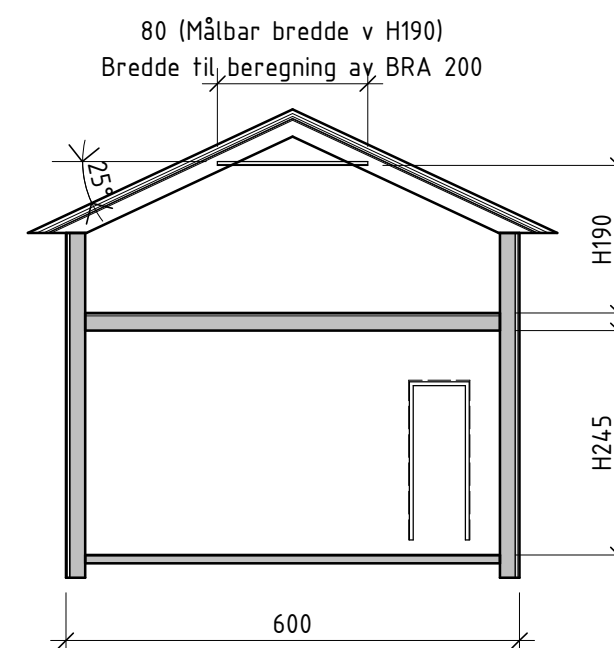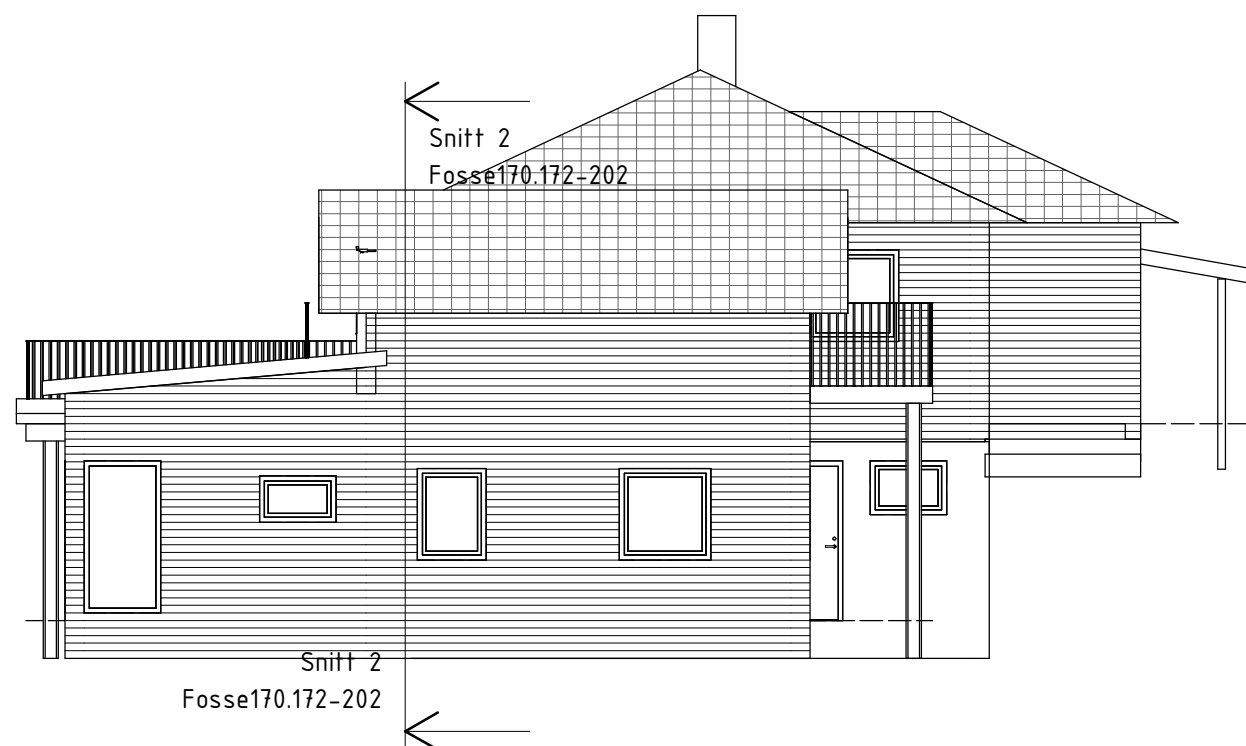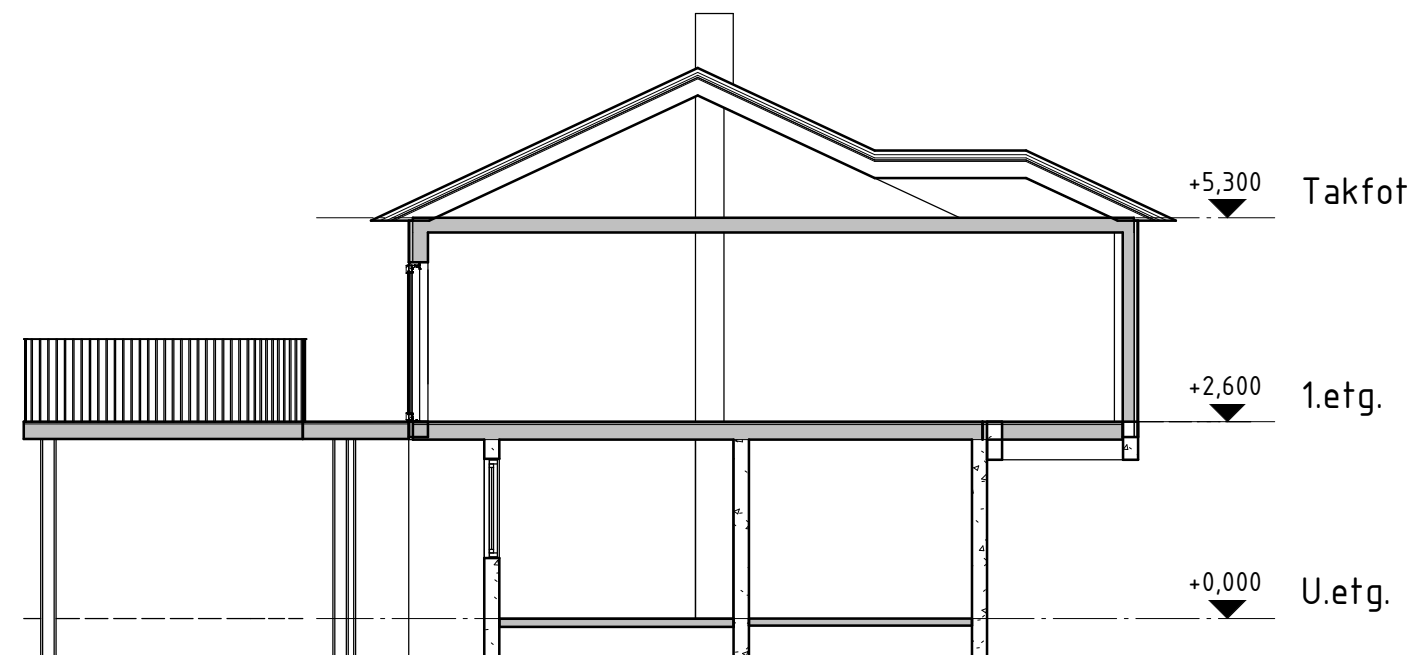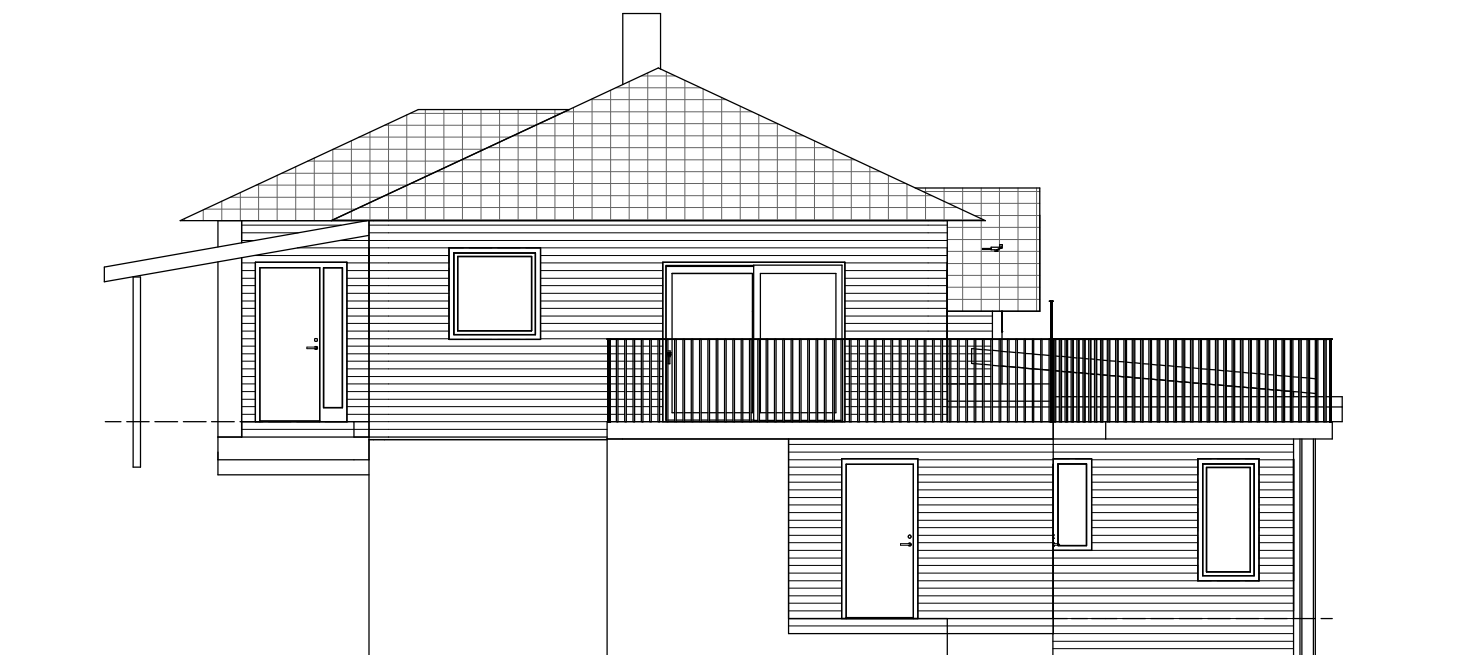

Skala: 1 : 100

Fosse170.172-202

Author
Skeie
tel. 924 83 423

Fosse 170-172, tilbygg stue og
gang

Fasader Vest/Øst og snitt (A3)

07/19/20