


LYNGMARKA BORETTSLAG ~ FORSLAG TIL UTVIDELSE ~ M=1:50 ~ DEKLEN 11.01.97
 Eli-Kirstin Eide - interiørarkitekt HfL.





ARCH

Frederiksborg 240
 H-0177 Oslo
 Tlf. 47 22 36 77 50
 Fax 47 22 36 77 53

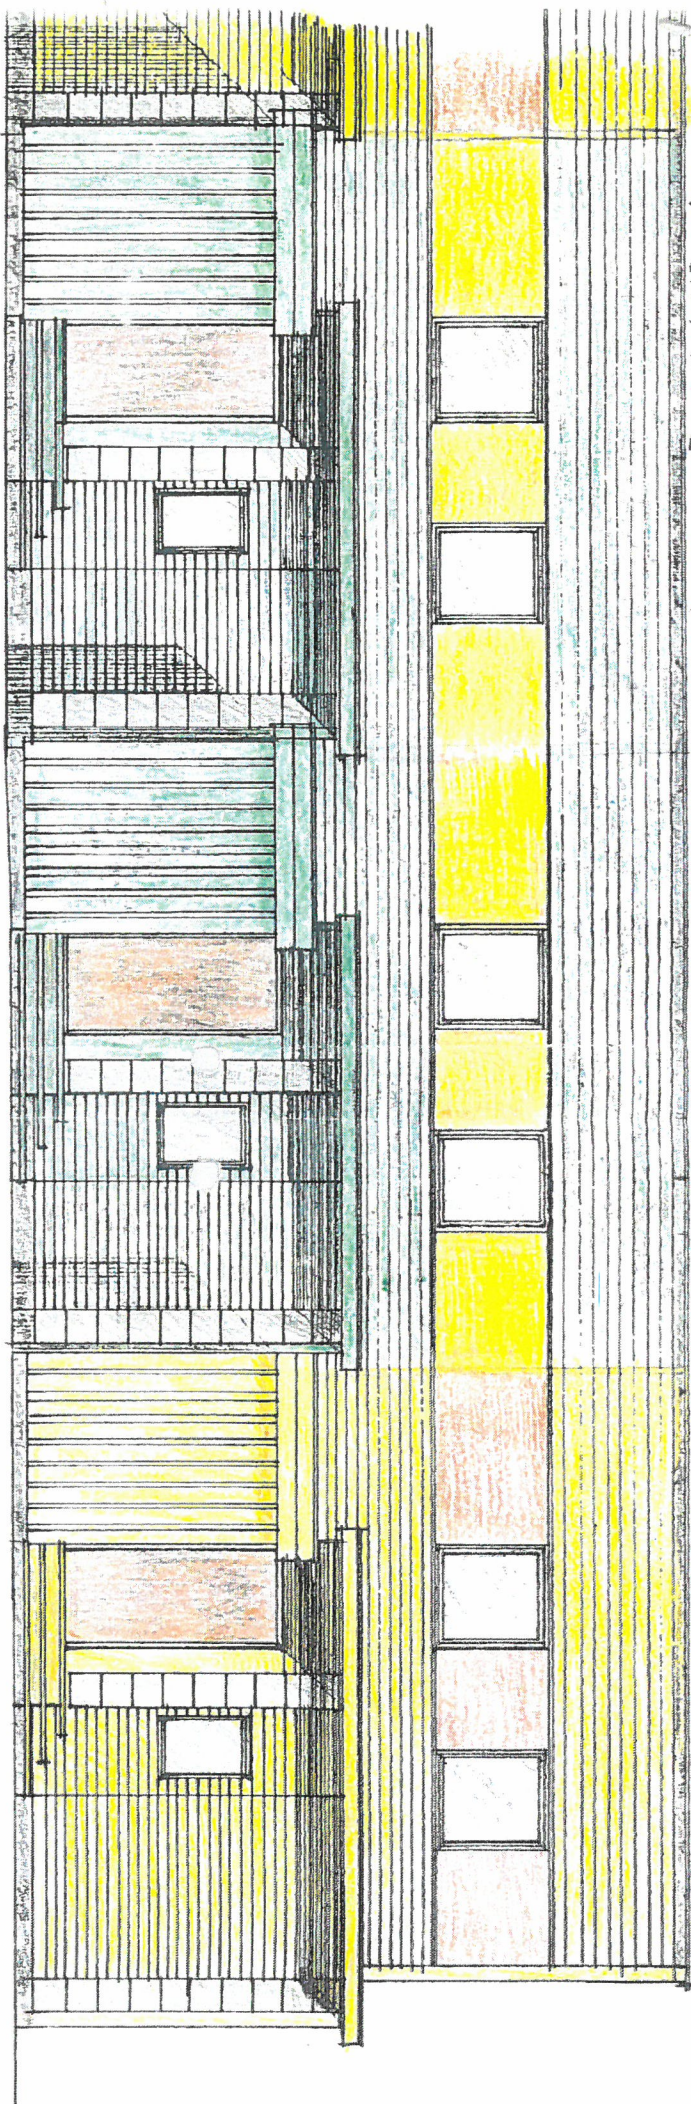


FASADEUTSNITT MOT NORD

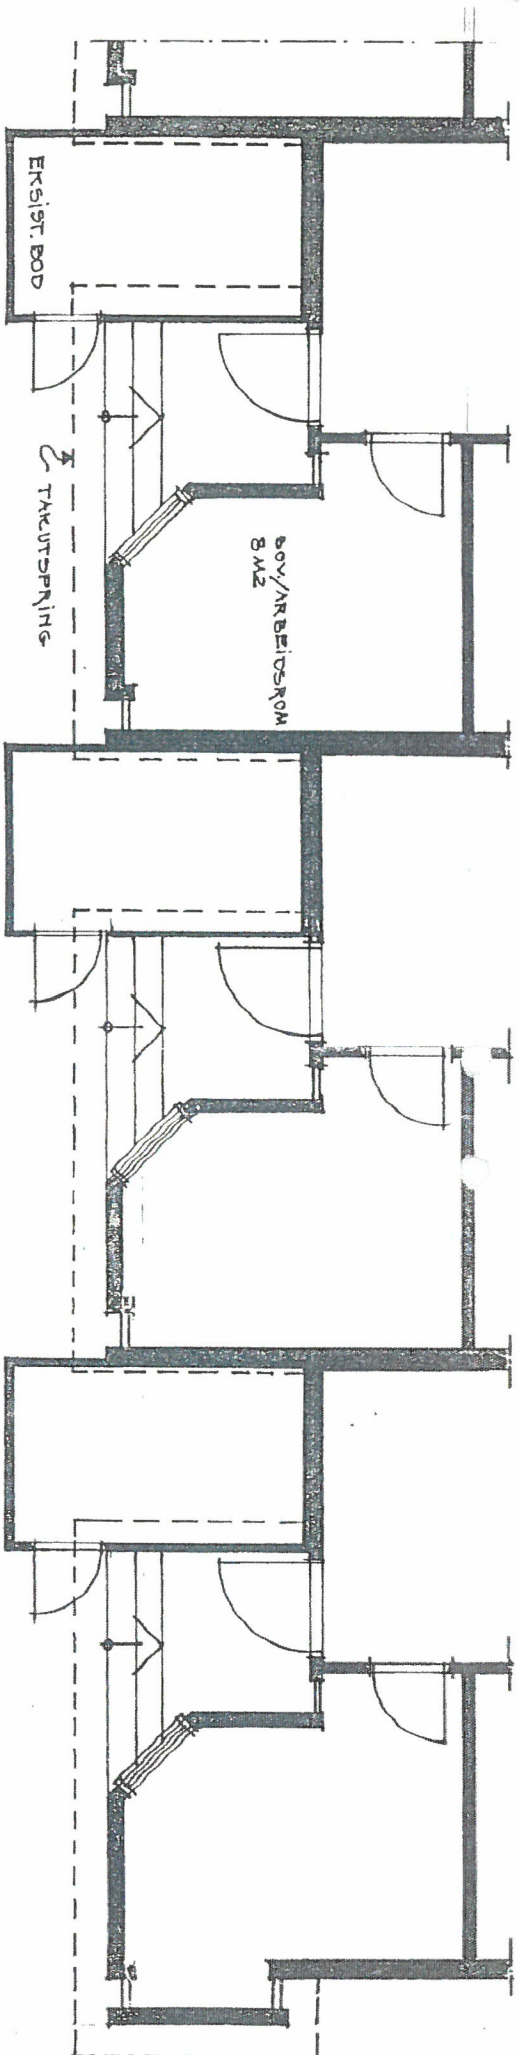

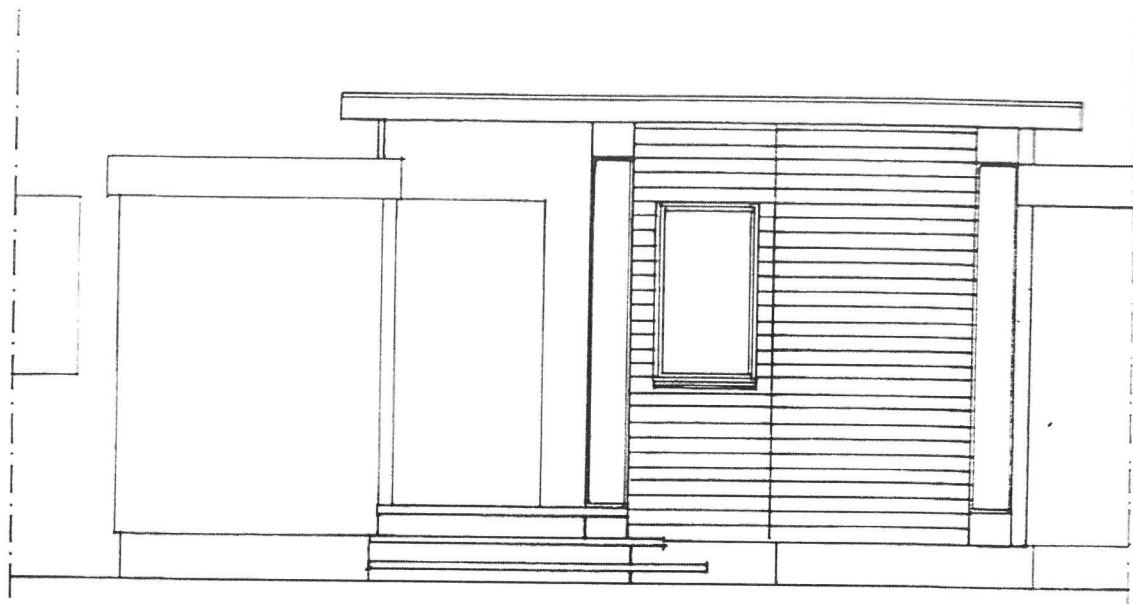

Fasadeutsnitt ny fasade

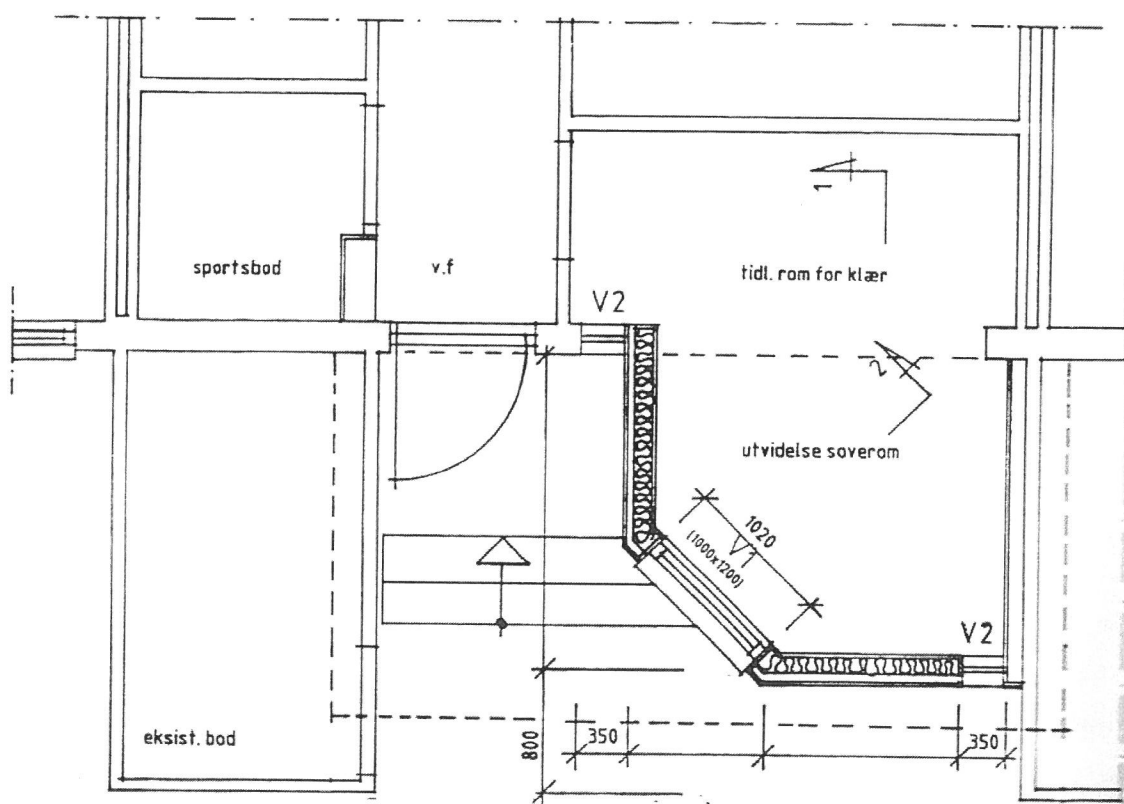

Planutsnitt ny plan

LYNGMARKA KOMMUNE

188/281

02. 2013

2013/295

Løpnr.

Tilgangskode



ARCH.

Fredensborgvn 24G
N-0177 Oslo


LYNGMARKA
BORETTSLAG
forslag til tilbygg
på inngangsside

planutsnitt
fasadeutsnitt
m=1:50


dato
23.06.97

alternativ

1

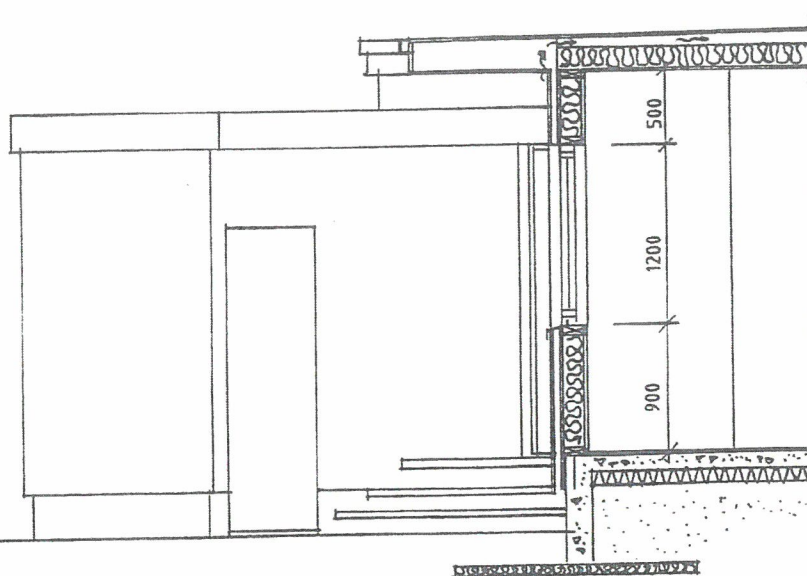

Snitt / oppriss 2-2

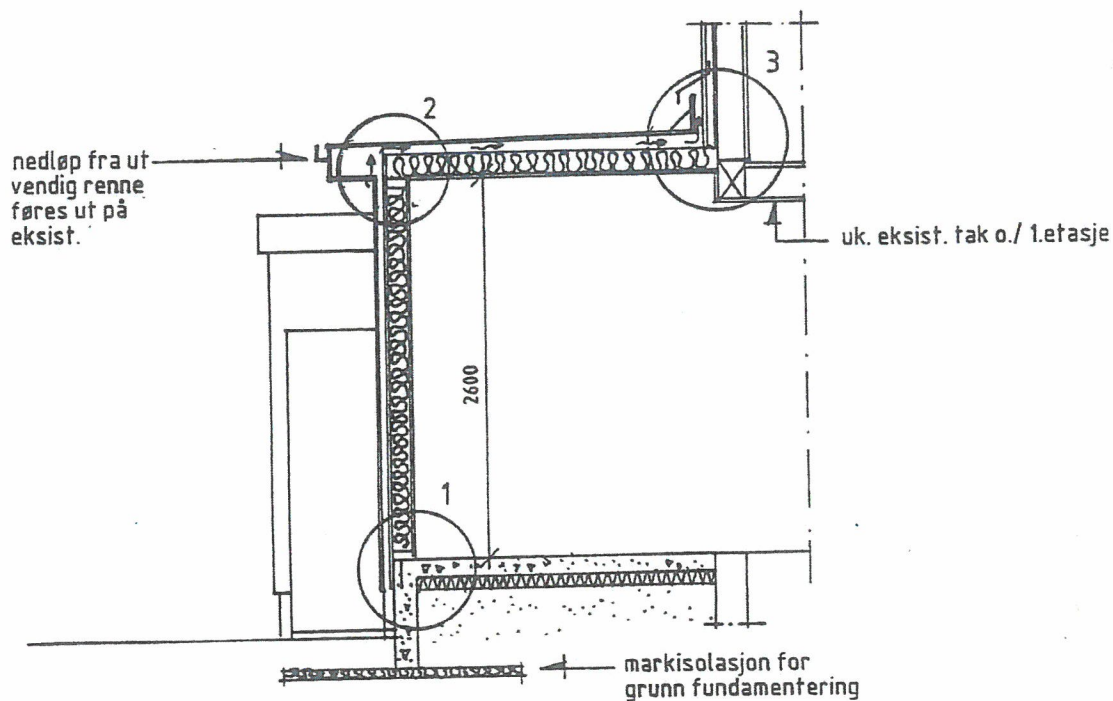

Snitt / oppriss 1-1

LANGENES BYGG AS
BYGGMESTER HELGE LANGENES
KNARVIK - 5914 ISDALSTØ
Tlf. 56 35 74 10 - FAX 56 35 74 11

LYNGMARKA
BORETTSLAG
forslag til tilbygg
på inngangsside

snitt
m=1:50

dato
23.06.97
alternativ

1

Frederiksborgvn 24G
N-0177 Oslo

ARCHIT

SVEIN JACOBSEN

lf 42 22 00 00
fax 42 22 00 00



