



# VEDLEGG E6

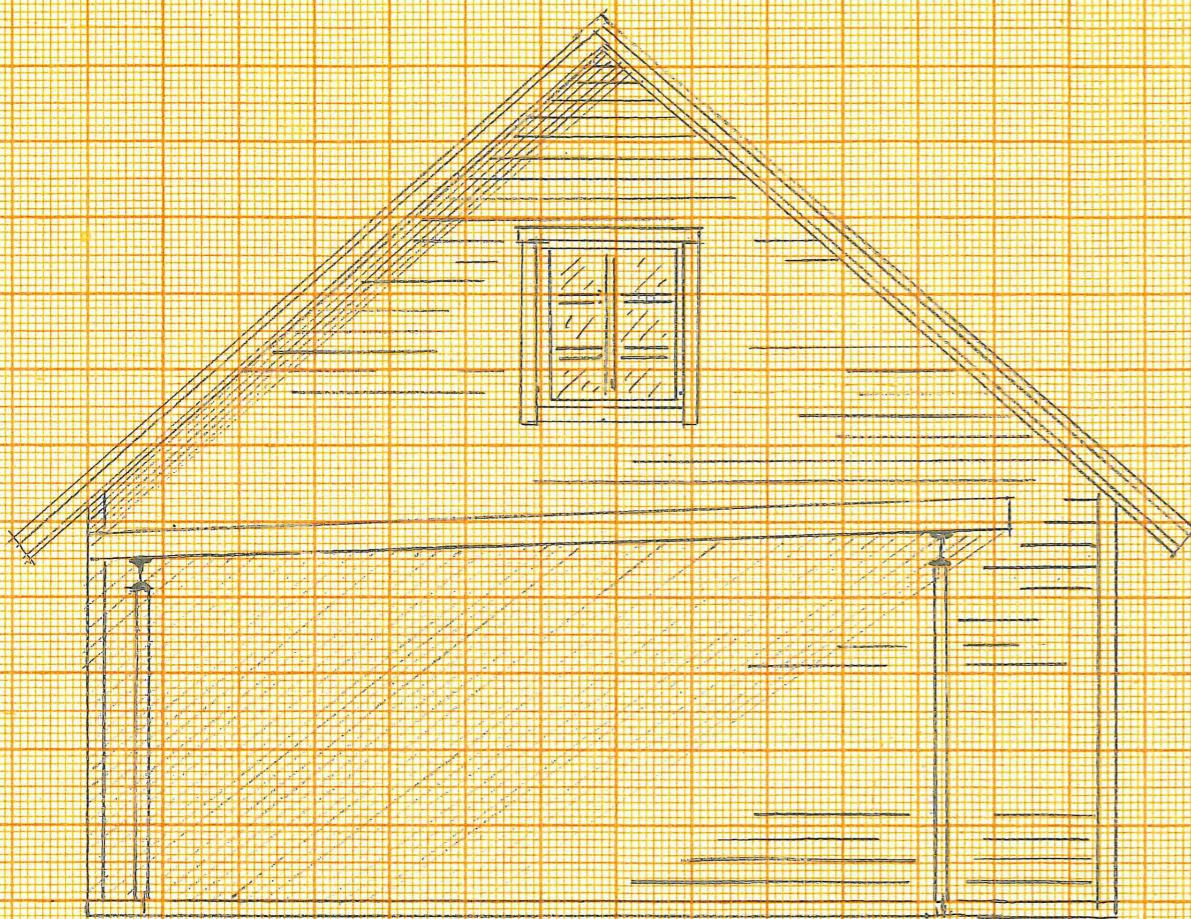

FASADE VEST

5,3 m

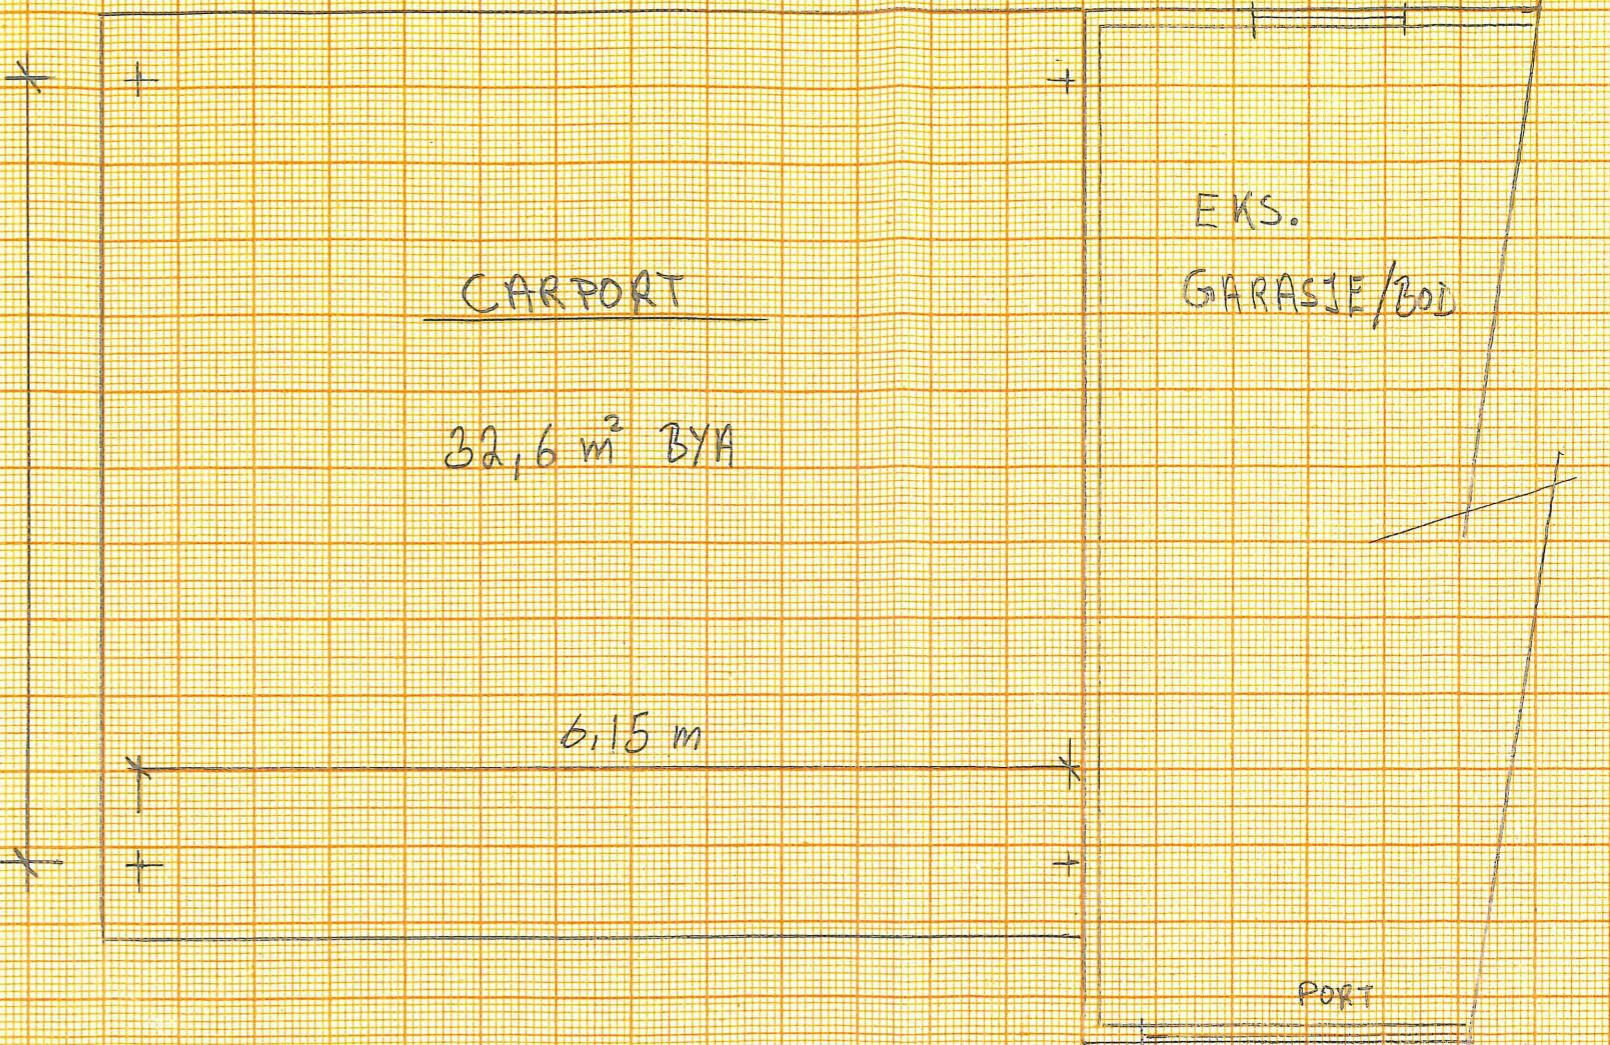

CARPORT

32,6 m<sup>2</sup> BYA

VINDAGE

EKS.  
GARASJE/BOL

6,15 m

PORT

GBNR 306/63

VESTBYGDVEGEN 106

TILTAKS HAVAR: 30 CM / ÅLHUS

MÅlestokk 1:50