


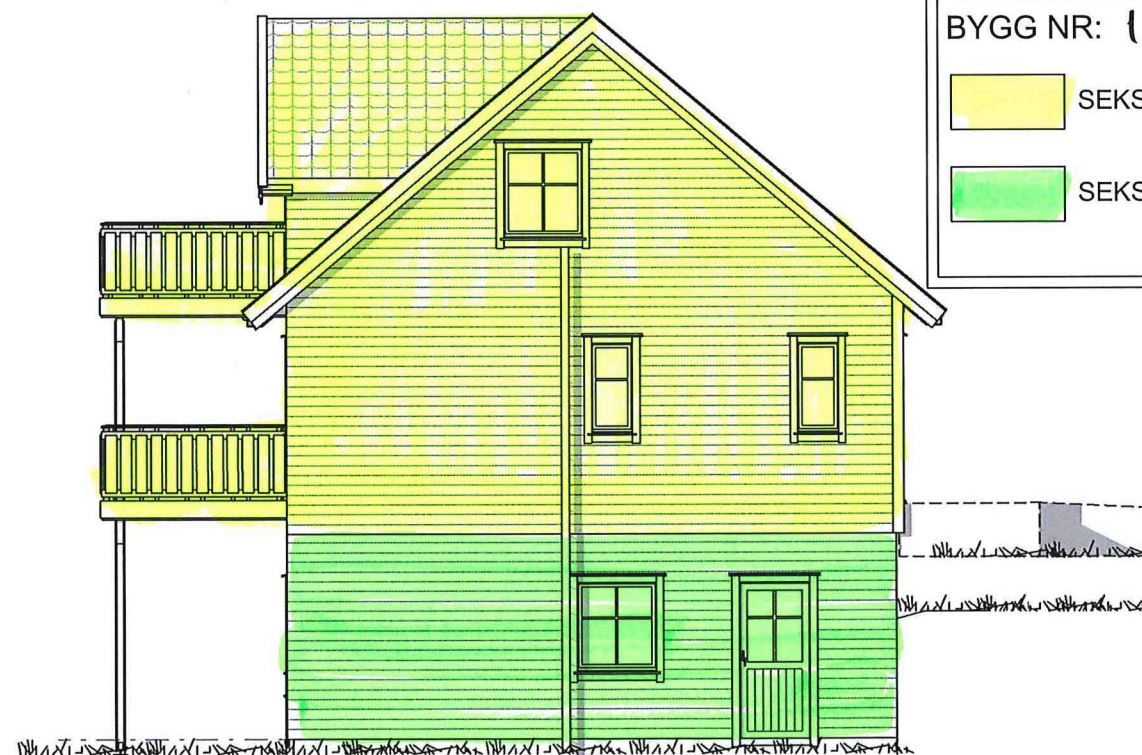

FASADE 4
SØR-ØST



FASADE 1
NORD-ØST




FASADE 2
NORD-VEST

BYGG NR: 1

SEKSJONSNR: 1

SEKSJONSNR: 2

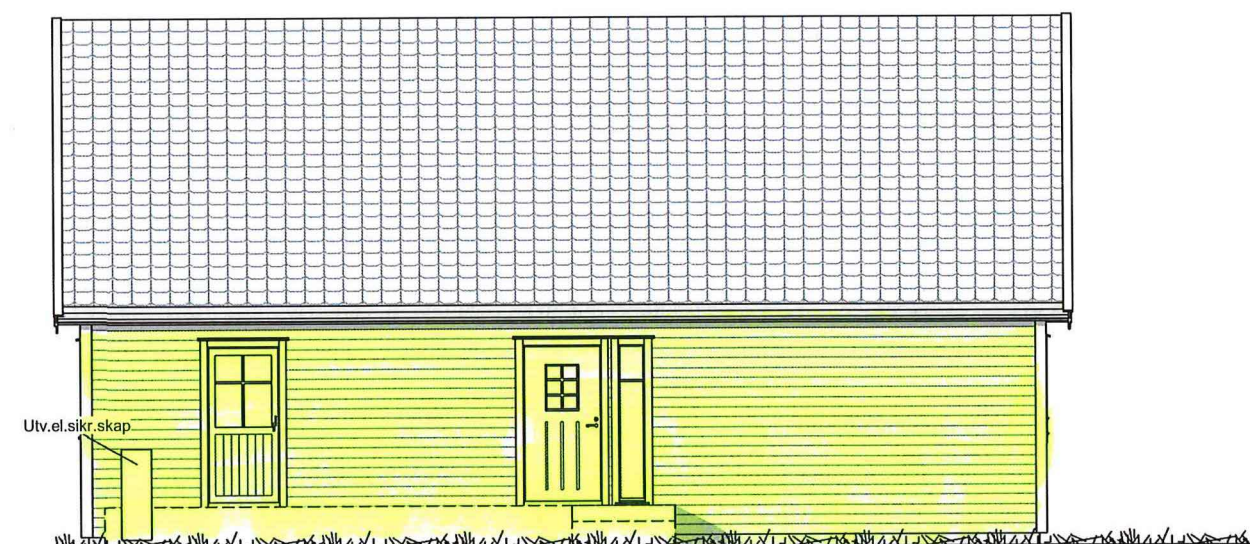


FASADE 3
SØR-VEST


BYGG NR: 1

SEKSJONSNR: 1


SEKSJONSNR: 2

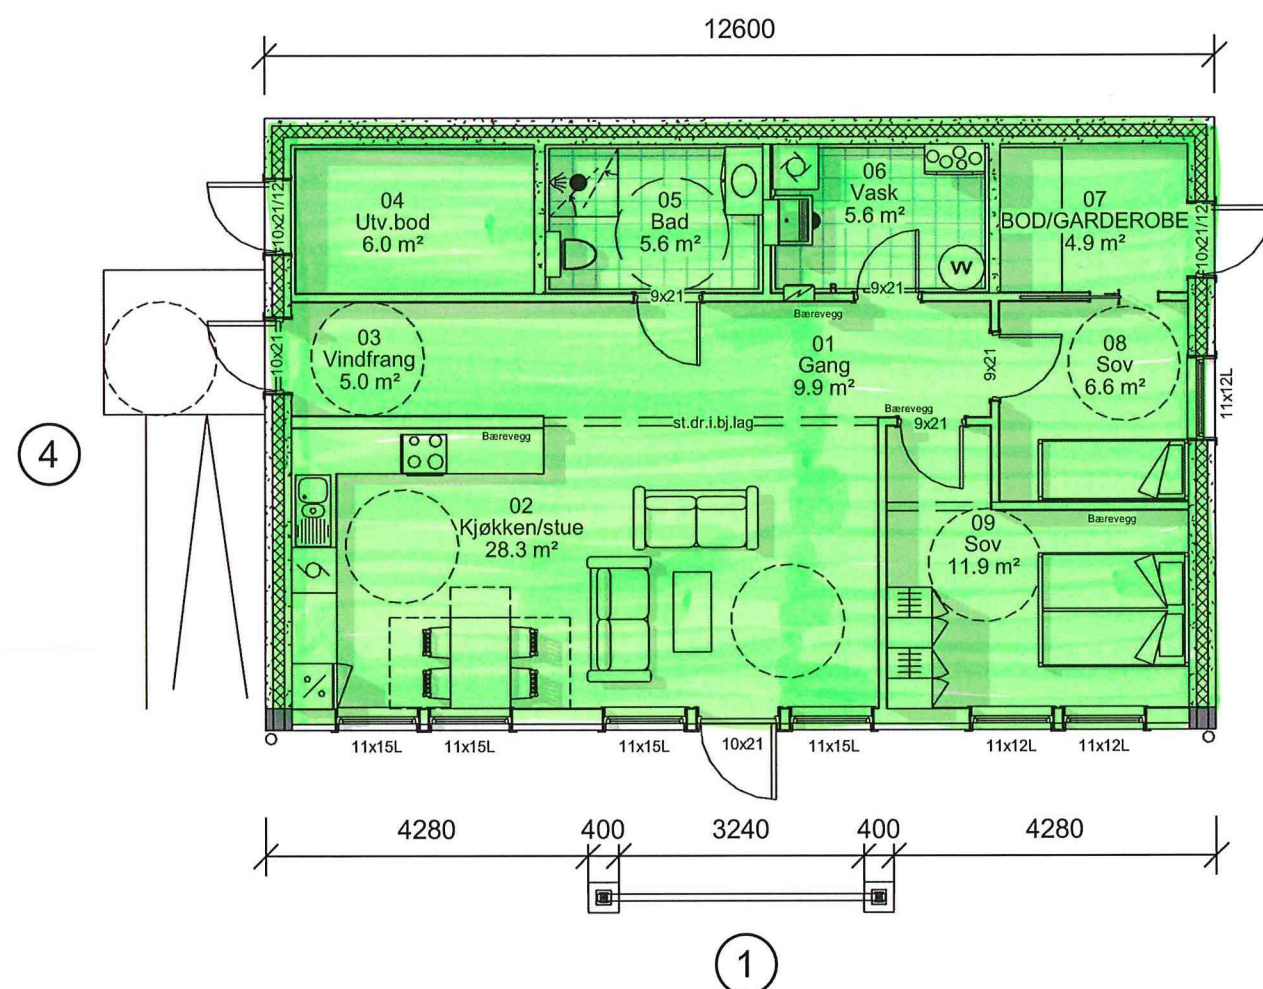


SOKKEL

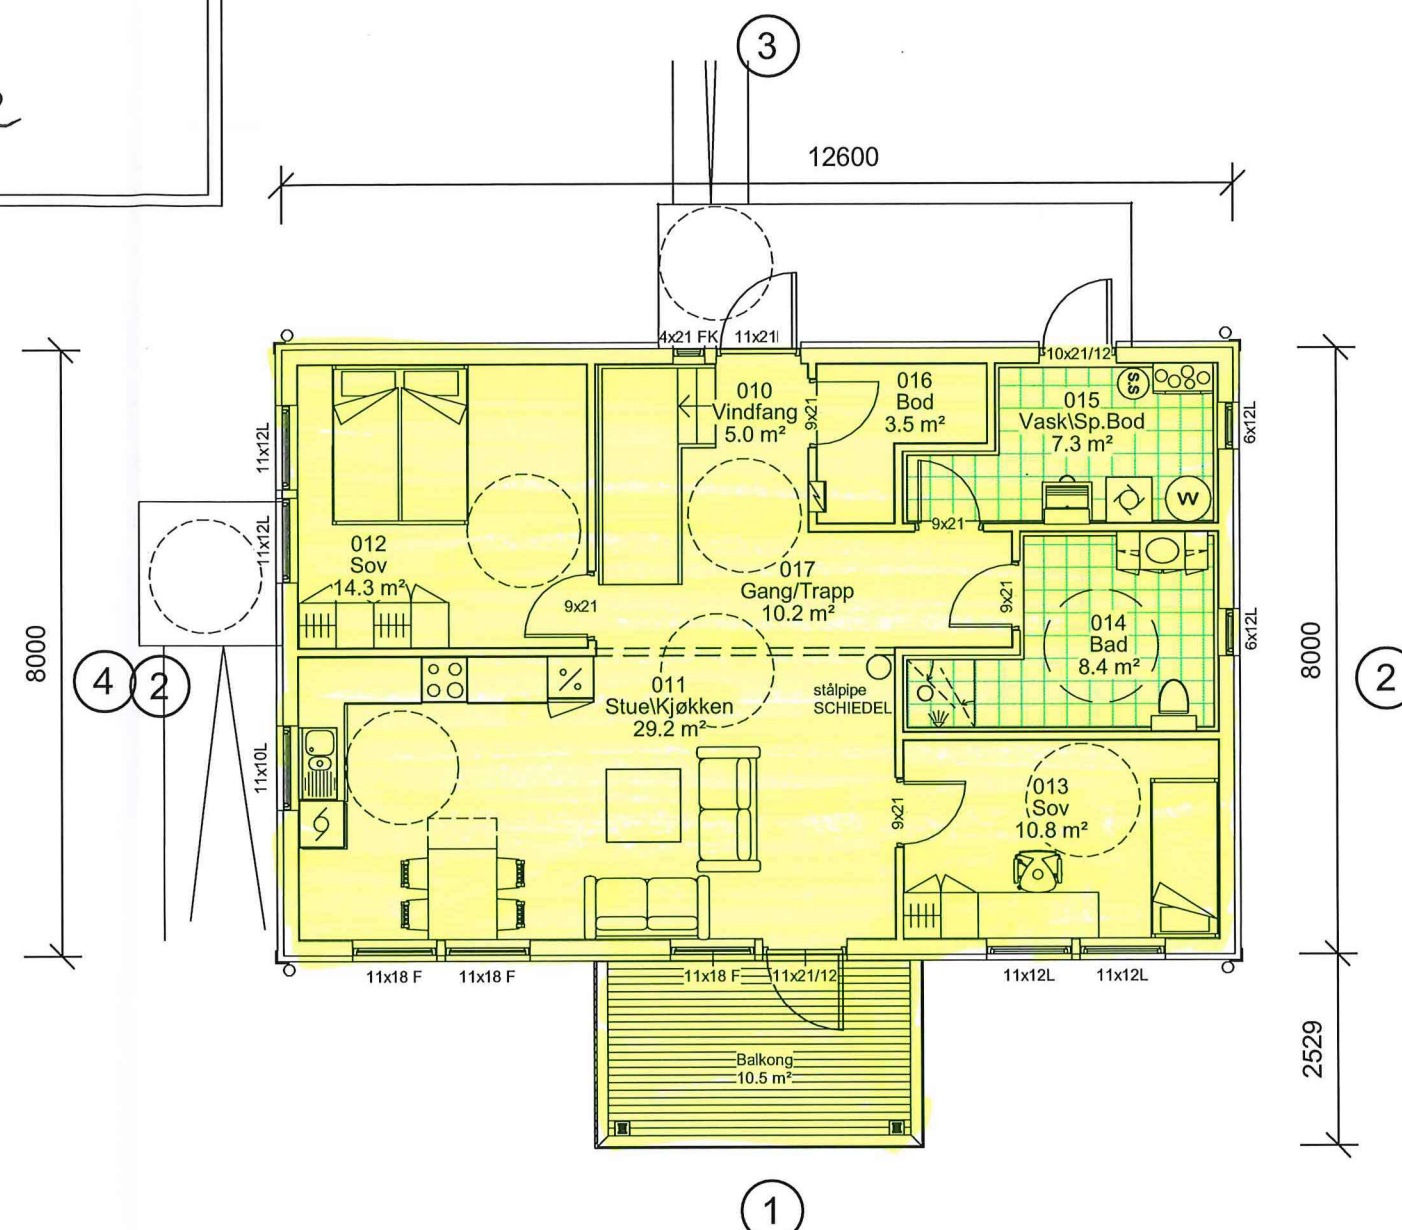

HOVEDPLAN

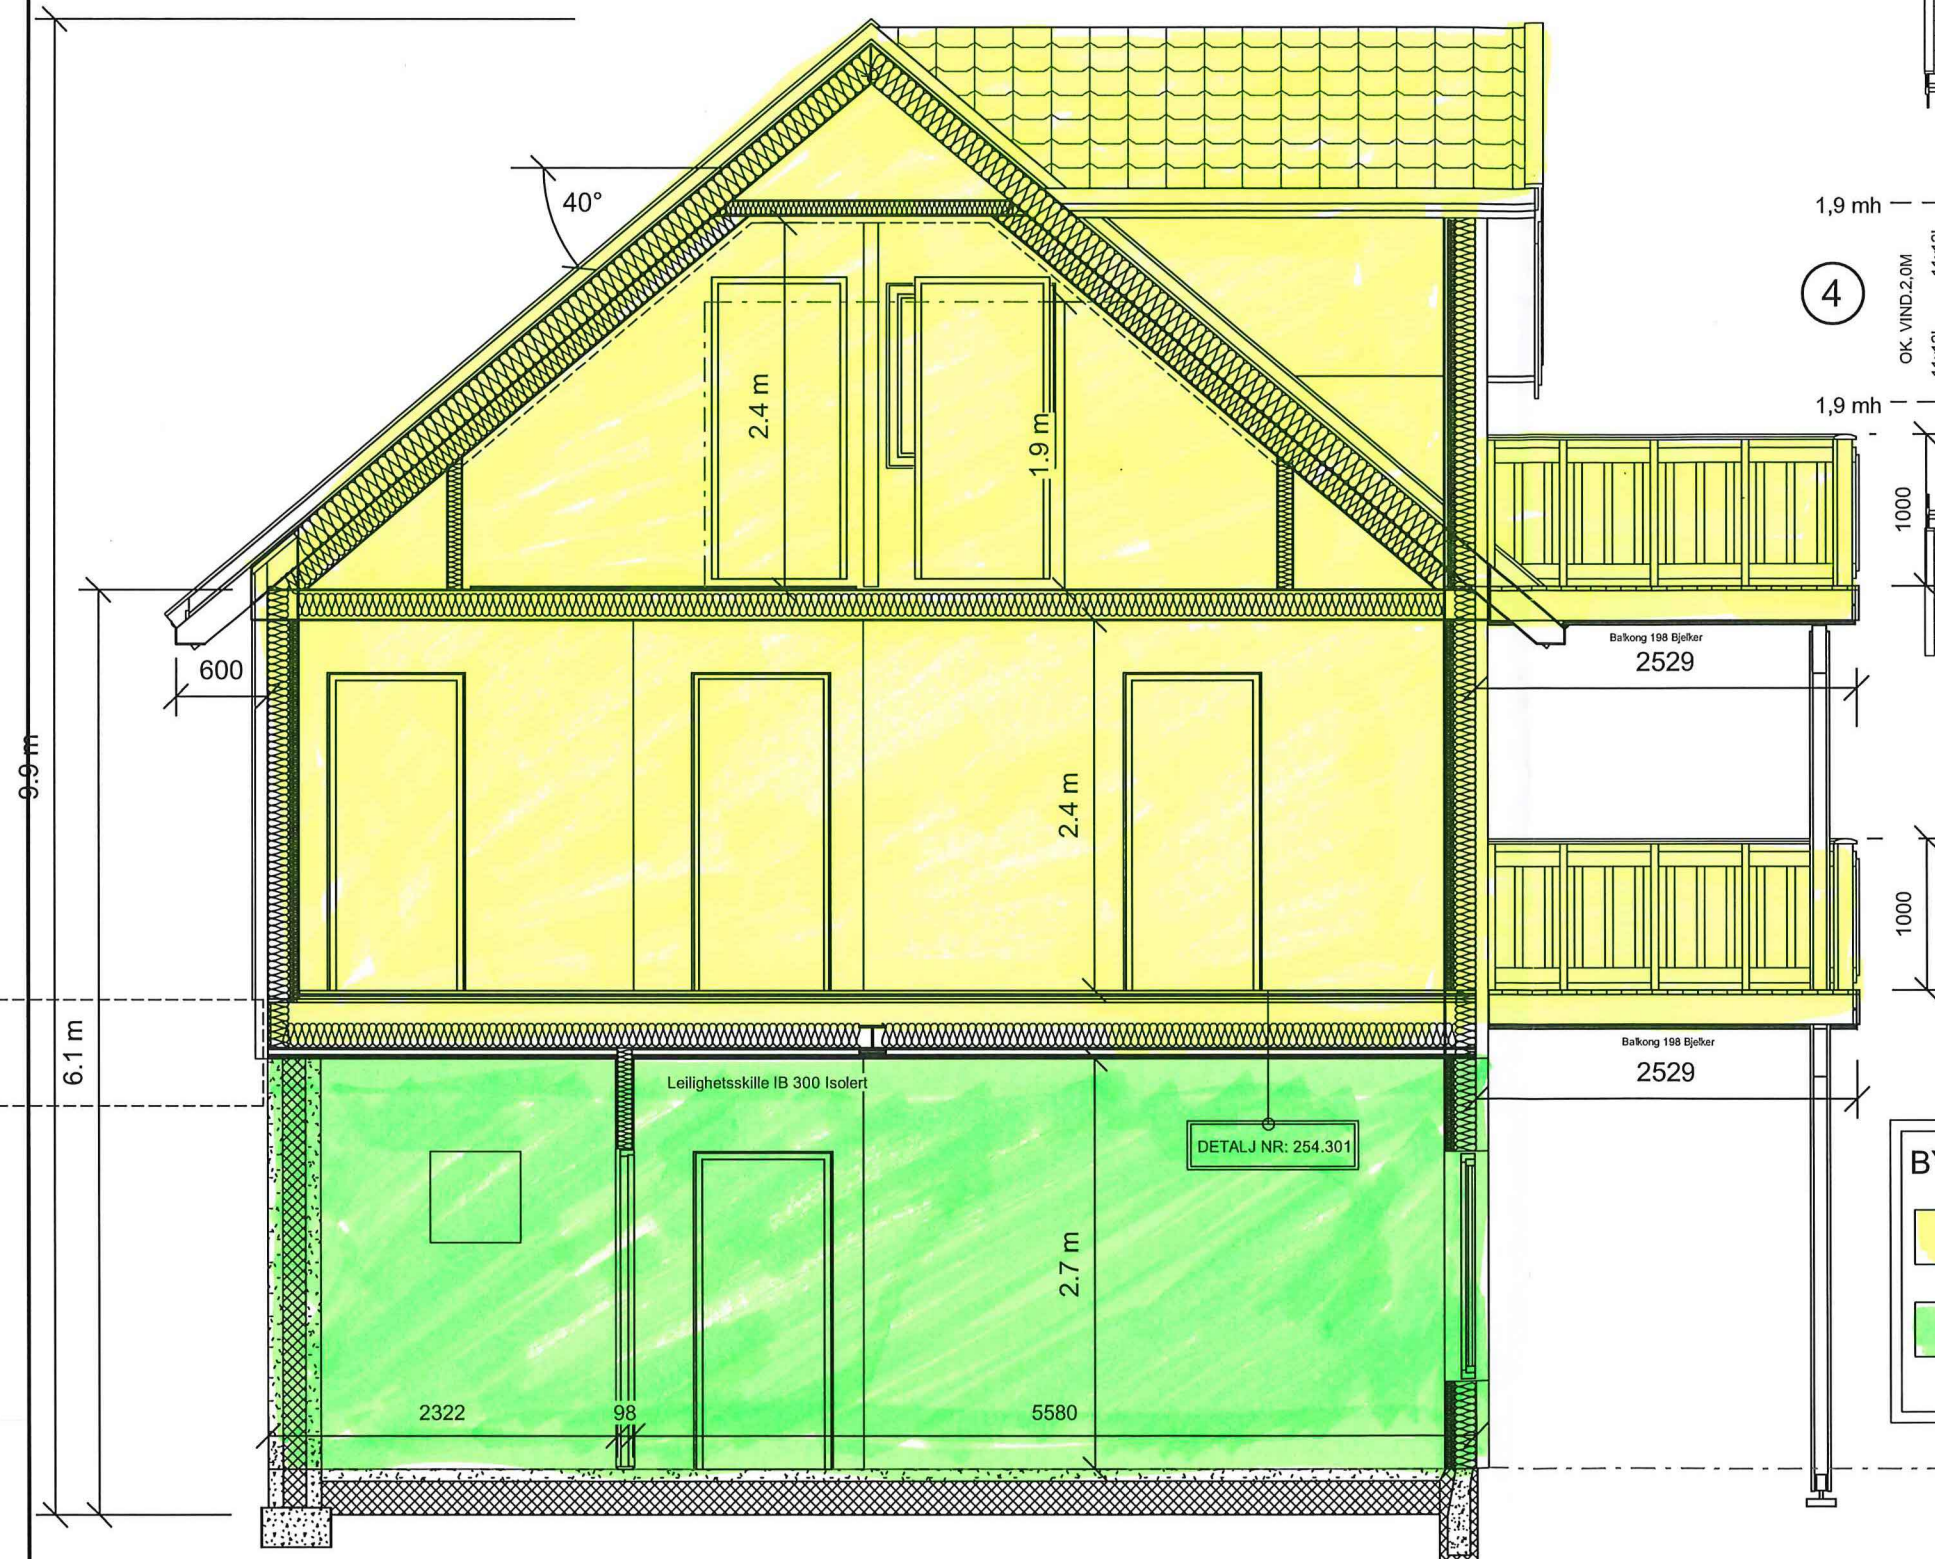

SNITT A-A

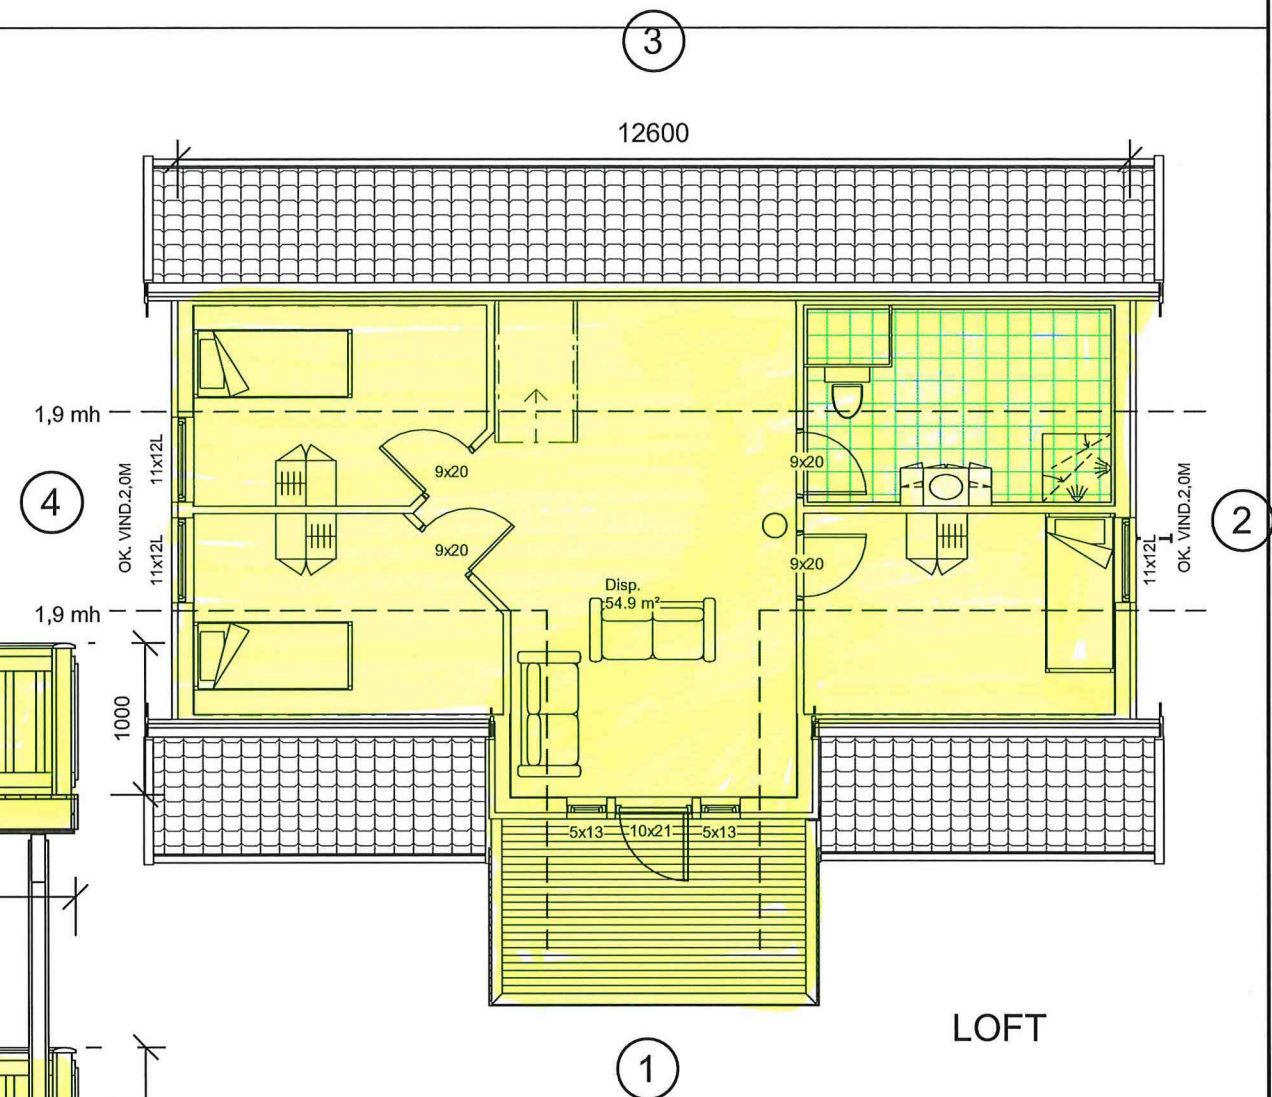

BYGG NR: 1

- SEKSJONSNR: 1
- SEKSJONSNR: 2

Areal BRA

Beskrivelse:	Areal:
SOKKEL	88.5 m ²
Hovedplan	92.3 m ²
Disp.	54.9 m ²
Balkong	10.7 m ²
	246.5 m ²

Areal BYA

115 m²

P-ROM : 213.9 m²

Risikoklasse : 4

Brannklasse : 2



**REKNES
BYGGJEVARER L.L**
Selvåg, 5986 Hosteland - avd. Isdalstø, 5914 Isdalstø
Tlf: 56 16 60 60 - fax: 56 16 60 61

FRÅ GRUNNMUR TIL FERDIG HUS

UTARBEIDET AV: REKNES BYGGJEVARER L.L

TILTAKSHAVER: REKNES BYGGJEVARER L.L

BYGGEPLASS: -

G.nr/B.nr:
134/263

KOMMUNE: -



TEGN, INNHOLD: SNITT, LOFT

PROSJEKT: HILLAND

ARKITEKT:

DATO:
30.04.2020

TEGN: -

REV: G

MÅLESTOKK:
1:100

PROSJEKT NR:
130553

TEGN.NR:
102