


PROFIL Snitt BB  
SKALA L= 500 H= 500

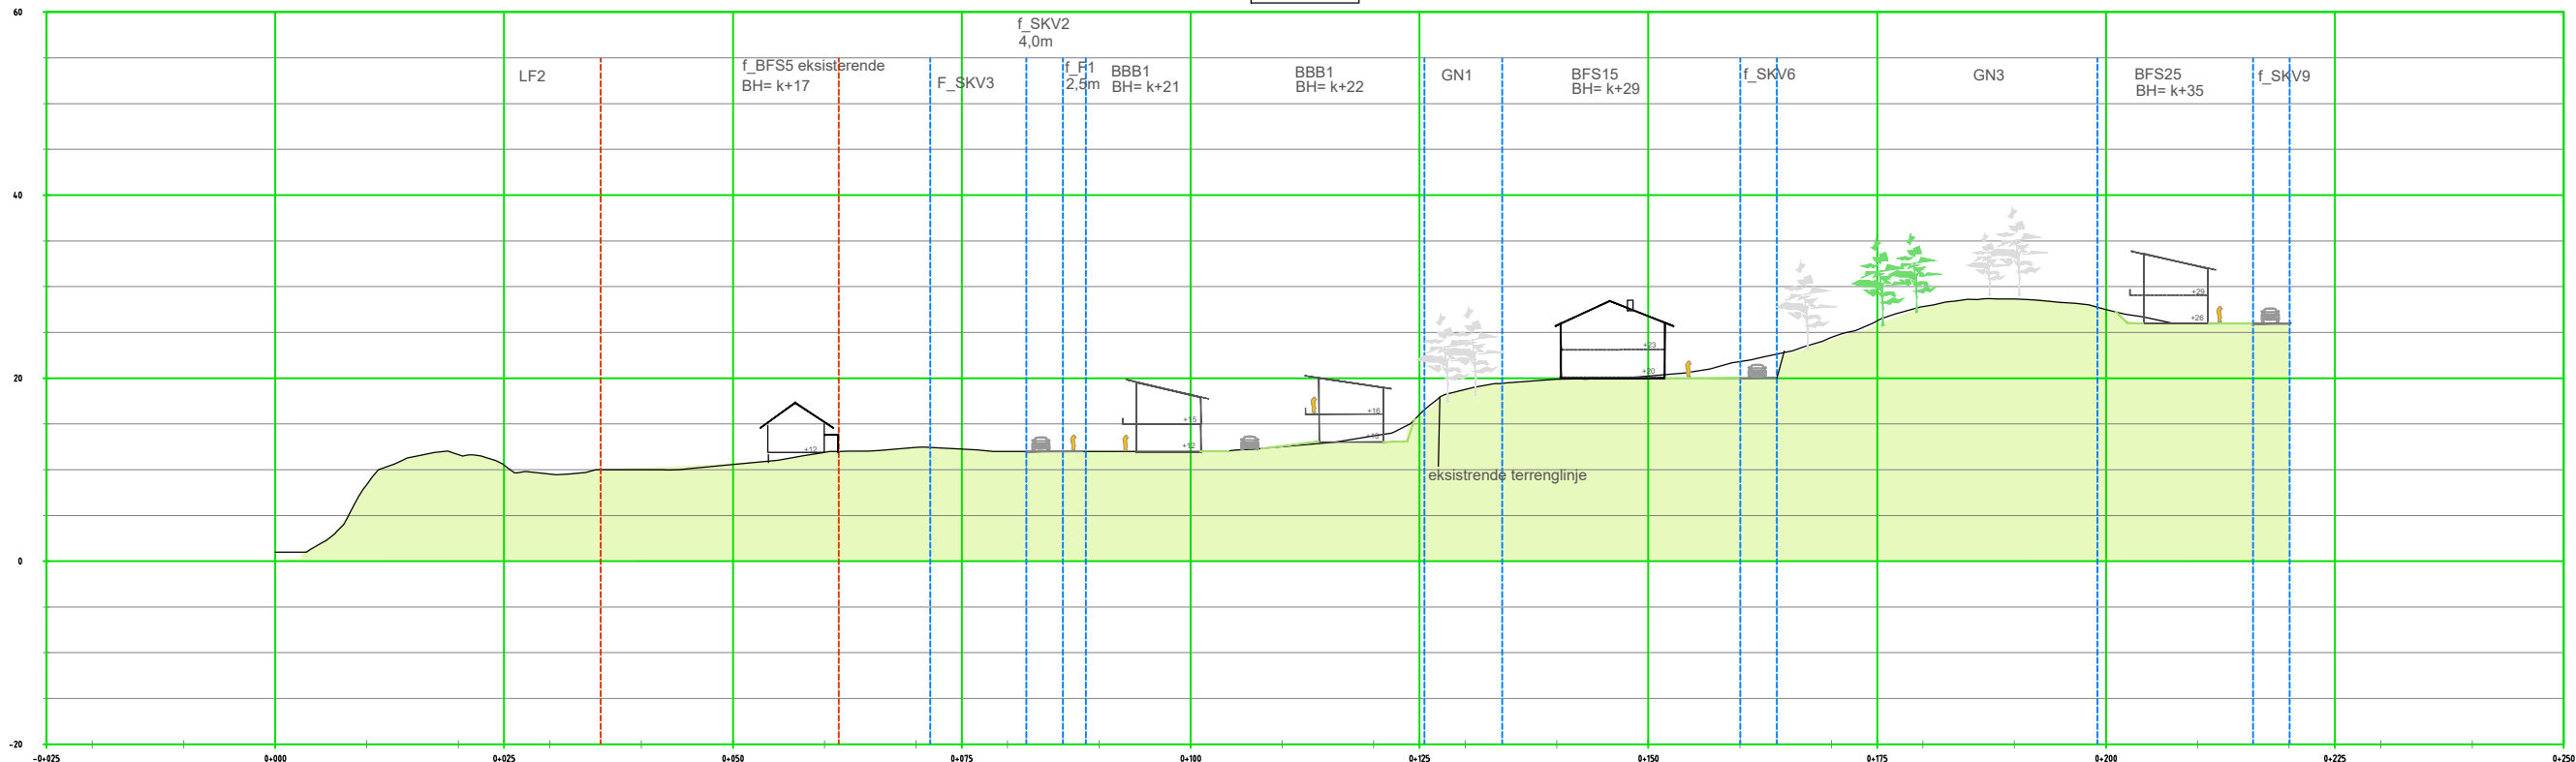

PROFIL NR.	-25	0	25	50	75	100	125	150	175	200	225	250															
HOR.KURV.	_____																										
BREDDUTV.	_____																										
TVERRFALL	_____																										
H.k.j.b.k.	_____																										
V.k.j.b.k.	_____																										
PROFILDATA	0.00% 0.00% 0.00% 0.00% 0.00% 0.00% 0.00% 0.00% 0.00% 0.00% 0.00% 0.00% 0.00%																										
PROFIL H.	1.00	8.38	11.65	10.50	9.53	10.00	10.56	11.90	12.44	12.24	12.00	11.99	12.00	12.50	13.68	16.04	18.77	19.88	20.24	21.81	24.45	26.26	27.80	28.66	27.48	25.99	26.00
TERRENG H.	1.00	8.38	11.65	10.50	9.53	10.00	10.56	11.90	12.44	12.24	12.00	11.99	12.00	12.50	13.68	16.04	18.77	19.88	20.24	21.81	24.45	26.26	27.80	28.66	27.48	25.99	26.00
OVERBYGGN.T.																											

Oppdragsgiver:	<b>Kvalheim Eiendom</b>	Utb.: <b>vw</b>
Prosjektnavn:	<b>Mangerneset Regulering</b>	Kontr.:
Plantype:	<b>Snitt BB</b>	Godkj.:
Utførende firma:	<b>Weglo Design Plan &amp; Landskap AS</b> Strandgaten 50, 5004 Bergen Mobil: 93094525 www.weglo-design.no	Mål.: <b>A3 1:400</b>
		Dato: <b>25.03.2015</b>
		Rev.:
		<b>X2</b>
		<b>01.11.2017</b>