

Endegrense
gnr 851 bnr 50

Profil A


Profil B

Profil C

Profil D

Profil E

Profil F

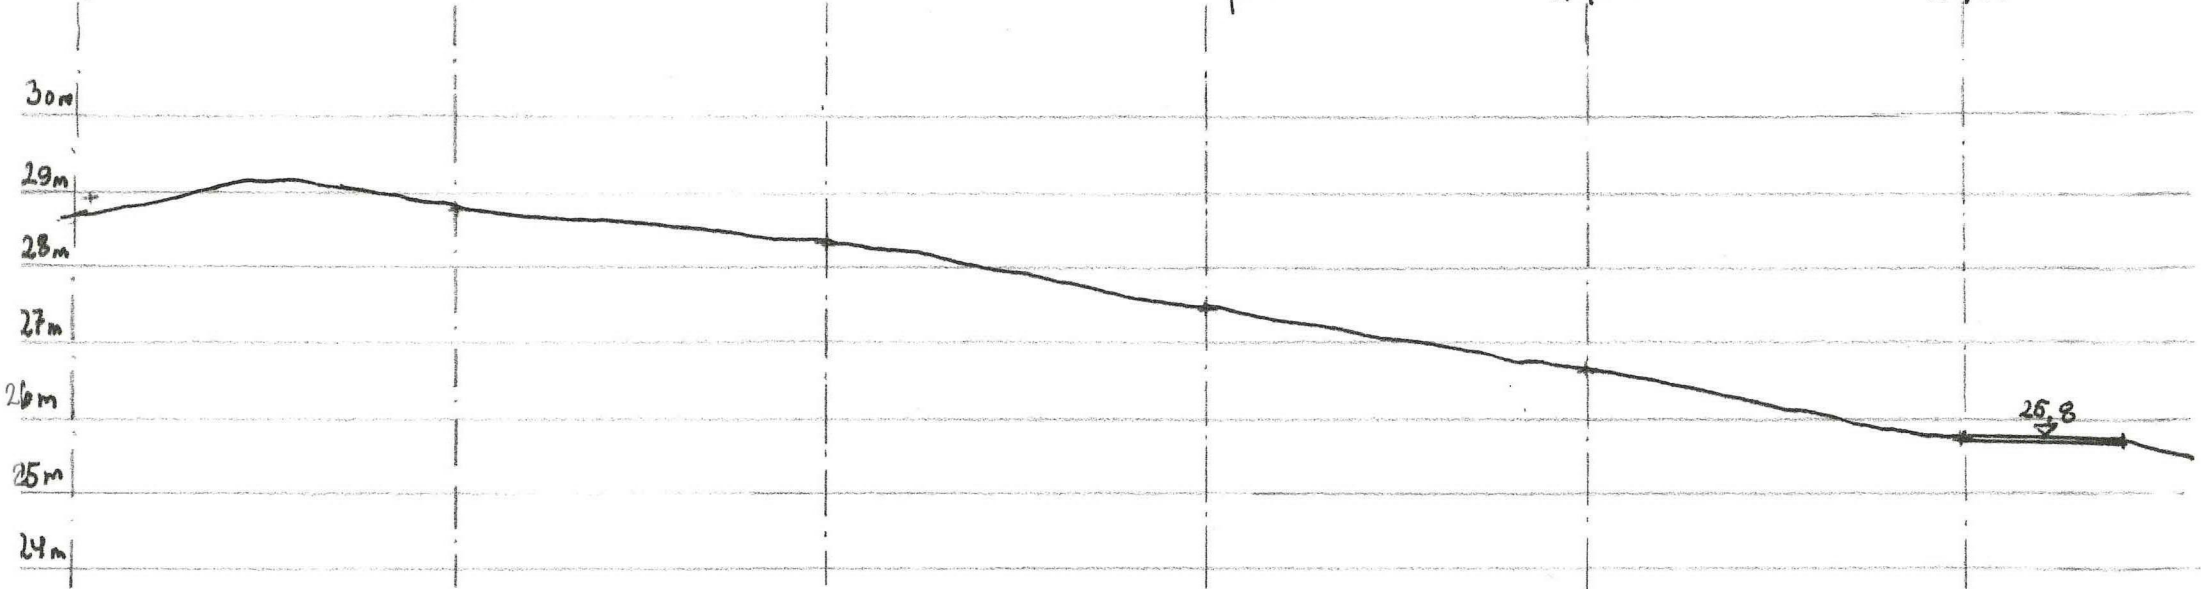







LENGDESMITT $M=1:100$

Dato ~~10~~ 10. okt. 2020

Rita Schjønningesen Terje fan Nilsen
Landsvik 89 gnr 351 bnr 50

TEGN NR 2

Nabogre
Bnr. 112

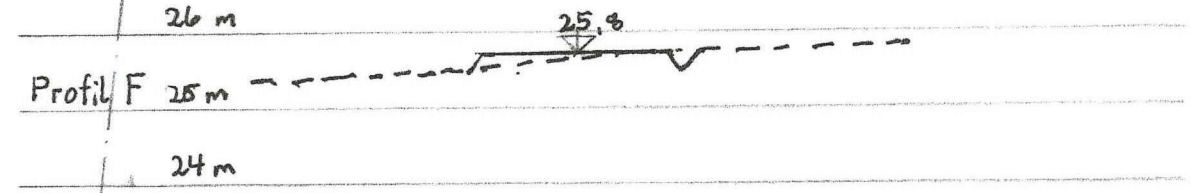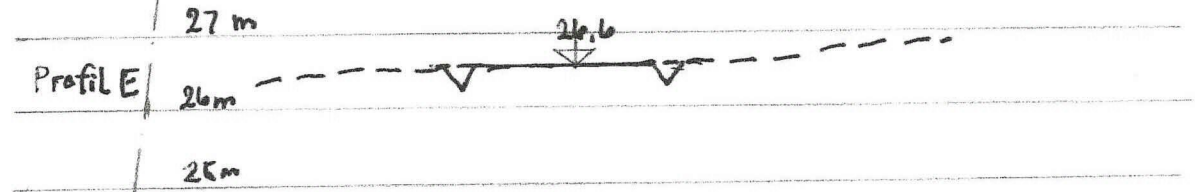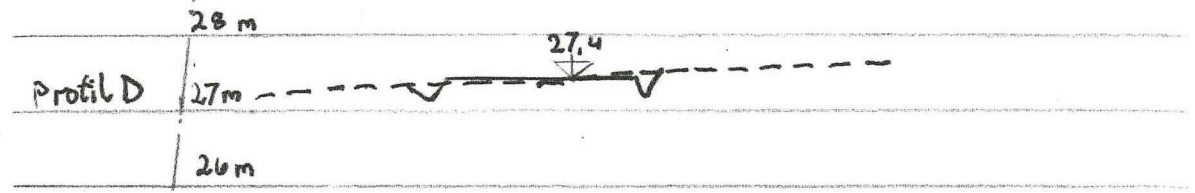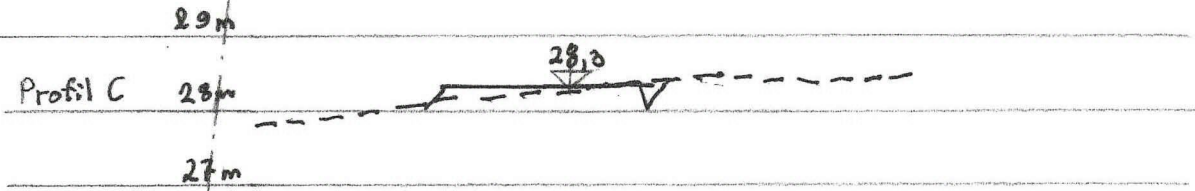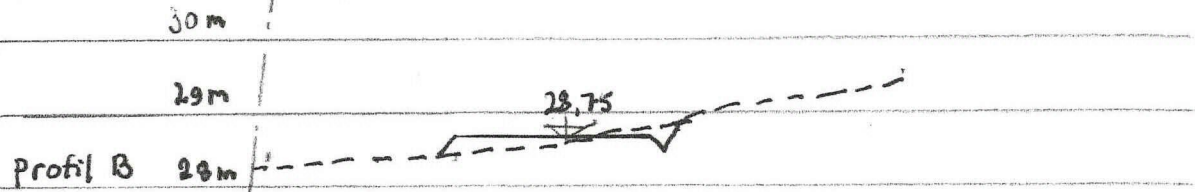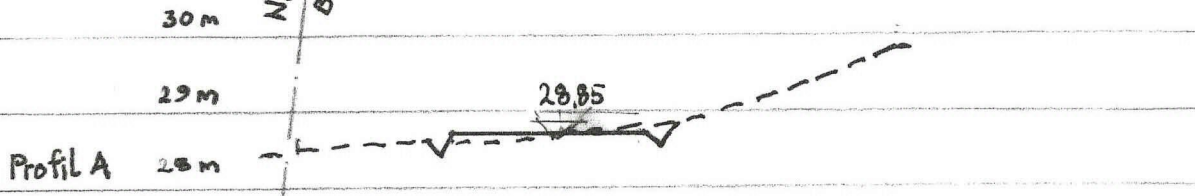

TVERRSNITT M = 1 : 100

Dato 10. okt 2020

Terje Jan Nilsen
Rita Schjønningesen
Landsvik 89 gnr 351/50 TEGN. NR 3