



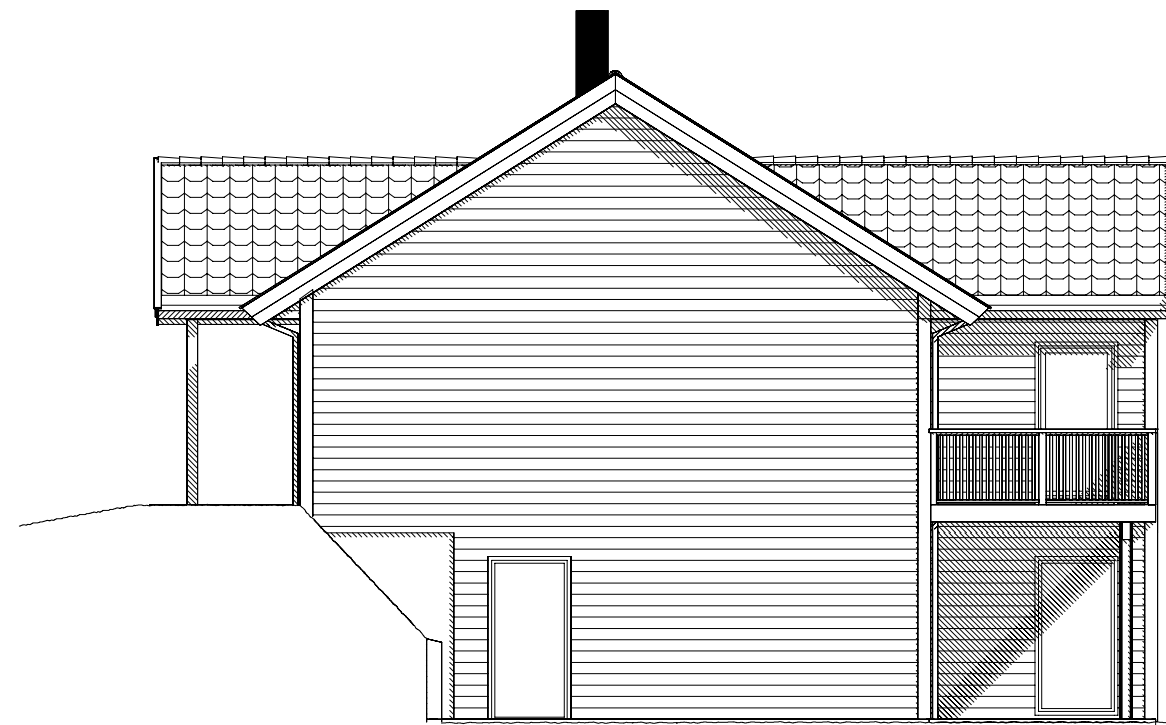


Fasade øst

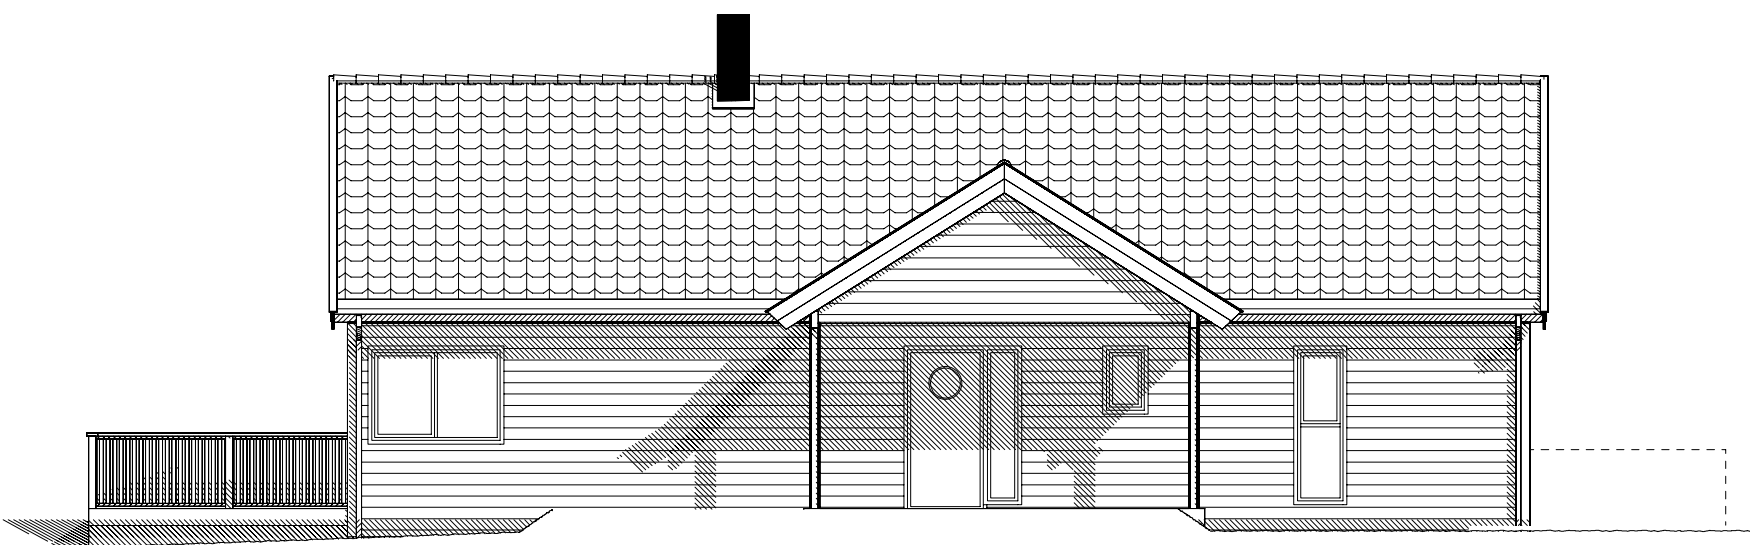


fasade sør



fasade vest

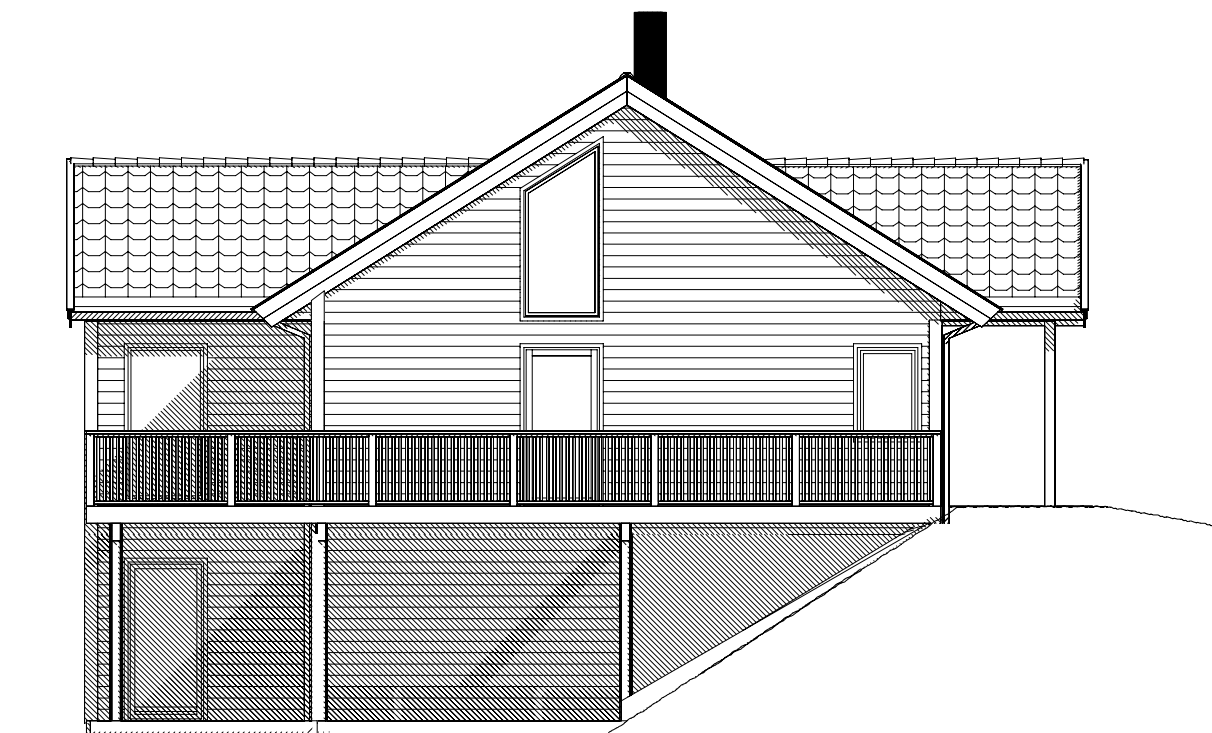

fasade nord

A	Rev.nr.:	Rev.:			03.09.18	
					29.08.18	
					GUB 06.09.17	BEK
					GUB 13.06.17	Kontr.:
					Tegn. / Dato:	
Tiltakshaver :					Nr. A05-	
Byggeplass :						
Kommune :						
Målestokk: 1:100	DAK av: ALM	Dato: 24.01.17	Kontr.:	Dato:	Arkivnr.:18013	
Tegning FASADER			Hustype LUN var			
Arkitekt:			Denne tegning tilhører Nordbohus AS. Etterligning kfr. lov om åndsverk av 12.5.1961.			