



Knappen /Alme

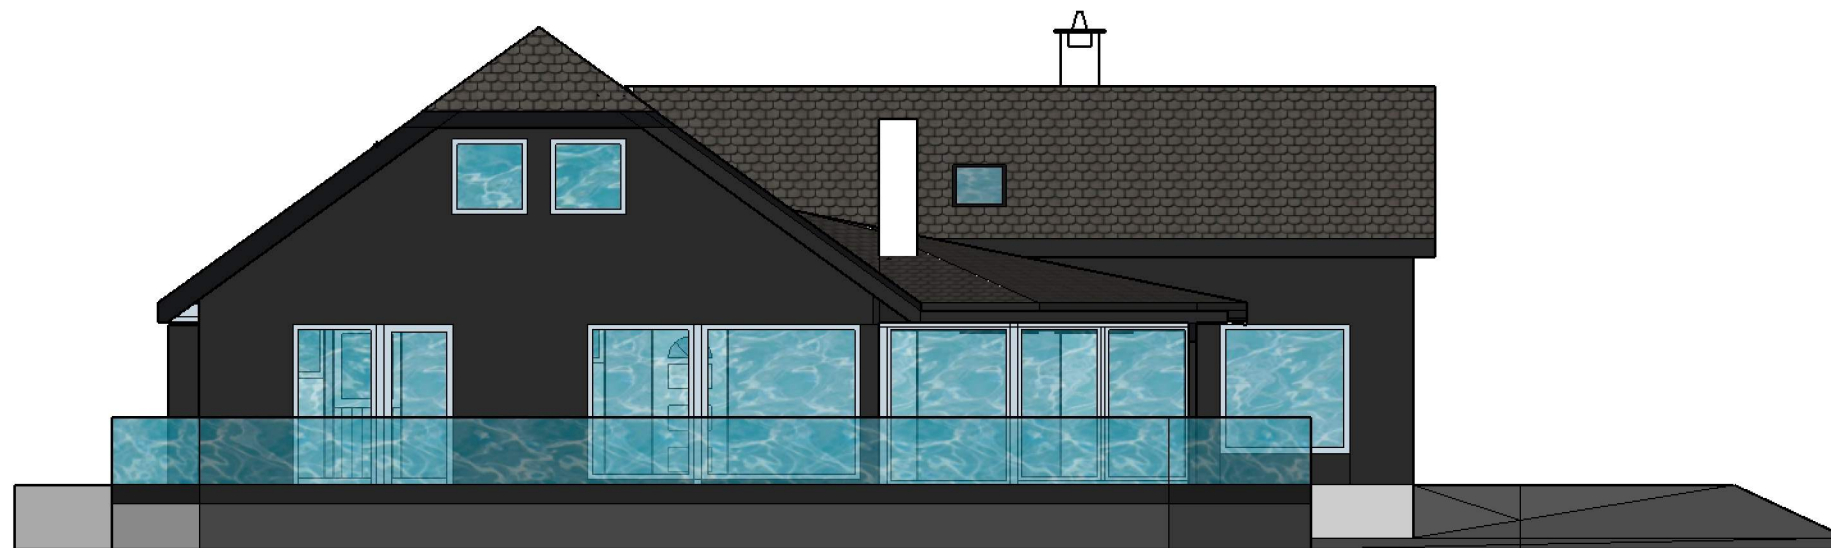

desember 21, 2020

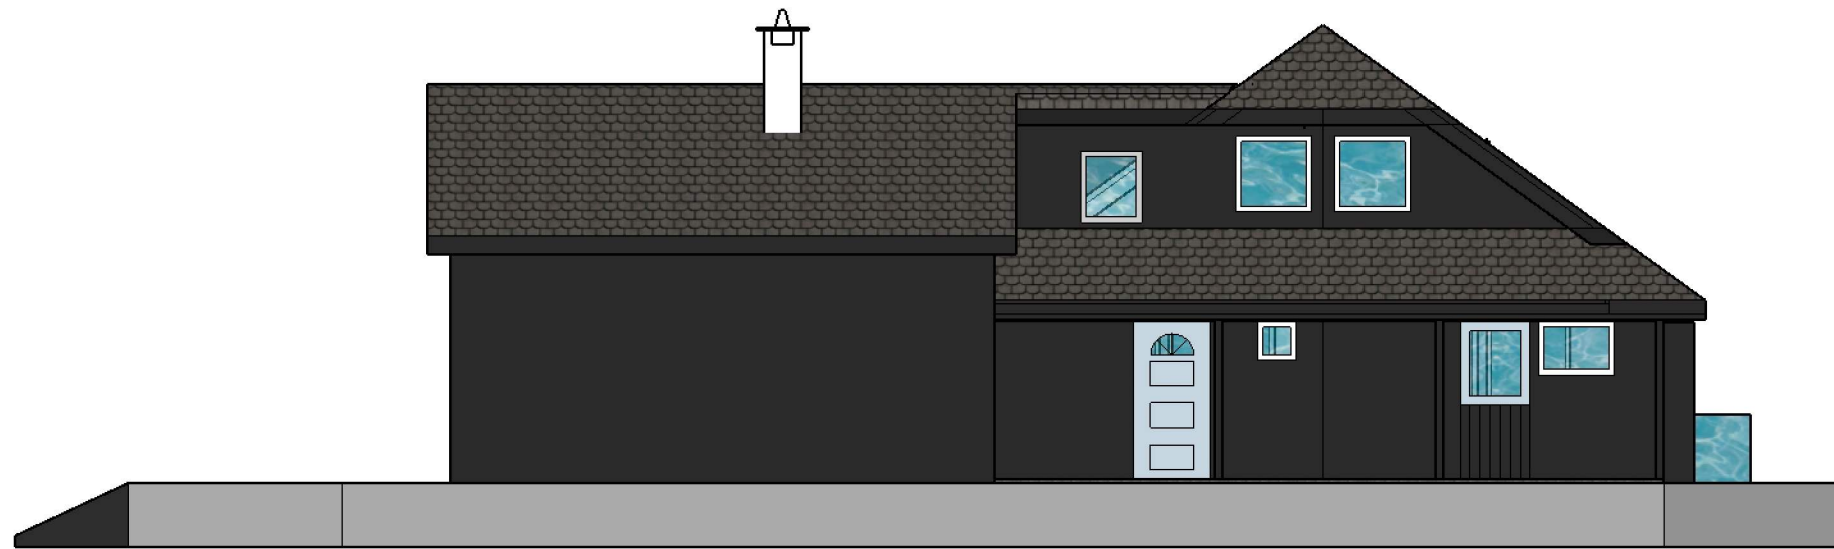


Fasadetegning 1:100



Knappen / Alme 1:100


REVISIONS	
	REMARKS
1	21.12.20 ...
2
3
4
5

A 01

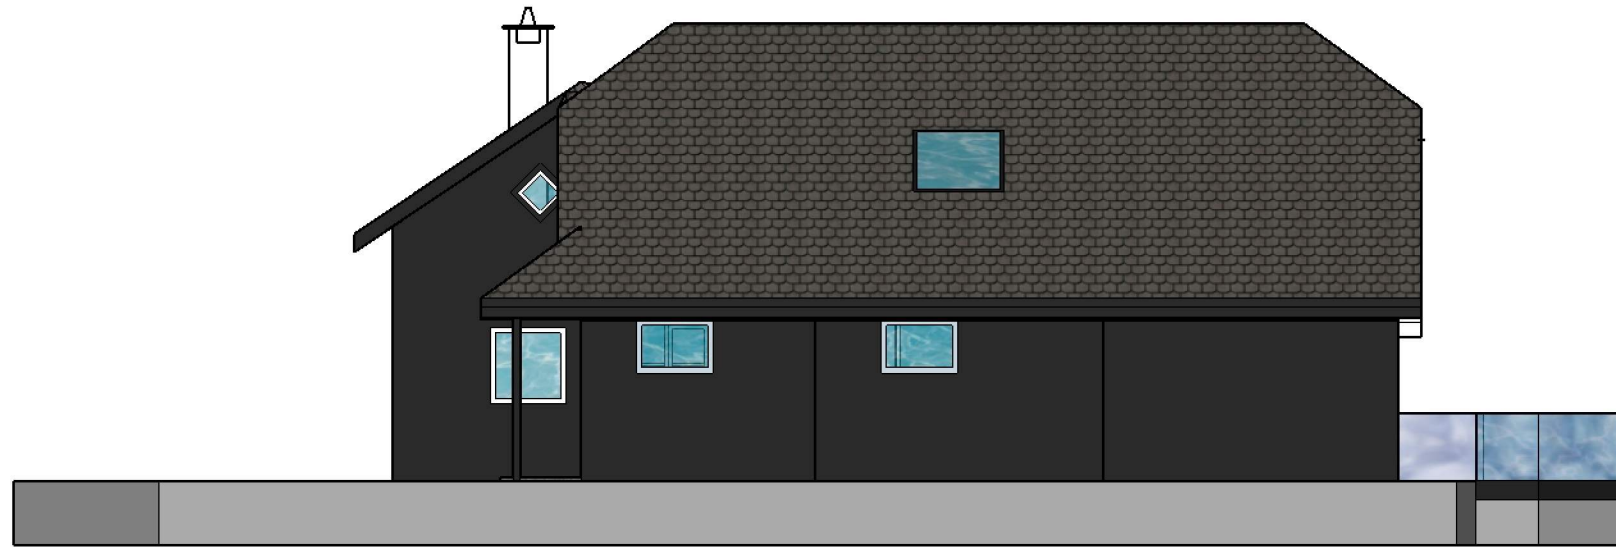


Knappen /Alme 1:100

REVISIONS		REMARKS
	21.12.20	
1	--/--/--	...
2	--/--/--	...
3	--/--/--	...
4	--/--/--	...
5	--/--/--	...

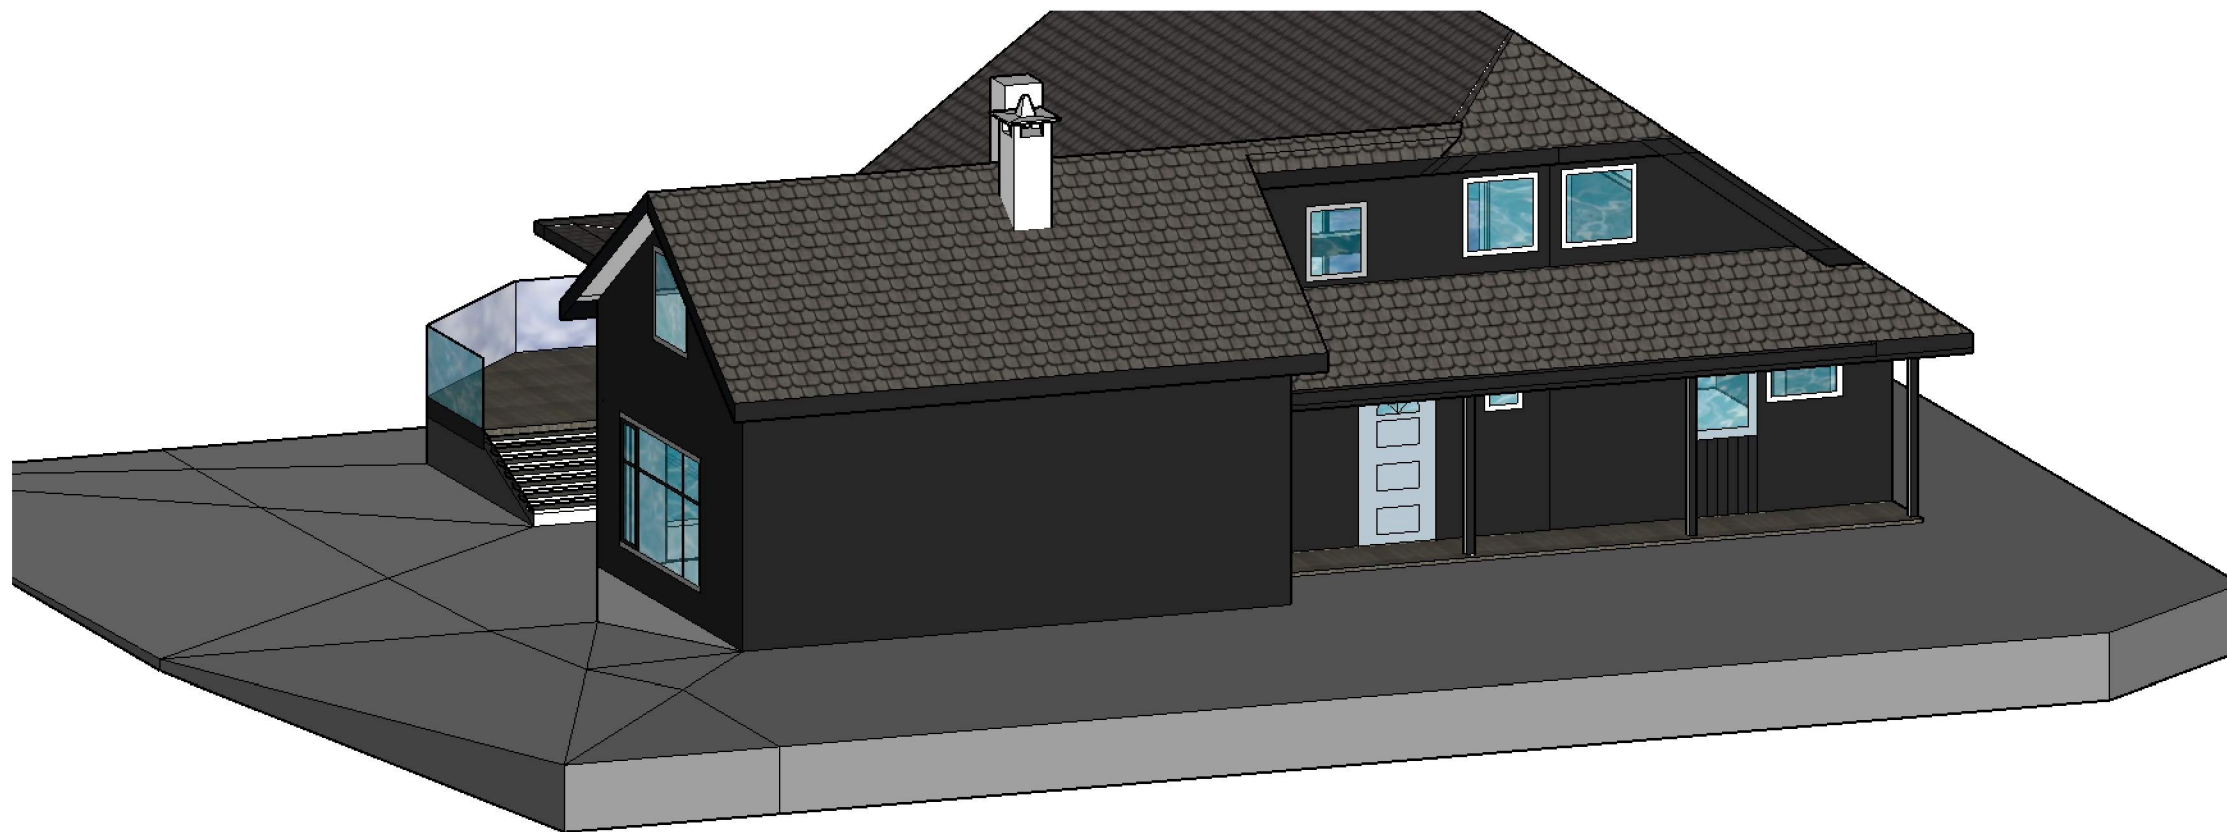

Knappen /Alme 1:100

REVISIONS		REMARKS
	21.12.20	
1	--/--/--	...
2	--/--/--	...
3	--/--/--	...
4	--/--/--	...
5	--/--/--	...

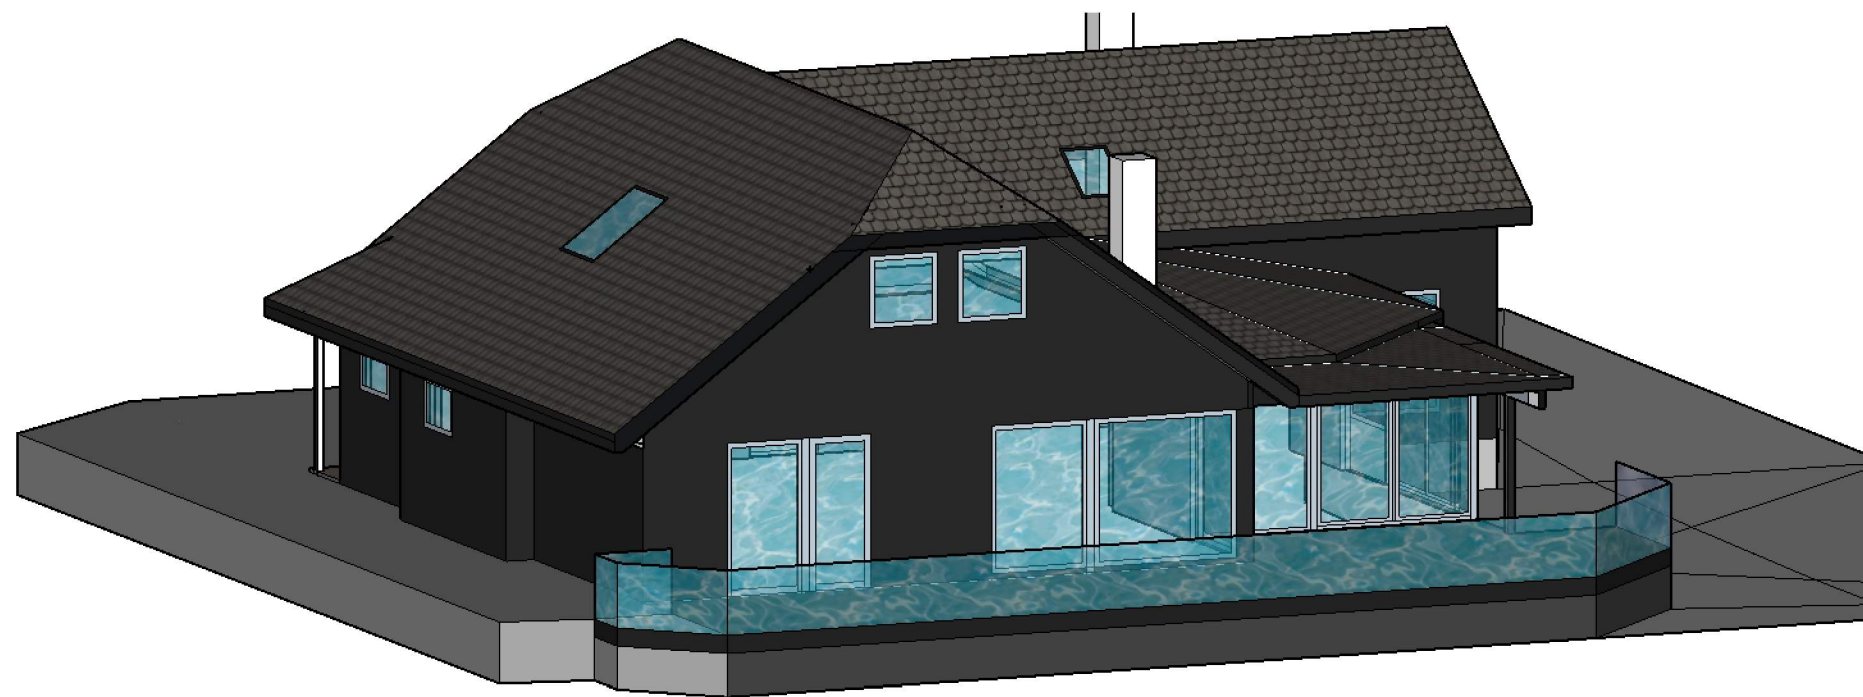

Knappen /Alme 1:100

REVISIONS

	21.12.20	REMARKS
1	--/--/--	...
2	--/--/--	...
3	--/--/--	...
4	--/--/--	...
5	--/--/--	...