


N:\5170615170657\BIM\VegetModell\COOP\T_GEOM_Sporing-coop_ACAD2021.dwg - ingjen - Plottet: 2021-03-01, 11:32:58 - LAYOUT = SK1 - XREF = 646 20210229 Utmhusplan skisse til Norconsult

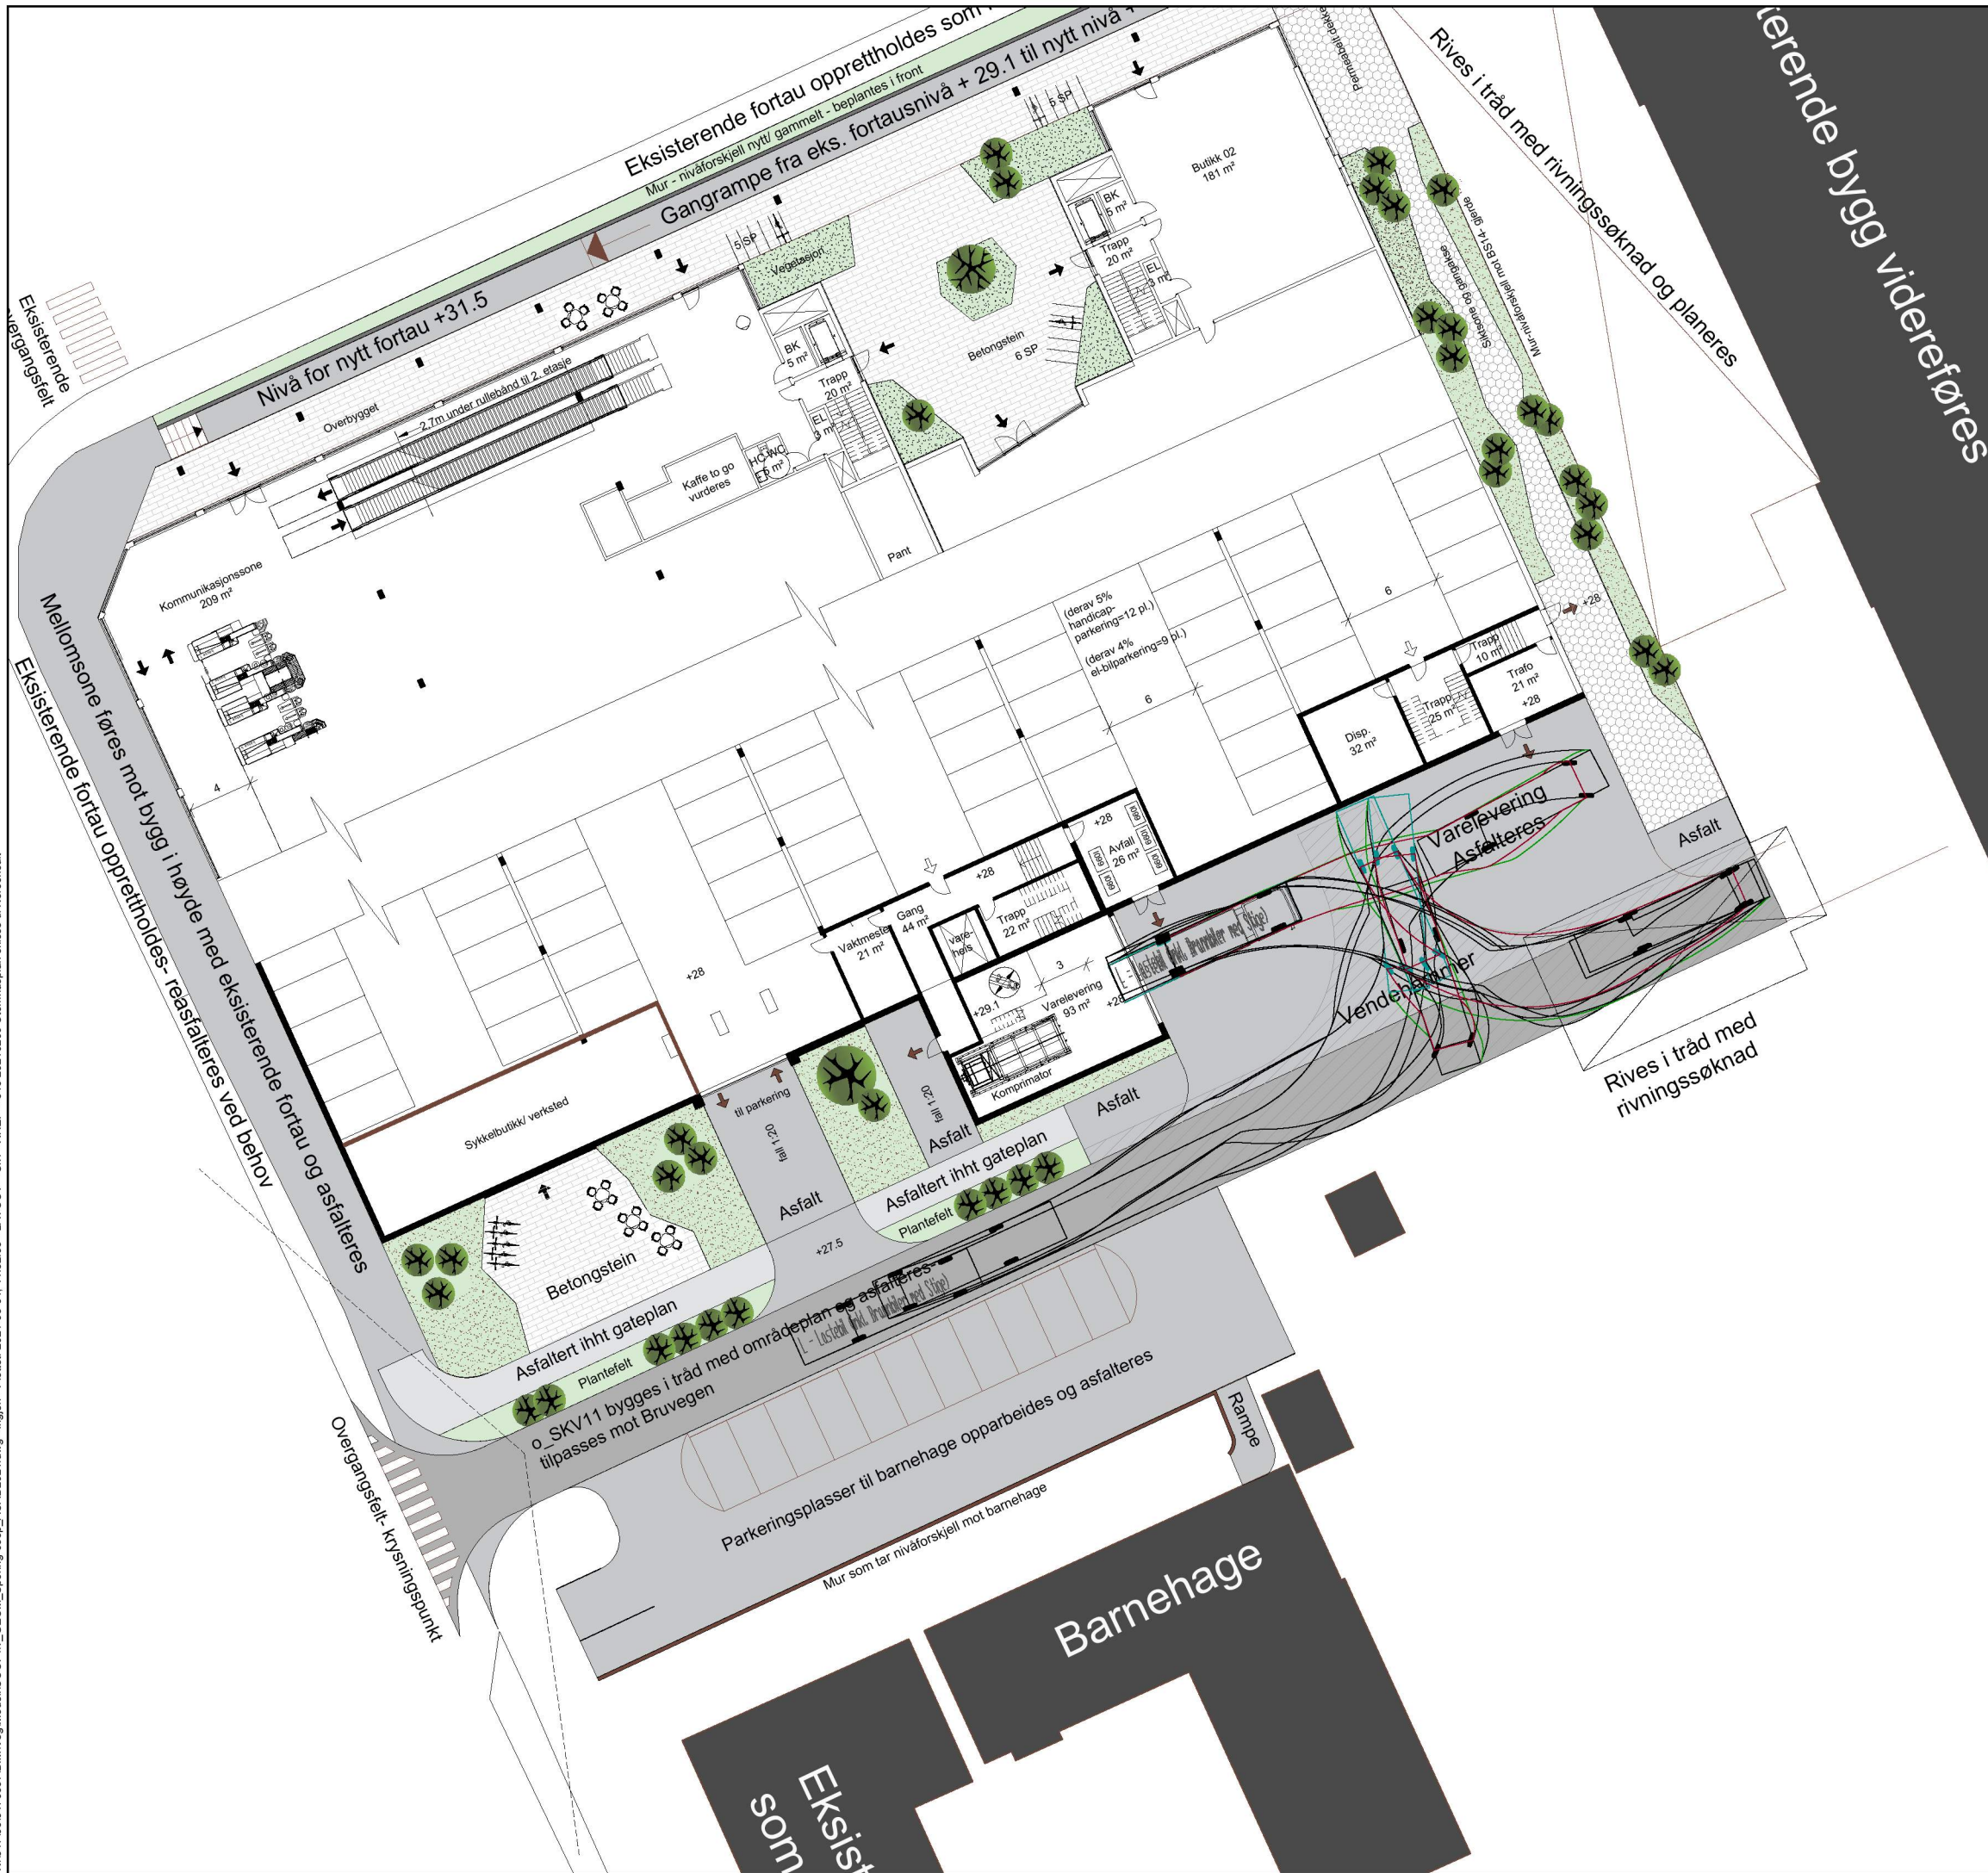

Plantegning
Sporingsanalyse, Lastebil

o_SKV11 blindveg

2021-03-01