

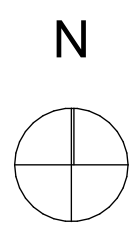


X:\pro\61251 - pro 62000\61698\_Lindåsvegen 2086\3-ARK- IARK\3-4 CAD-FILER\61698\_Lindåsvegen 2086 (2020).pln


Plottet 18.08.2020 av mm253

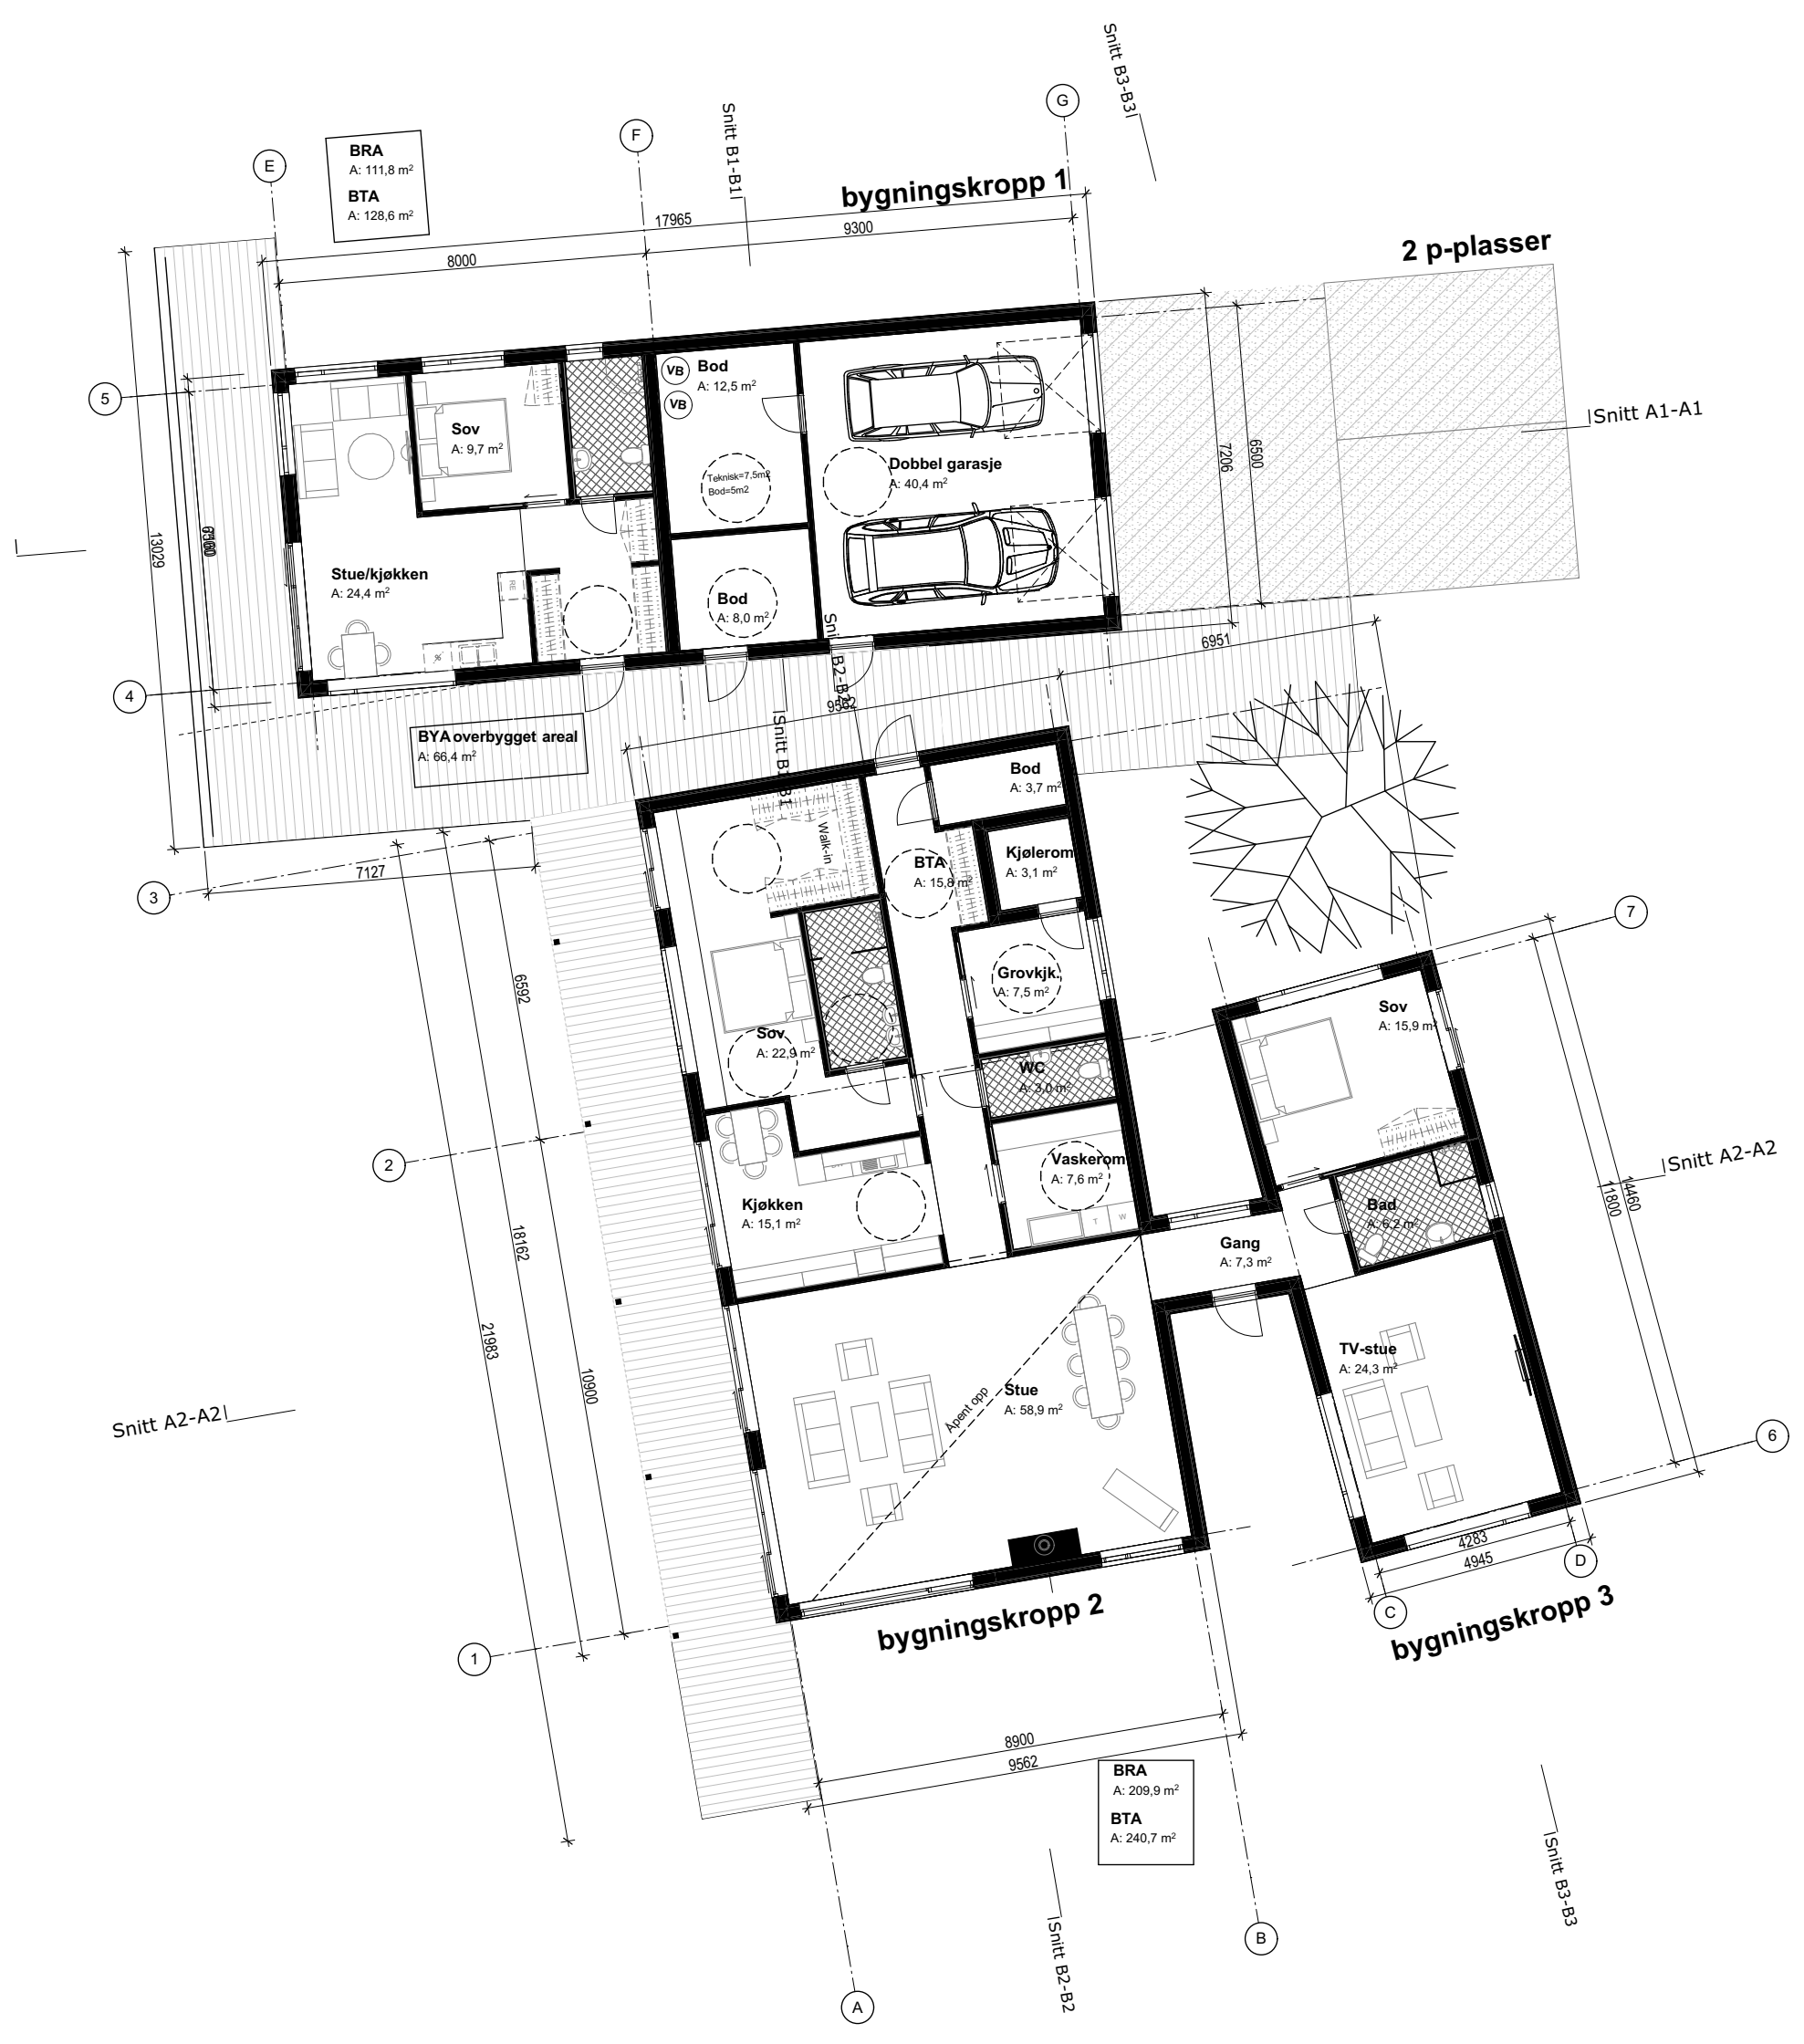

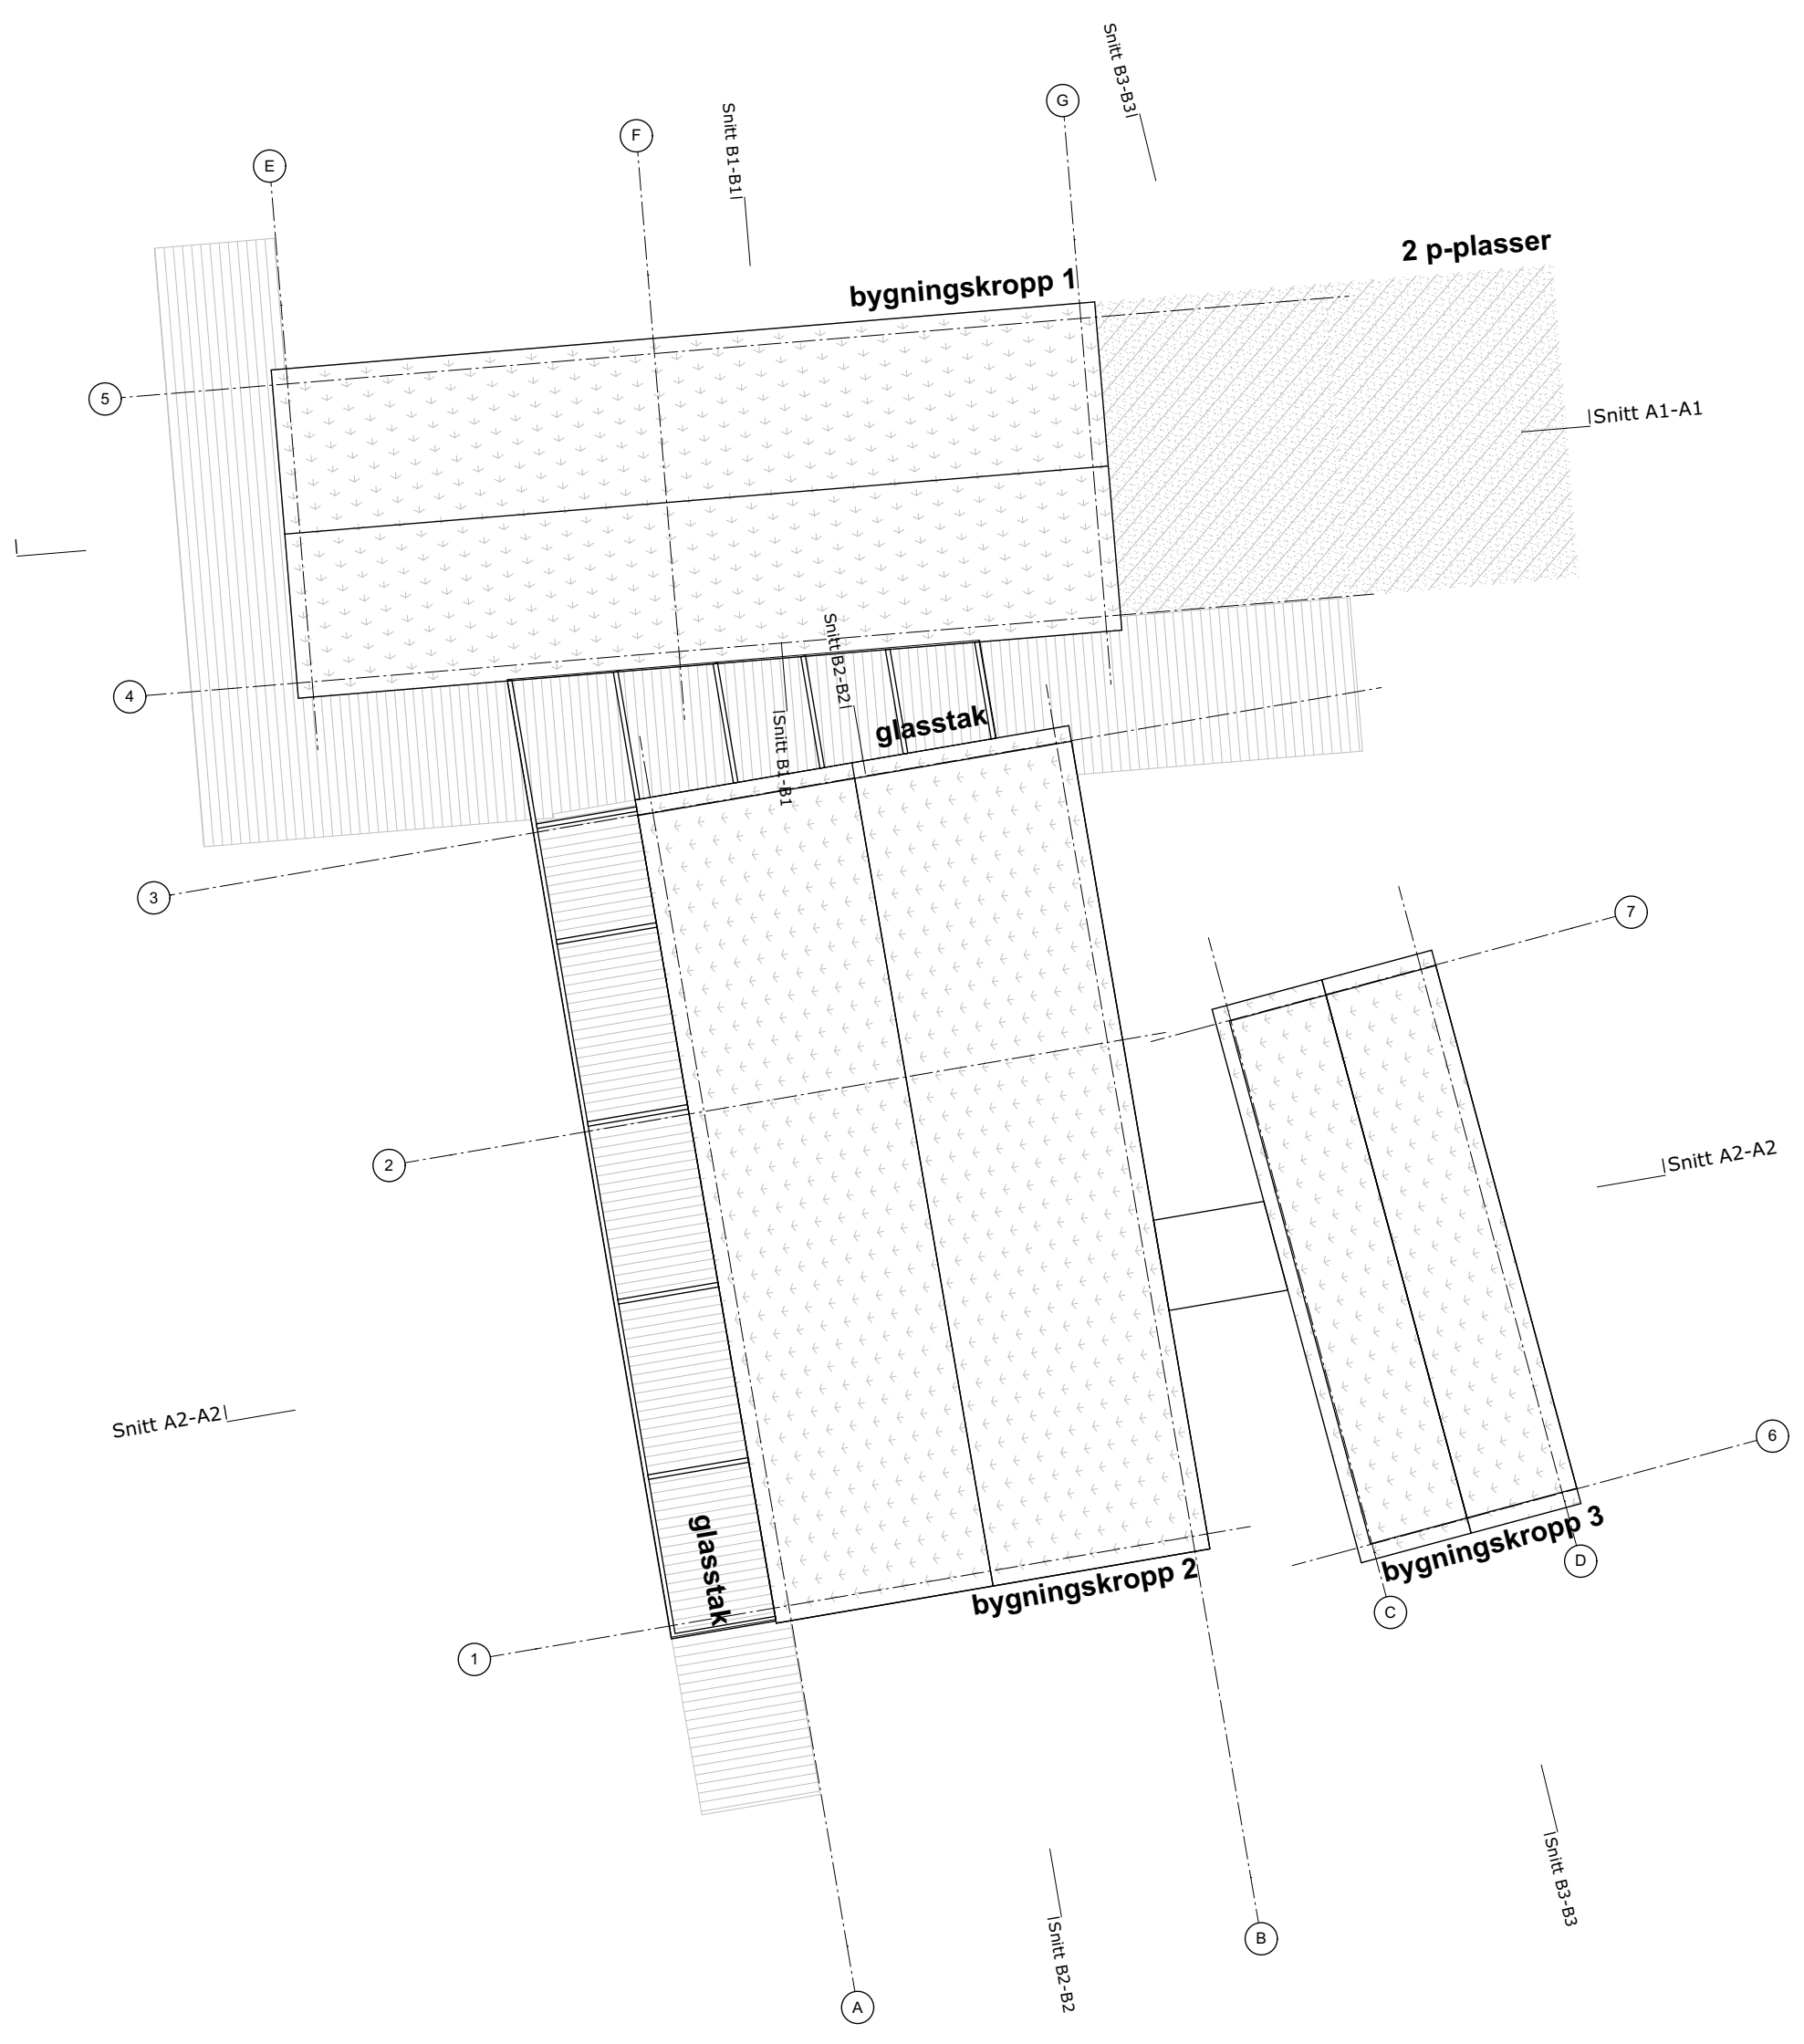

X:\pro 61251 - pro 62000\61698\_Lindåsvegen 2086\3 ARK - IARK\3-4 CAD-FILER\61698\_Lindåsvegen 2086 (2020).pln


Plottet 18.08.2020 av mm253

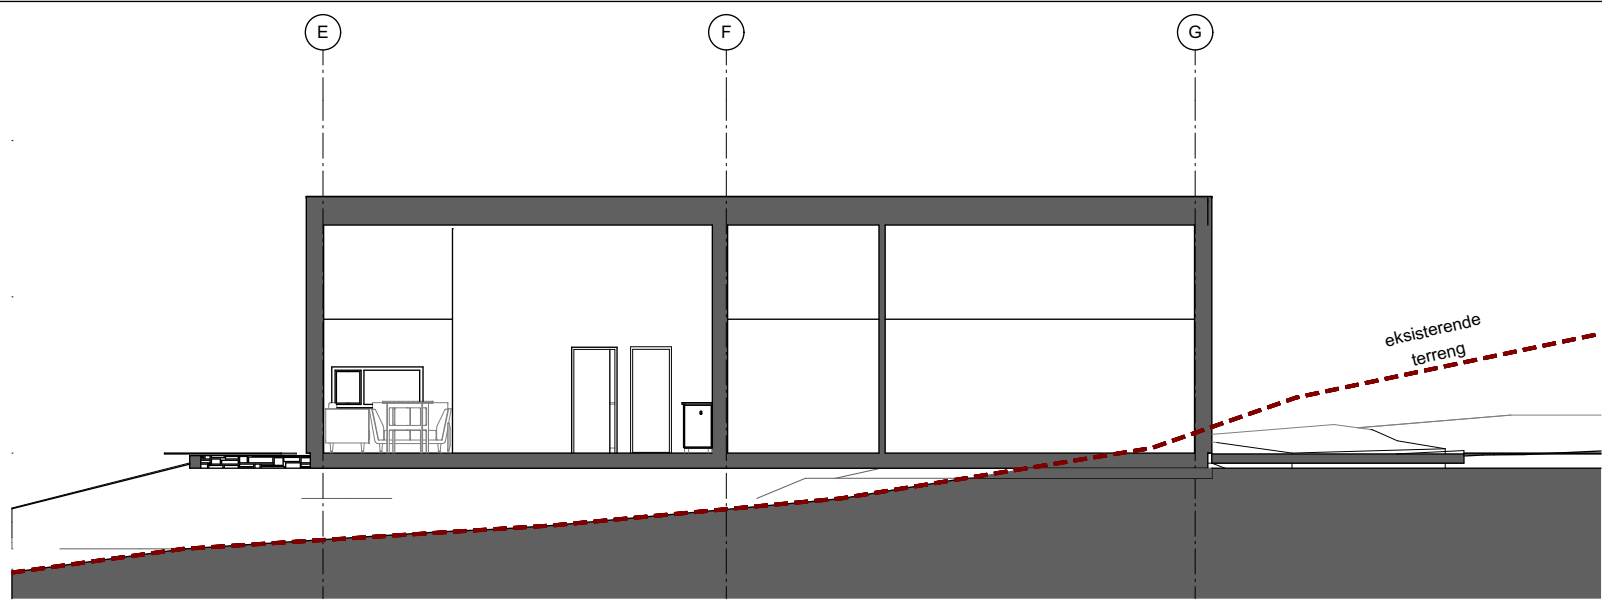

Snitt A1-A1

bygningsskropp 1


1:150

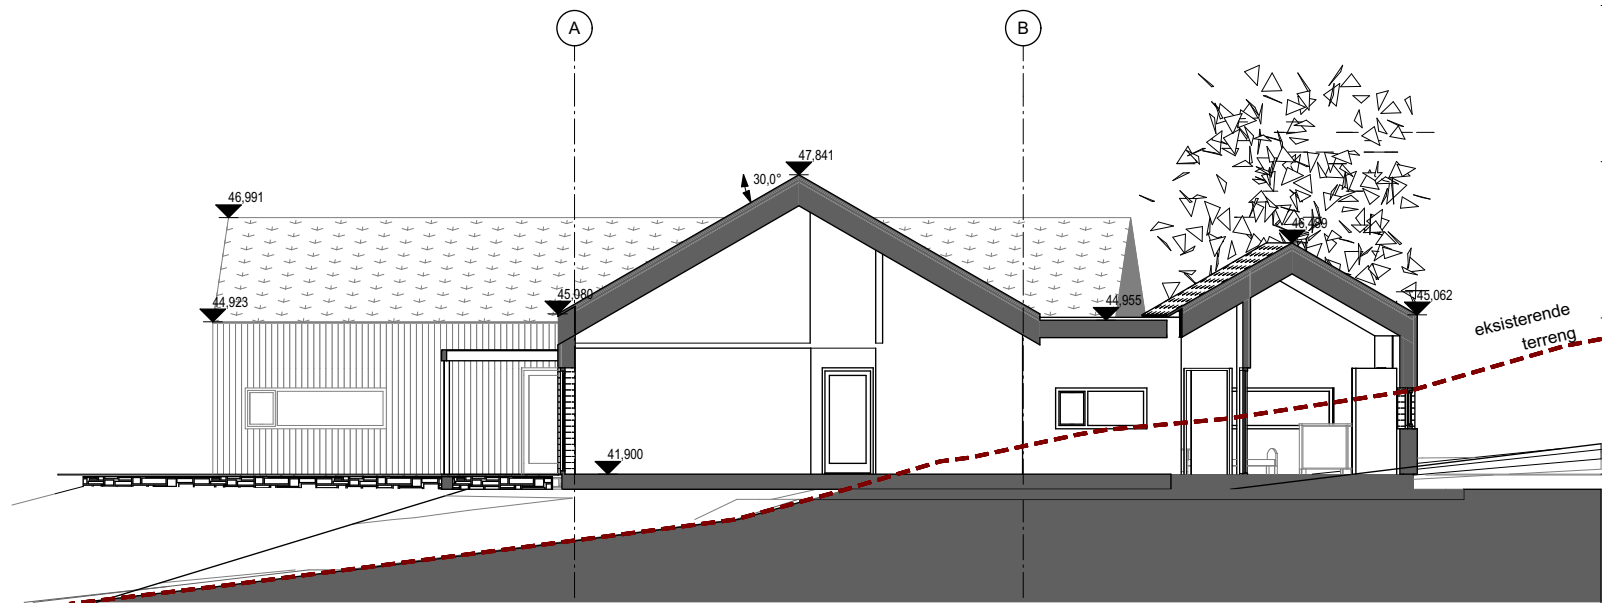

Snitt A2-A2

bygningsskropp 1 og 2

1:150

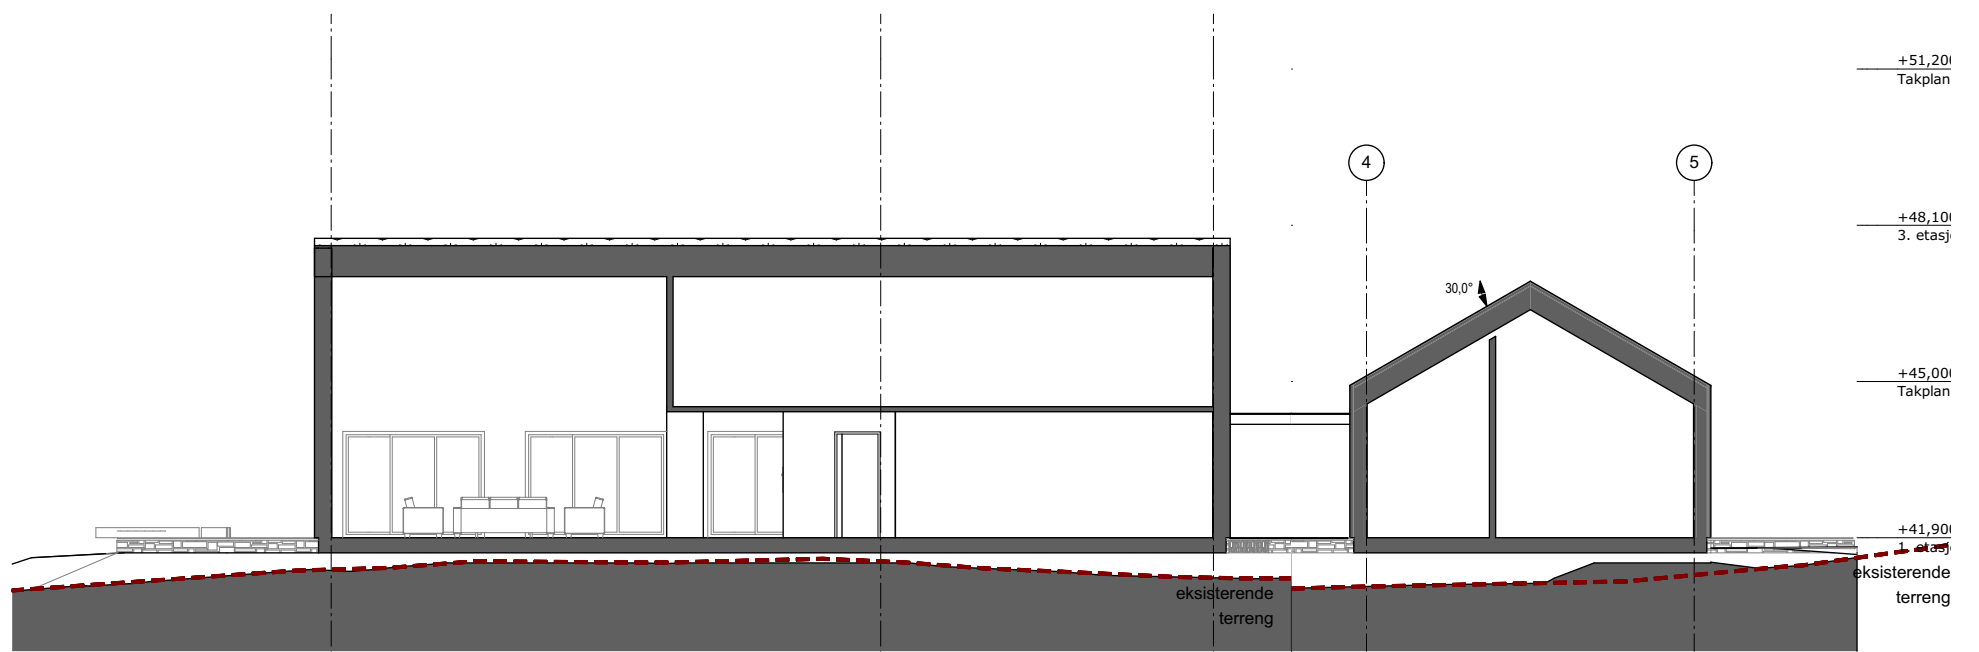


Snitt B2-B2

bygningsskropp 2

Snitt B1-B1

bygningsskropp 1


1:150

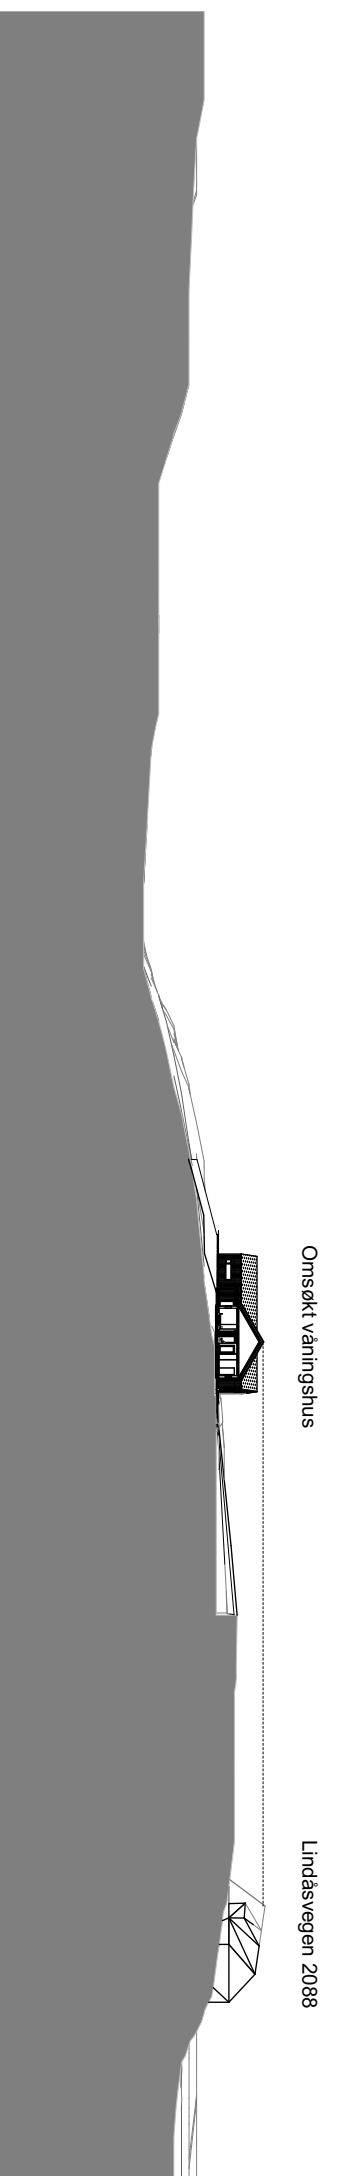


Snitt C1-C1 mot nord 1:1000



Snitt C2-C2 mot nord 1:1000

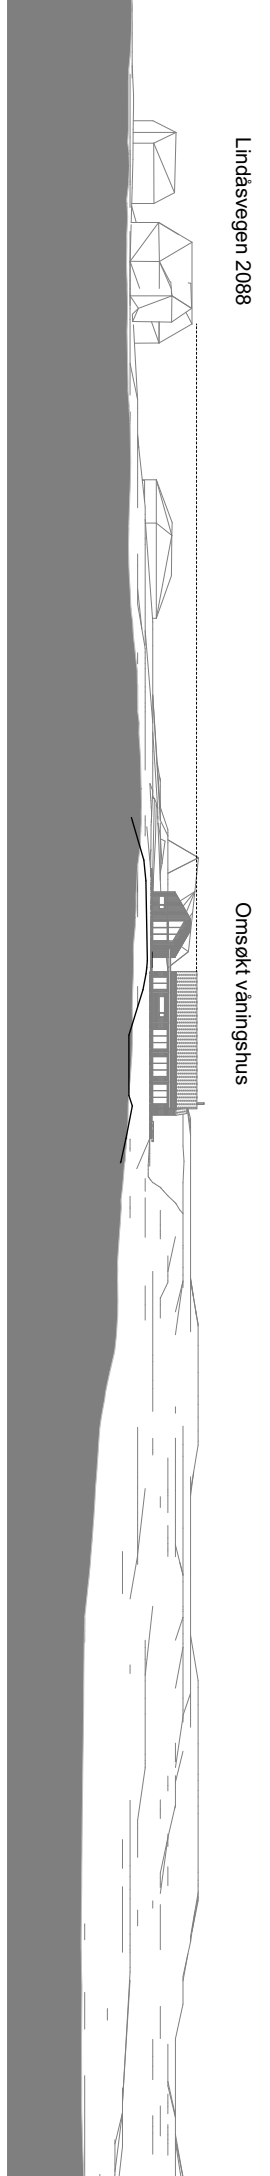


Snitt D1-D1 mot øst 1:1000

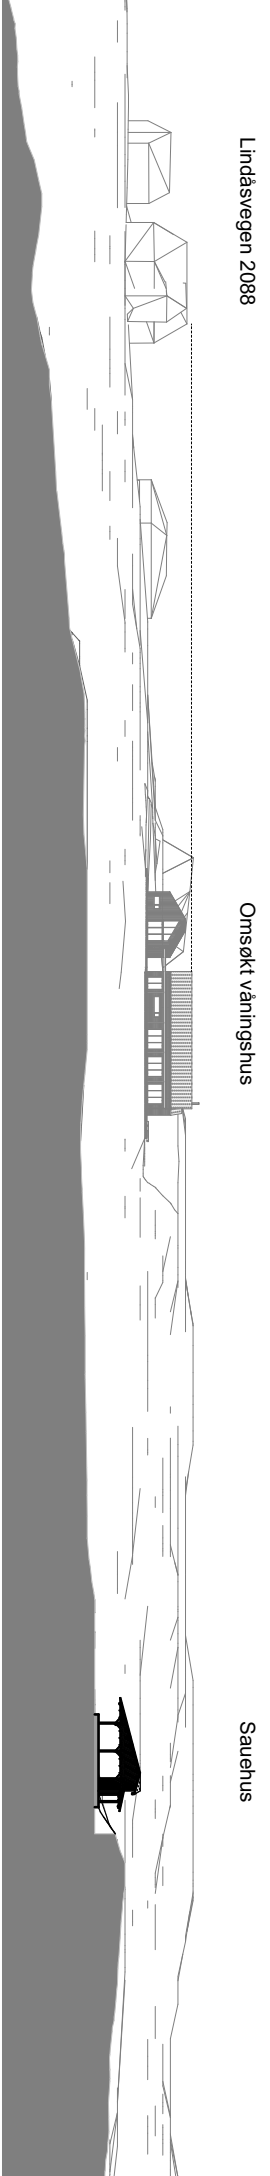

Snitt D2-D2 mot øst 1:1000




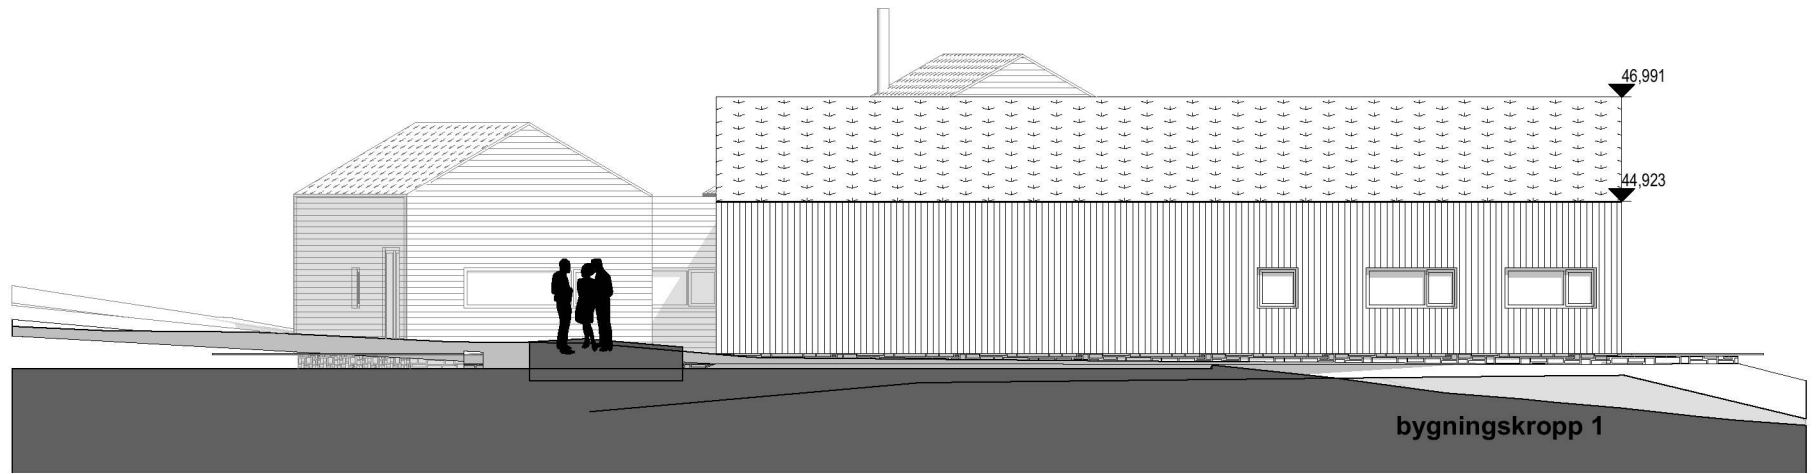

Bygningskropp 1

Nord fasade

1:150

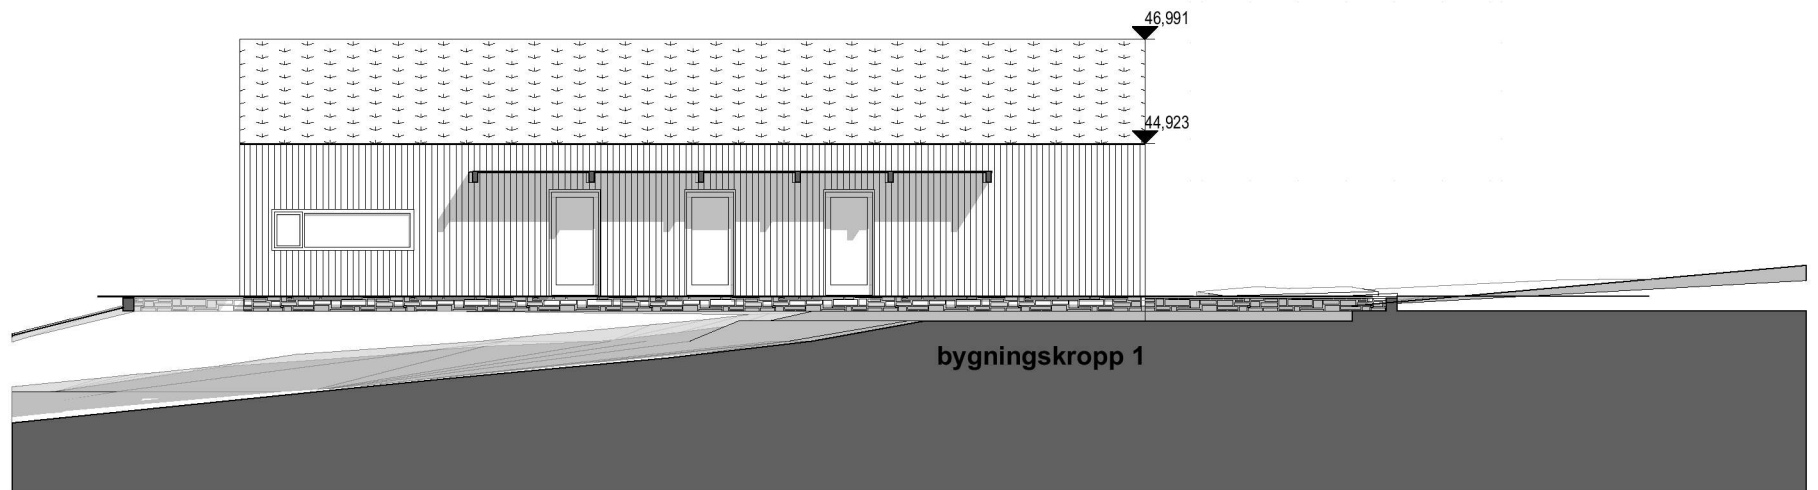

Bygningskropp 1

Sør fasade


1:150



Bygningskropp 1

Øst fasade

1:150

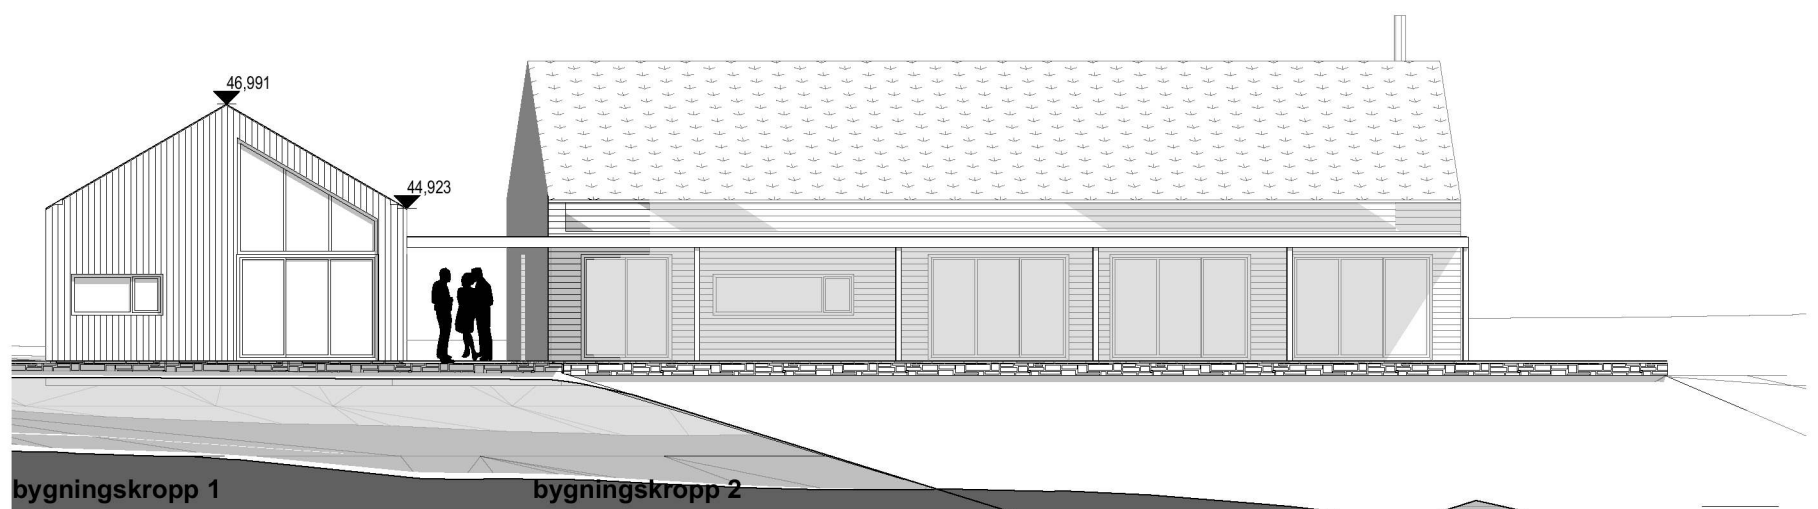


Bygningskropp 1

Vest fasade


1:150

X:\pro 61251 - pro 6200061698\_Lindåsvegen 2086\3 ARK - IARK\3-4 CAD-FILER\61698\_Lindåsvegen 2086 (2020).pln


Plottet 18.08.2020 av mm253

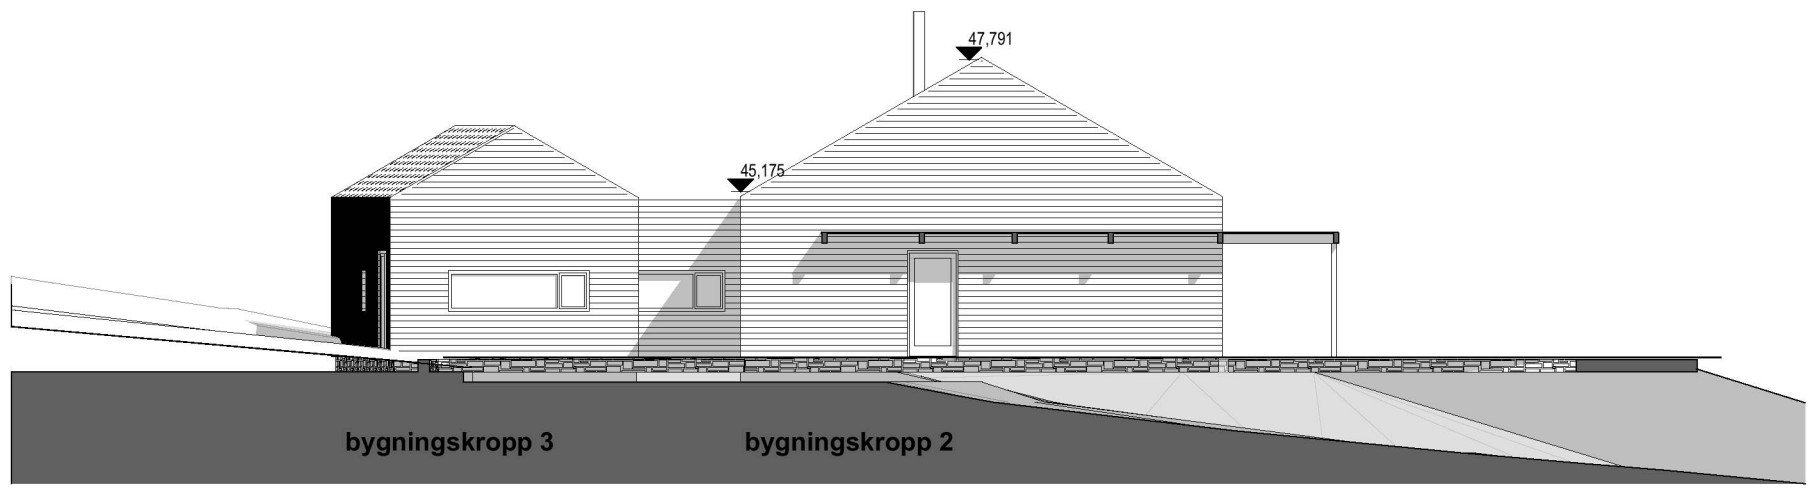


Bygningsskropp 2 Nord fasade 1:150

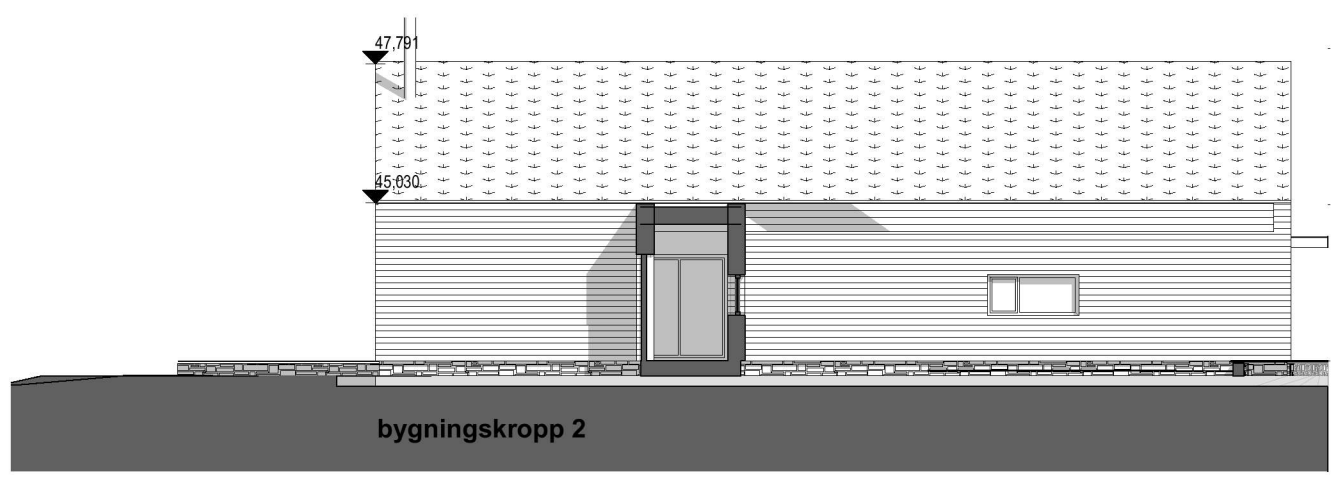

Bygningsskropp 2 Øst fasade 1:150

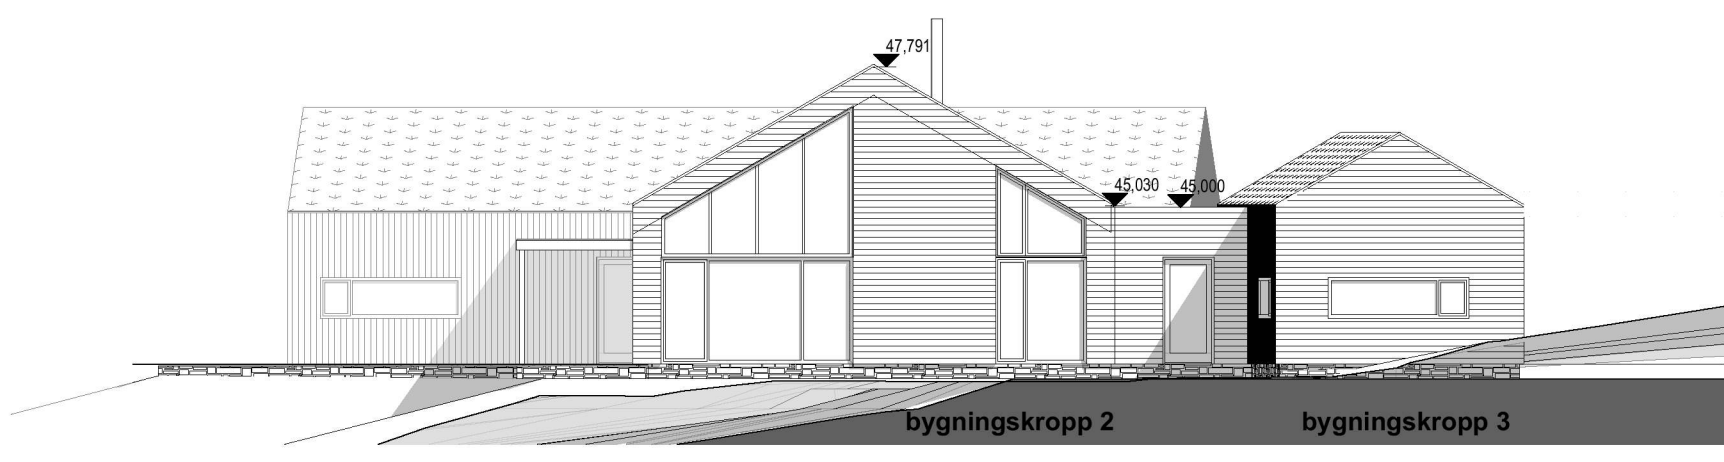


Bygningsskropp 2 Sør fasade 1:150

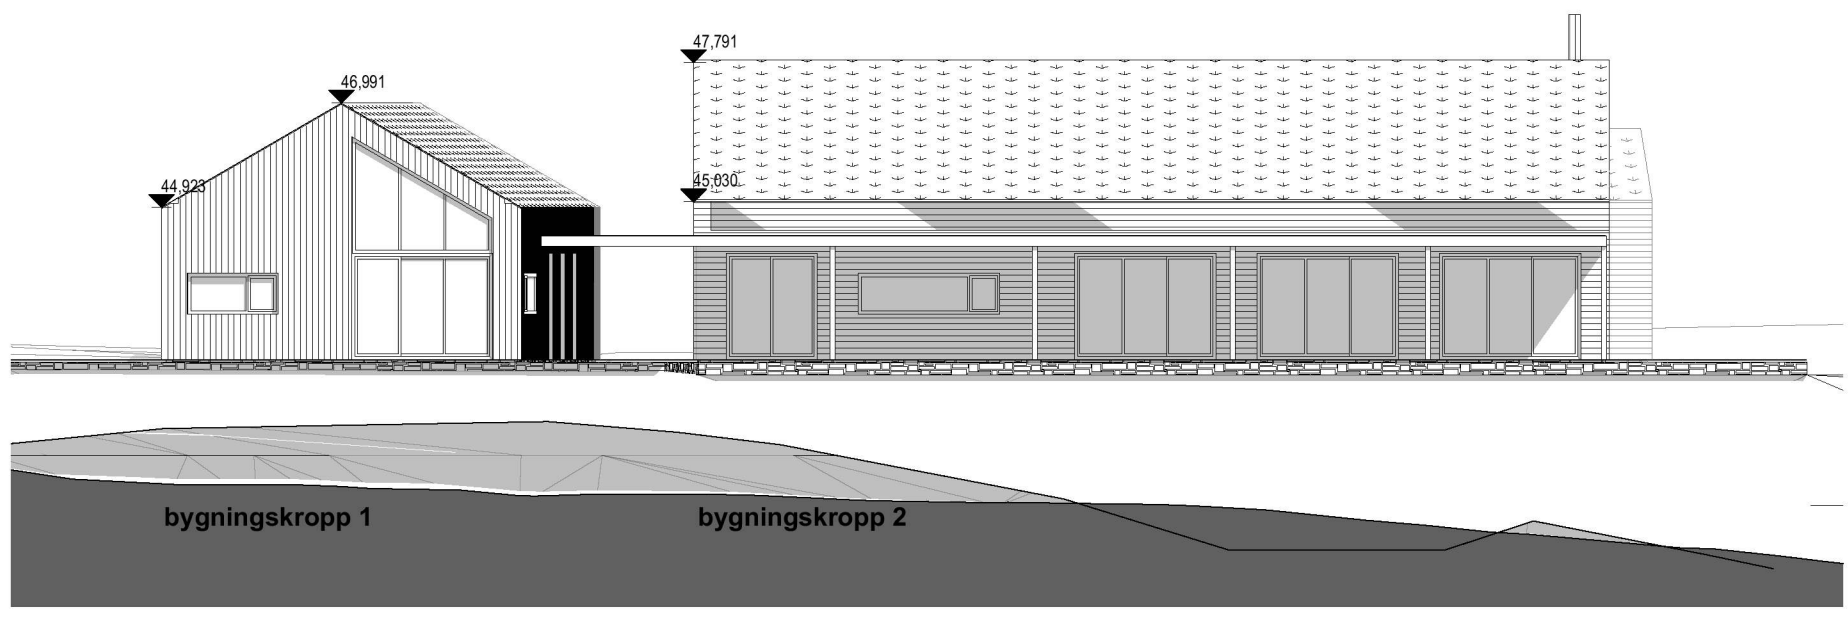


Bygningsskropp 2 Vest fasade 1:150




X:\pro 61251 - pro 62000\61698\_Lindåsvegen 2086\3 ARK - IARK\3-4 CAD-FILER\61698\_Lindåsvegen 2086 (2020).pjn

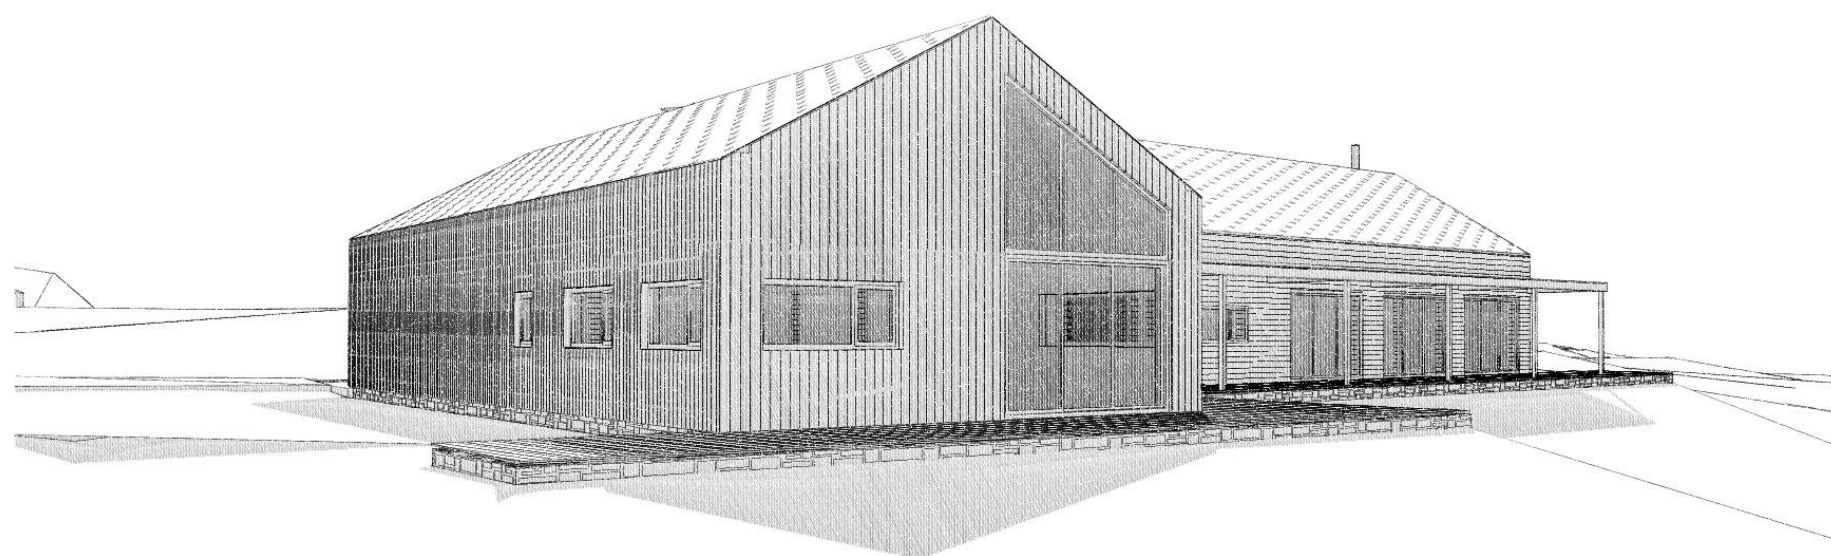

Nord- Vest

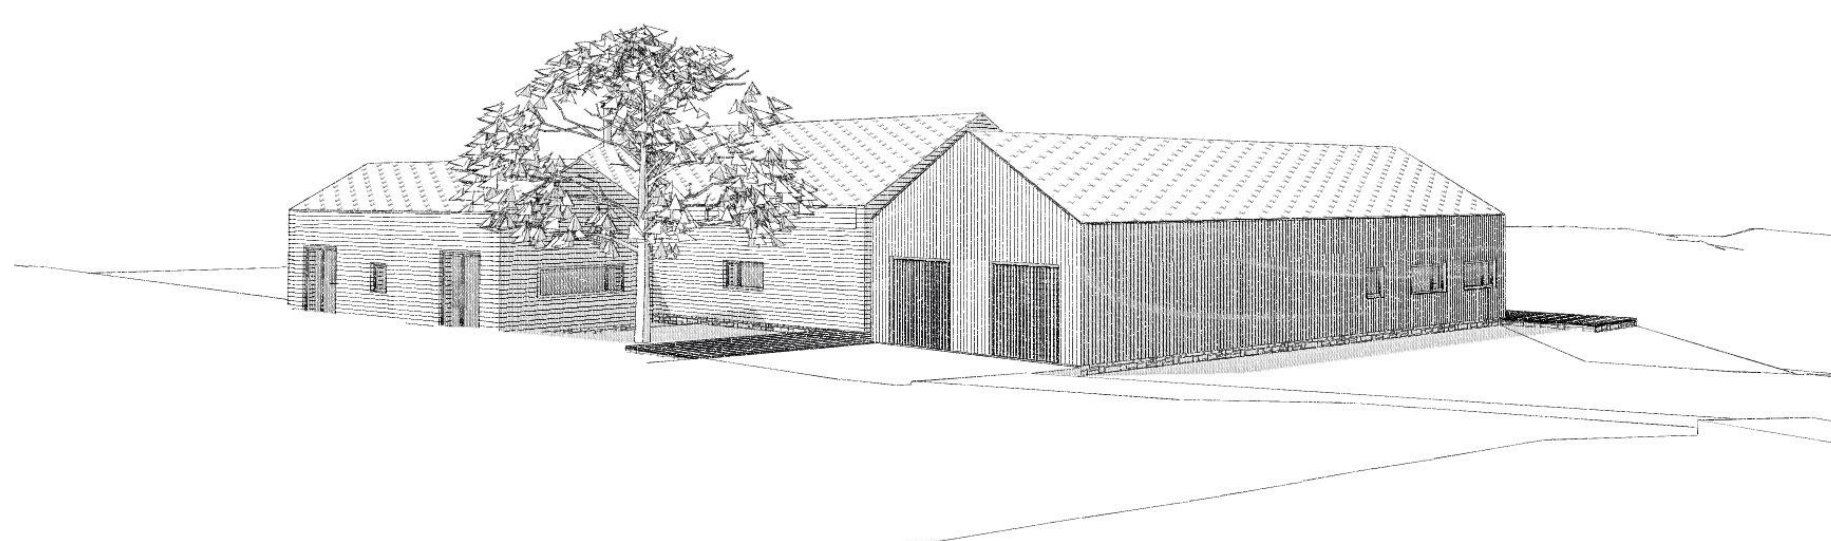


Nord- Øst

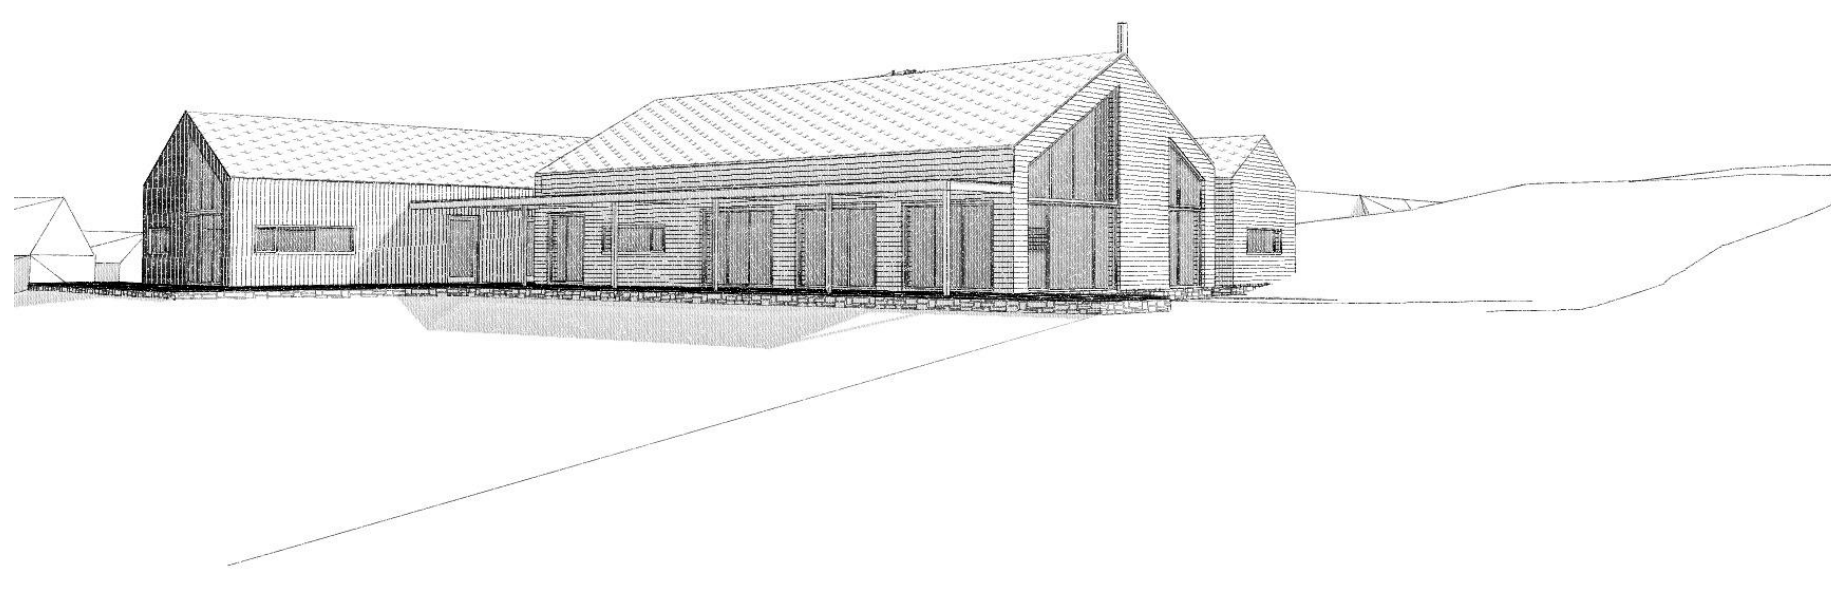


Sør-Vest


X:\pro 61251 - pro 6200061698\_Lindåsvegen 2086\3 ARK - IARK\3-4 CAD-FILER\61698\_Lindåsvegen 2086 (2020).pln

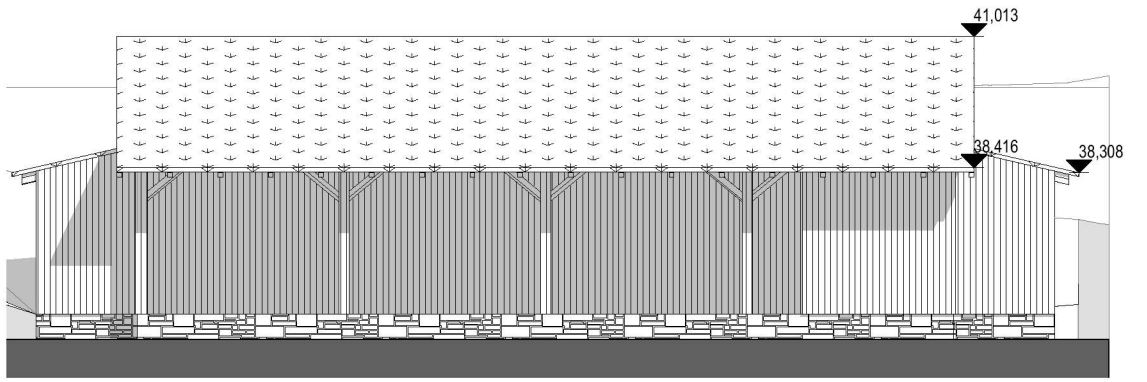


2 Nord-Øst fasade 1:150

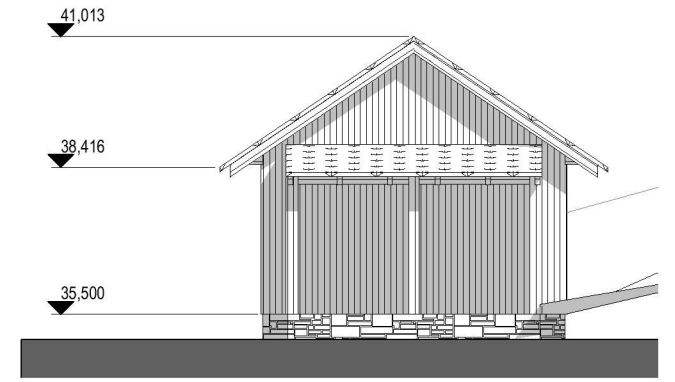


1 Nord-Vest fasade 1:150

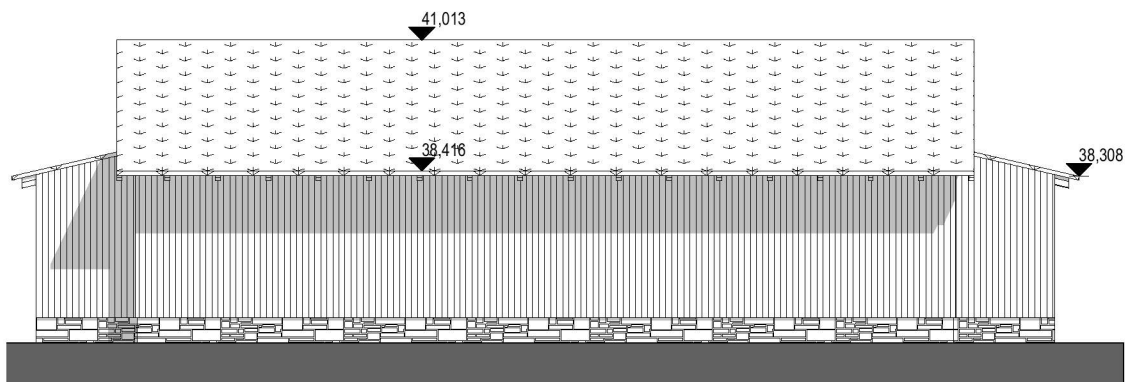


2 Sør-Vest fasade 1:150

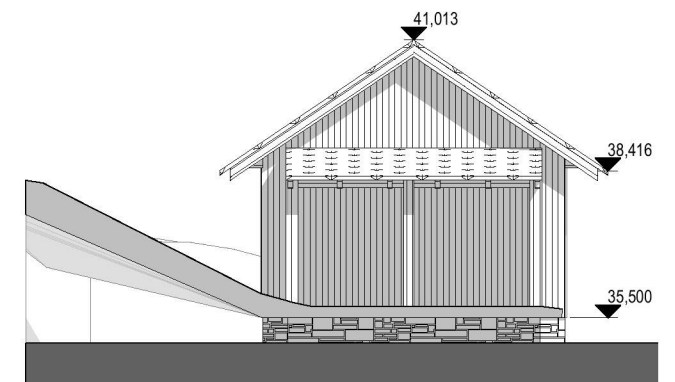

Sør-Øst fasade 1:150

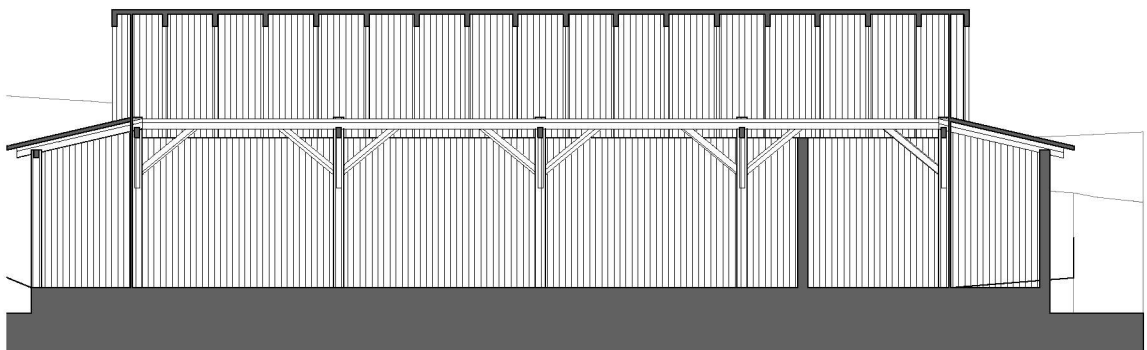

Snitt E-E 1:150

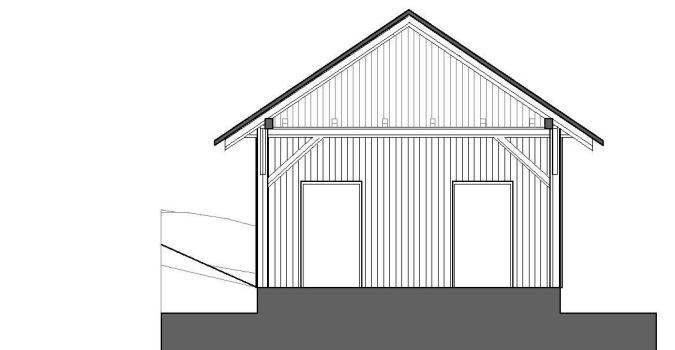

Snitt F-F 1:150

