




D1

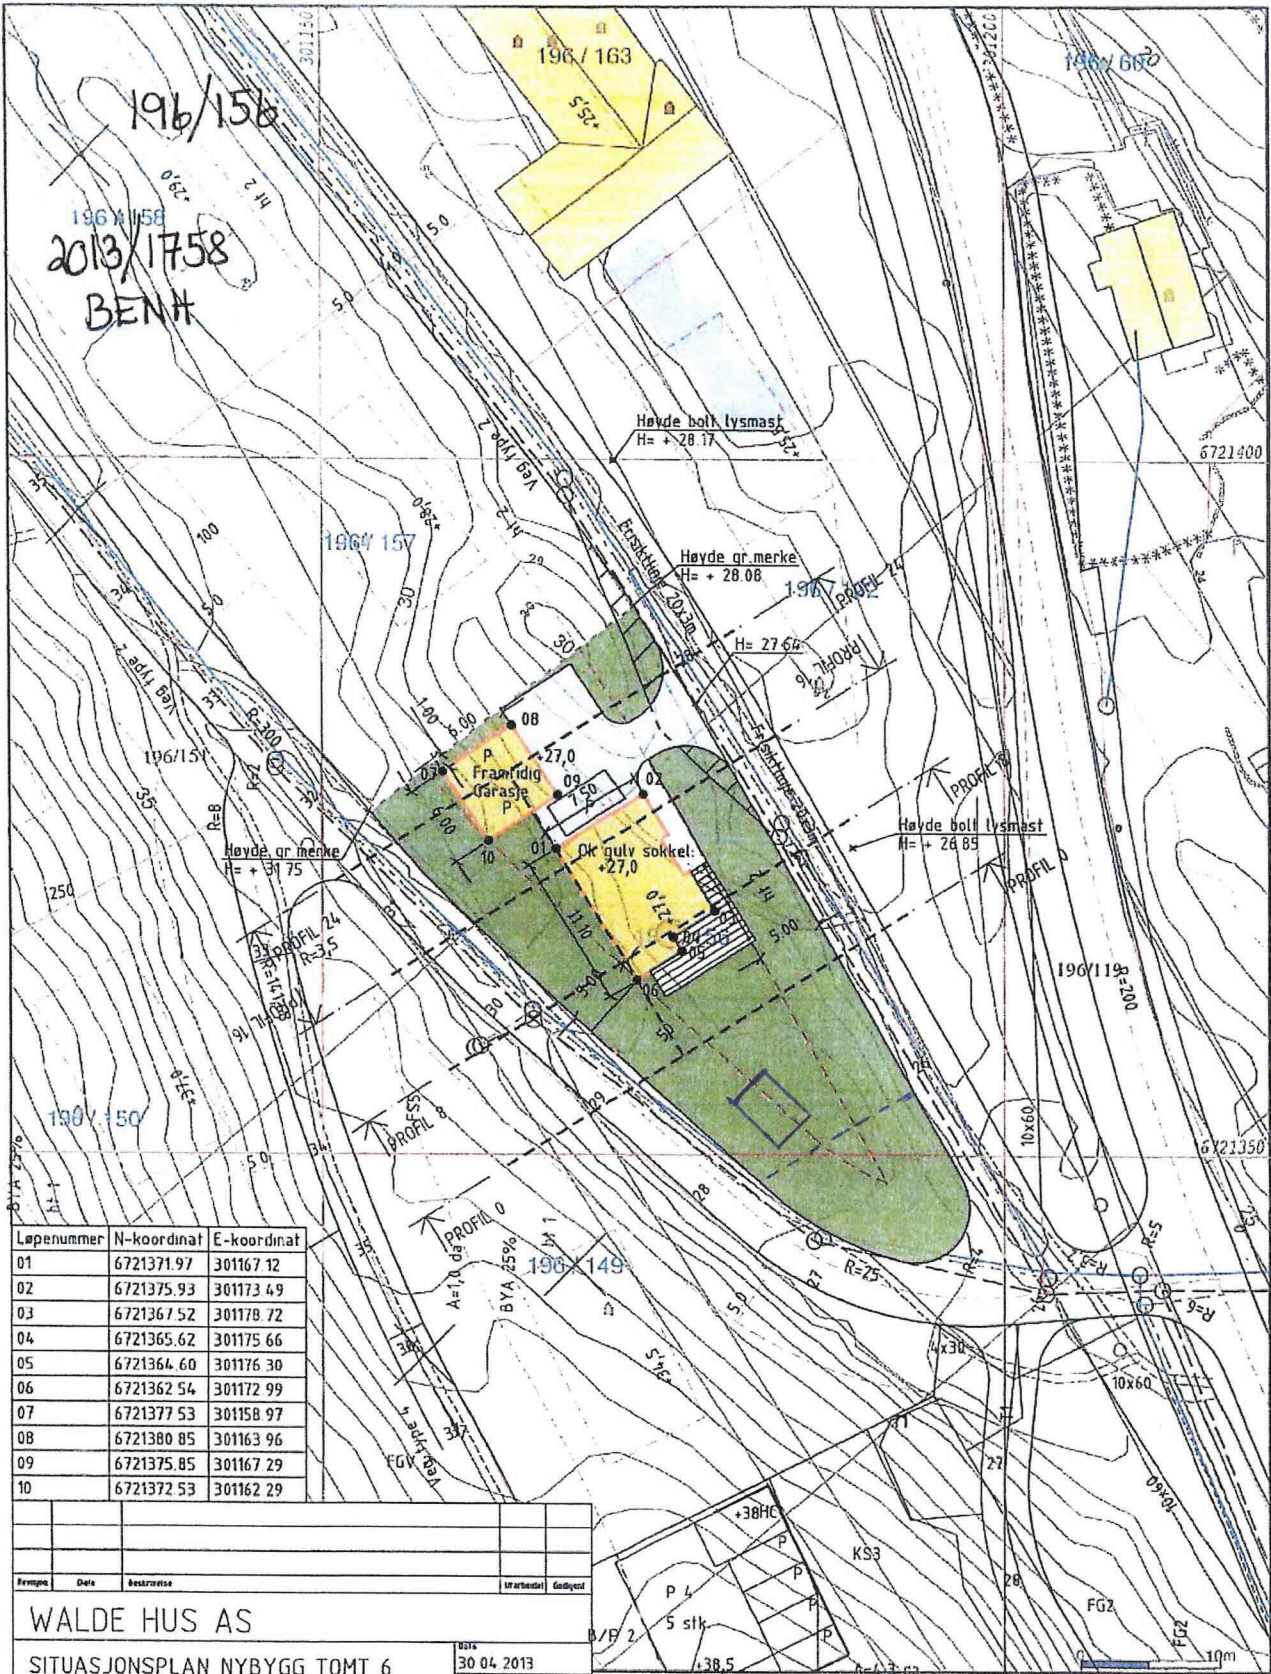

Løpenummer	N-koordinat	E-koordinat
01	6721371.97	301167.12
02	6721375.93	301173.49
03	6721367.52	301178.72
04	6721365.62	301175.66
05	6721364.60	301176.30
06	6721362.54	301172.99
07	6721377.53	301158.97
08	6721380.85	301163.96
09	6721375.85	301167.29
10	6721372.53	301162.29

Frempe		Døle		Bestemmelse		Løstebetal		Geddykt	
WALDE HUS AS									
SITUASJONSPLAN NYBYGG TOMT 6									
GNR 196/ BNR 156, LEKNES I LINDÅS KOMMUNE									
 <p>Fjøsangerv 50C - 5059 Bergen Tlf 5538 7870 Fax 5538 7871 bergen anko.no - www anko.no</p>		Dato		30.04.2013		Vårstempel av		GOB	
		Geddykt av		EN		Målestokk		1:500	
		Jobbnummer		2013107		Tegningsnummer		002	
		Revisjon				Fasit		2013.04.16	
				Signert		SSO			

	Lindås kommune Geodata avdeling		 N Målestokk 1:500
	Grunnkart n/VA-data.		
G.nr. 196, b.nr. 156.			