



# 1 Plan 01

1 : 100

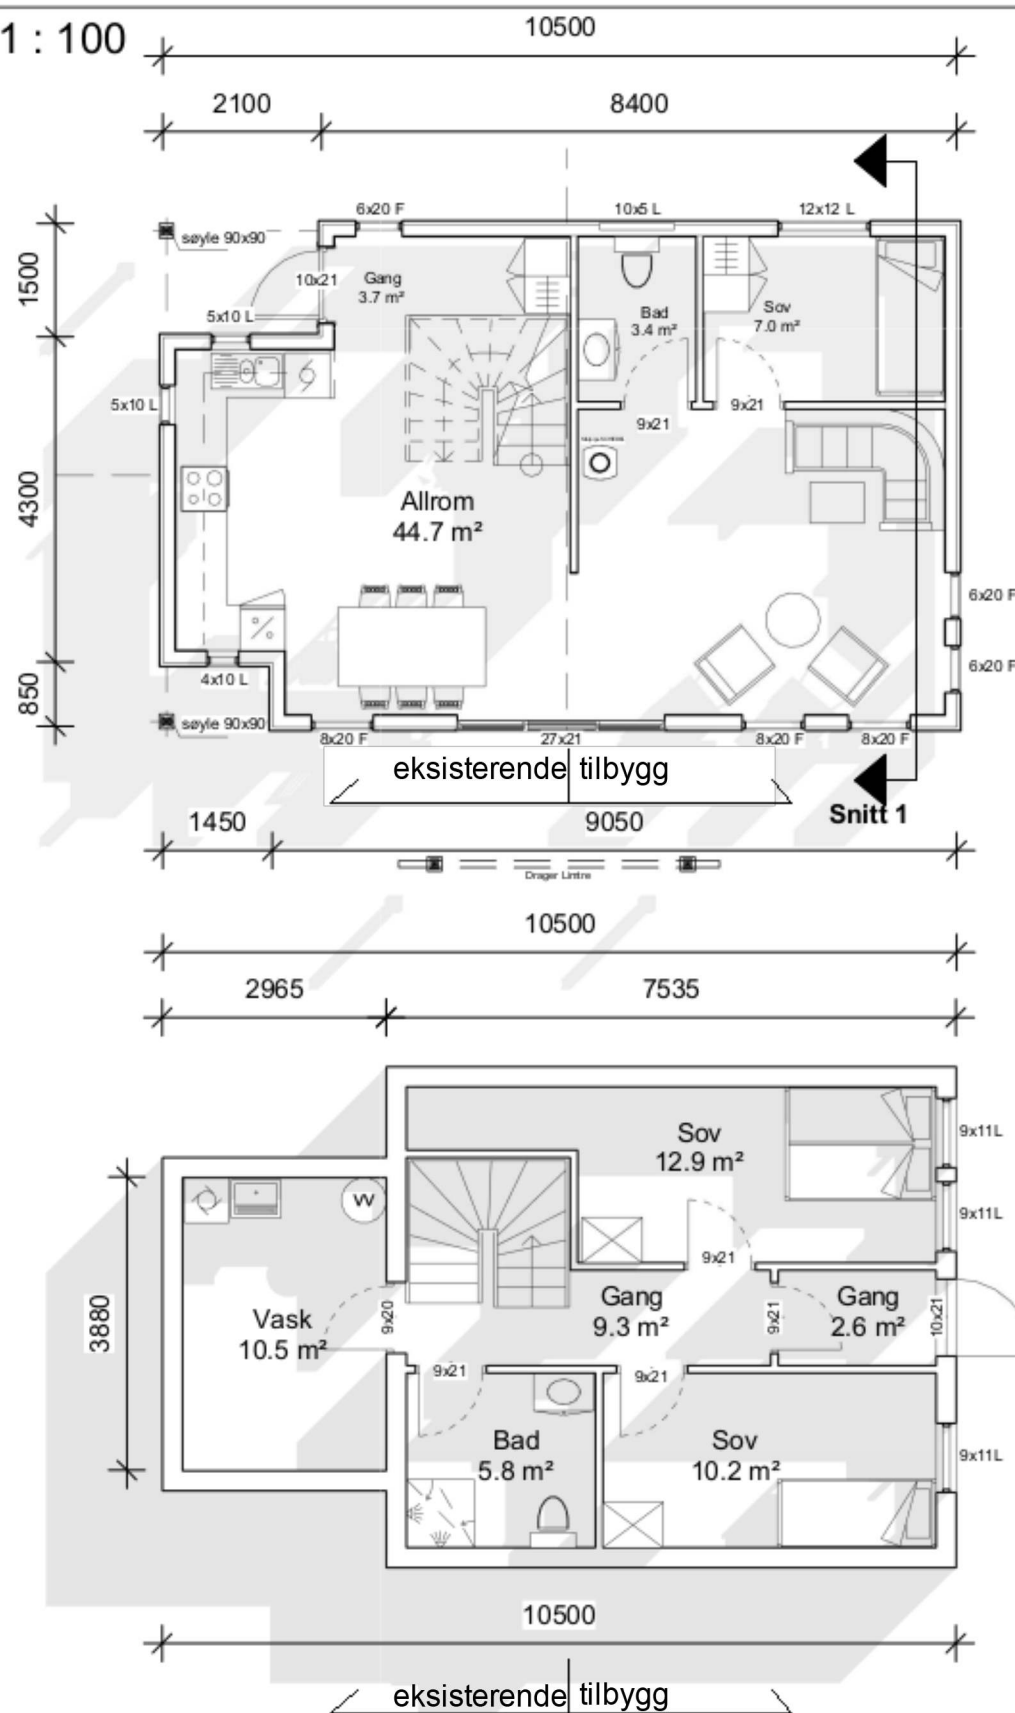

Eksisterende BRA 1 etg	26 m <sup>2</sup>
Eksisterende BRA Kjeller	11 m <sup>2</sup>
Ny BRA 1 etg	38.4 m <sup>2</sup>
Ny BRA Kjeller	43.2 m <sup>2</sup>
Eksisterende BYA	30.6 m <sup>2</sup>
Ny BYA	41 m <sup>2</sup>
Total BRA	118.6 m <sup>2</sup>
Total BYA	71.6 m <sup>2</sup>

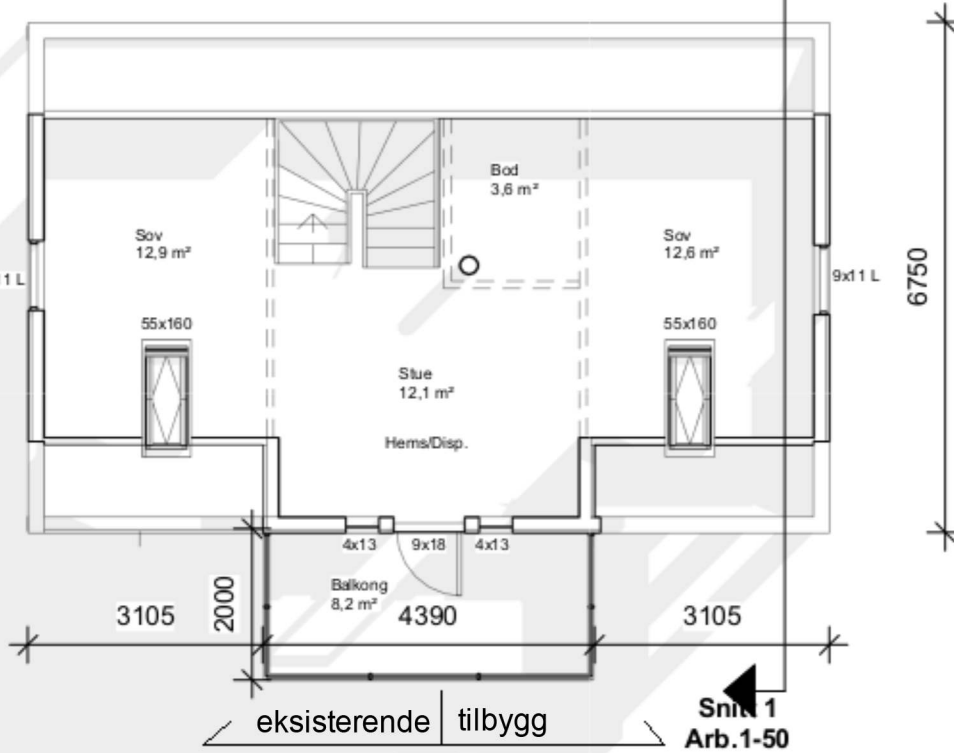

# 2 Plan 02

1 : 100



UTARBEIDET AV:	REKNES BYGGJEVARER LL		
TILTAKEHAVER:	Eli Schaug-Pettersen	G.nr/B.nr:	123/15
BYGGEPLASS:	Lindås	KOMMUNE:	Alver



TEGN, INNHOLD:	Plan, Snitt			MÅLSTOKK:	1 : 100
PROSJEKT:	HYTTE - EKSISTERENDE + TILBYGG			PROSJEKT NR.:	1579
	DATE:	TEGN:	REV.:	TEGN.NR.:	101
	08-02-2021		F		