



Eksisterende hytte

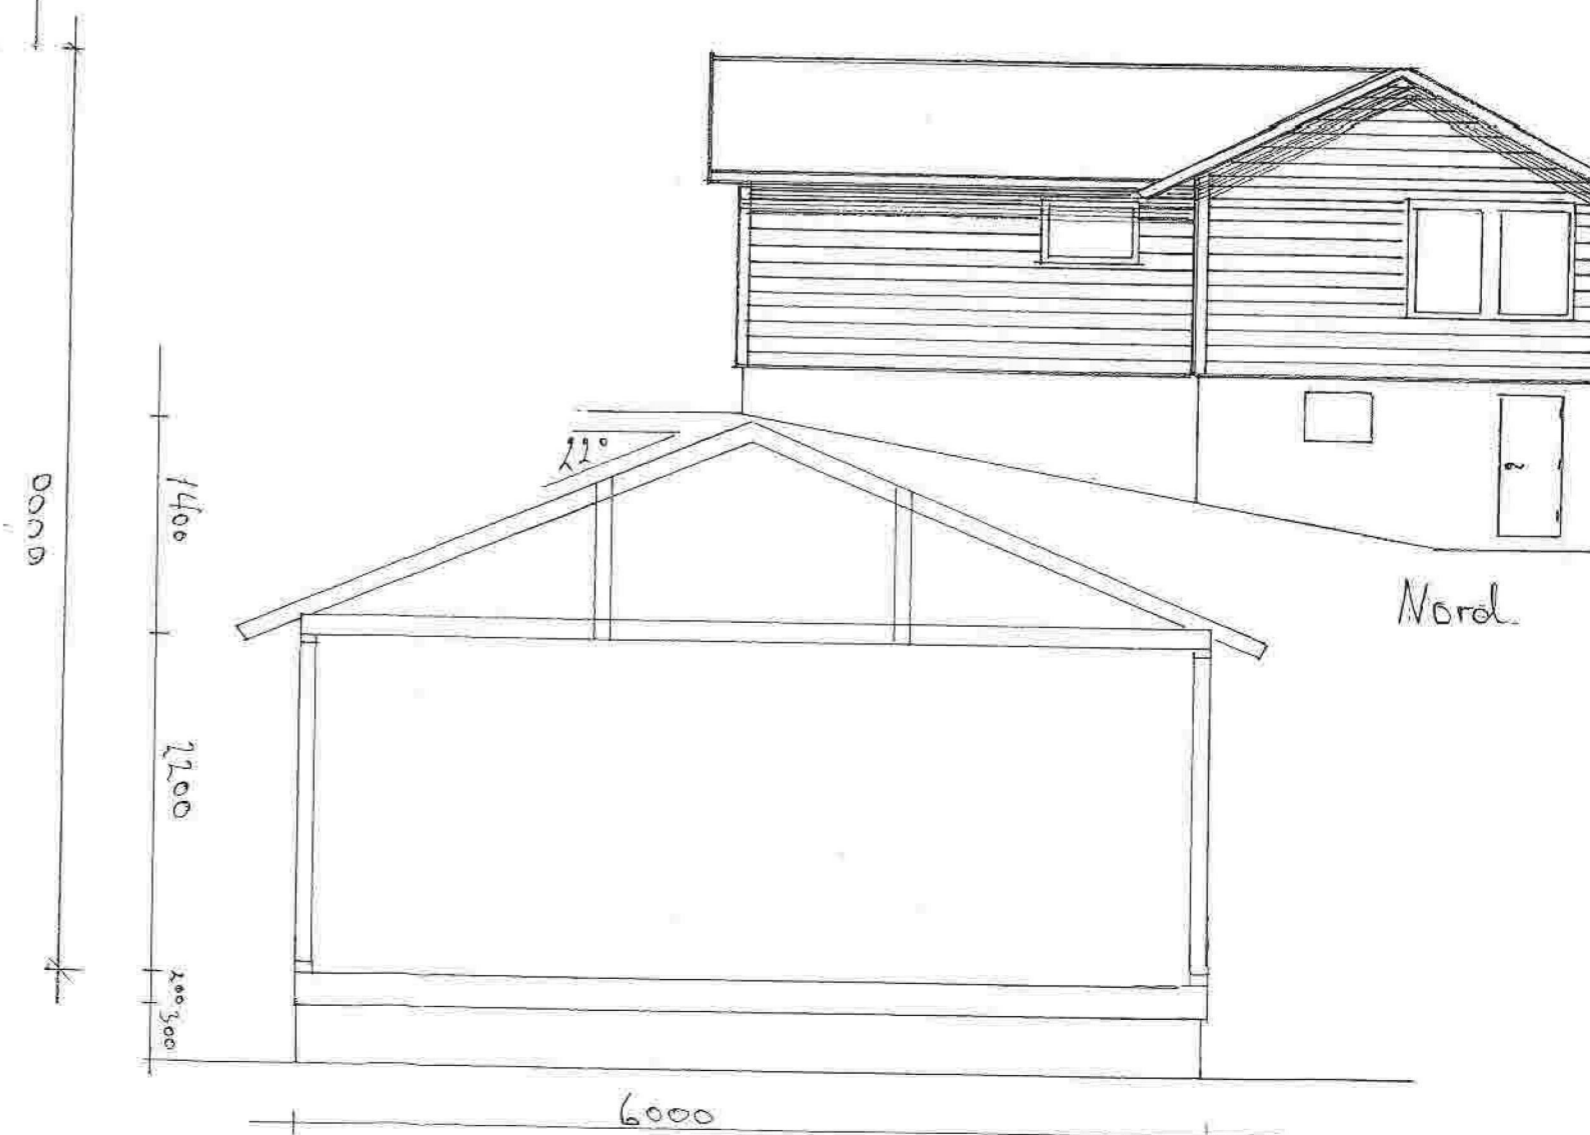


BERNT HAUGLAND 24/120, NORDBØ, Bevågen
Tilbygg av hytte M 1:100 1:50

E-1

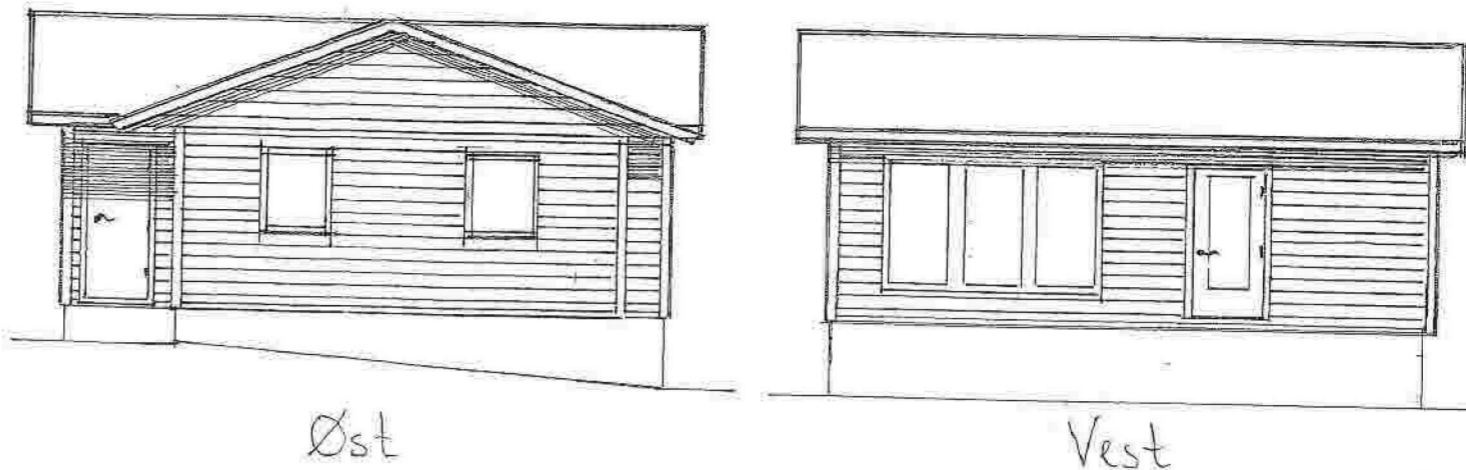


Øst

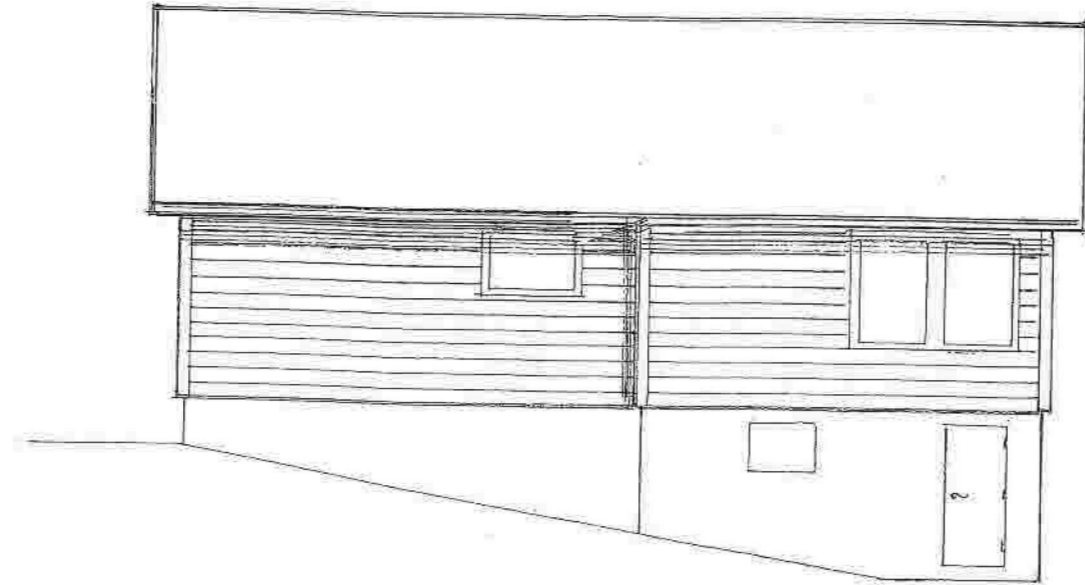


Nord



Vest

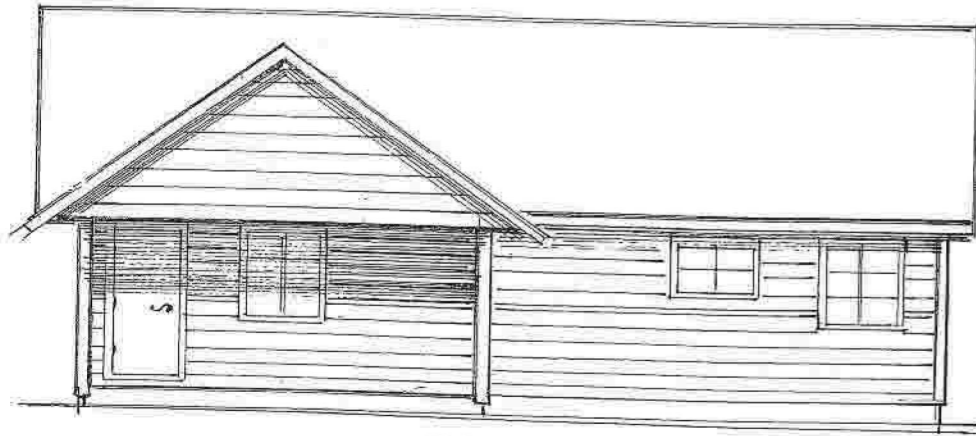

Syd

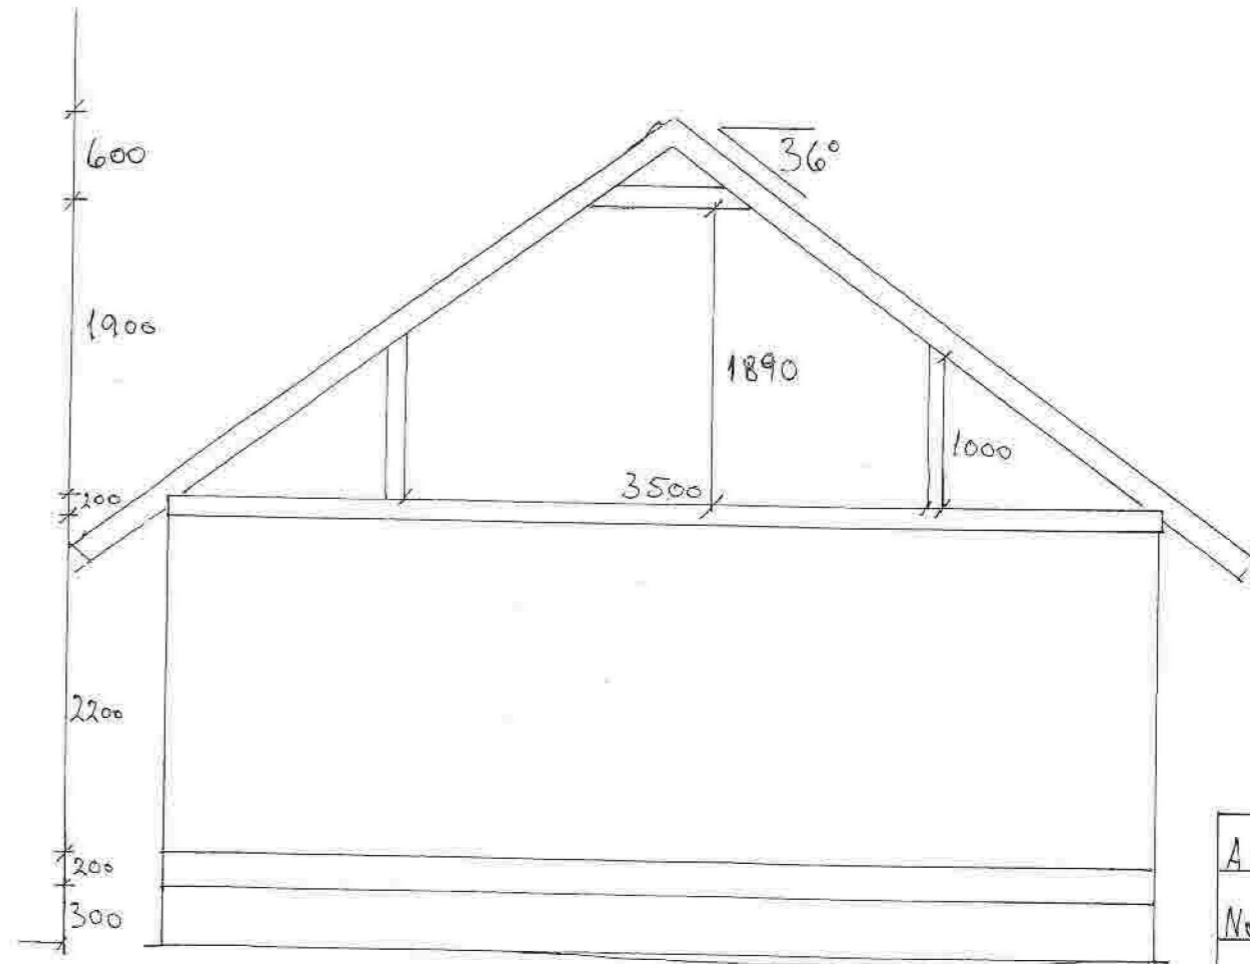

gln

ARNT OLAV HAUGLAND	
NORDØVEGEN 104	424/120
SNITT/FASADER	
M 1:100 / 1:50	05.06.2021