



SNITT B

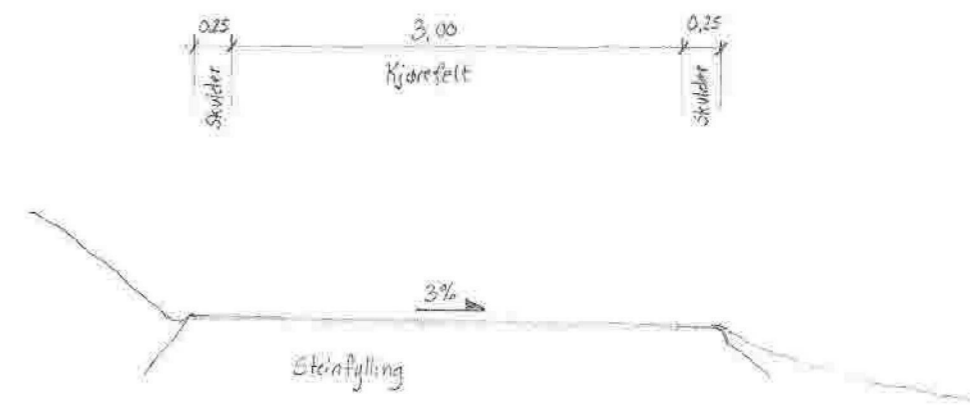

SNITT A

Målestokk 1:50

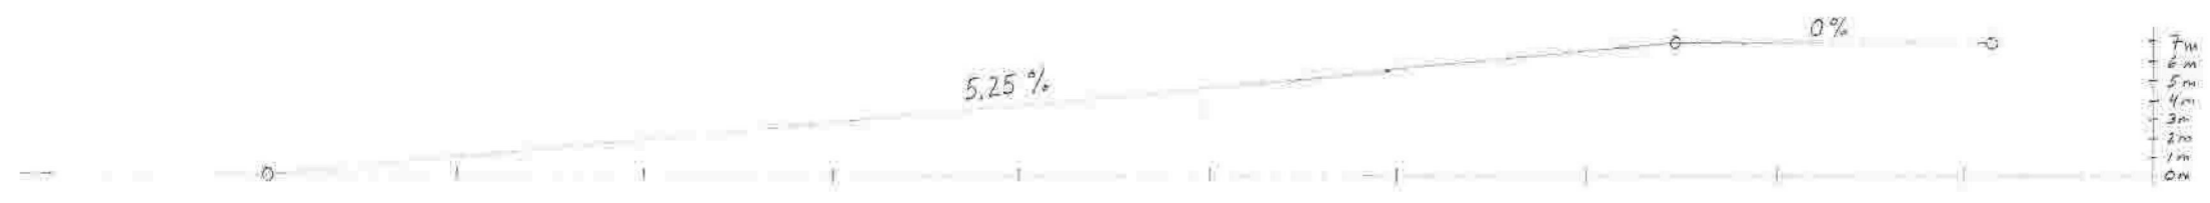

Målestokk 1:400

Tegning: Tilkomsvei til garasje	Dato: 22.06.2021	Tiltakshaver: Niils Johan Foss
Kommune: Alver	Tegnet av: S.F.H.	Byggeplass: Seimsstranda 460, 5912 Seim.