

### Teiknforklaring

- Veg
- Frisikt
- Teiggrense
- Sikringsgrense

Securus Consulting AS

Dato 21.05.2021	Konstr./Regnet sh	Godkjent	Målestokk 1:500
--------------------	----------------------	----------	--------------------




Plankart ny veg til Slettevegen 92  
Gnr 466, bnr 9 (over gnr 466, bnr 5 og 6)  
Tiltakshavar: Securus Consulting AS

Erstatning for: Erstattet av:

902

Henvisning: Beregning:

6729500

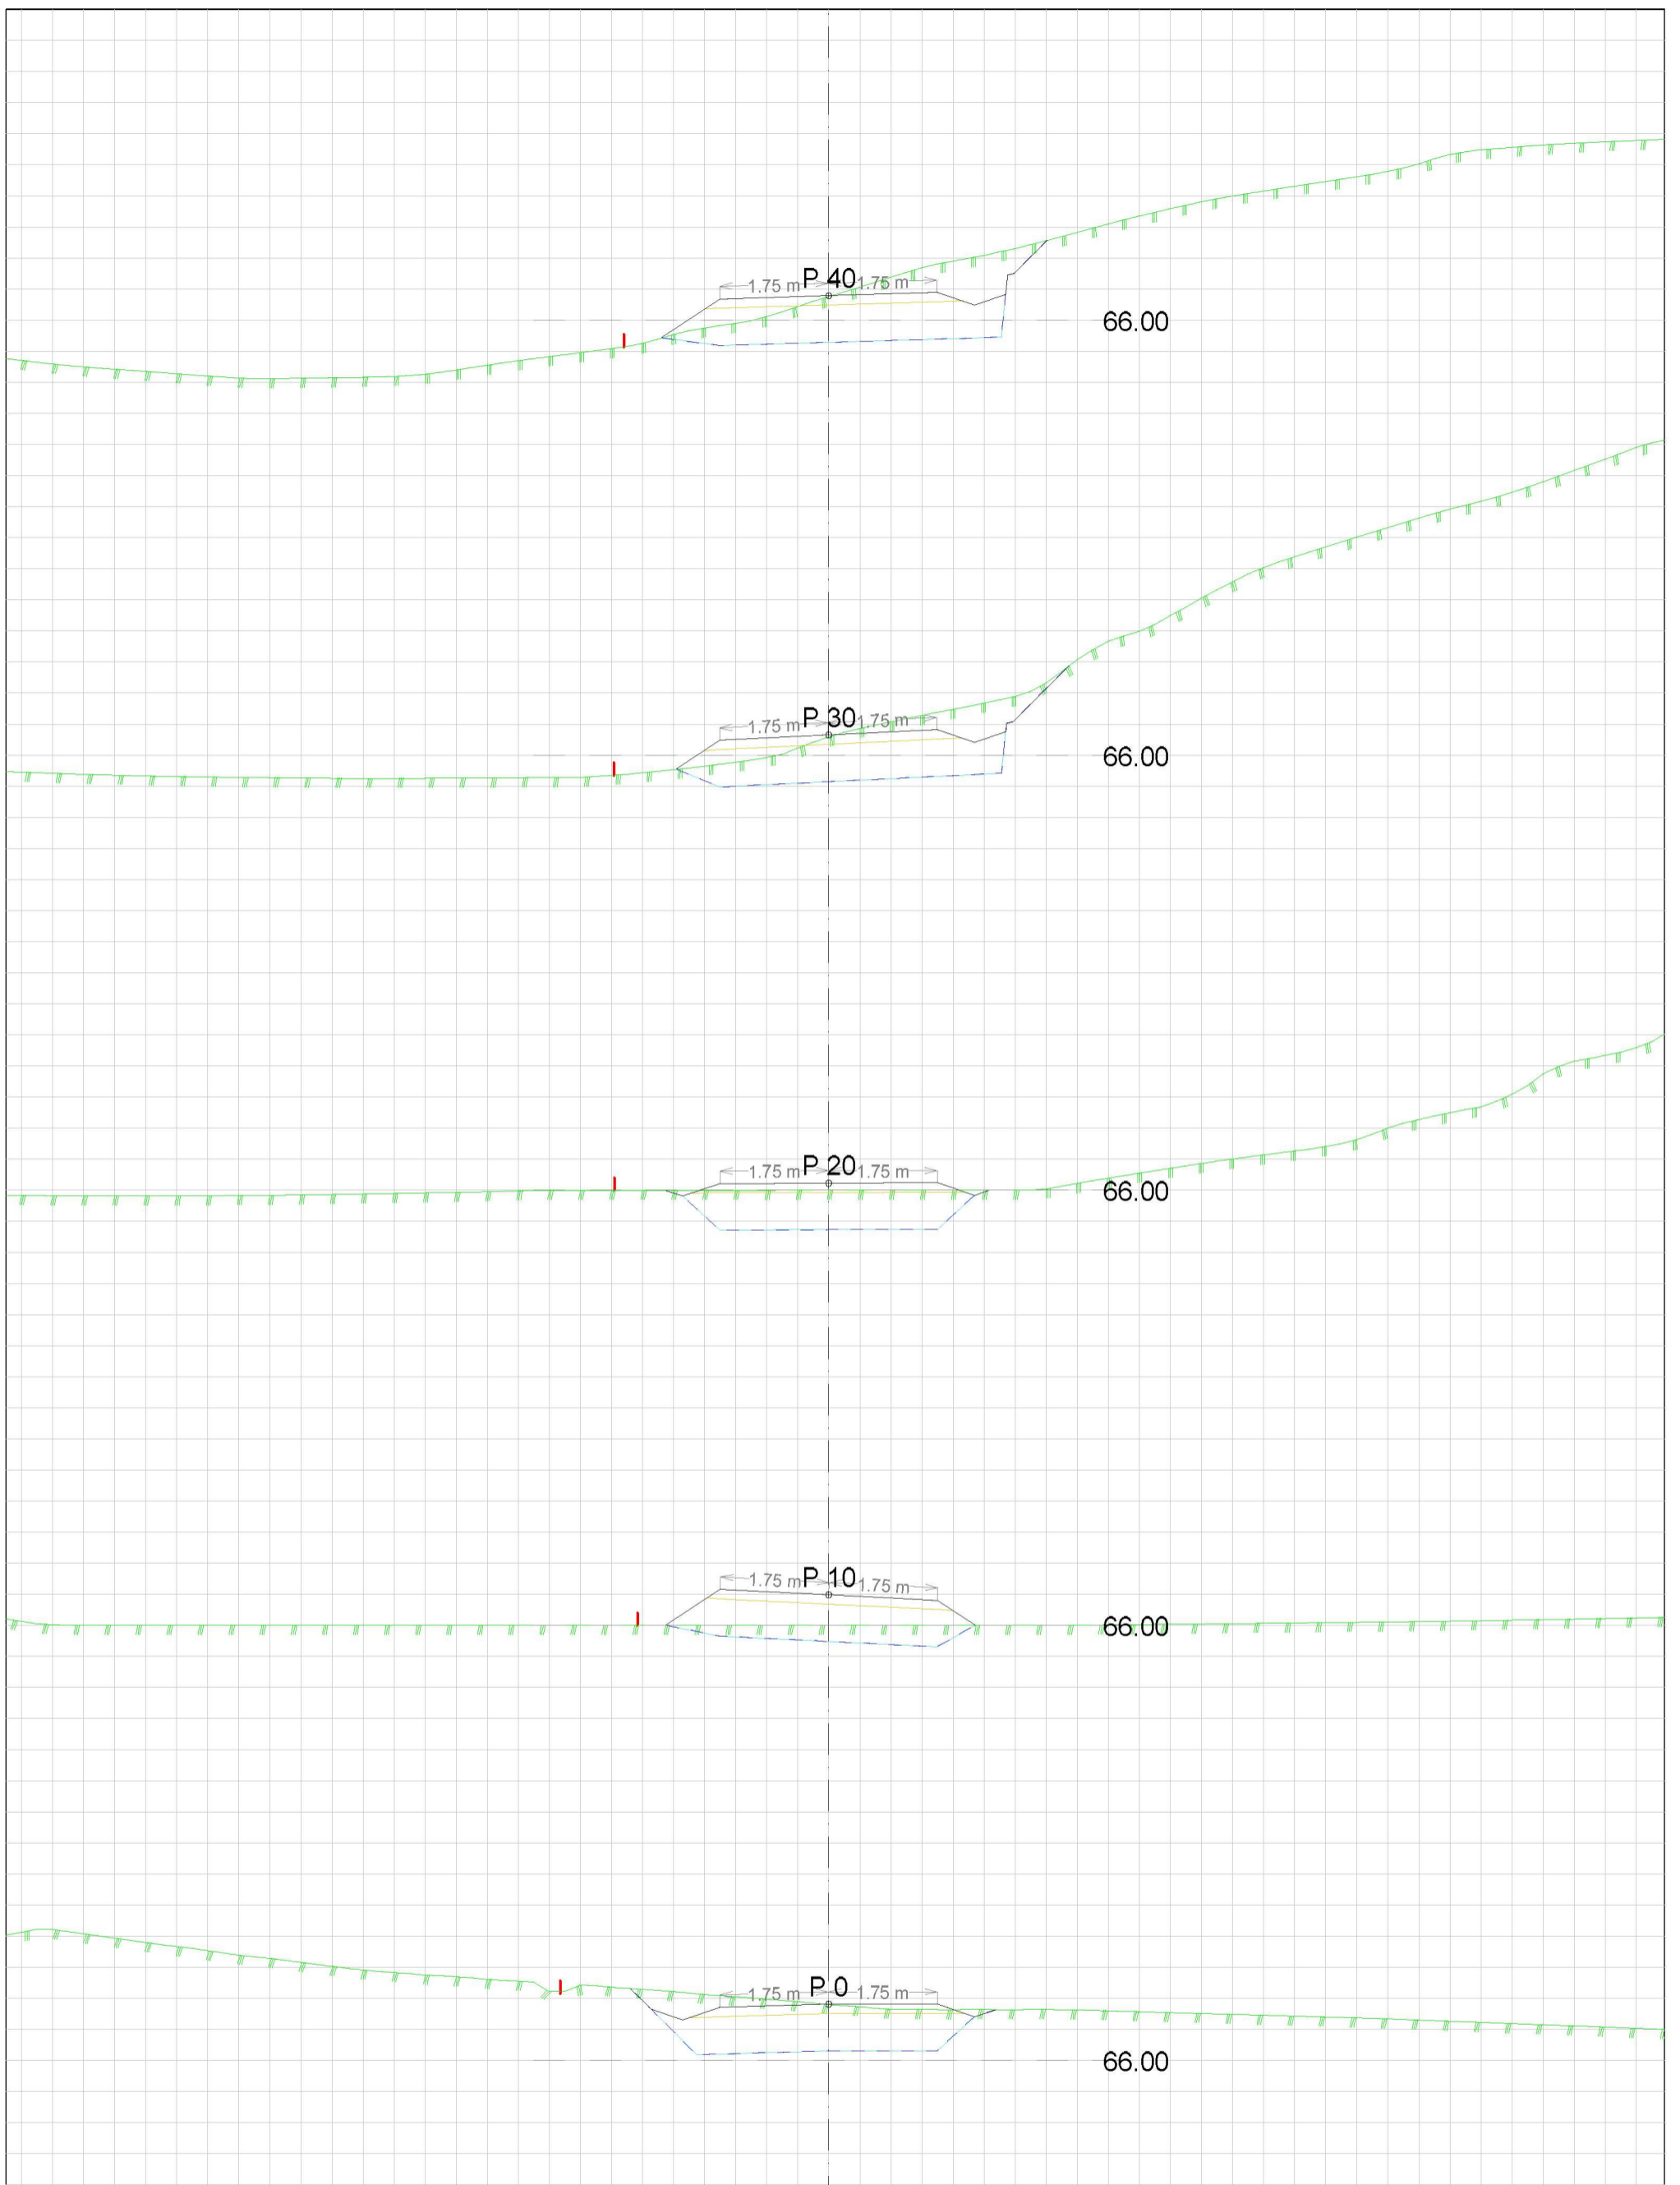

**DATA/KARTGRUNNLAG:**

Alver kommune  
 Koordinatsystem: UTM sone32/ Euref 89  
 Dato for basiskart: 10.05.2021  
 Høgdegrunnlag: NN 2000

**OPPDRAGSGIVER:**

Securus Consulting AS

**TVERRPROFILER - VEG**

PROSJEKT: Tverrprofiltegning ny veg til Slettevegen 92  
 Gnr 466, bnr 9 (over gnr 466, bnr 5 og 6)  
 Tiltakshavar: Securus Consulting AS

DATO:  
21.05.2021

MÅLES.:  
1:100

KONSTR.:  
sh




TEGN.NR.:  
301

VEG NR.

SIDE

1

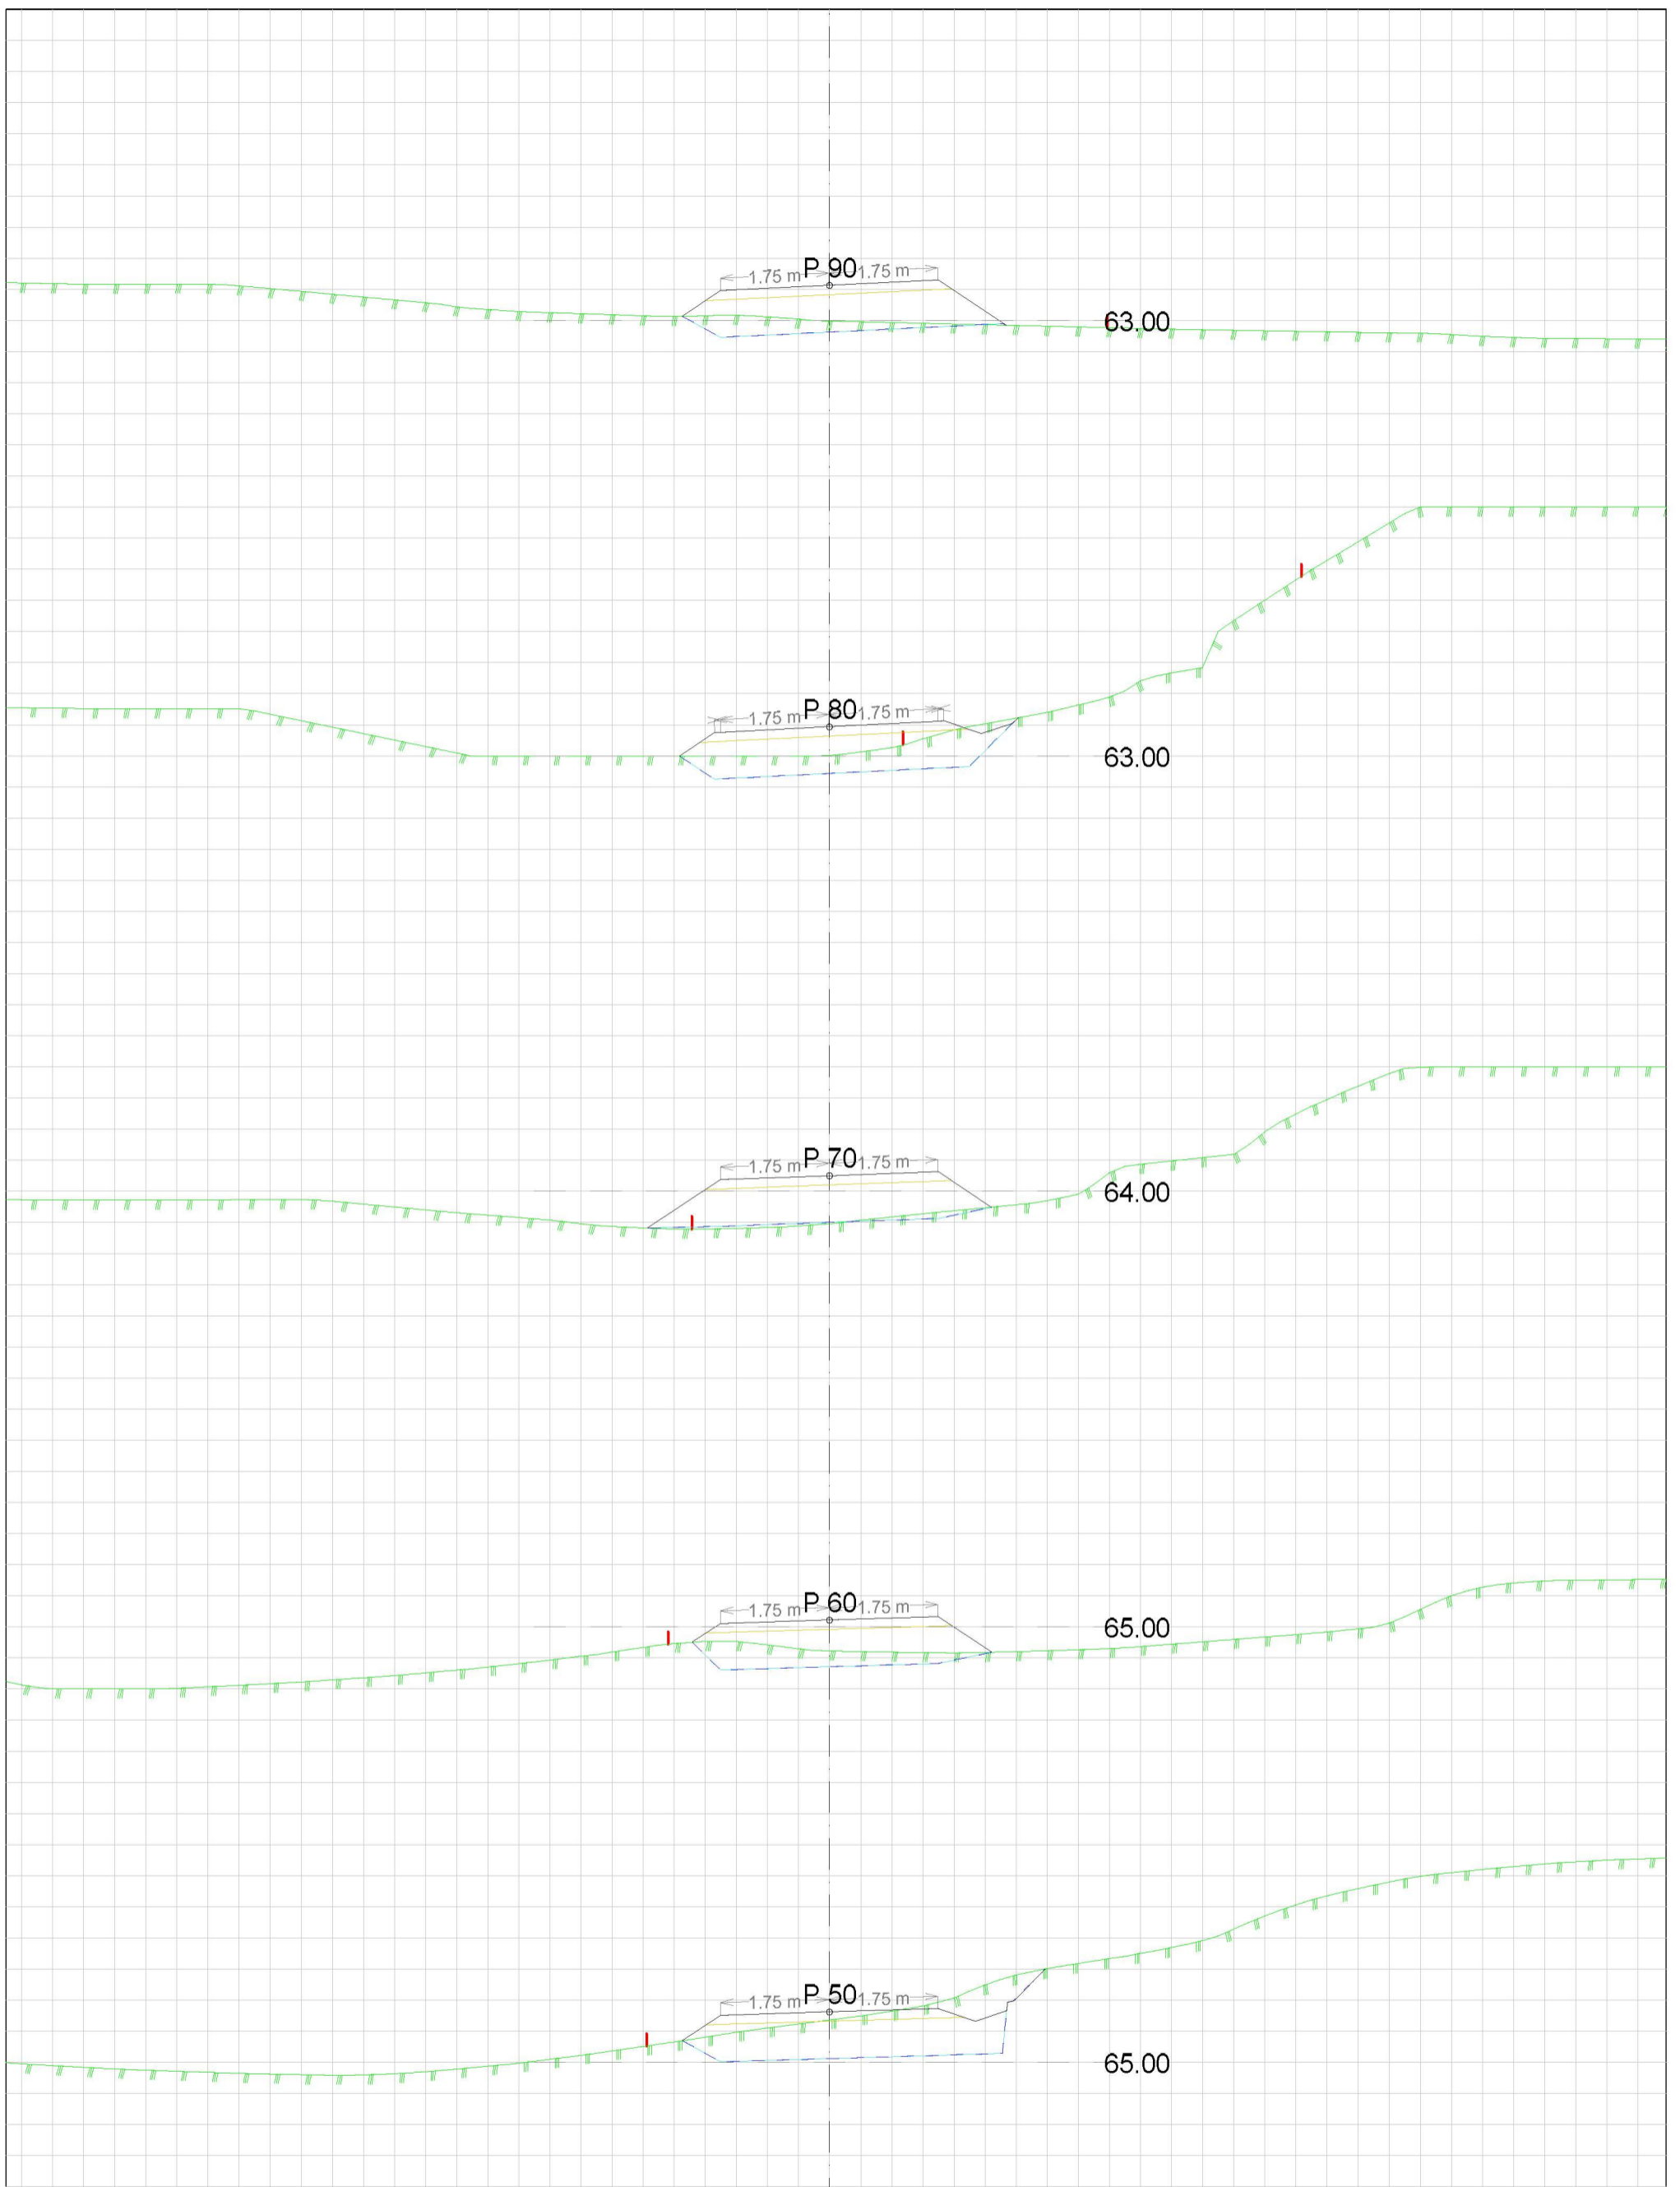

**DATA/KARTGRUNNLAG:**

Alver kommune  
 Koordinatsystem: UTM sone32/ Euref 89  
 Dato for basiskart: 10.05.2021  
 Høgdegrunnlag: NN 2000

**OPPDRAGSGIVER:**

Securus Consulting AS

**TVERRPROFILER - VEG**

PROSJEKT: Tverrprofiltegning ny veg til Slettevegen 92  
 Gnr 466, bnr 9 (over gnr 466, bnr 5 og 6)  
 Tiltakshavar: Securus Consulting AS

DATO:

21.05.2021

MÅLES.:

1:100

KONSTR.:

sh



TEGN.NR.:


301


VEG NR.

SIDE


2



<b>DATA/KARTGRUNNLAG:</b> Alver kommune Koordinatsystem: UTM sone32/ Euref 89 Dato for basiskart: 10.05.2021 Høgdegrunnlag: NN 2000			<b>OPPDRAKSGIVER:</b> Securus Consulting AS		<b>TVERRPROFILER - VEG</b> PROSJEKT: Tverrprofiltegning ny veg til Slettevegen 92 Gnr 466, bnr 9 (over gnr 466, bnr 5 og 6) Tiltakshavar: Securus Consulting AS		
<b>DATO:</b> 21.05.2021	<b>MÅLES.:</b> 1:100	<b>KONSTR.:</b> sh		<b>TEGN.NR.:</b> 301	<b>VEG NR.</b>	<b>SIDE</b>	<b>3</b>

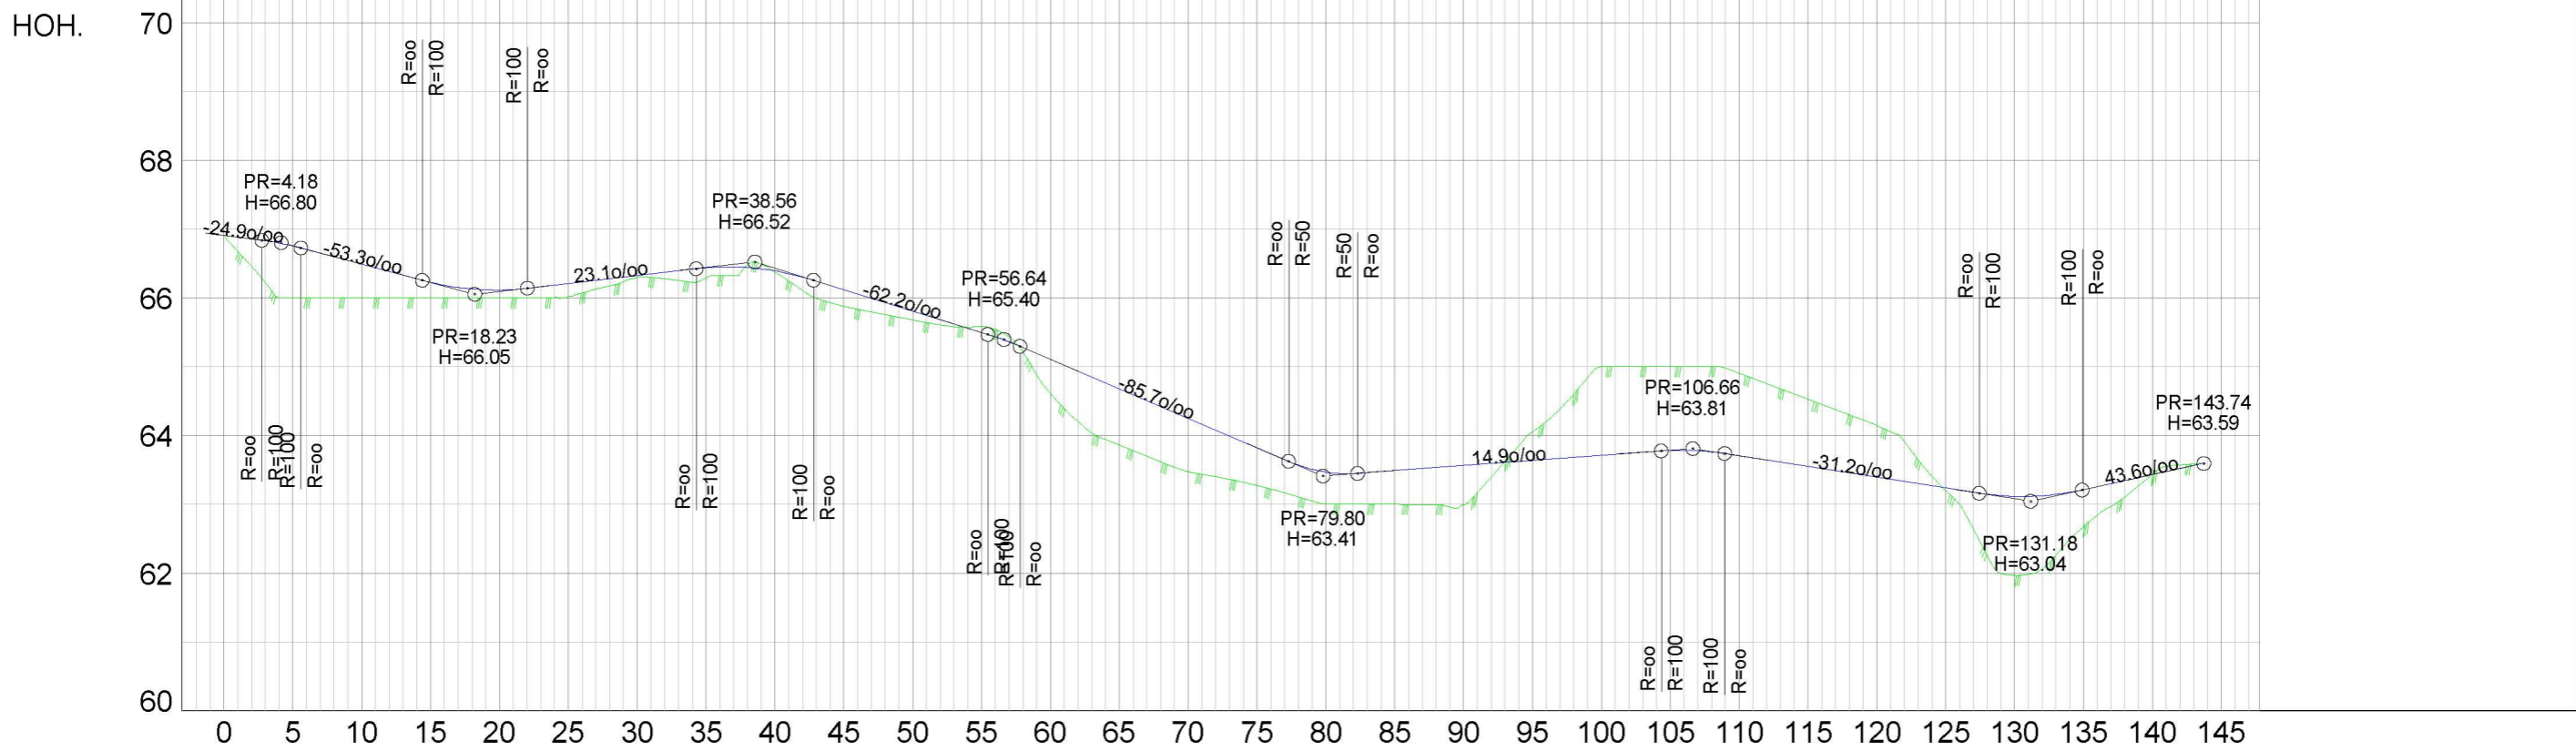

HOR. KURV.				R=50.00					R=20.00																						
BREDDEUTV.									0.19 m				0.00 m		0.05 m																
VEIBANE H.	-0.00	66.91	0.49	66.49	0.11	66.11	0.03	66.32	0.01	66.39	0.13	65.81	0.49	65.11	0.78	64.25	0.46	63.47	0.57	63.56	-1.29	63.77	-1.20	63.71	-0.75	63.39	1.15	63.11	-0.00	63.45	63.59
SKJ./FYLL.	-0.00		0.49		0.11		0.03		0.01		0.13		0.49		0.78		0.46		0.57		-1.29		-1.20		-0.75		1.15		-0.00		63.59

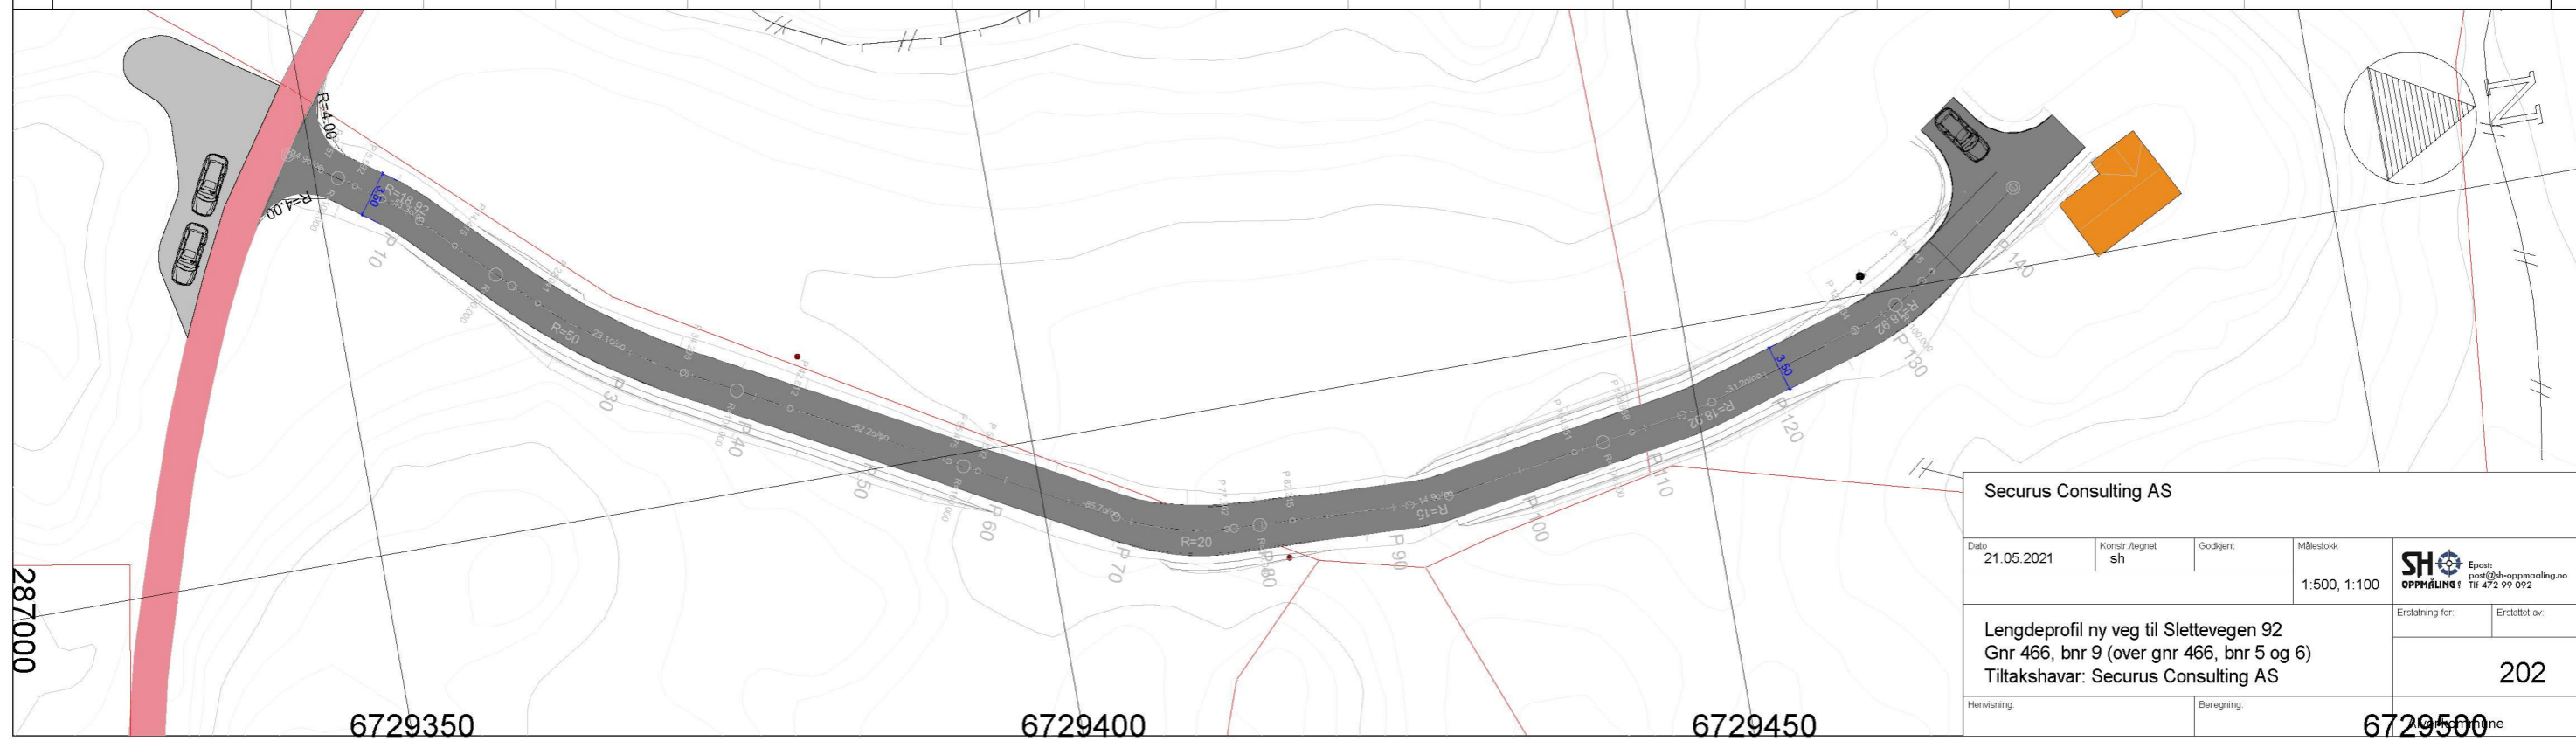

Securus Consulting AS					
Dato	Konstr./Regnet	Godkjent	Målestokk	SH OPPMÅLING	
21.05.2021	sh		1:500, 1:100	Epost: post@sh-oppmaling.no Tlf: 472 99 092	
Lengdeprofil ny veg til Slettevegen 92 Gnr 466, bnr 9 (over gnr 466, bnr 5 og 6) Tiltakshavar: Securus Consulting AS			Erstatning for:	Erstet av:	
				202	
Henvisning:			Beregning:		
			6729500		