



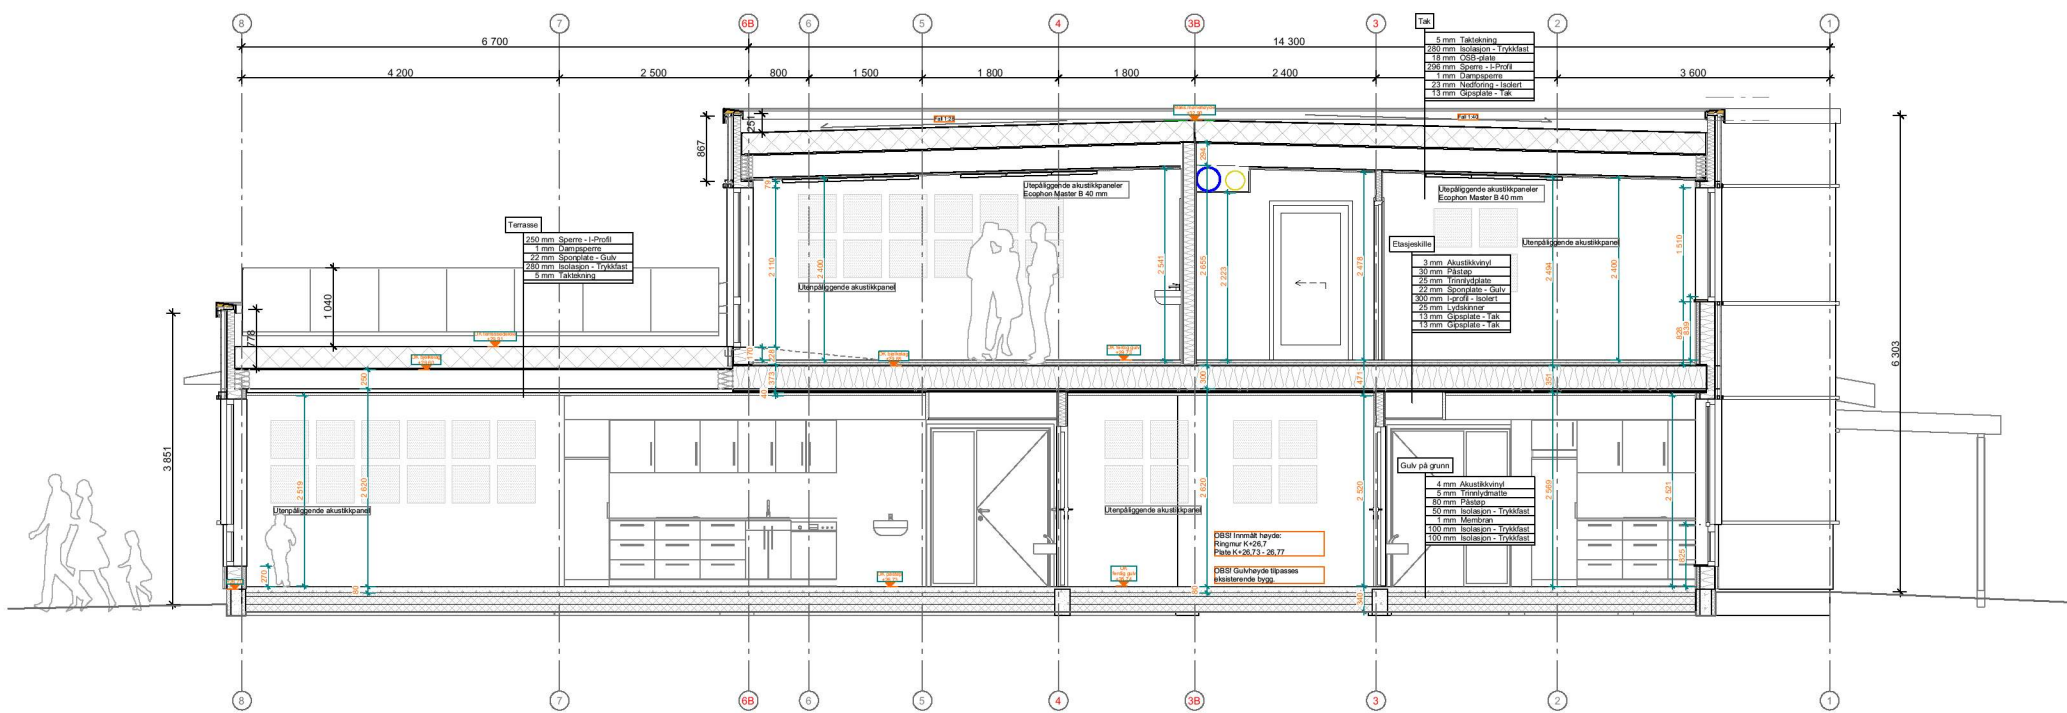


1:100 Snitt T-A

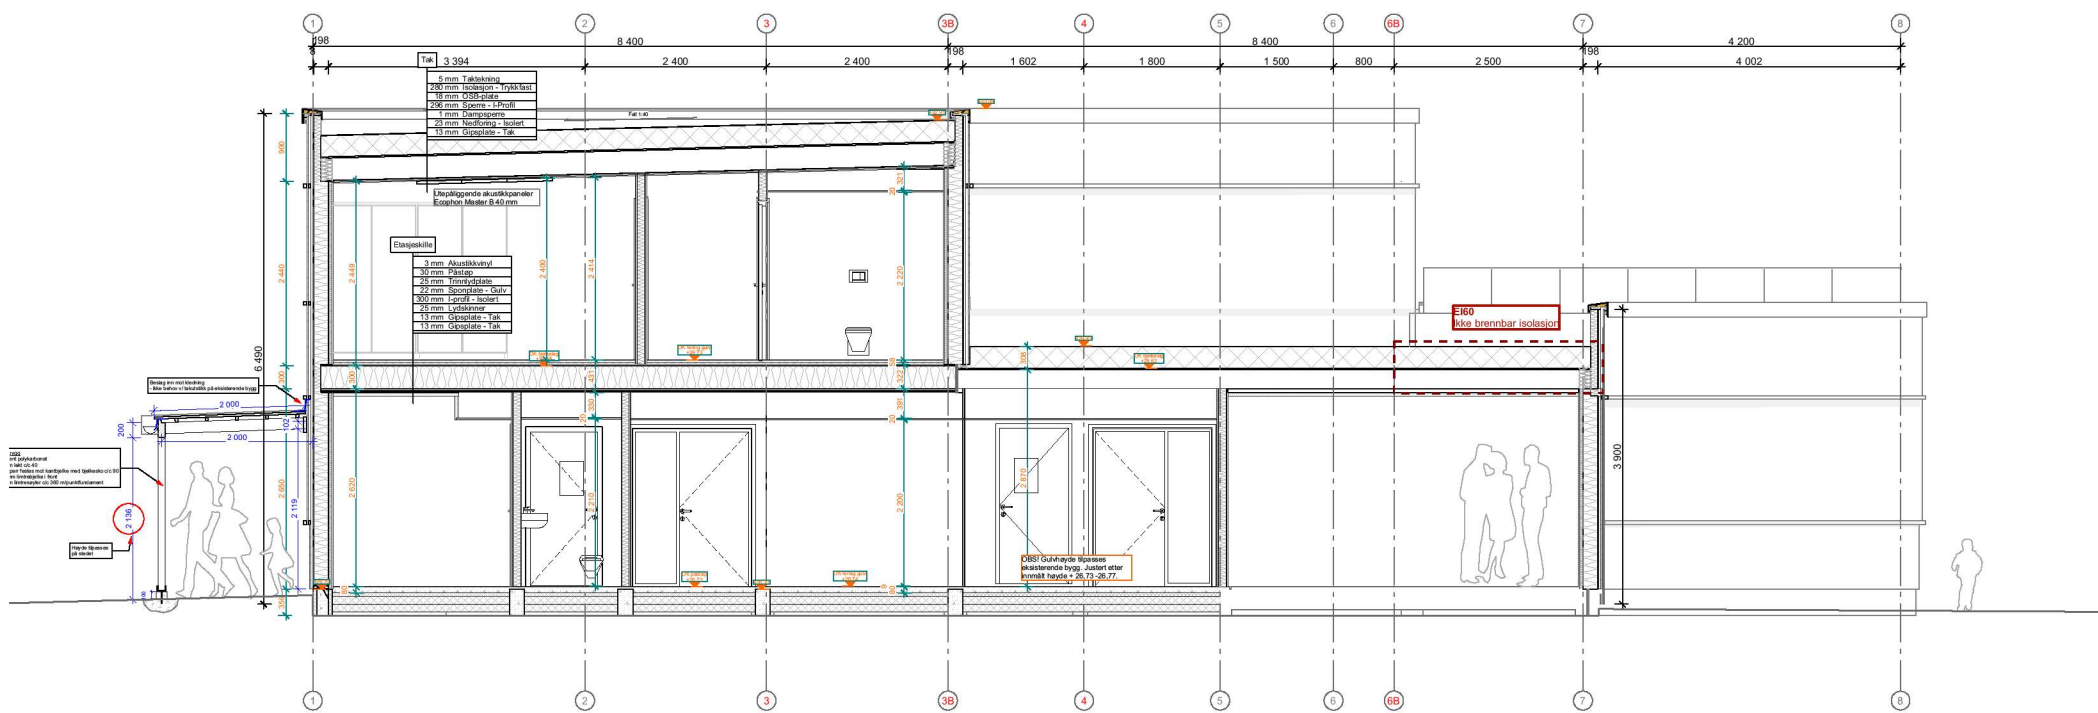

1:100 Snitt T-C

TILBYGG

EKSISTERENDE

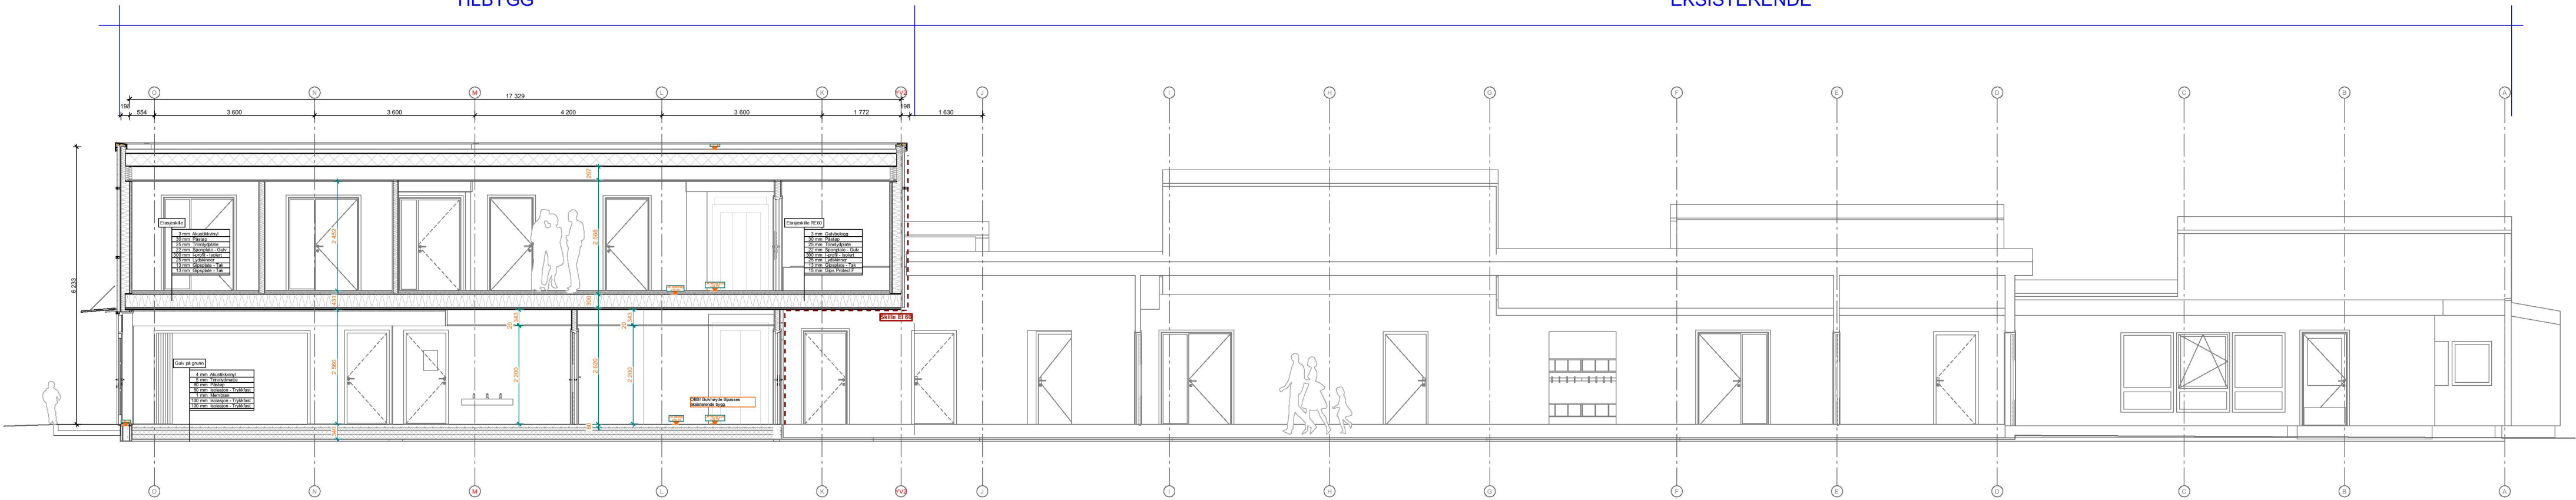

1:100 Snitt T-B