



MÅLSTOKK
1:25

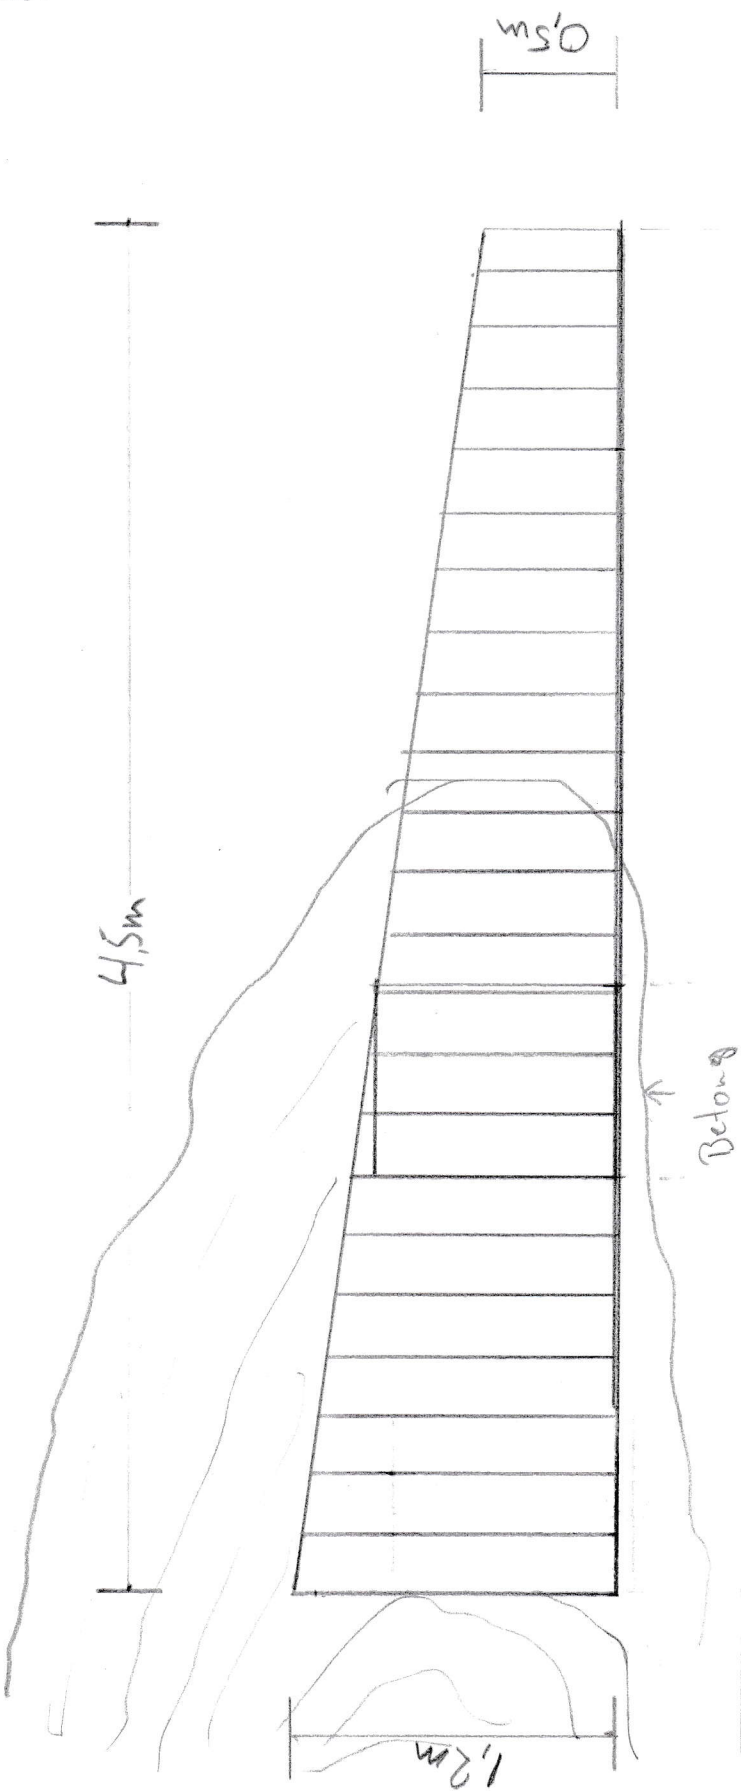

1:25

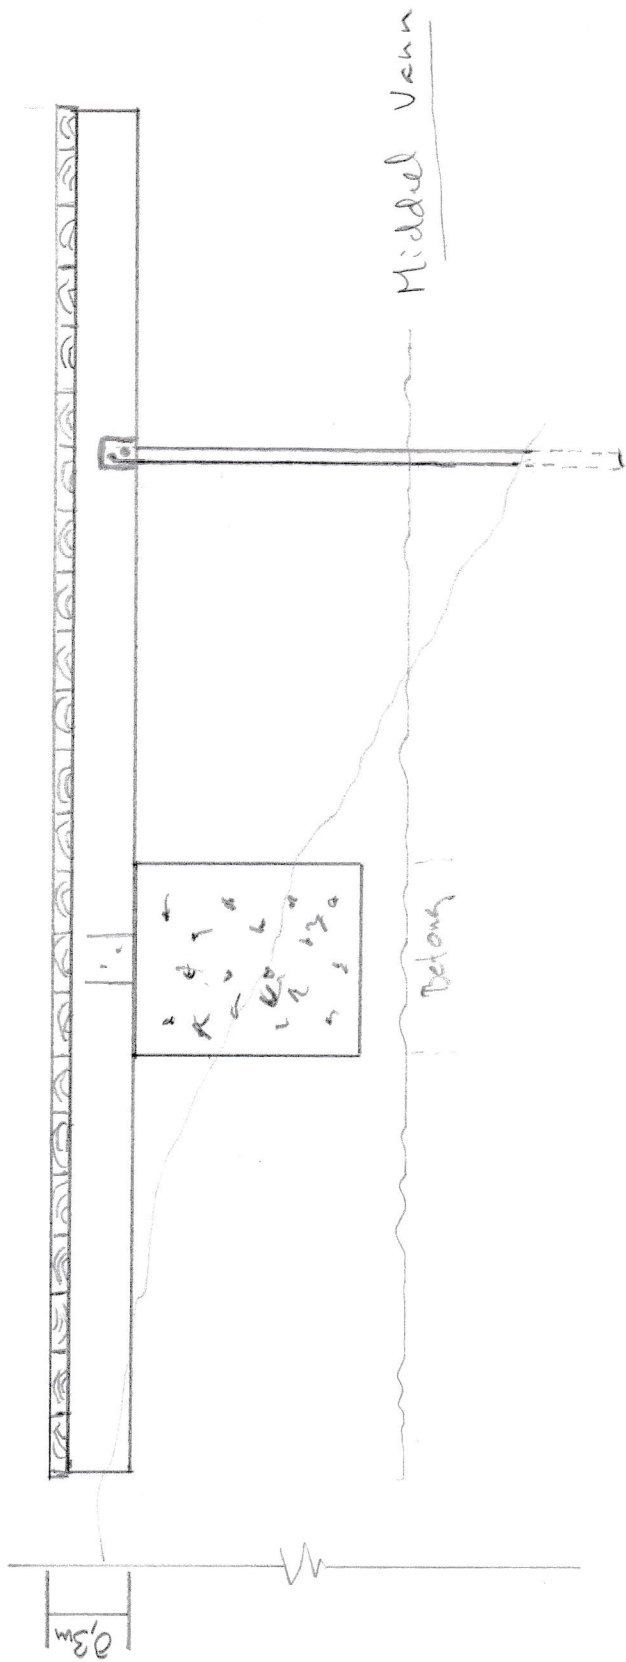

Vedlegg 2