

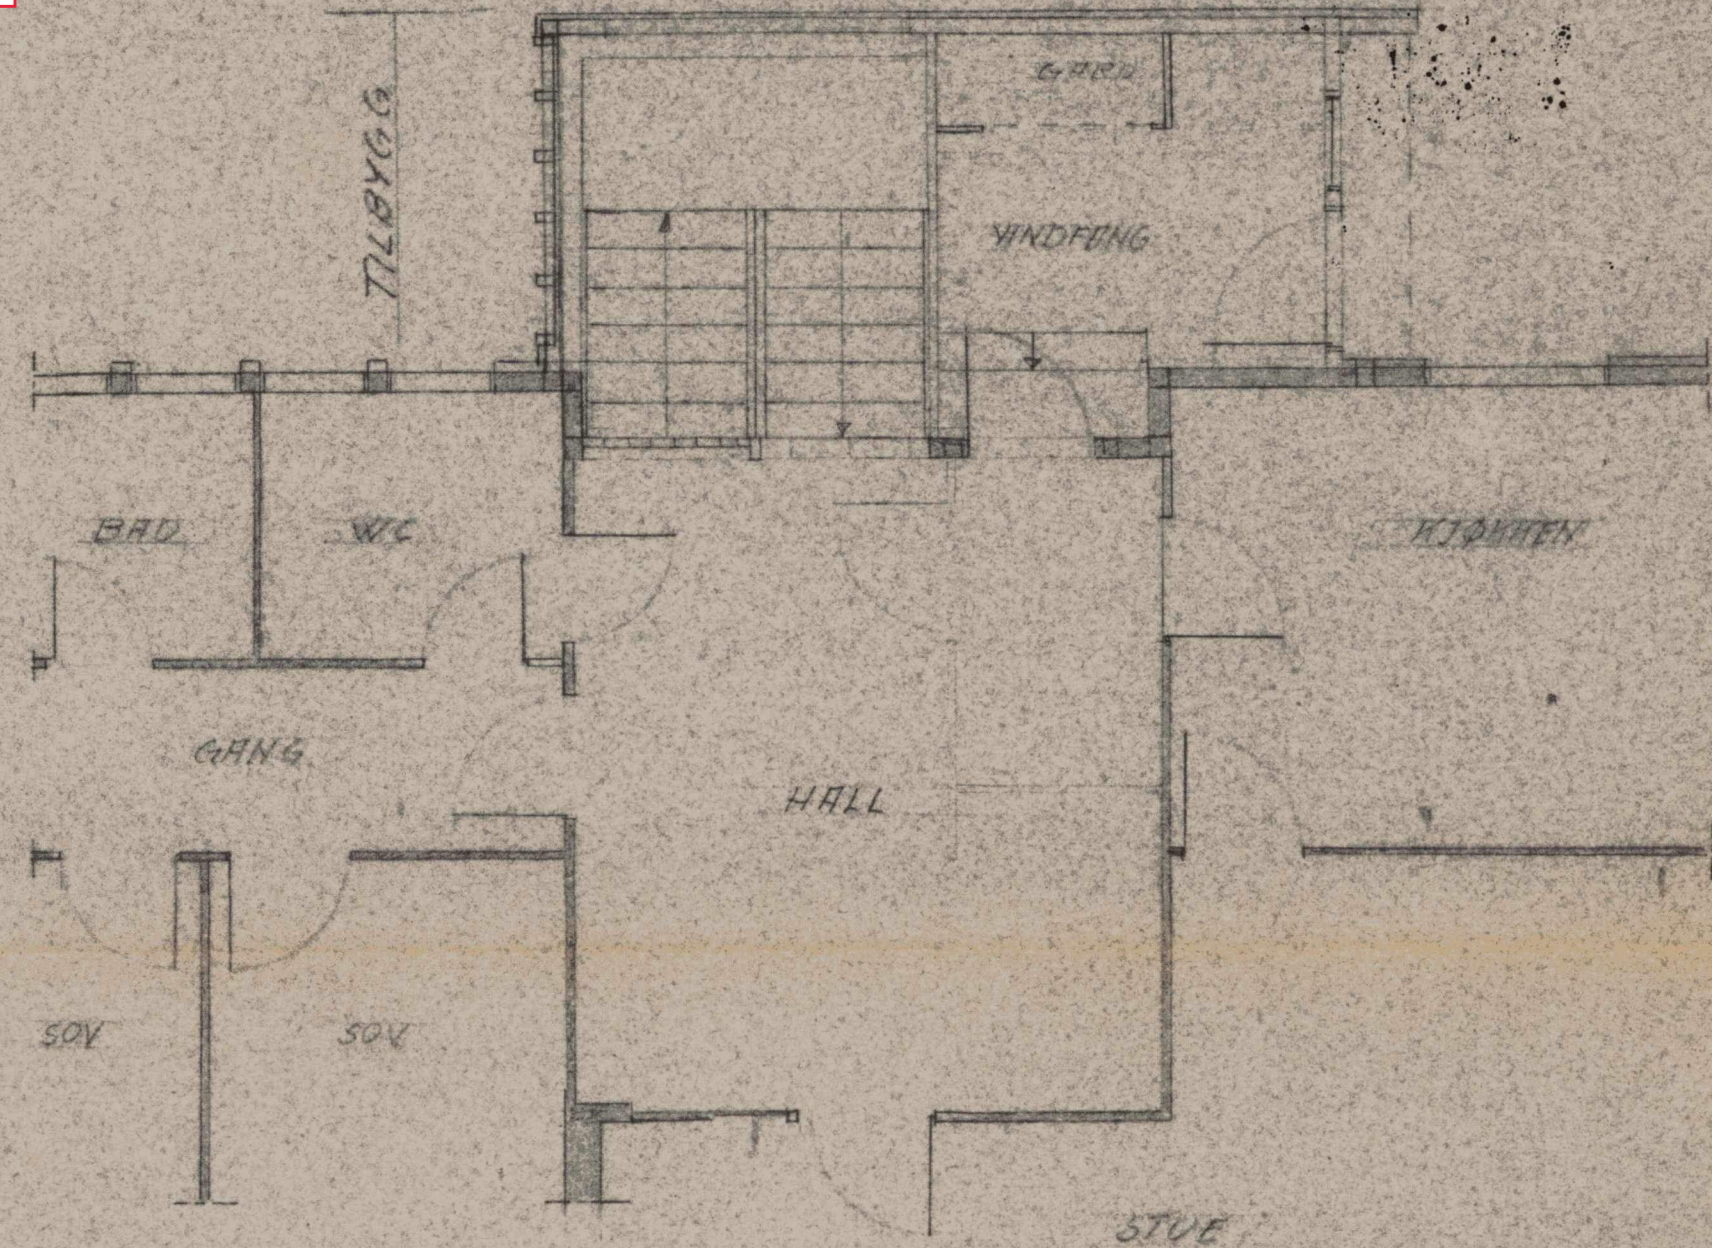
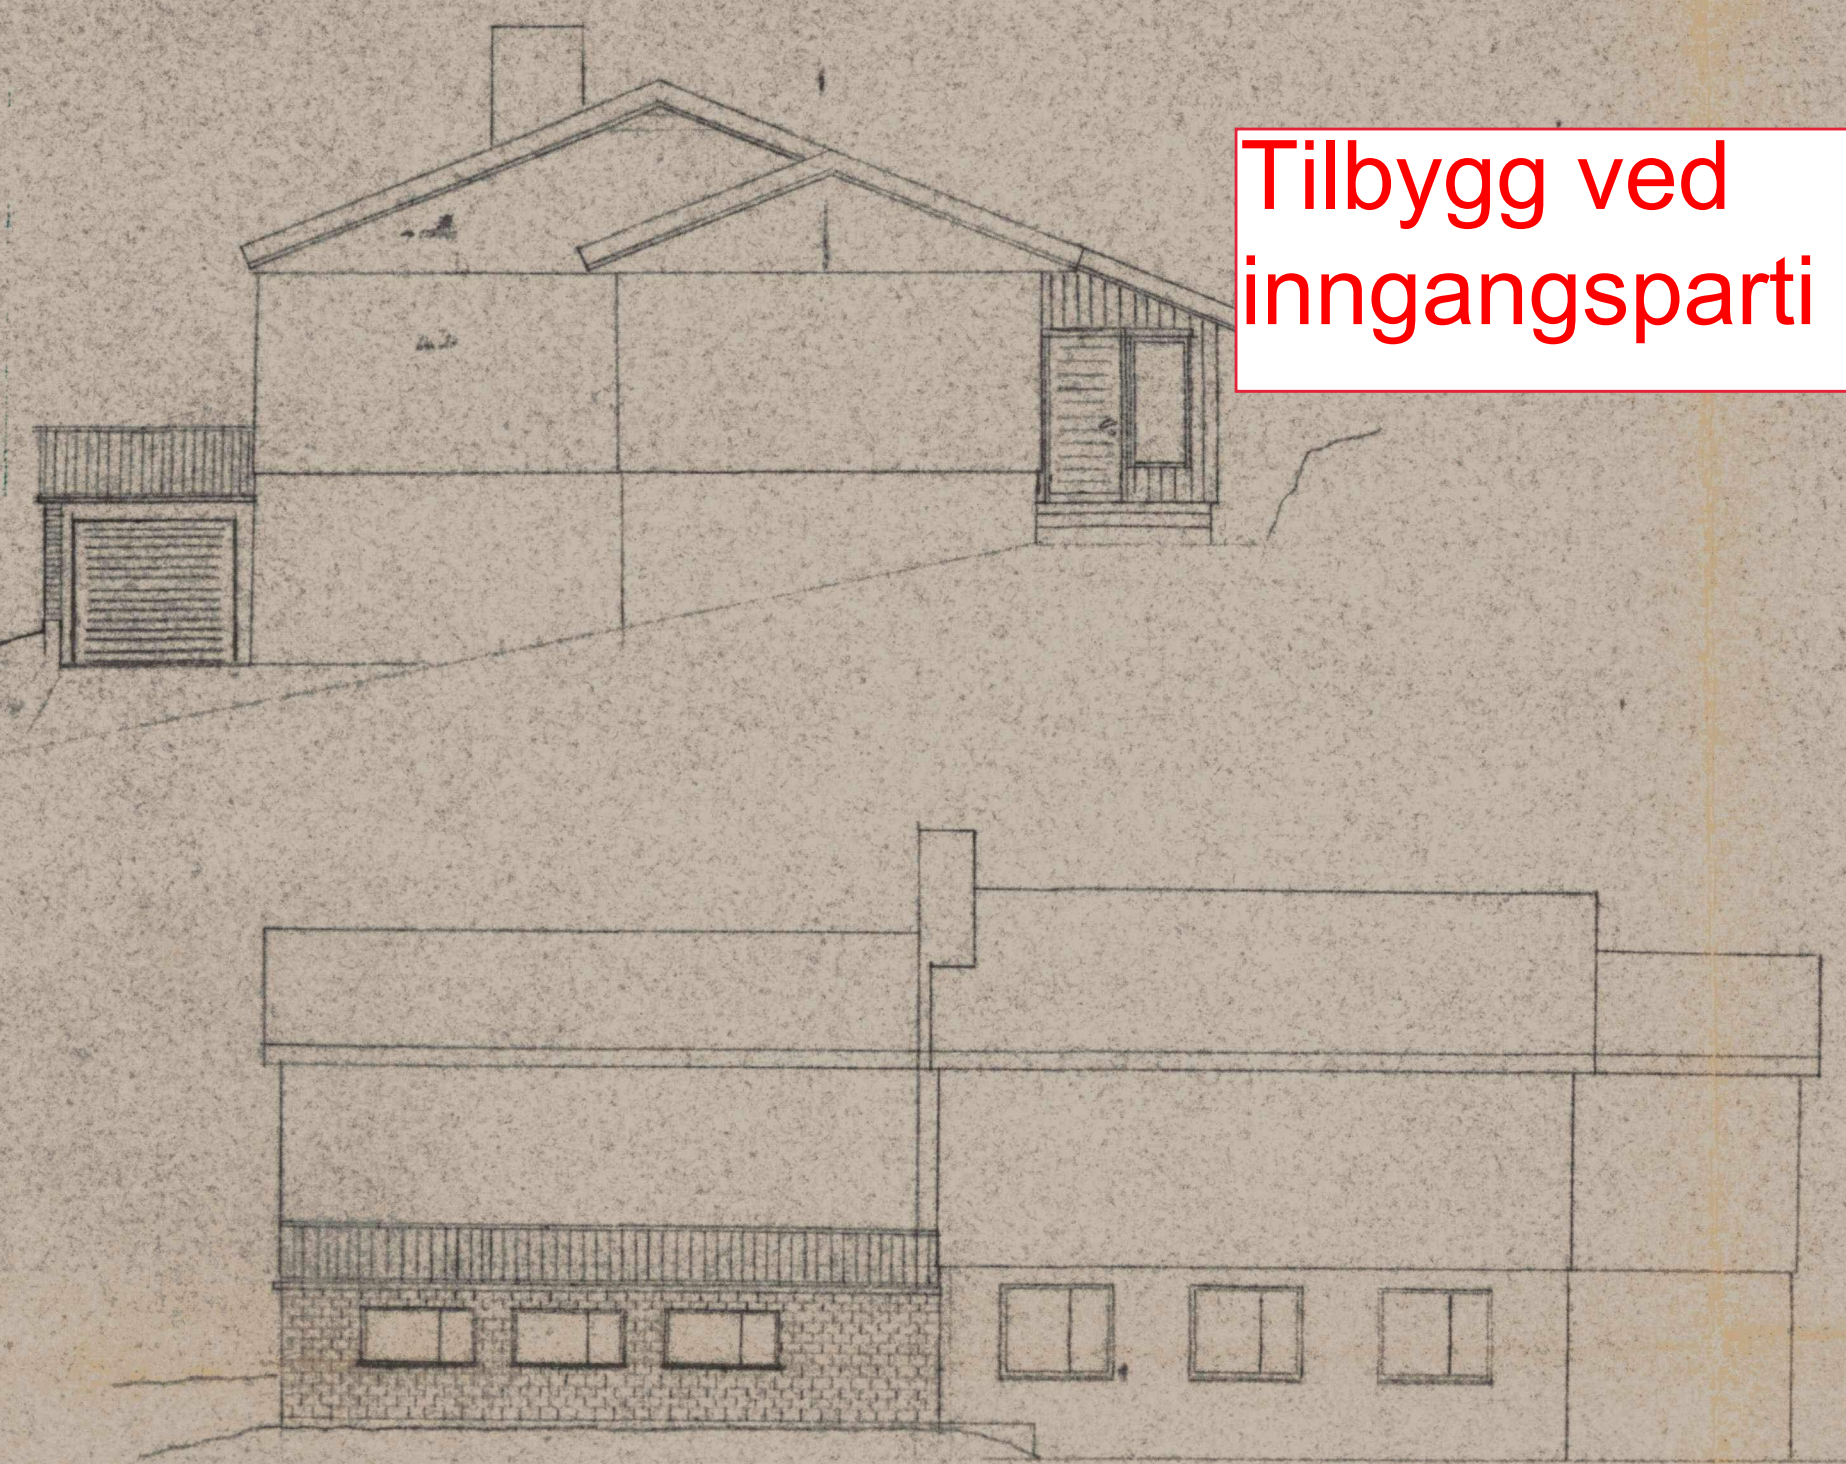


HANDSAM A DEN
2 6
BYGNINGSJEFFEN I LINDAS

Tilbygg ved inngangsparti

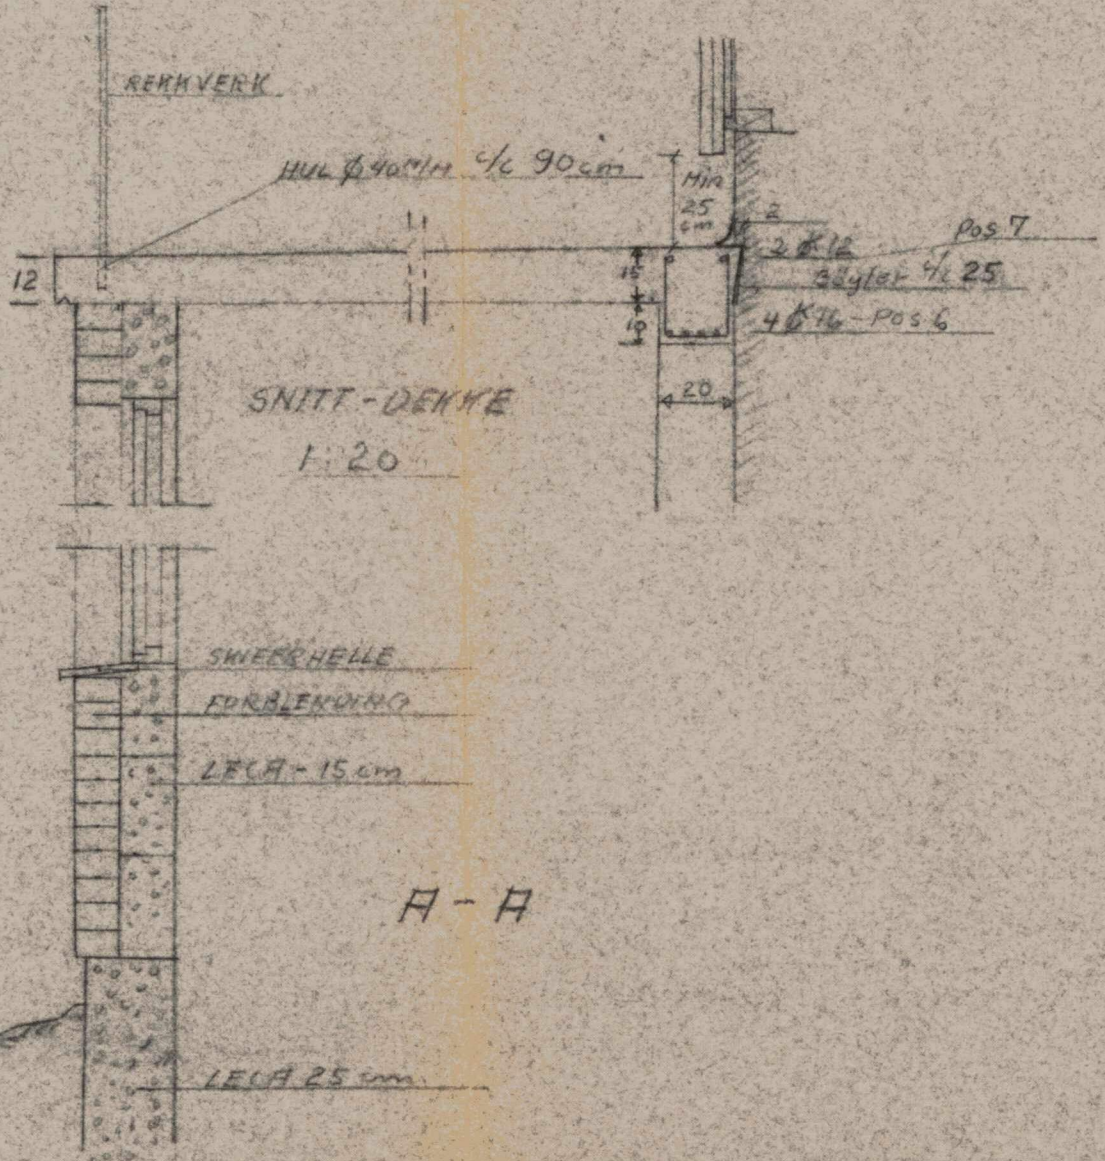

Vedlegg E-2.1

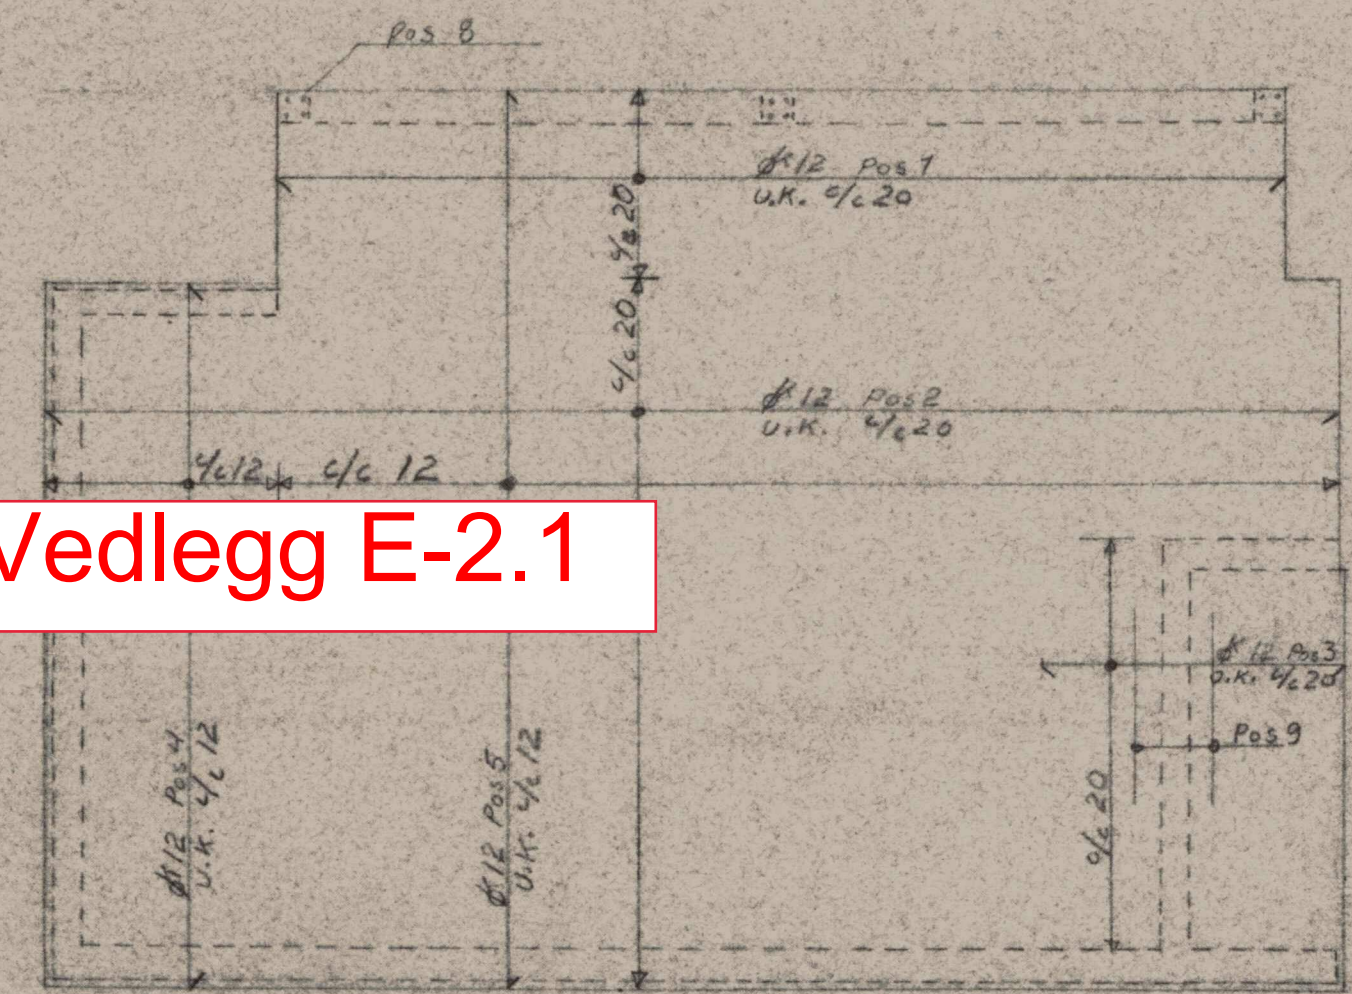

HANDSAM A DEN
2 6
BYGNINGSJEFFEN I LINDAS

ARMERINGSLISTE

Pos	Dim	Kval.	Klipplengd	Ant	Tot. lengd	
1	Ø 12	Ks	665	6	40 m	20 stk. Drager
2	" 12 "	"	855	22	188 "	
3	" 12 "	"	200	13	26 "	
4	" 12 "	"	460	12	55 "	24 stk. søyle
5	" 12 "	"	590	57	336 "	
6	" 16 "	"	660	4	264 "	60 stoler 20"/H
7	" 12 "	"	660	2	132 "	
8	" 16 "	"	240	12	29 "	
9	Ø 16	St	300	2	6 "	

BETONG B-250

LINDAS KOMMUNE
INGENIØRBYGNINGS
1282 1361079
ARKIV FUR 188 280

JOHS. ØVRETVET, 5100 ISDALSTØ

Dato	Konstr. tegnet	Tracet	Målestokk
24/3-74	Sæbren		1:100 1:50 1:20
Kontroll	Stand.kontroll	Godkjent	
Erstatning for:		Erstattet av:	
TILBYGG 1. ETG. - GARASJE			
Henvisning:		Beregning:	