
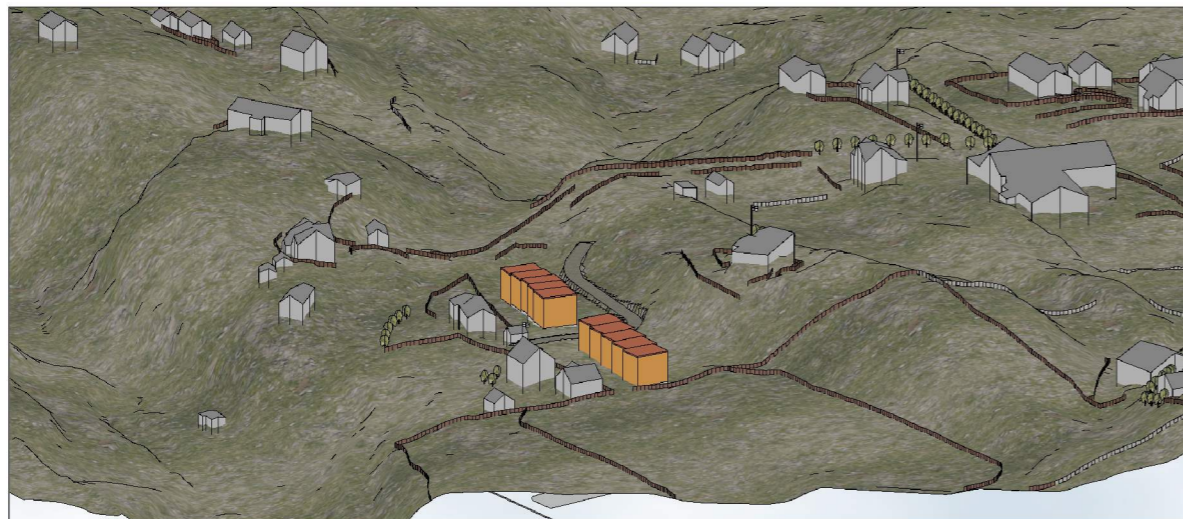
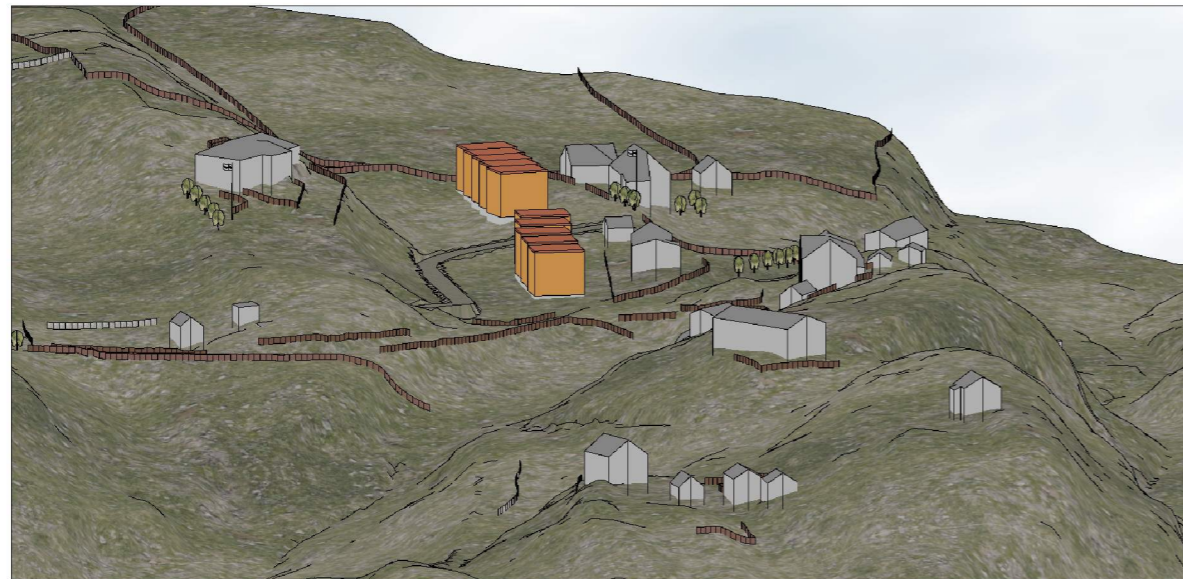


# ADKOMSTVEG

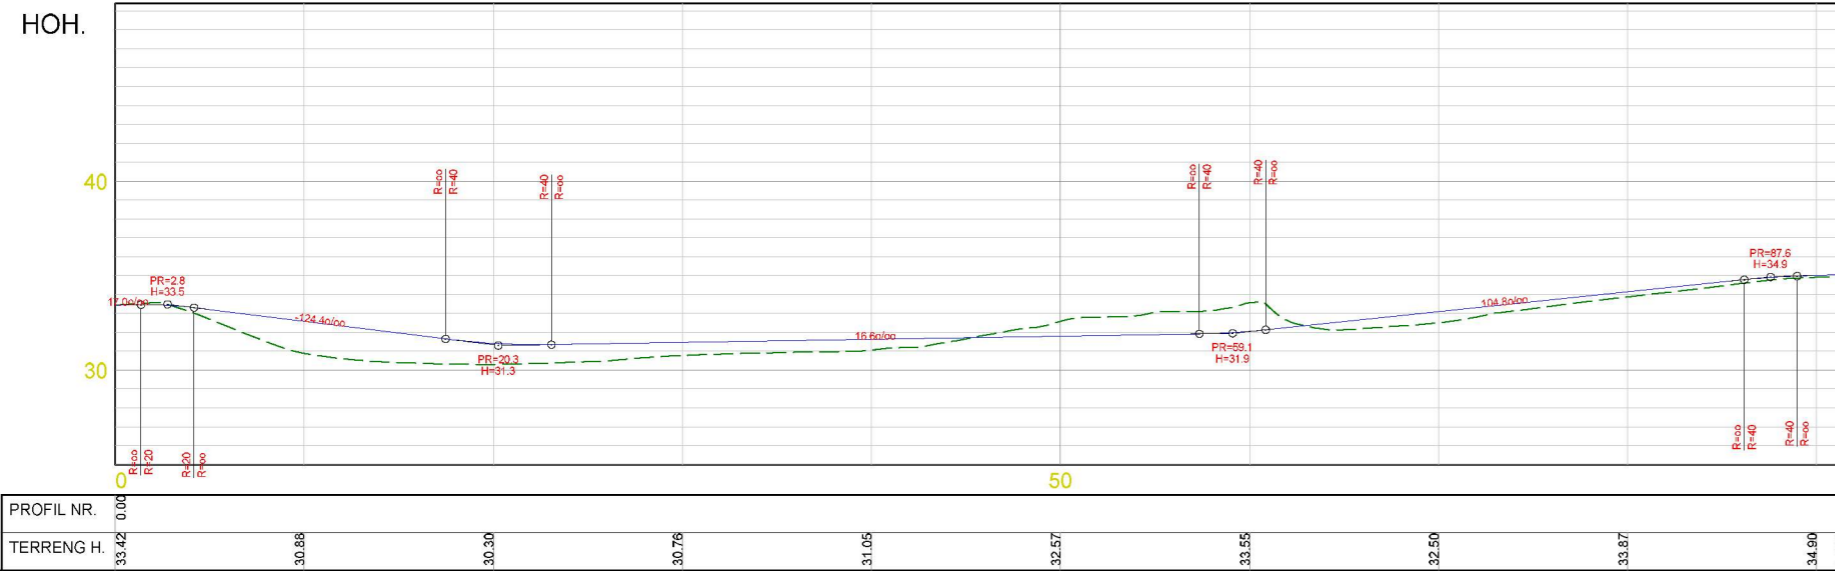

<b>HOPLAND - ALVER KOMMUNE</b>				<b>pro</b> <b>ESS</b>
GBNR 172/33				
Dato	Konstr./tegnet	Godkjert	Målestokk	Erstatning for: Erstattet av:
01/12/21				
EUREF89 - SONE 32				903
<b>LENGDEPROFIL VEG</b>				
Hvervisning:	21310	Beregning:		