


Teiknforklaring			
	Veg		
	Frisikt		
	Teiggrense		
	Sikringsgrense		

Securus Consulting AS			
Dato 21.05.2021	Konstr./Regnet sh	Godkjent	Målestokk 1:500
Plankart ny veg til Slettevegen 92 Gnr 466, bnr 9 (over gnr 466, bnr 5 og 6) Tiltakshavar: Securus Consulting AS		Erstatning for:	Erstatet av: 902
Henvisning:		Beregning:	6729500



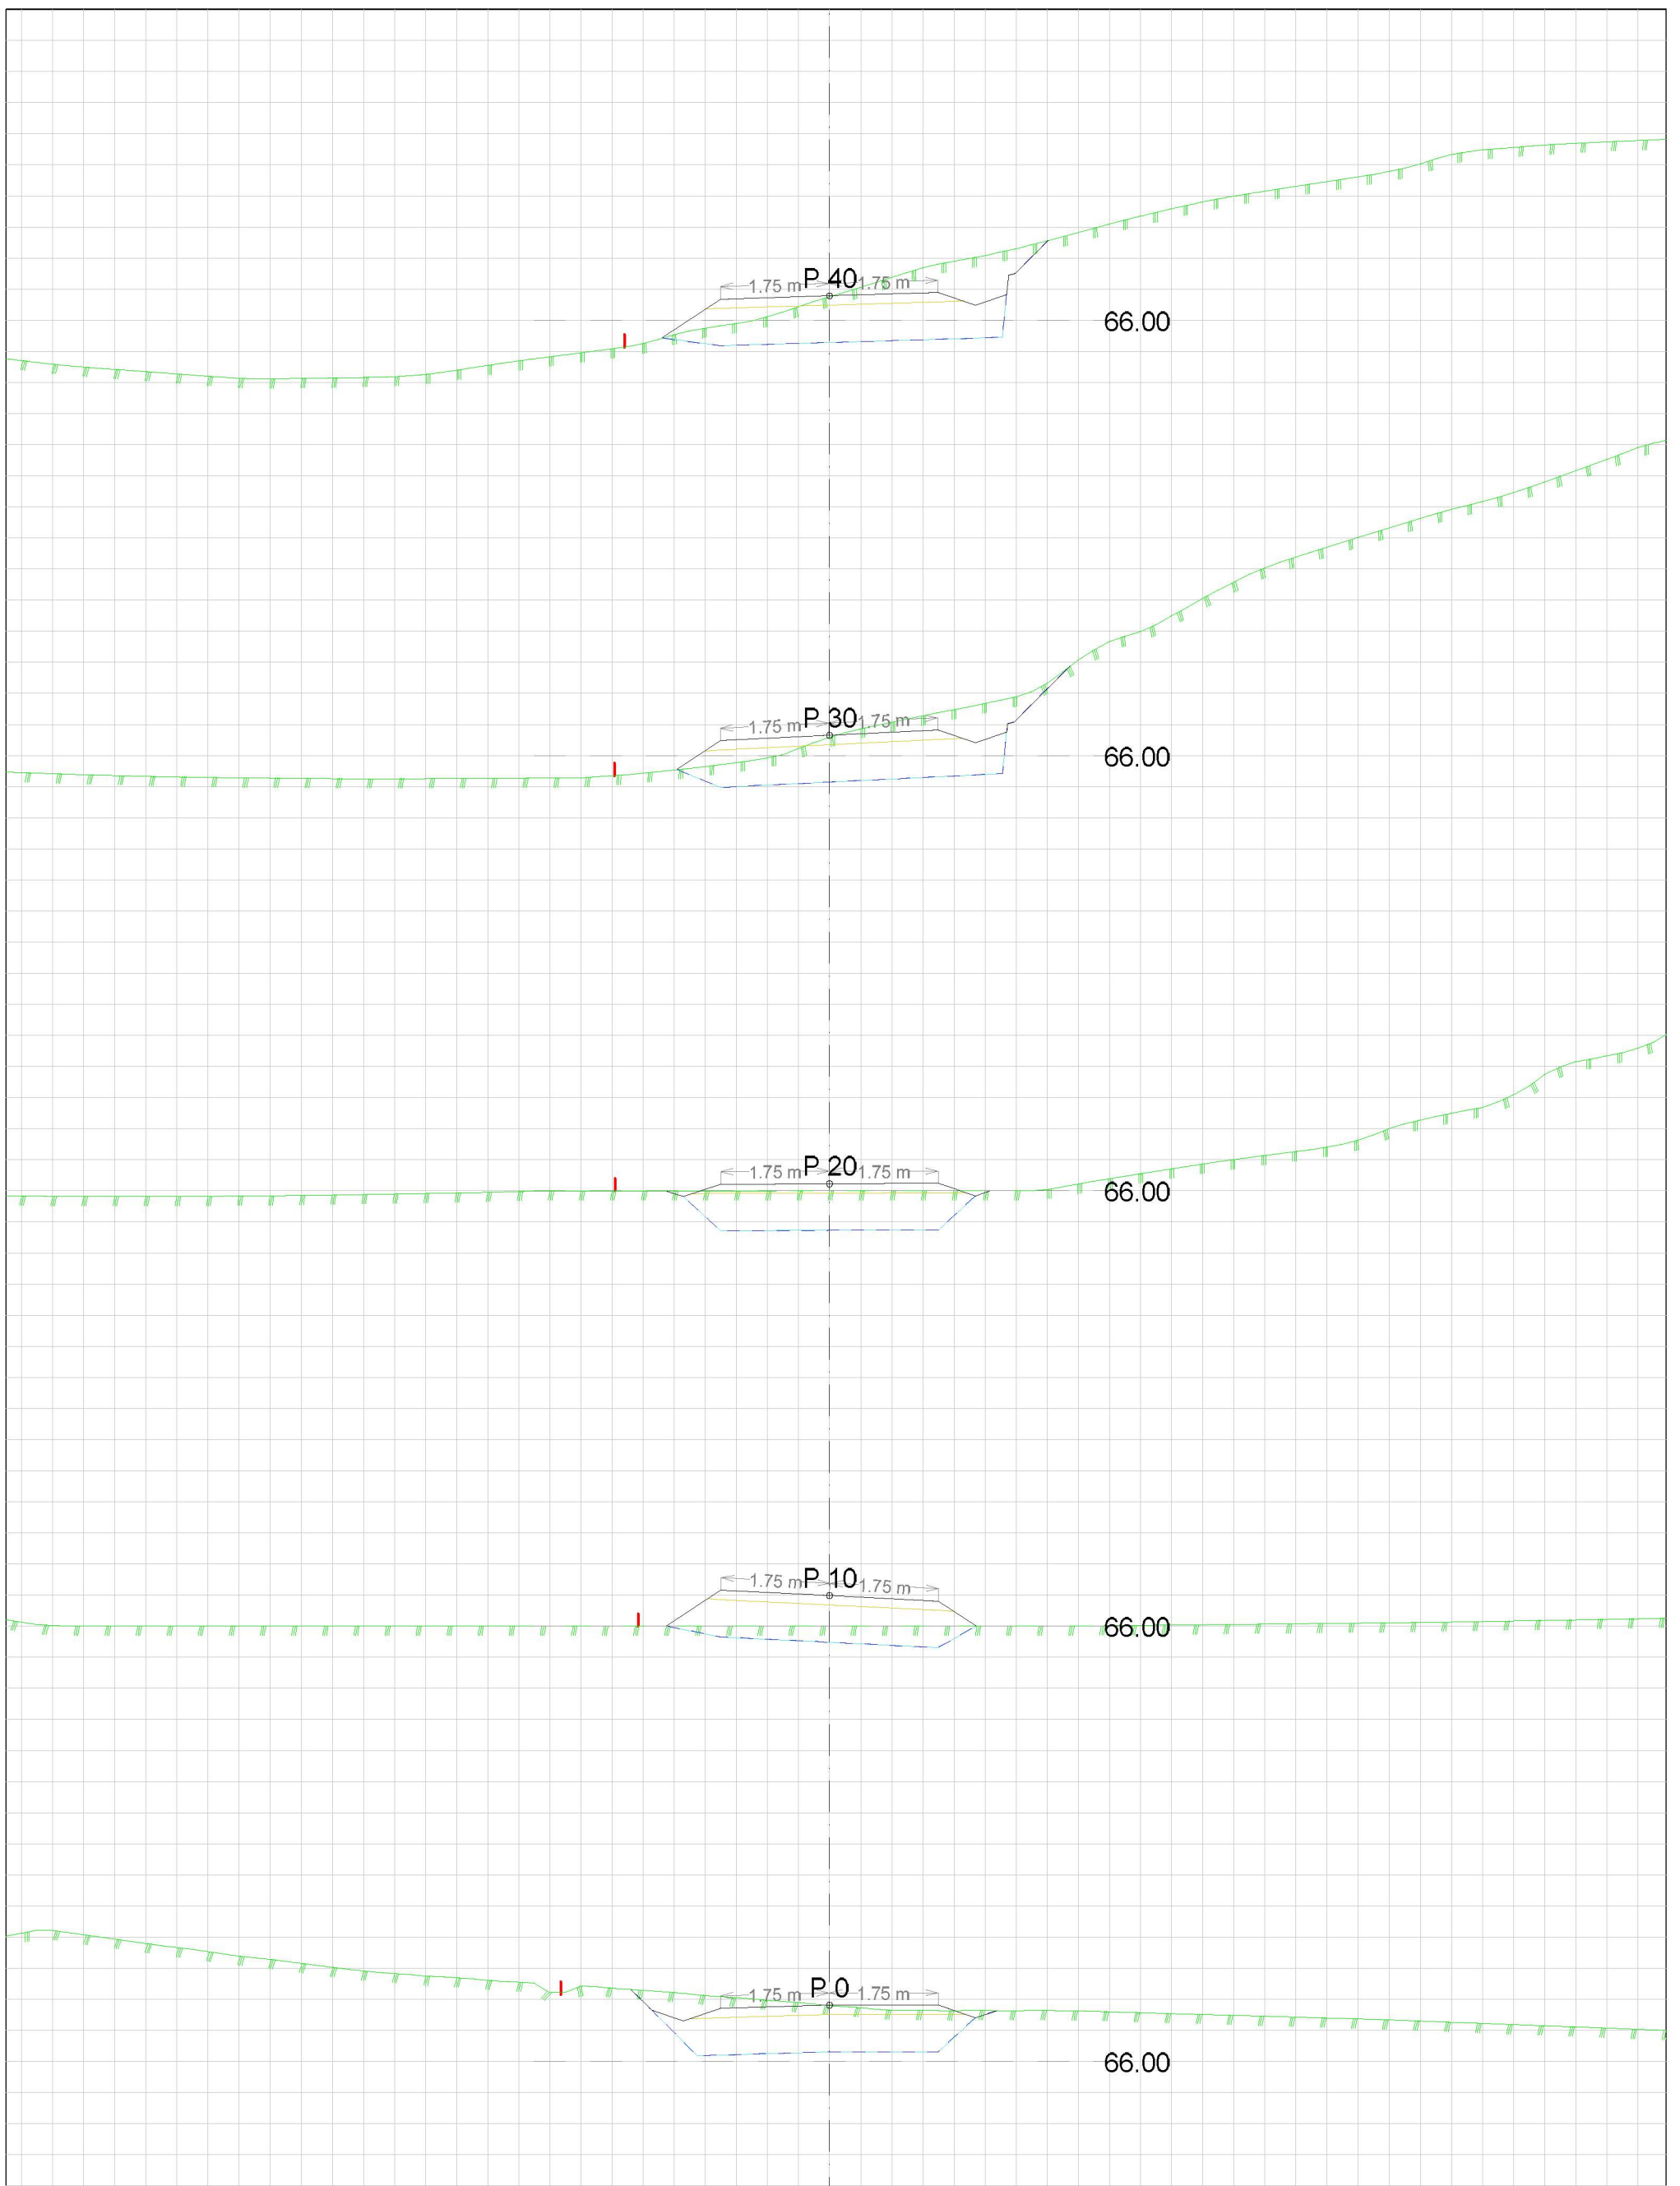

DATA/KARTGRUNNLAG:

Alver kommune
 Koordinatsystem: UTM sone32/ Euref 89
 Dato for basiskart: 10.05.2021
 Høgdegrunnlag: NN 2000

OPPDRAGSGIVER:

Securus Consulting AS

TVERRPROFILER - VEG

PROSJEKT: Tverrprofiltegning ny veg til Slettevegen 92
 Gnr 466, bnr 9 (over gnr 466, bnr 5 og 6)
 Tiltakshavar: Securus Consulting AS

DATO:
21.05.2021

MÅLES.:
1:100

KONSTR.:
sh




TEGN.NR.:
301

VEG NR.

SIDE

1

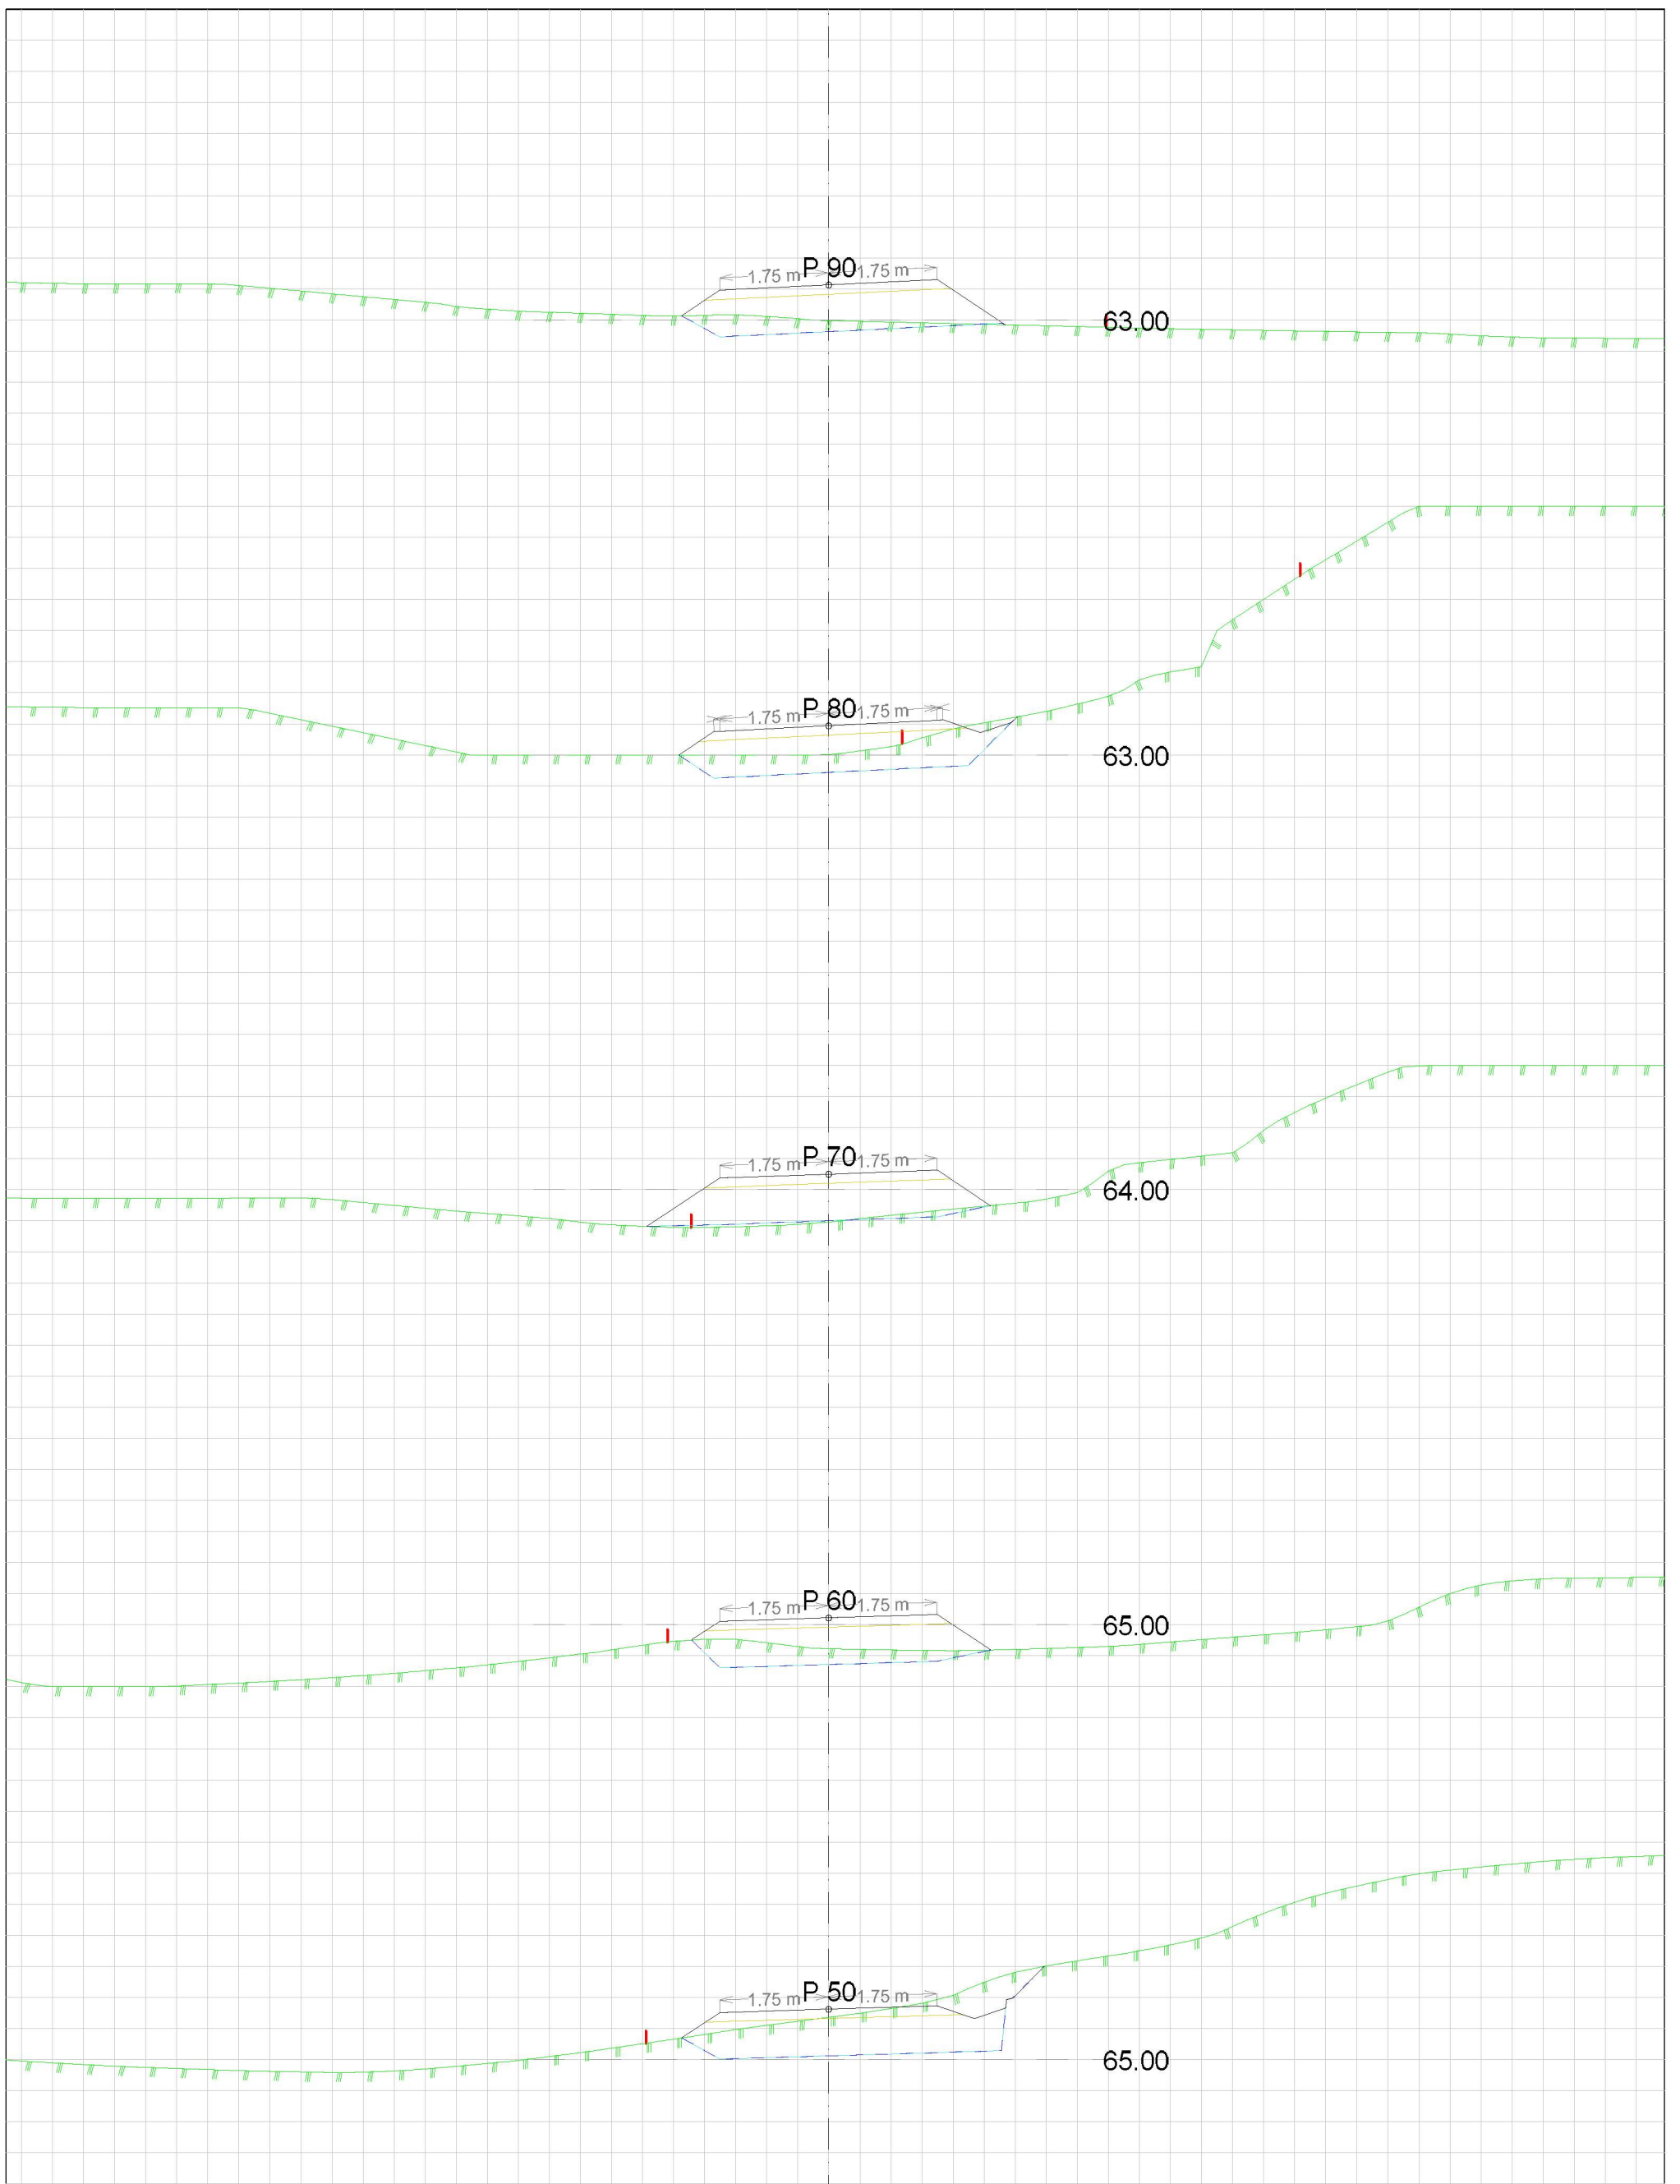

DATA/KARTGRUNNLAG:

Alver kommune
 Koordinatsystem: UTM sone32/ Euref 89
 Dato for basiskart: 10.05.2021
 Høgdegrunnlag: NN 2000

OPPDRAGSGIVER:

Securus Consulting AS

TVERRPROFILER - VEG

PROSJEKT: Tverrprofiltegning ny veg til Slettevegen 92
 Gnr 466, bnr 9 (over gnr 466, bnr 5 og 6)
 Tiltakshavar: Securus Consulting AS

DATO:

21.05.2021

MÅLES.:

1:100

KONSTR.:

sh




TEGN.NR.:


301

VEG NR.

SIDE

2

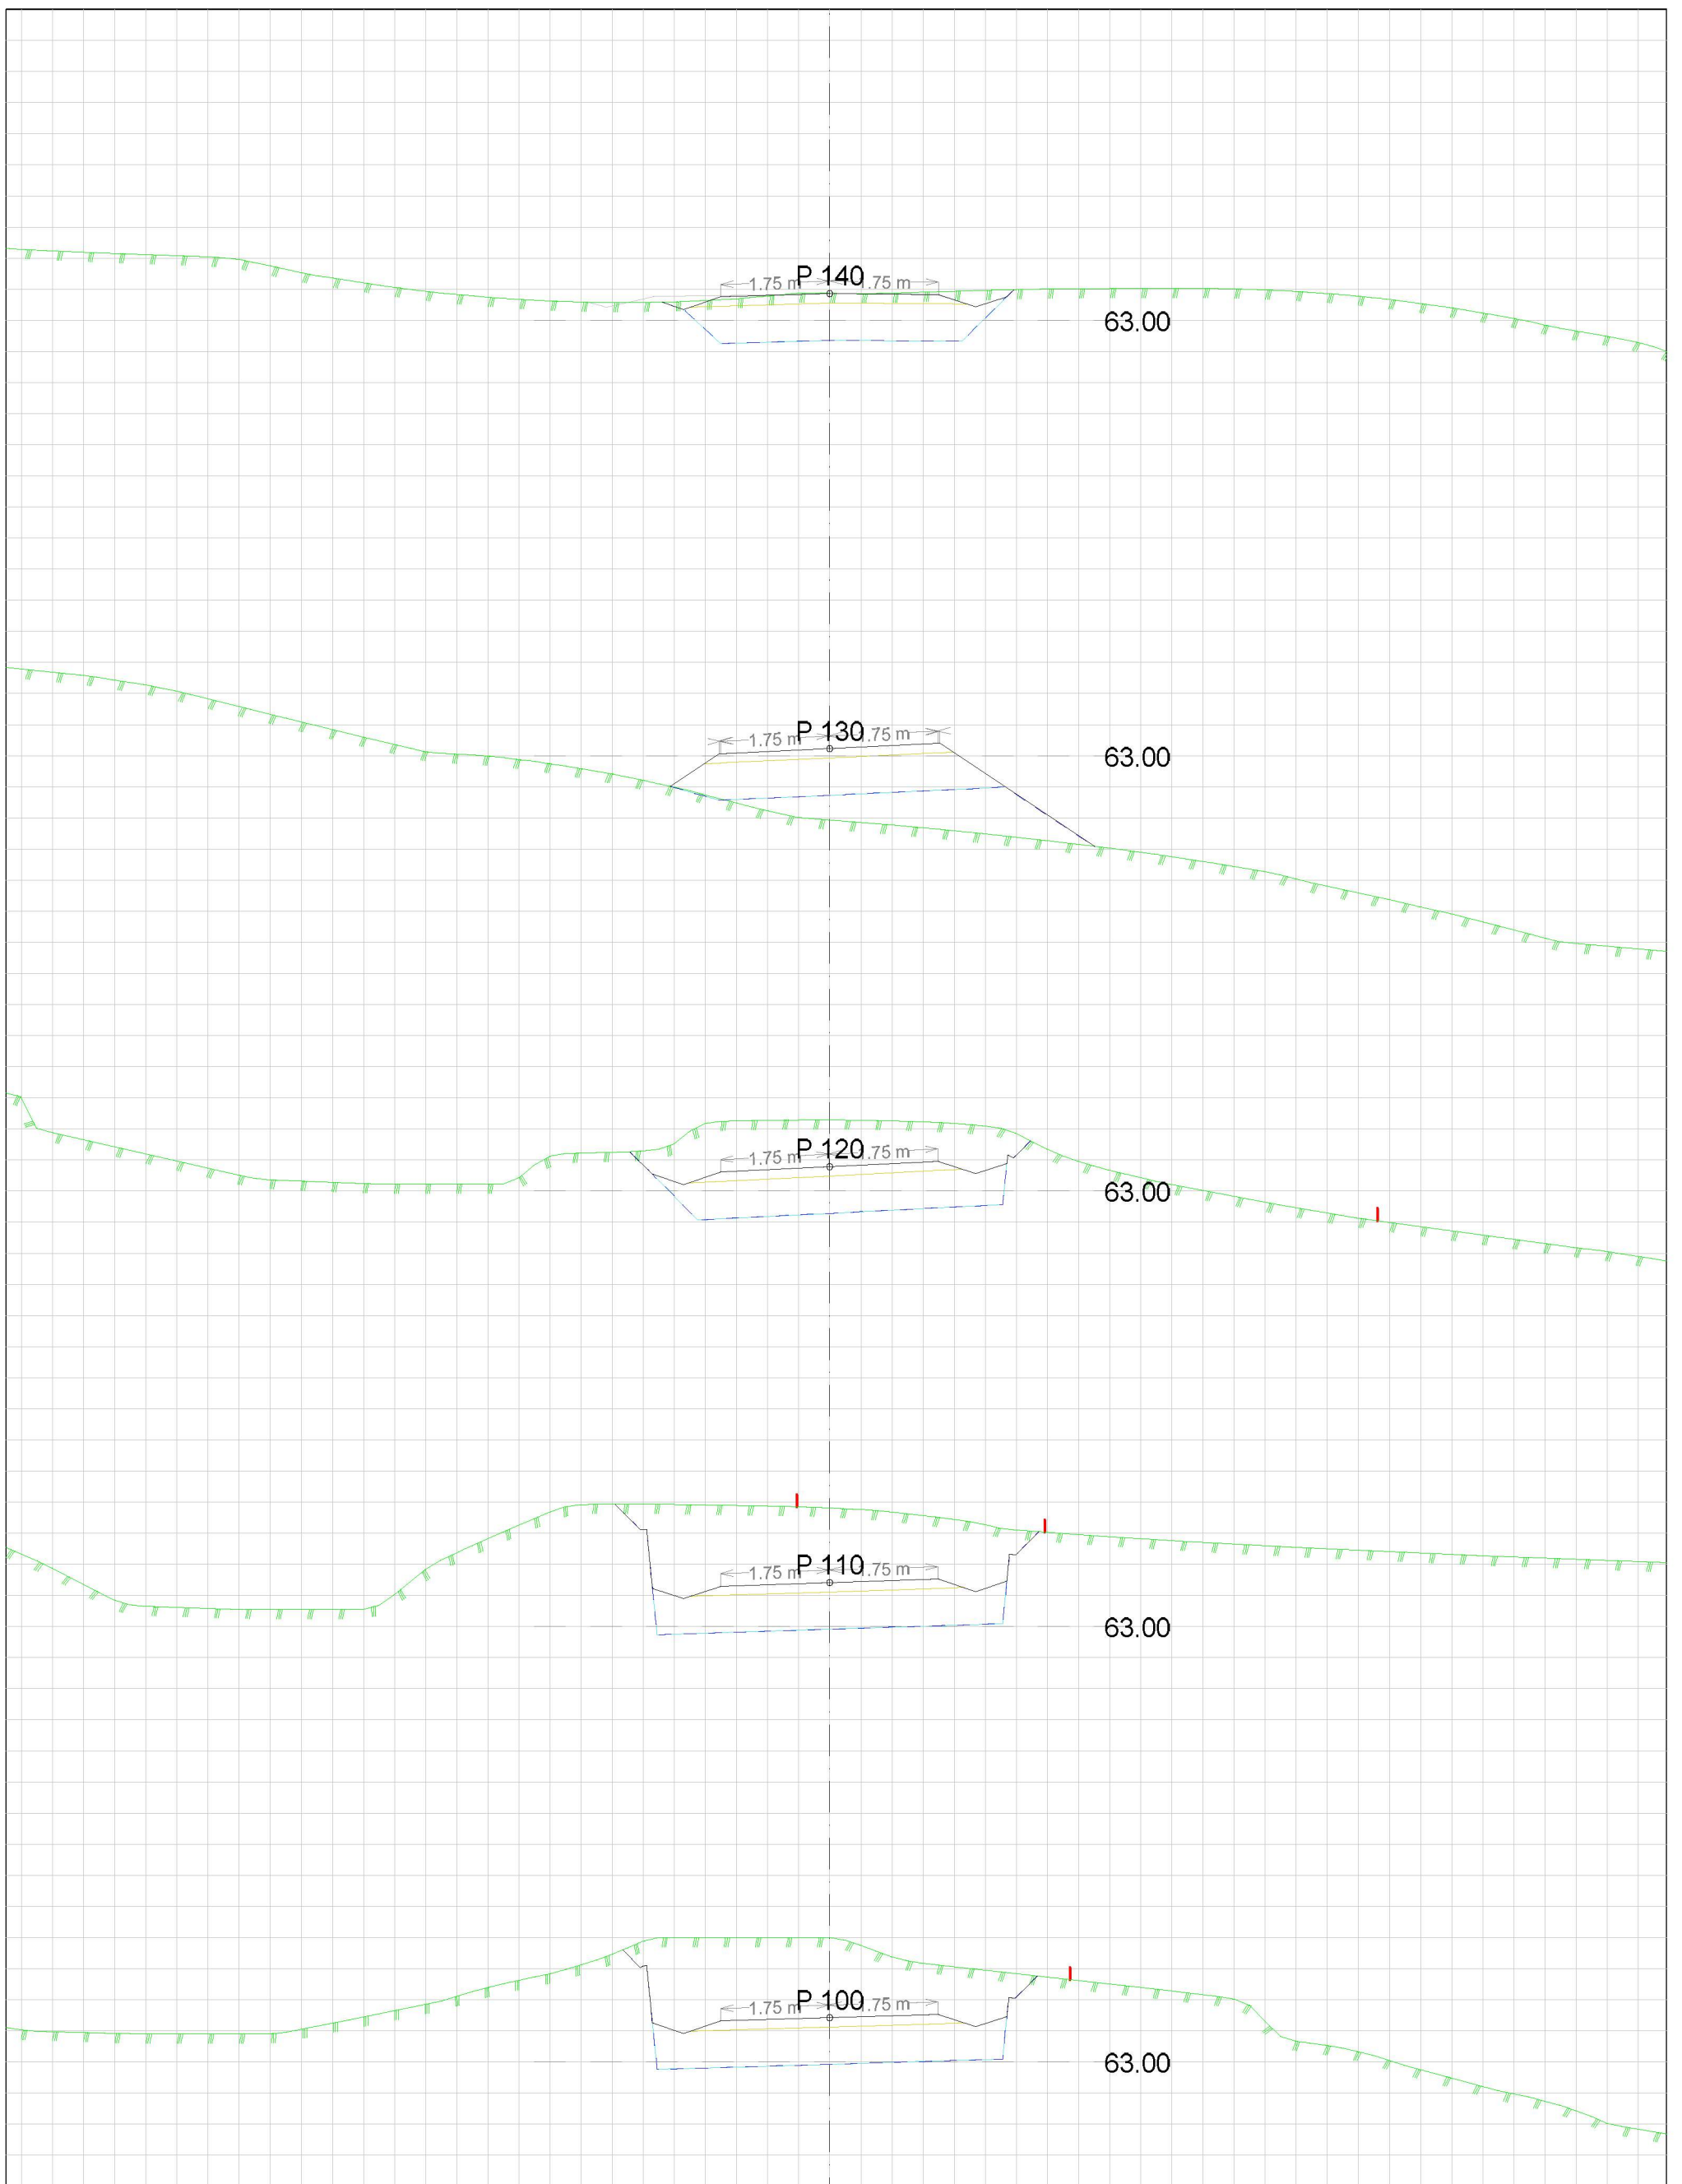

DATA/KARTGRUNNLAG: Alver kommune Koordinatsystem: UTM sone32/ Euref 89 Dato for basiskart: 10.05.2021 Høgdegrunnlag: NN 2000			OPPDRAGSGIVER: Securus Consulting AS		TVERRPROFILER - VEG PROSJEKT: Tverrprofiltegning ny veg til Slettevegen 92 Gnr 466, bnr 9 (over gnr 466, bnr 5 og 6) Tiltakshavar: Securus Consulting AS		
DATO: 21.05.2021	MÅLES.: 1:100	KONSTR.: sh		TEGN.NR.: 301	VEG NR.	SIDE	3

