

TAULE
 ING. TAULE AS
 Tlf. 56 85 85 55 - Mob. 908 66 010


TA 14/19-21

Situasjonskart - Storsteinen 27, 5911 Alversund-
 GBNR 134/333 ang av garasje


Dato: 03-09-2021



Målestokk: 1:500

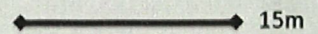

E7

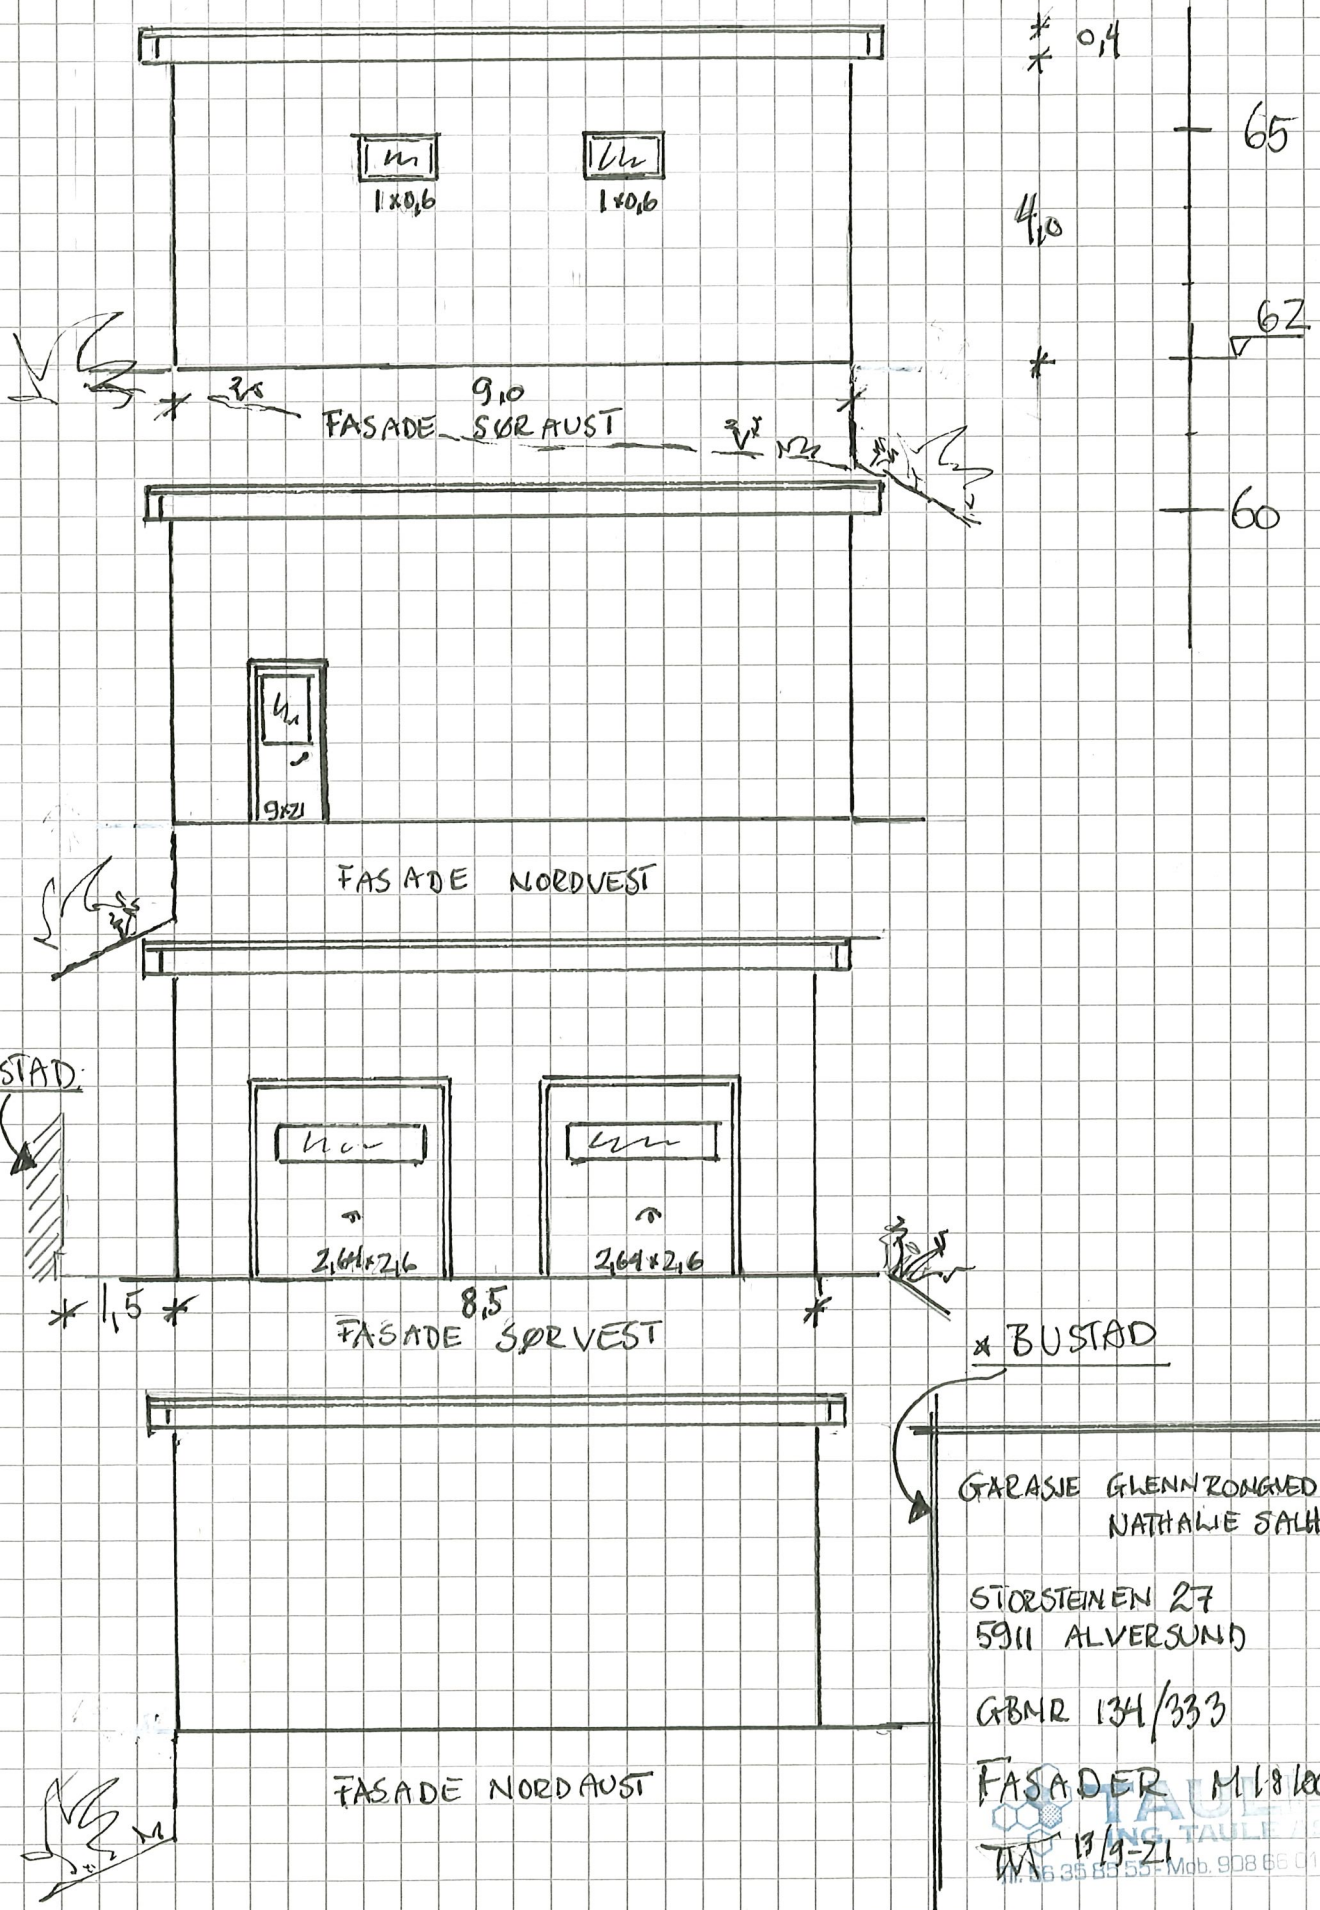


FASADE 9.10 SØRAUST

FASADE NORDVEST

FASADE 8.5 SØRVEST

FASADE NORDAUST

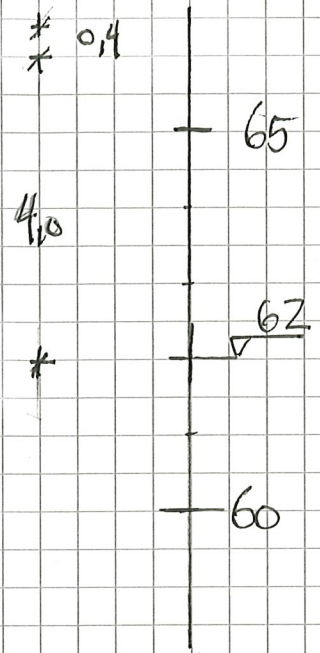

* BUSTAD *

* BUSTAD *

GARASJE GLENNZONGVED & NATHALIE SALTHUS



STORSTEINEN 27
5911 ALVERSUND

GBMR 134/333

FASADER M18100

13/9-21
Mob. 908 66 010

E2

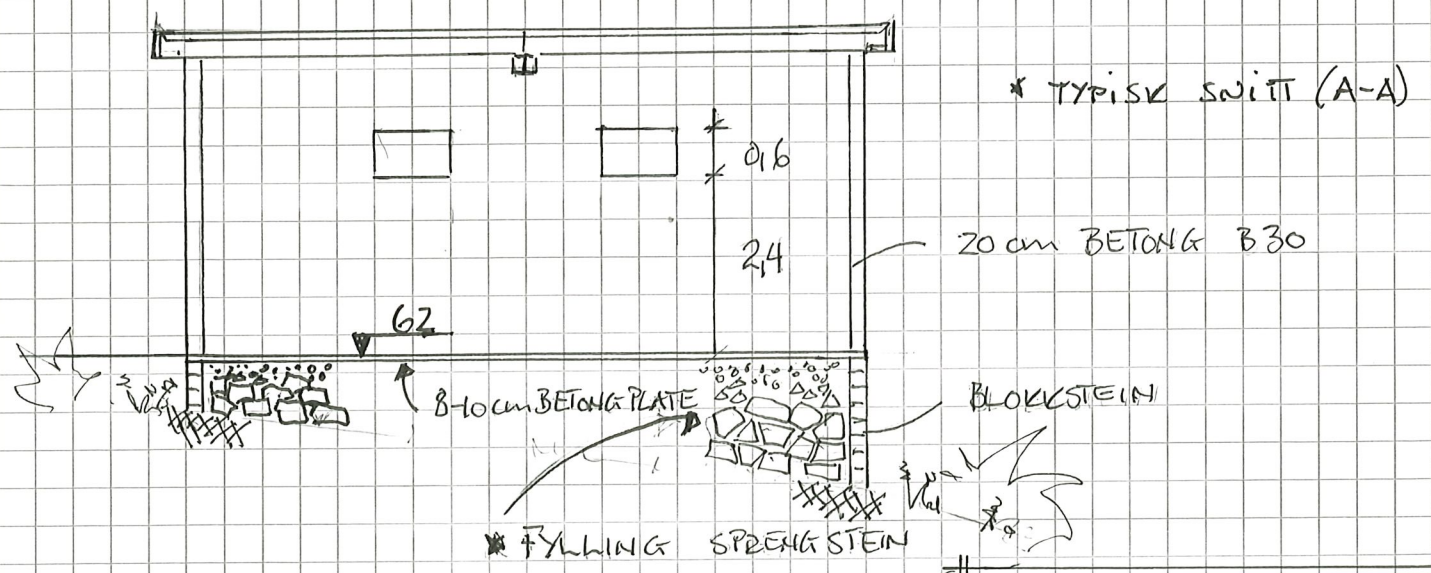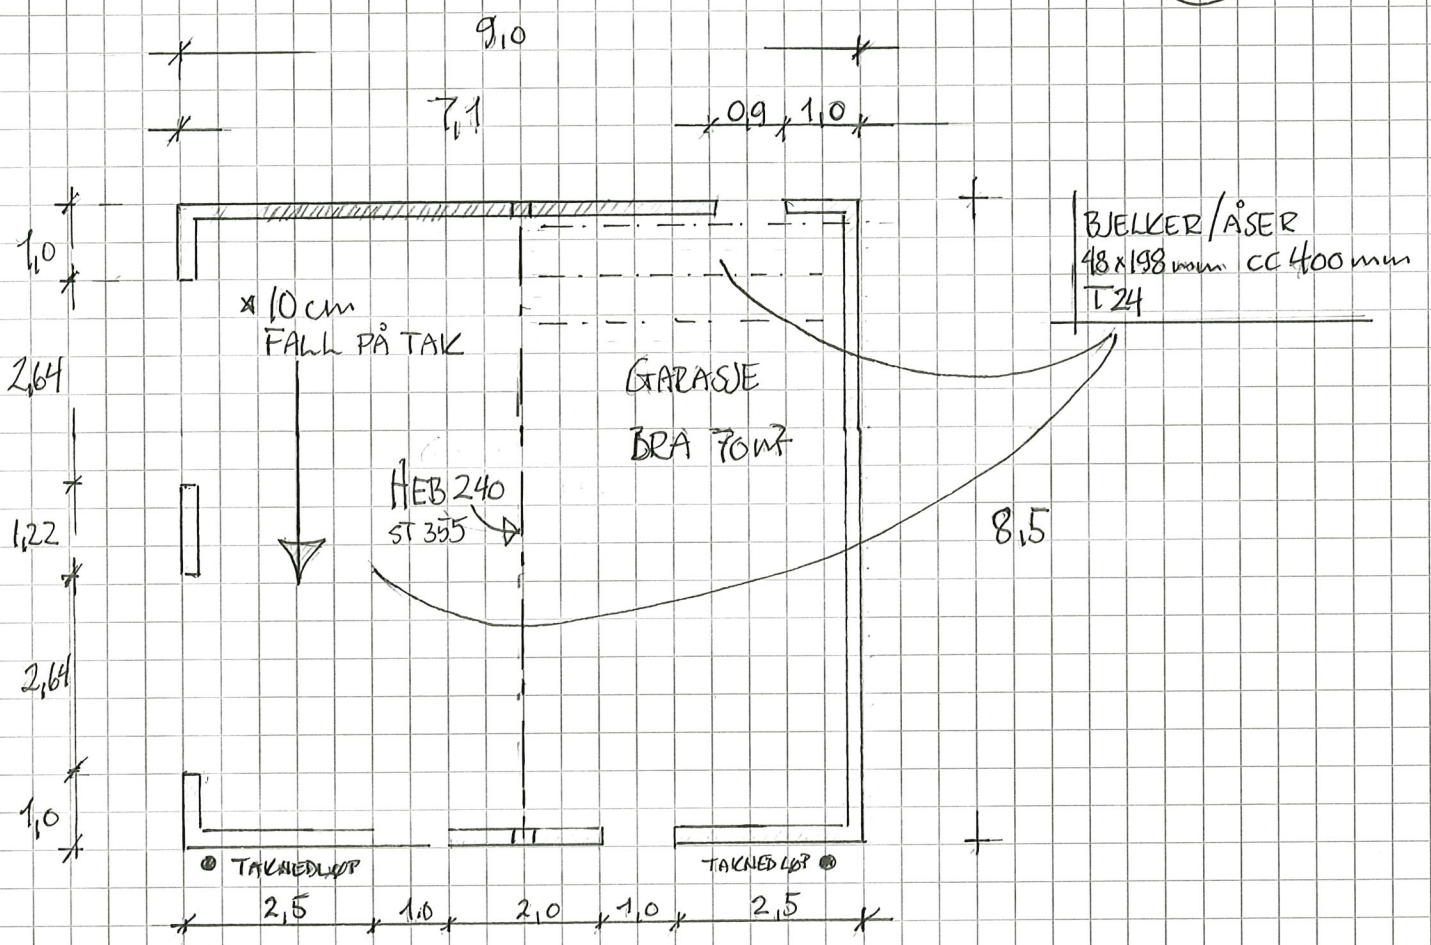

* PLAN OG SNITT
 * M 18100

GARASJE GLENN RONGVED &
 NATHALIE SALTUS
 STORSTEINEN 27
 5911 ALVERSOND
 GBNR 134/333