


FASADE 3

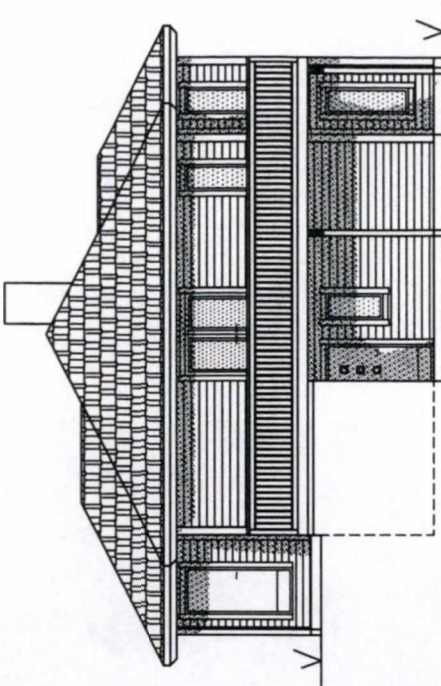

FASADE 4

MELAND KOMMUNE

18 MARS 2013

Inn. 12/1407 Saksh. GB
 Ark. 23/524586 Ark.del GB
 Saksid. 12/2088-12

NOTE	ACCORDING TO INTERNATIONAL LAWS, THIS DRAWING IS THE PROPERTY OF ARKOCONSULT AS. THE DRAWING CAN NOT BE USED, MADE PUBLIC OR HANDED OVER TO A THIRD PART WITHOUT OUR WRITTEN CONSENT. ANY INFRINGEMENT WILL LEAD TO LEGAL PROCEEDINGS.
DATE/SIGN	REVISION/DATE:
	PROJECT NO.: 2013015
	DRAWING NO.: 30913015A04
REV. DESCRIPTION	SCALE: 1:100 FORMAT: A3
	DRAWN: LMH DATE: 22.02.2013
	CHECKED: DATE:
	FM EIGEDOM
	EINEBOLIG FREKKHAUG
	FASADER
	arkoconsult
	ARKOCONSULT AS, Postboks 103, 5291 Volettf. Tel.: 56390003 - Fax.: 56191130 - Mob.: 93241511 Mail: post@arkoconsult.no - Org.nr.: 997089782 MVA