


E-1

SIDE (A-14)

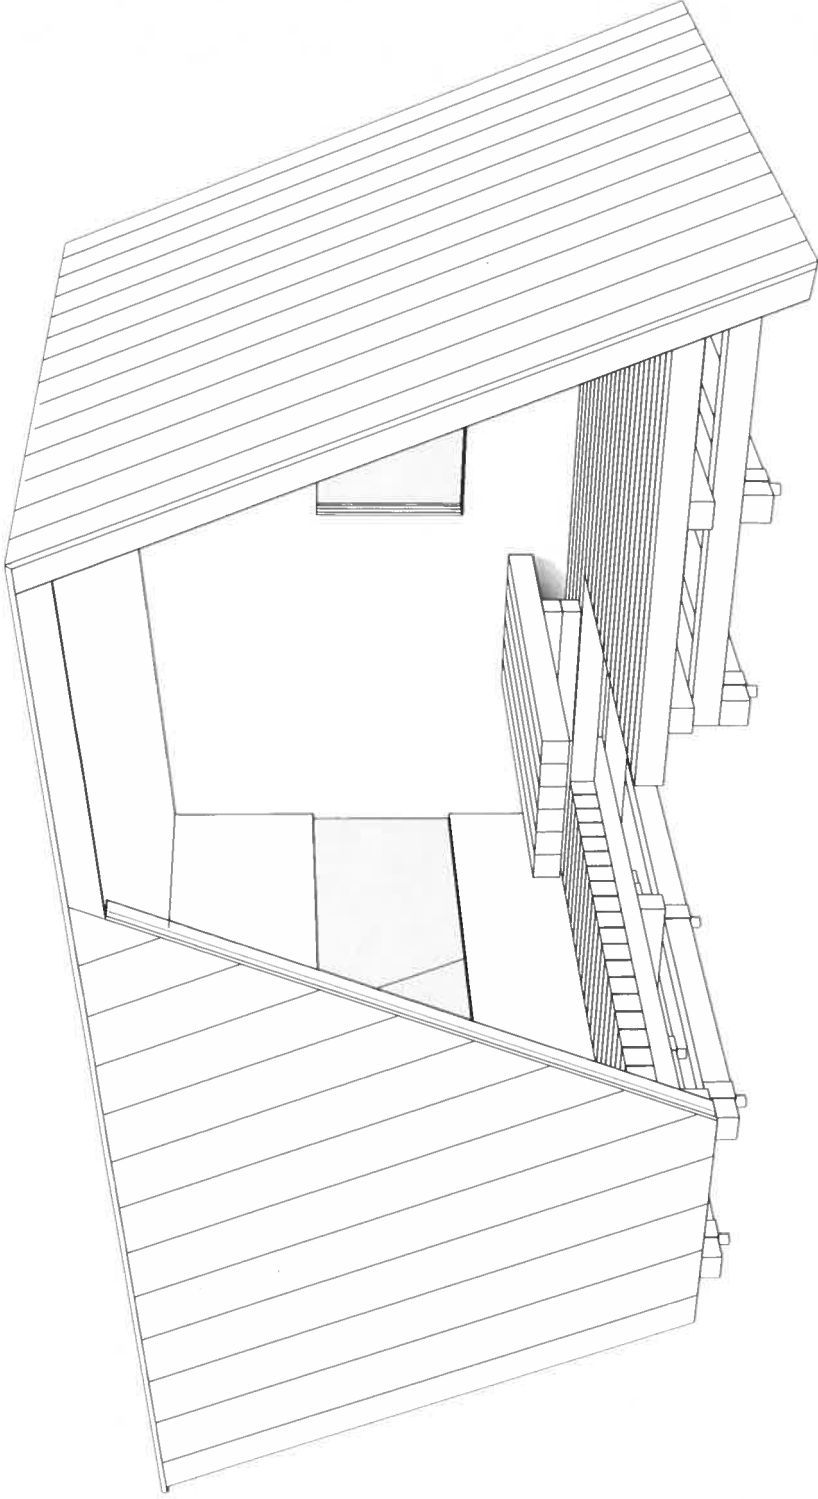


25 / 2 / 2022

scale@A3

perspective view

page 2

E-1

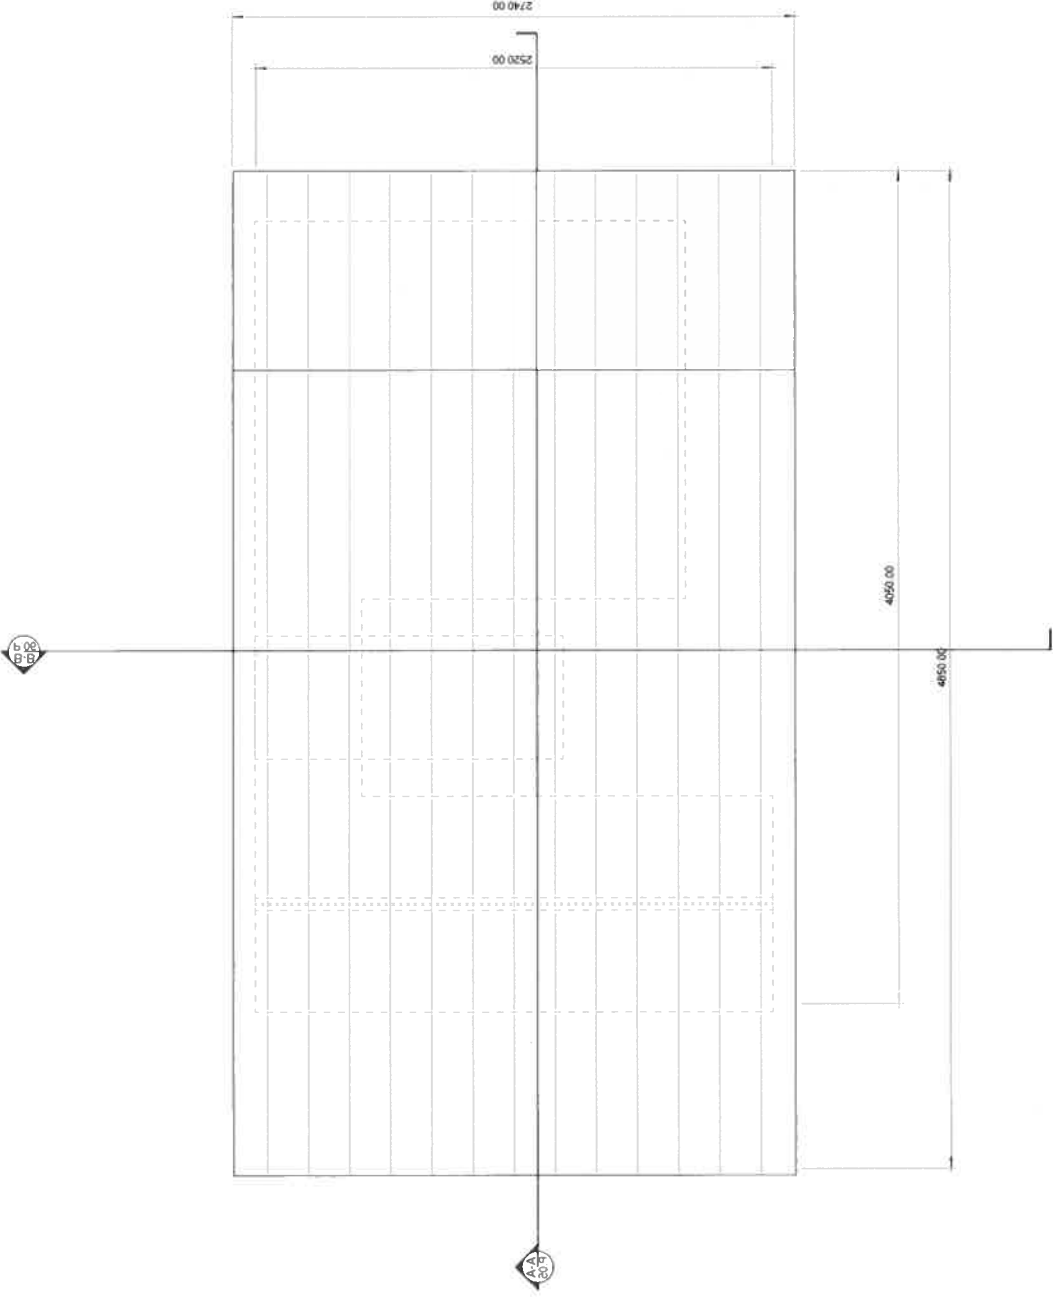

25 / 02 / 2022

scale@A3 1:25

Top View

page 5

E-1

HØYDEKOTER

+ H 4.485 m

+ H 4.100 m

H 1.500 m

+ H 3.000 m

H 1.000 m


H 0.900 m

H 0.700 m

H 0.450 m

+ H 2.000 m

HØYDEKOTER

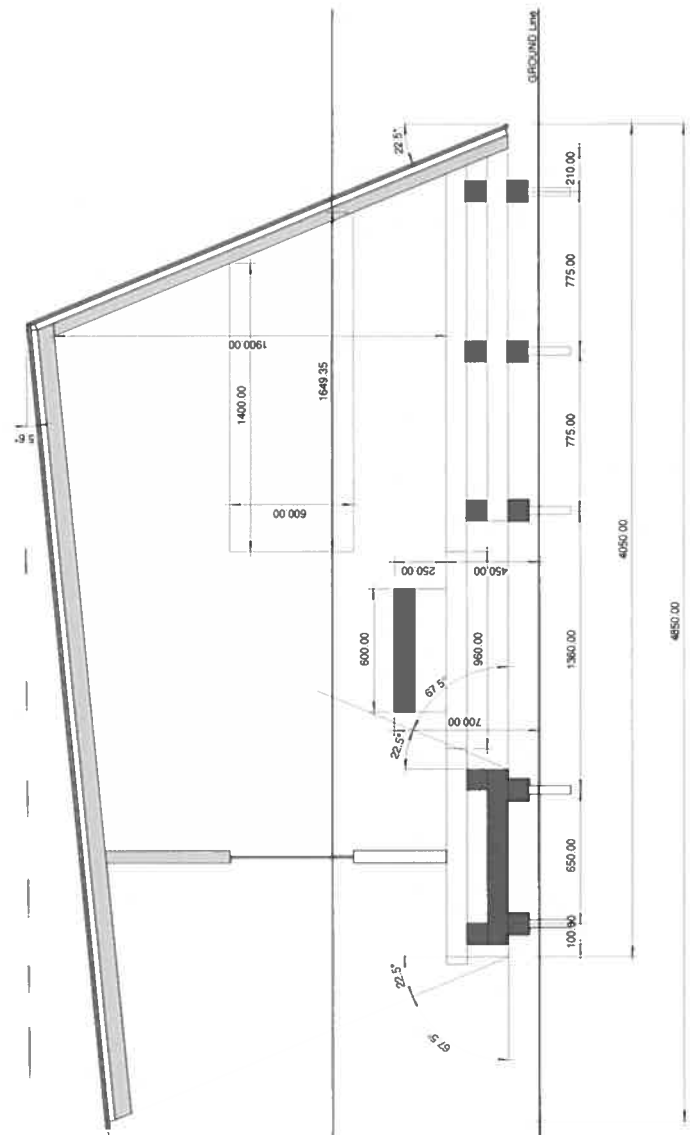


25 / 02 / 2022

scale@A3 1:25

Section A-A

E-1

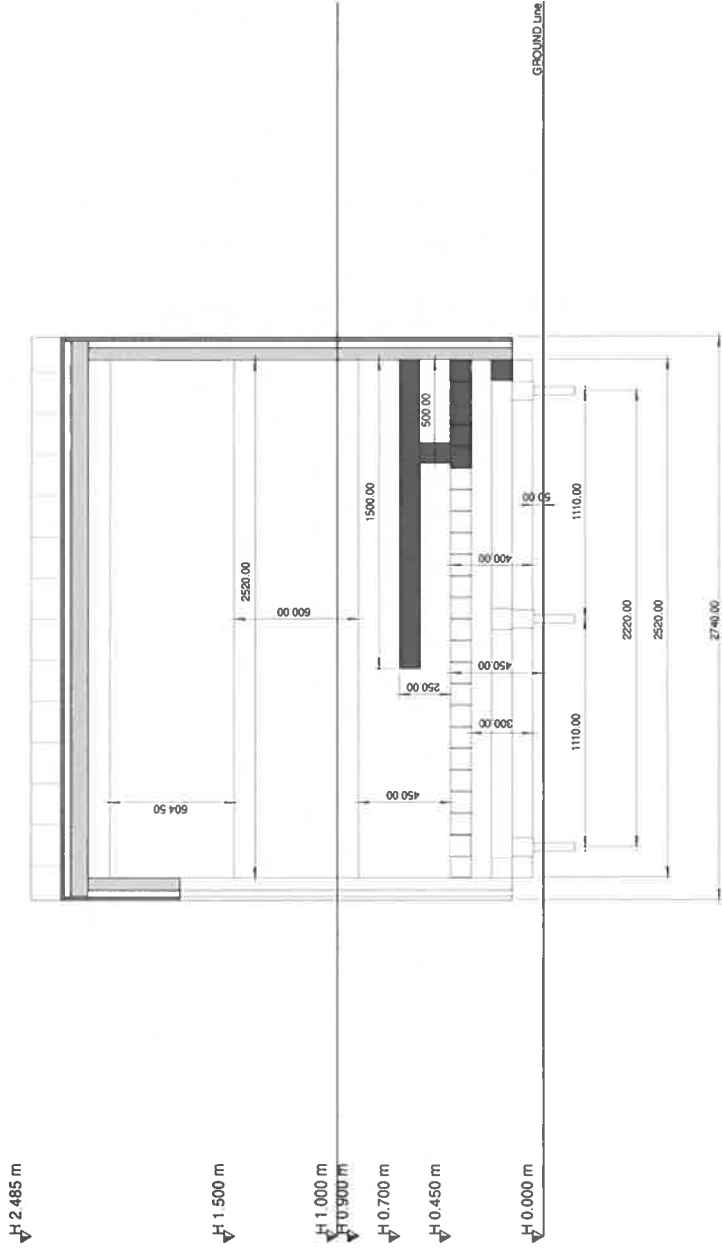

25 / 02 / 2022

scale@A3 1:25

Section B-B

Side 6 m/14

E-1

H 2.485 m

H 1.000 m

H 0.000 m




25 / 02 / 2022

scale@A3 1:25

Back elevation

page 9

E-1

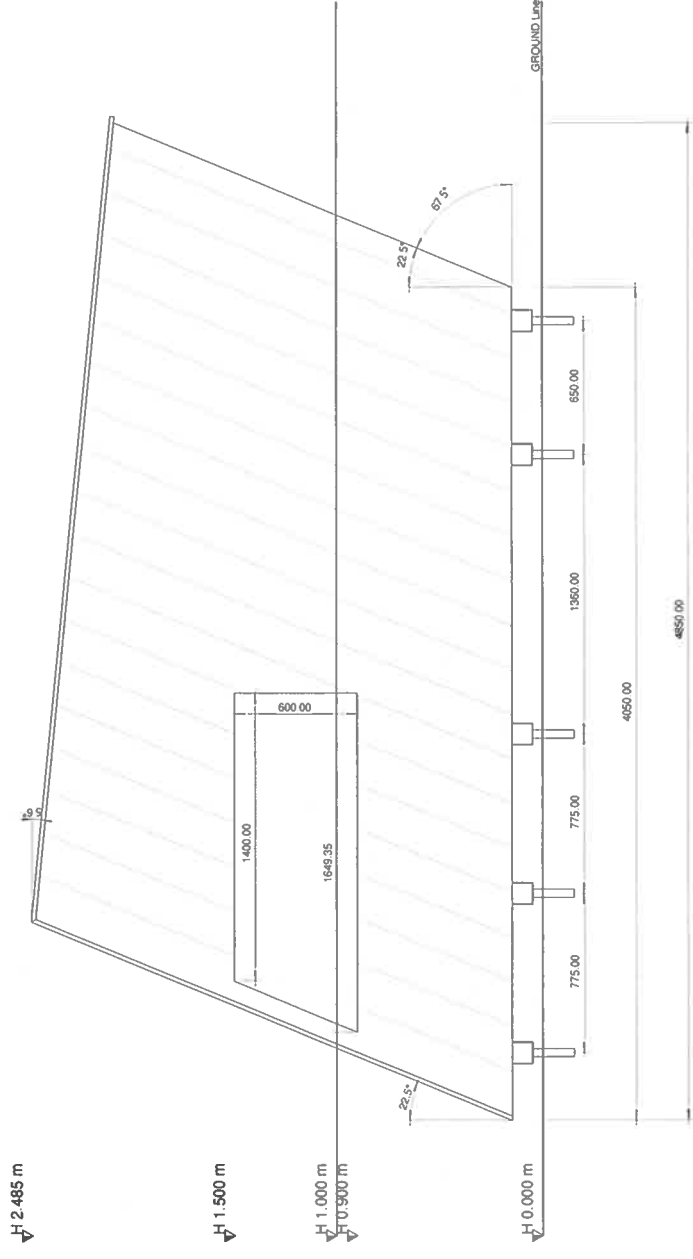

25 / 02 / 2022


scale@A3 1:25

Right elevation

page 10

SIDE 8 m/14

E-1

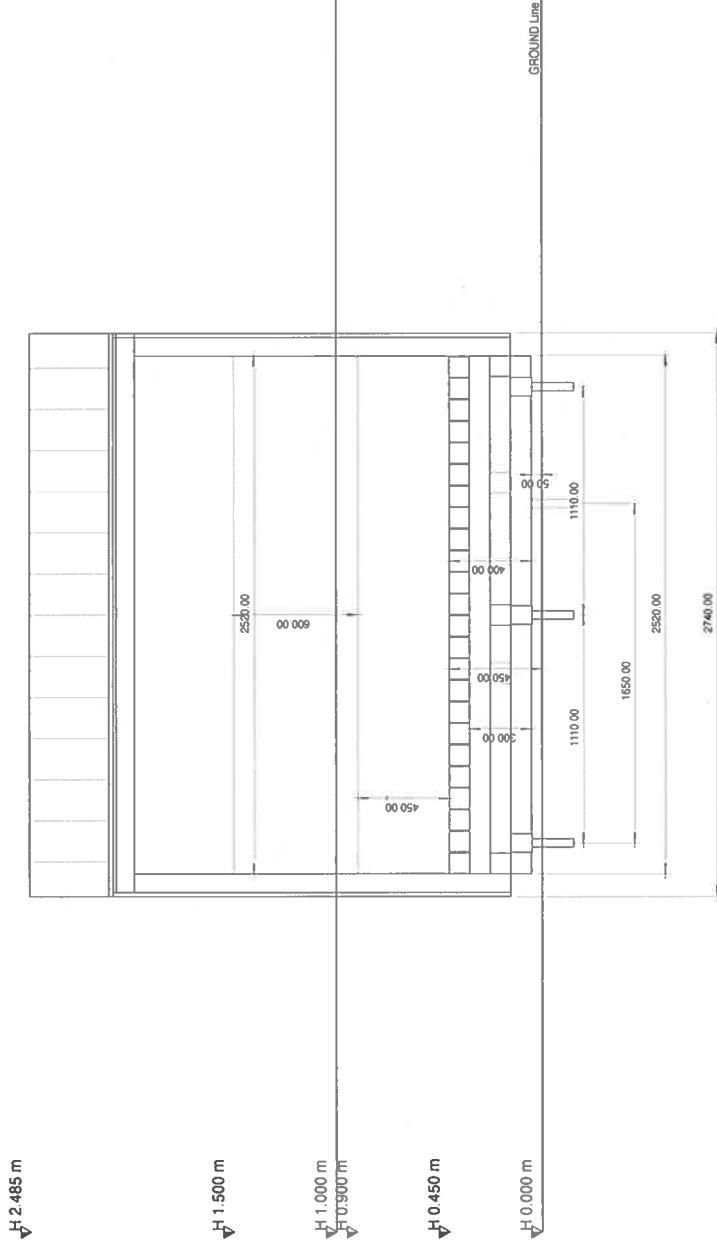

25 / 02 / 2022


scale@A3 1:25

Front elevation

page 11

SIDE ELEVATION

E-1

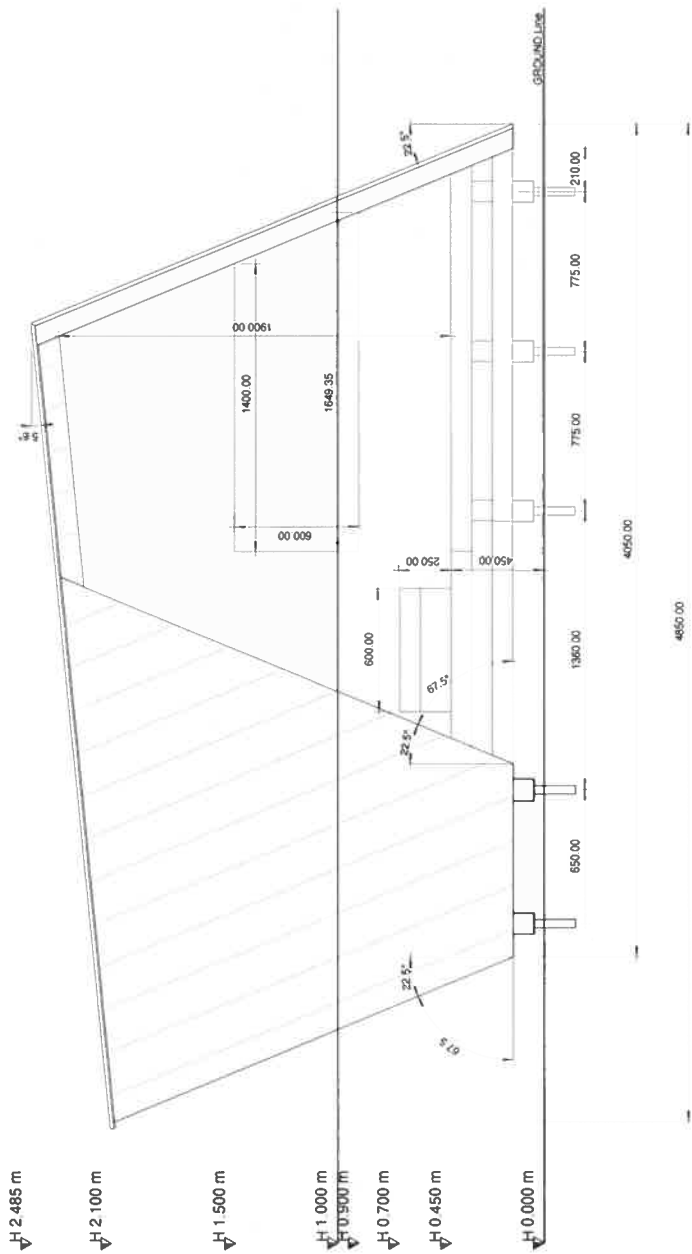


25 / 02 / 2022
scale@A3 1:25

Left elevation

page 12

Side family

E-1

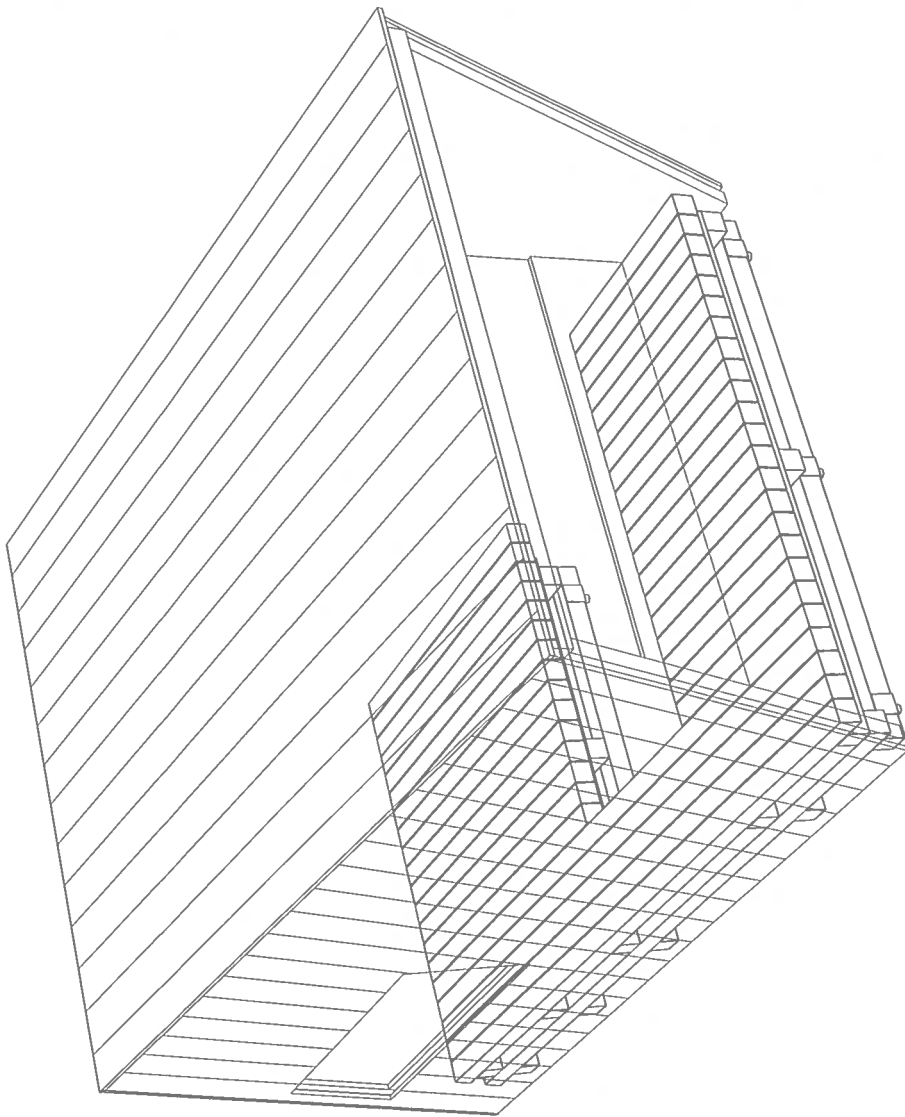


25 / 02 / 2022

scale@A3

Sequence

page 13

E-1

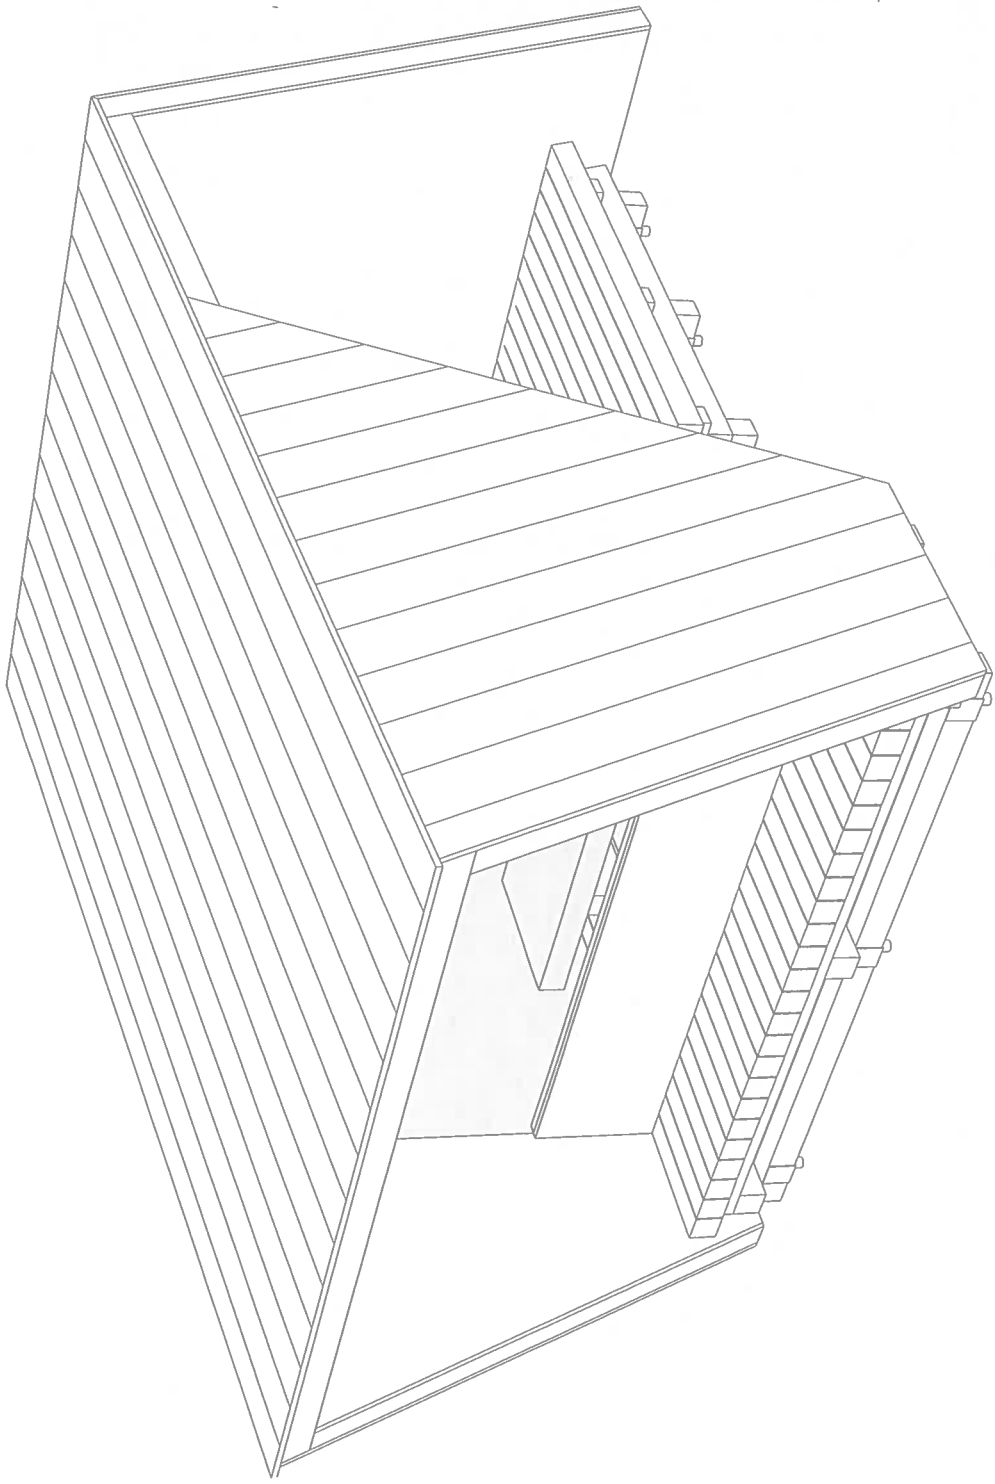


25 / 02 / 2022

scale@A3

perspective

page 19

E-1

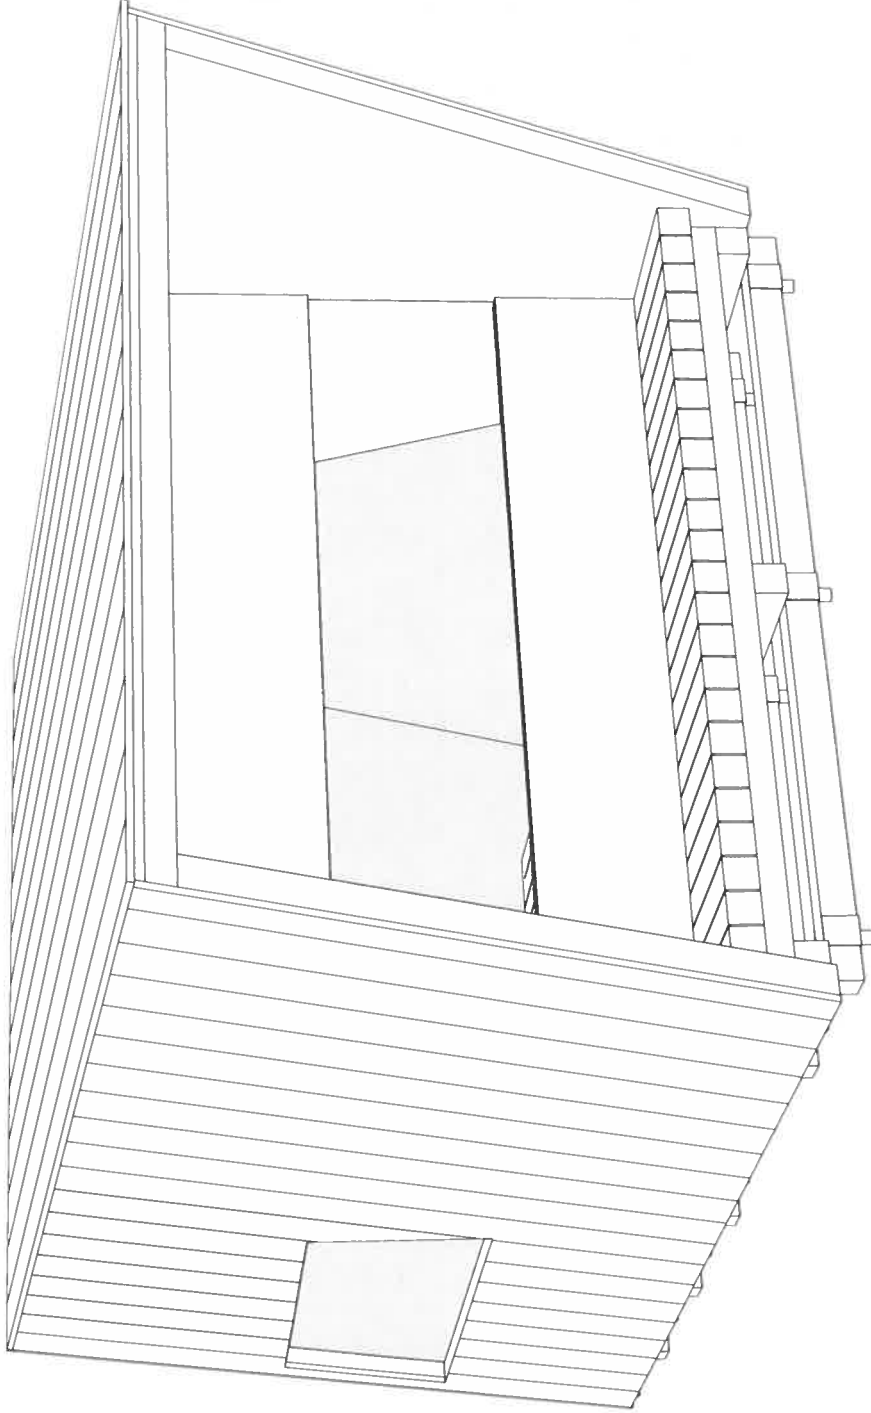

25 / 02 / 2022


scale@A3 1:25

perspective

page 20

SIDE 13 a 14

E-1

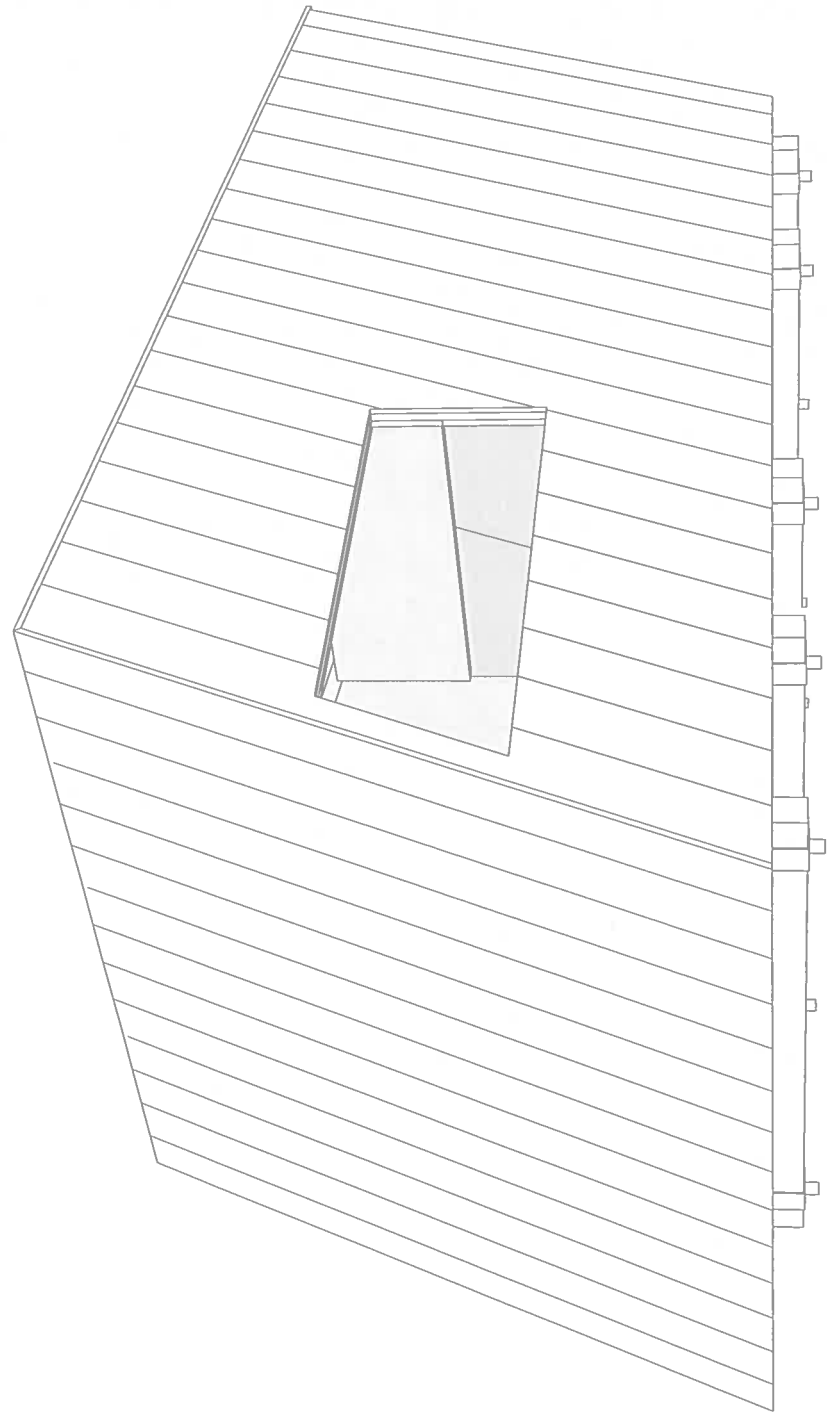

25 / 02 / 2022


scale@A3

perpective

page 21

side 14 no 13

E-1

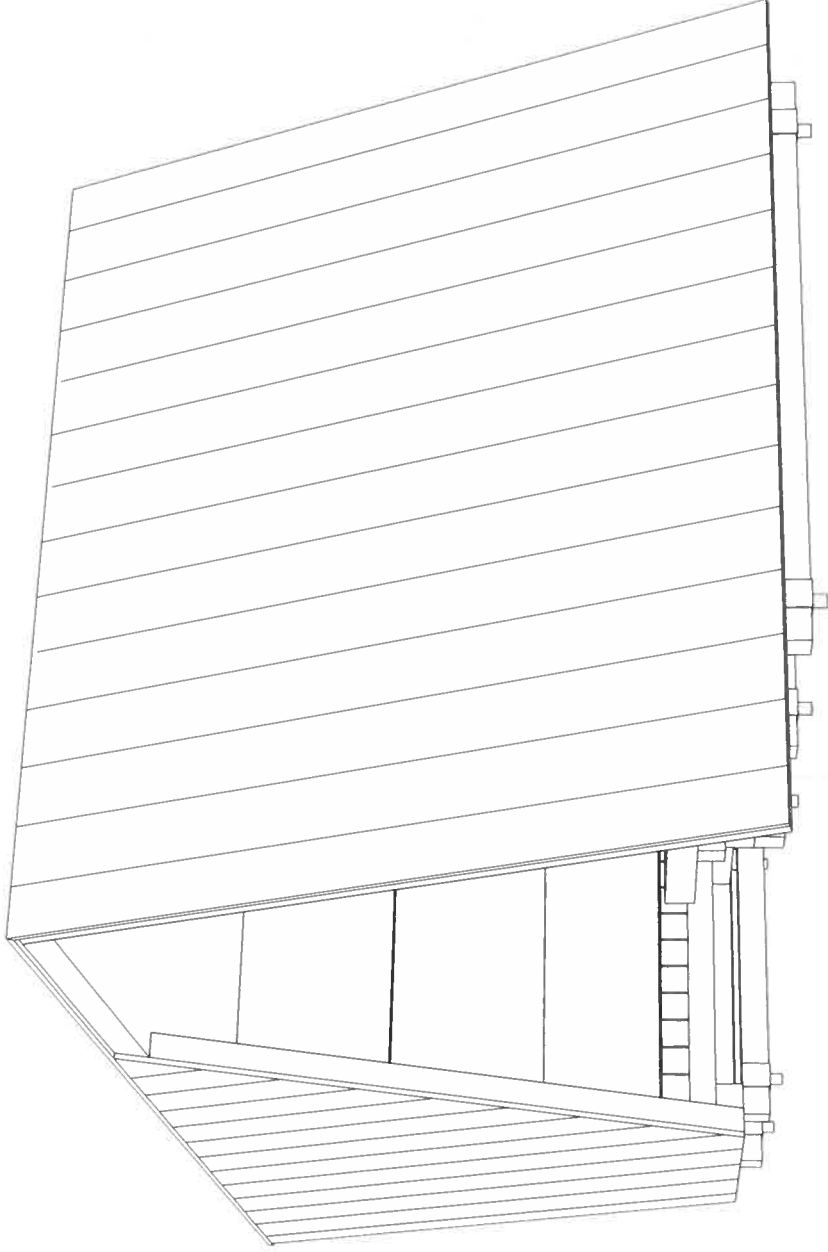

25 / 02 / 2022

scale@A3

perspective

page 2