




SØRVEST

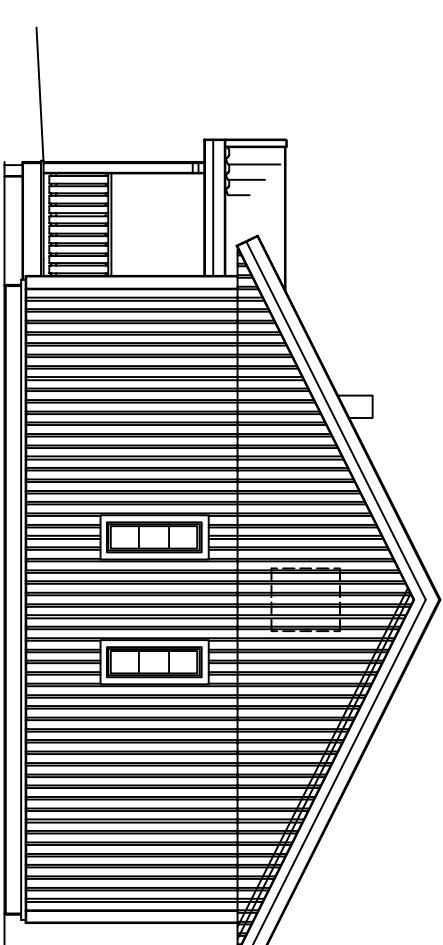

NORDVEST

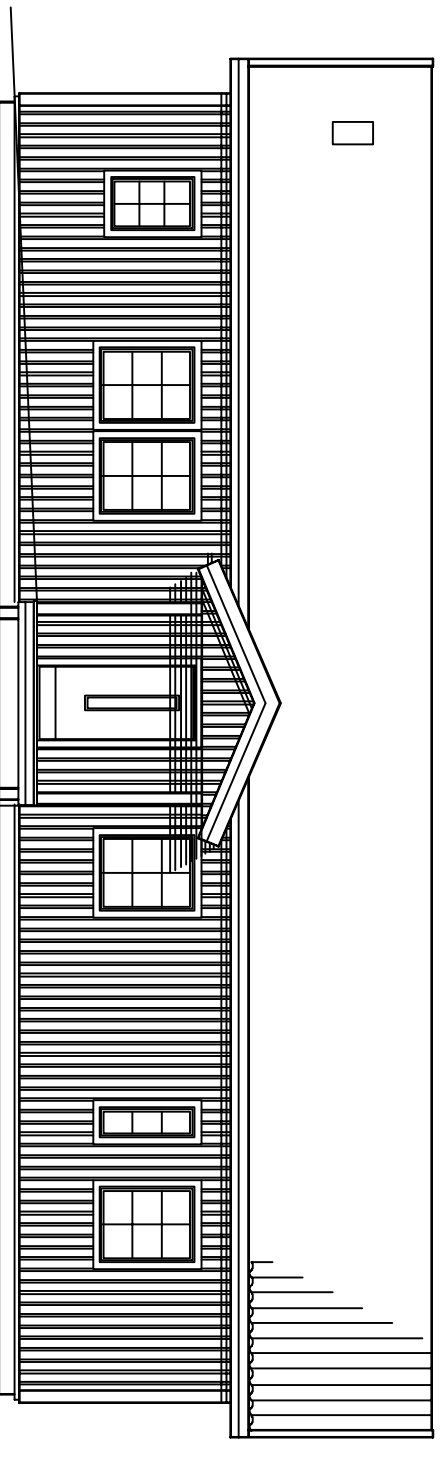

FASADE MOT NORDØST

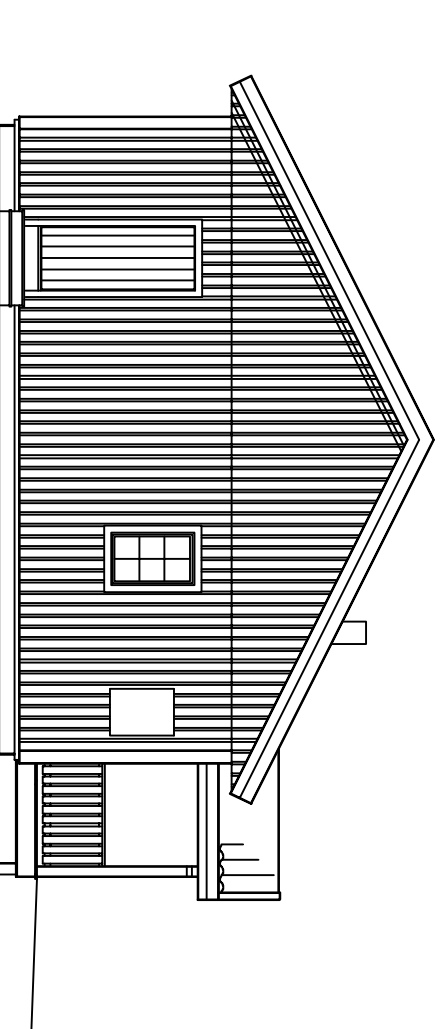

SØRØST

REV.



HUVUDKONTOR:
STÅLLVERKSÅGGEN, S-942 81 ÄLVSBY
TEL. 0929-162 00

ÄBYCAD

Kontroll: CN
Dato: 15.02.22
Tegn: LINE H
Dato: 15.02.22

Prosjekt: ENEBOLIG NDA129S27 Linnéa 2.0

BYA: 152 m²

Målestokk: 1:100

Byggherre: MORTEN TVEIT OG MERETHE VINDENES

BTA: 148 m²

Saksnr:

Byggeplass: FAMMESTAD

BRA: 129 m²

Tegningsnr: 47536

Tegning: FASADER

Kommune: ALVER