


2 snitt vest/øst
1 : 100



1 snitt nord/sør
1 : 100

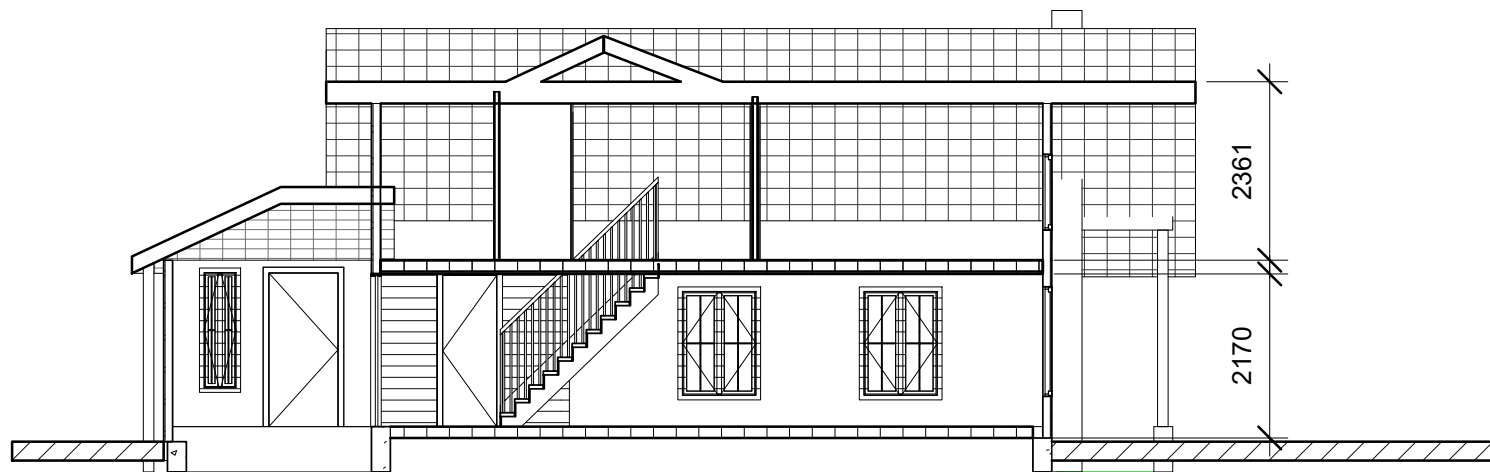

www.autodesk.com/revit

No.	Description	Date

Carsten Wulf
Hytte utbygging

Unnamed

Project number	0001
Date	24.01.22
Drawn by	Author
Checked by	Checker

A104

Scale 1 : 100