

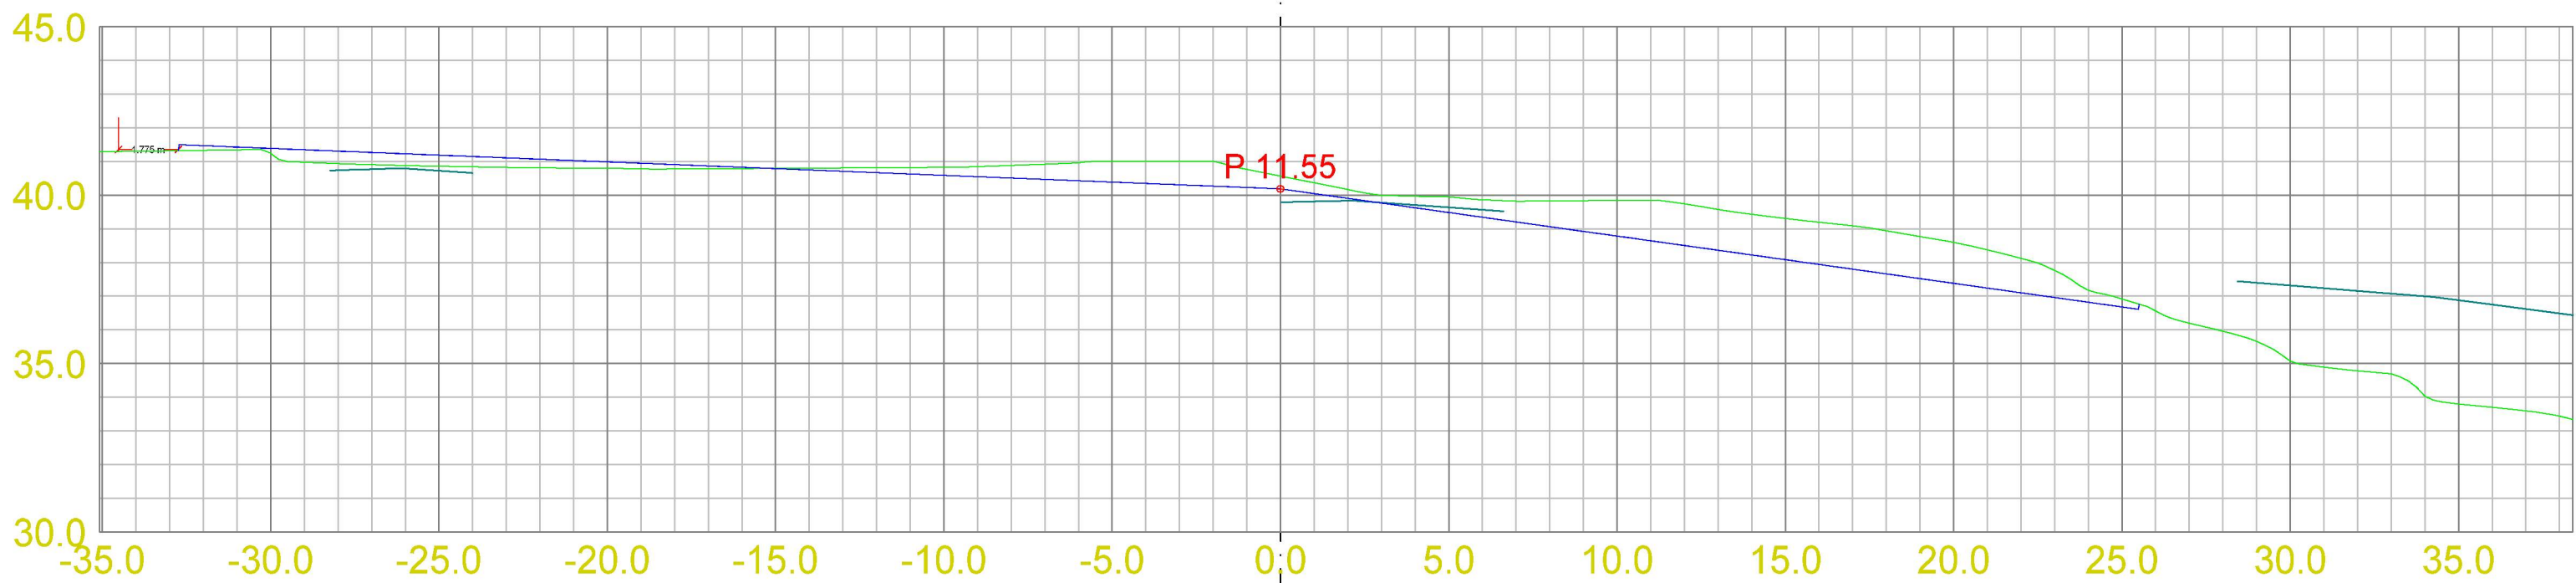
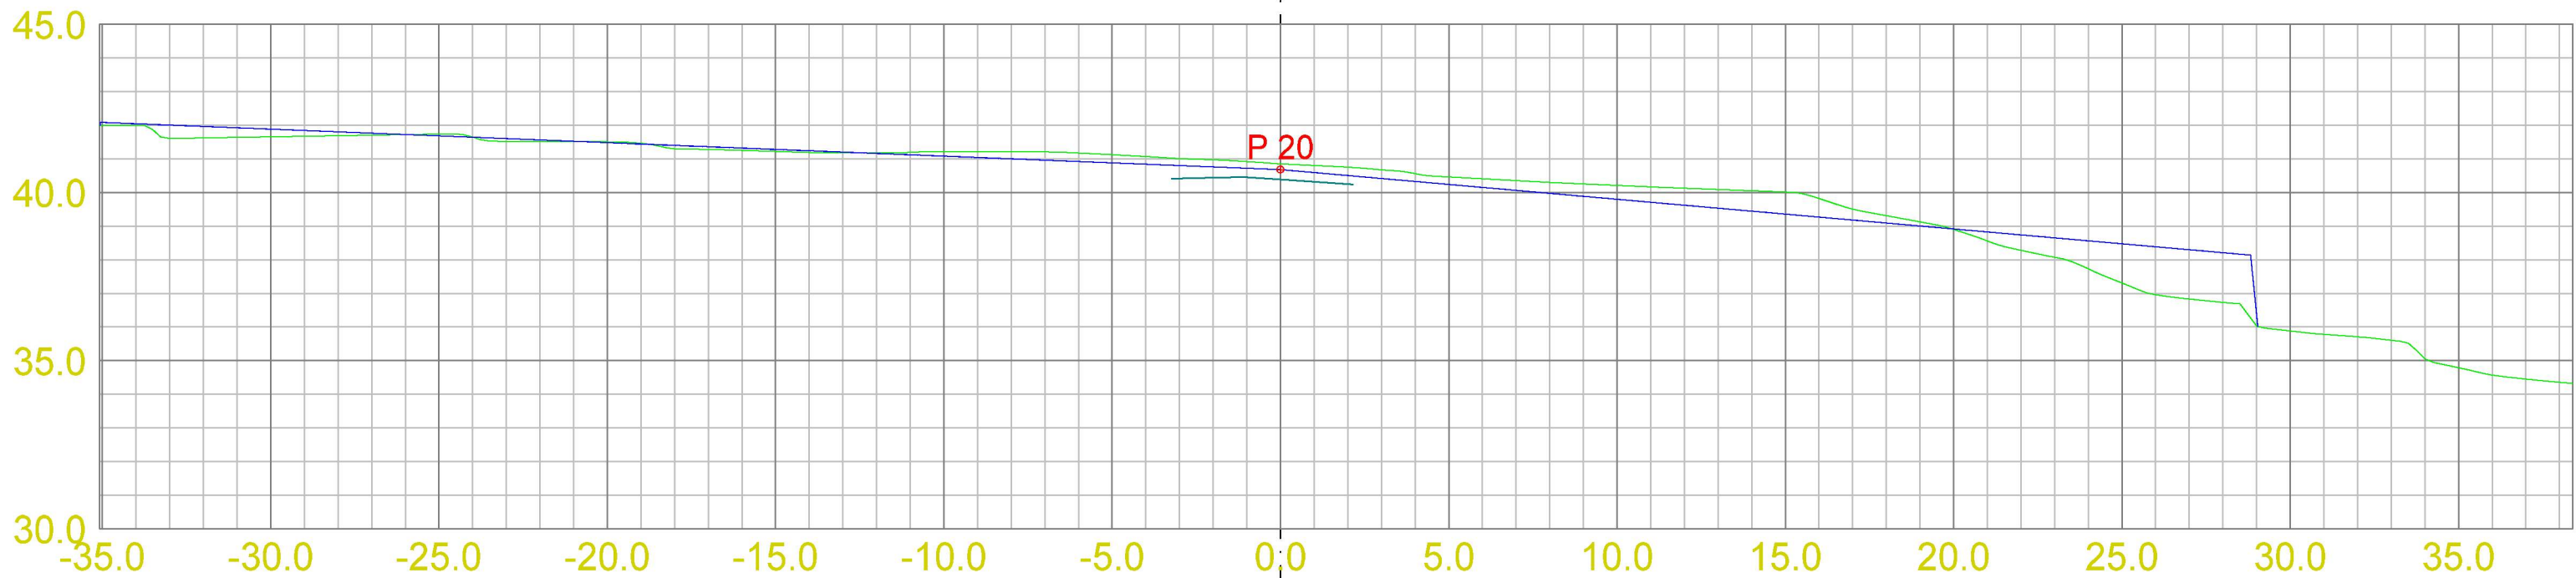
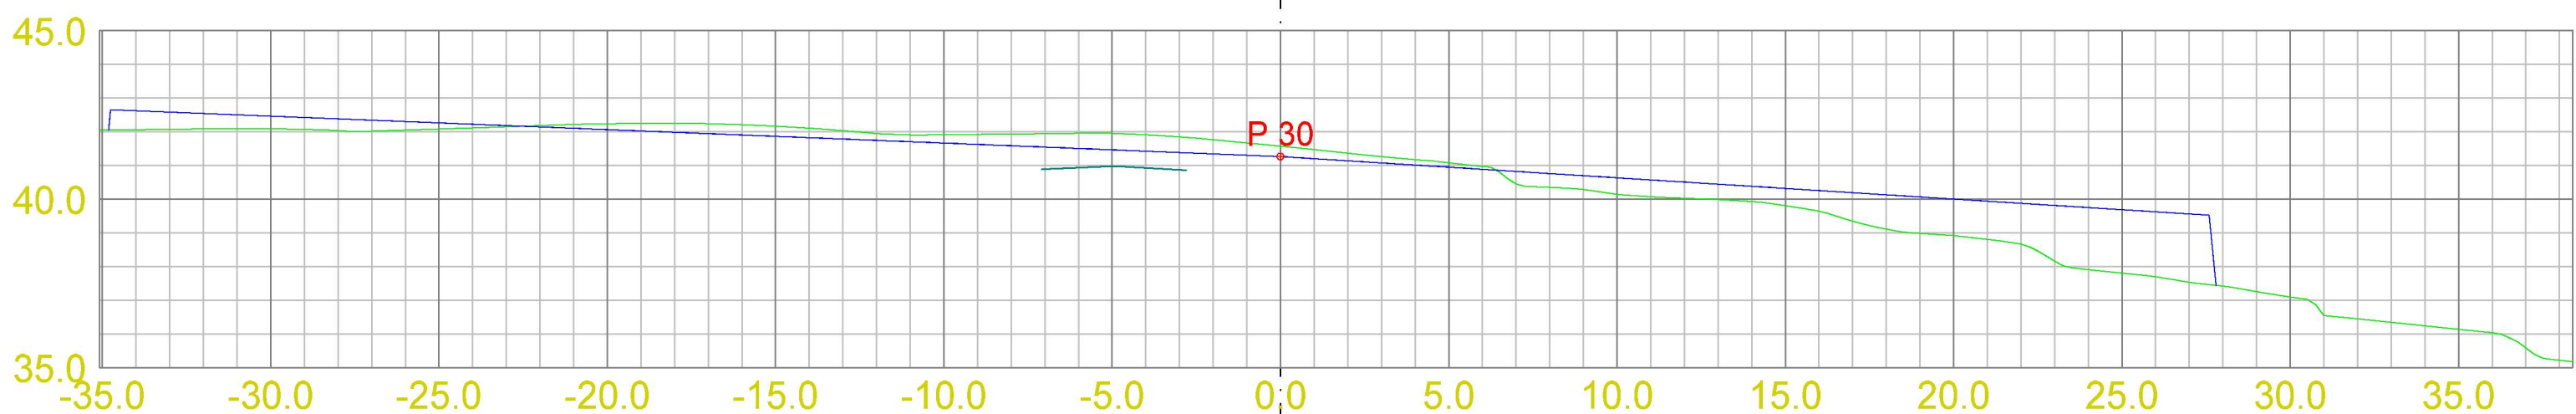




Gbnr. 99/4			
Dato 26.04.2022	Konstr./tegnet	Godkjent	Målestokk 1:200
EUREF89 - SONE 32			
Tverrprofiler revidert			Erstatning for:
Bakkeplanering			Erstattet av: 008
Henvisning:		Beregning:	

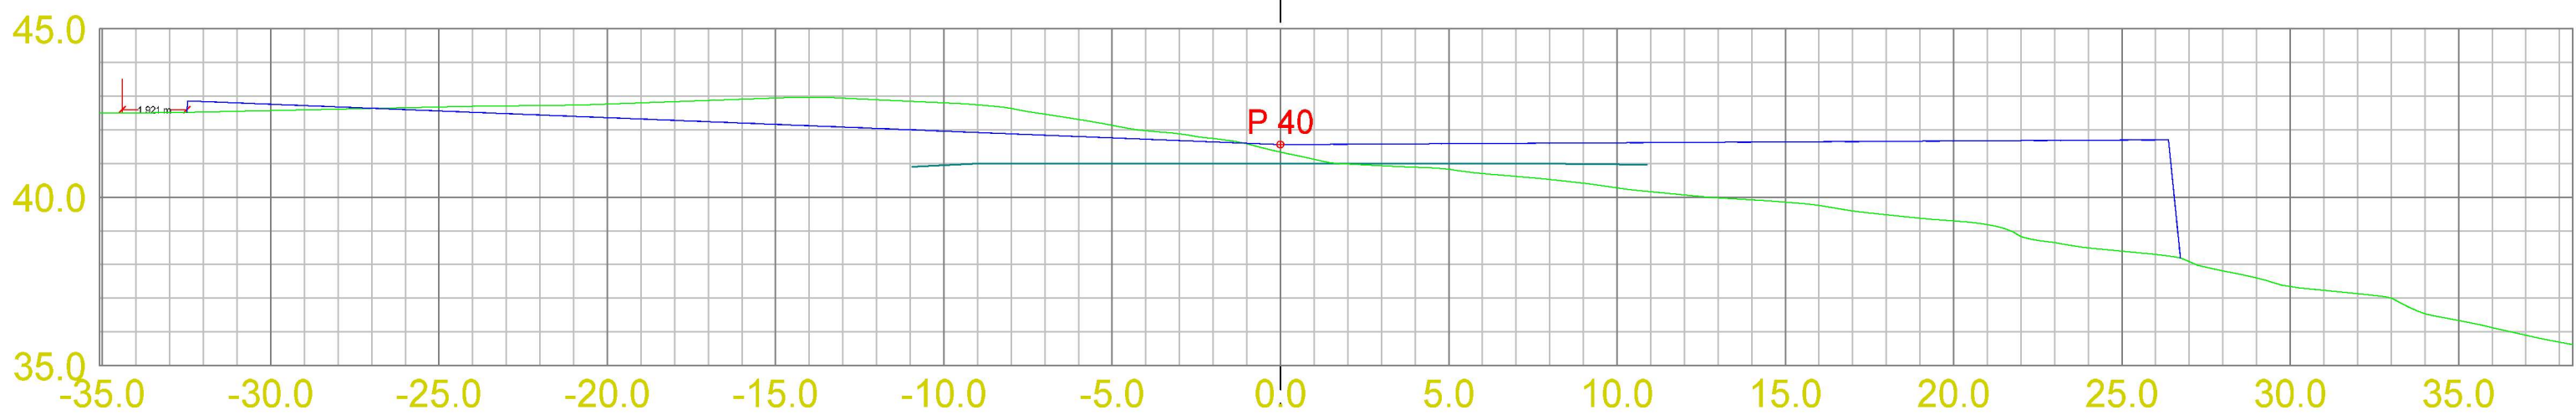



Gbnr. 99/4			
Dato 26.04.2022	Konstr./tegnet	Godkjent	Målestokk 1:200
EUREF89 - SONE 32			
Tverrprofiler revidert			Erstatning for:
Bakkeplanering			Erstattet av: 008
Henvising:		Beregning:	

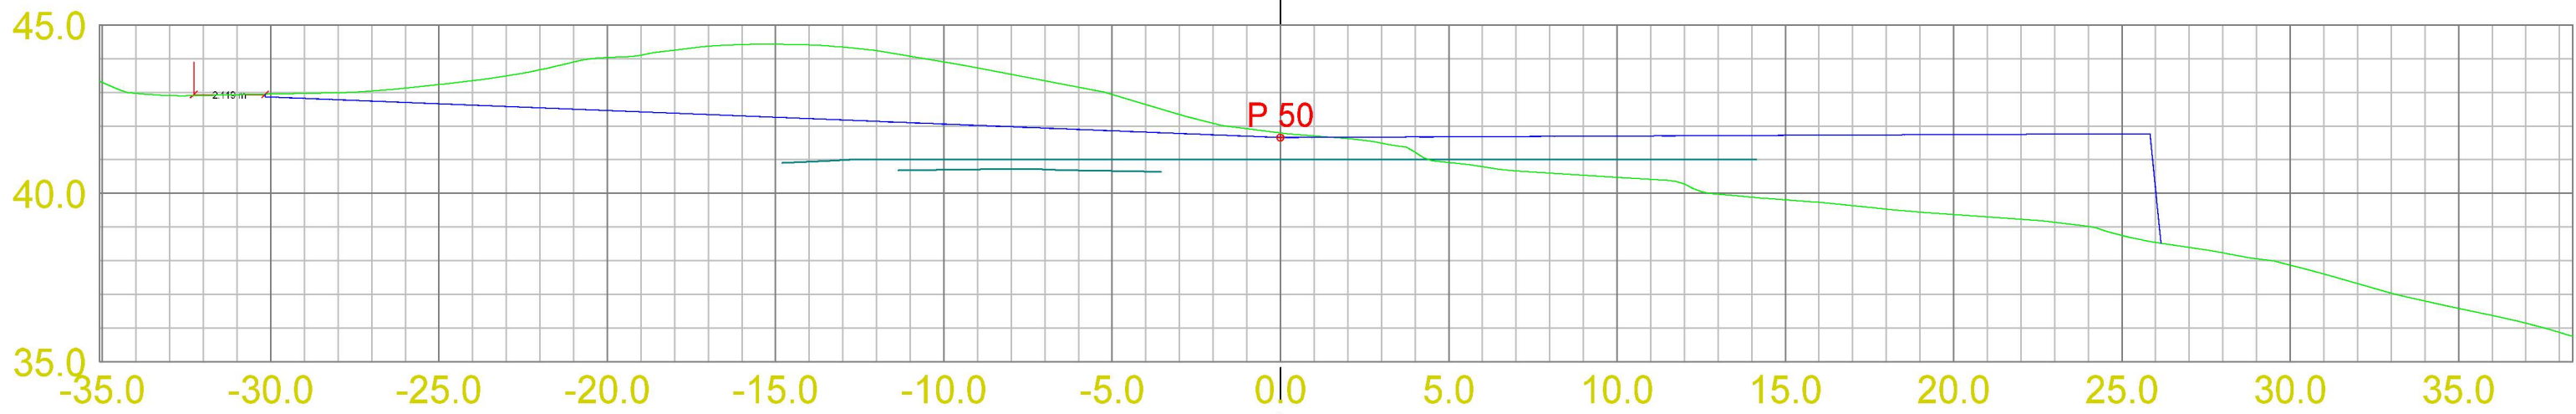



Gbnr. 99/4			
Dato 26.04.2022	Konstr./tegnet	Godkjent	Målestokk 1:200
EUREF89 - SONE 32			
Tverrprofiler revidert			Erstatning for:
Bakkeplanering			Erstattet av: 008
Hvisning:		Beregning:	

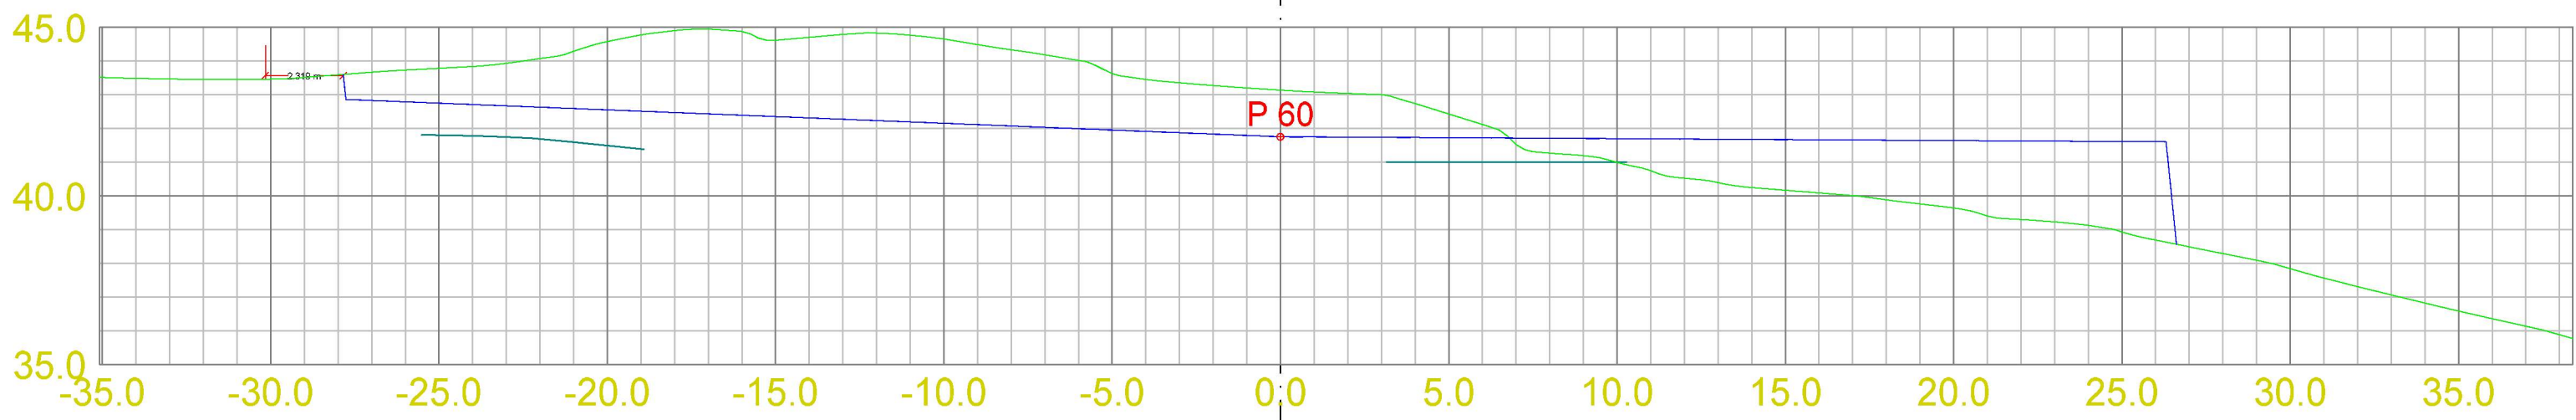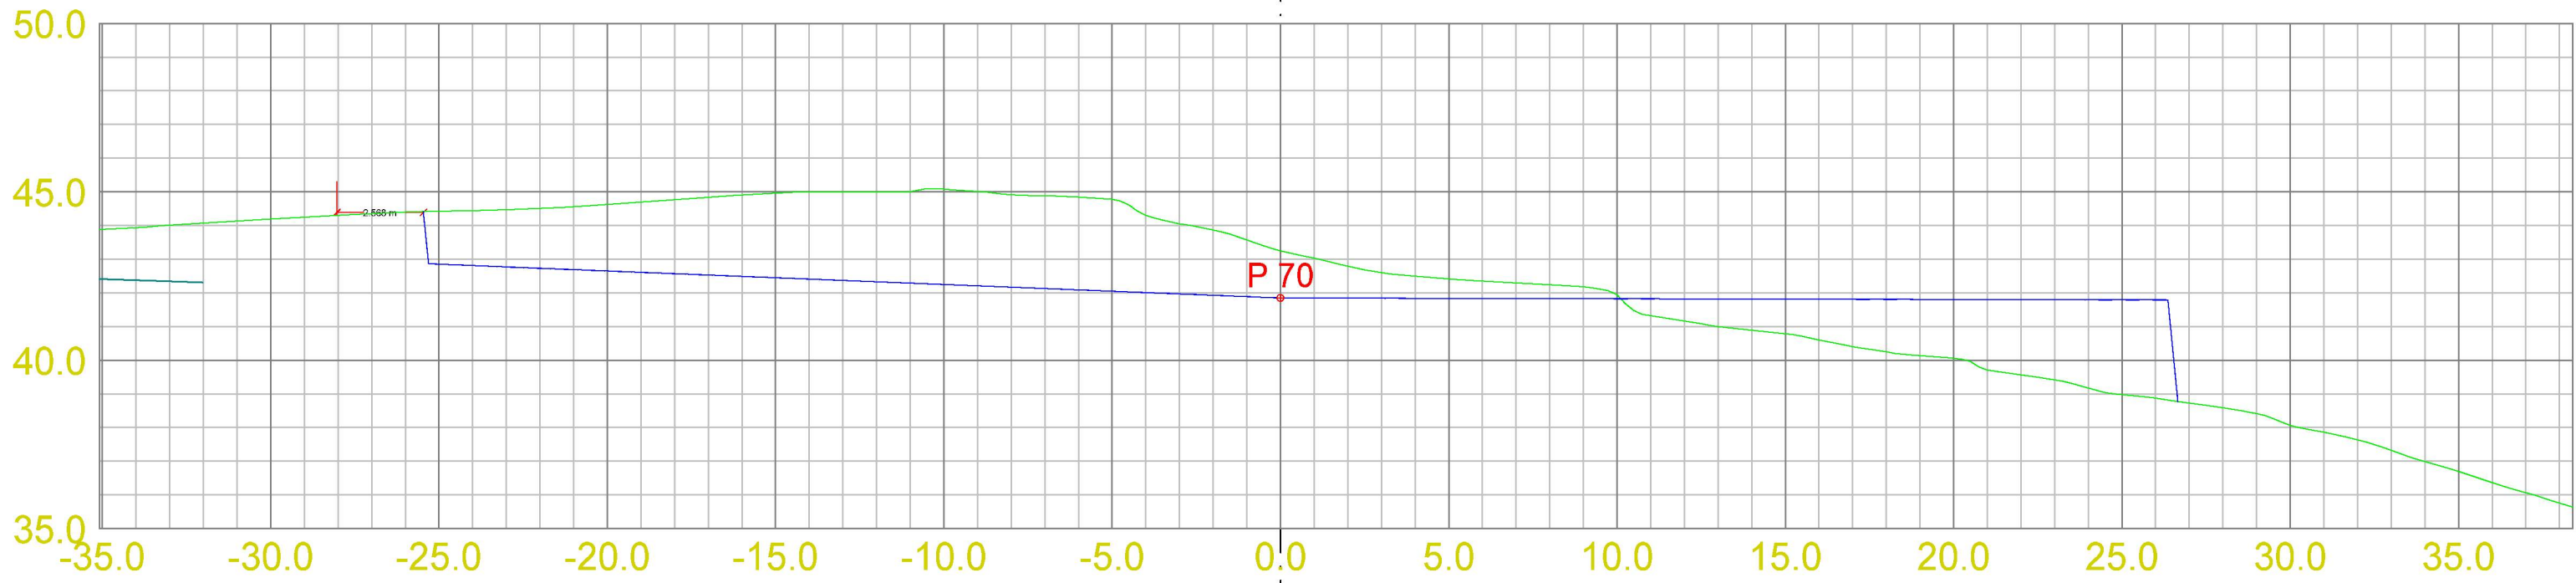



Gbnr. 99/4				
Dato	Konstr./tegnet	Godkjent	Målestokk	
26.04.2022			1:200	
EUREF89 - SONE 32				
Tverrprofiler revidert				Erstatning for:
Bakkeplanering				Erstattet av:
				008
Hvisning:		Beregning:		

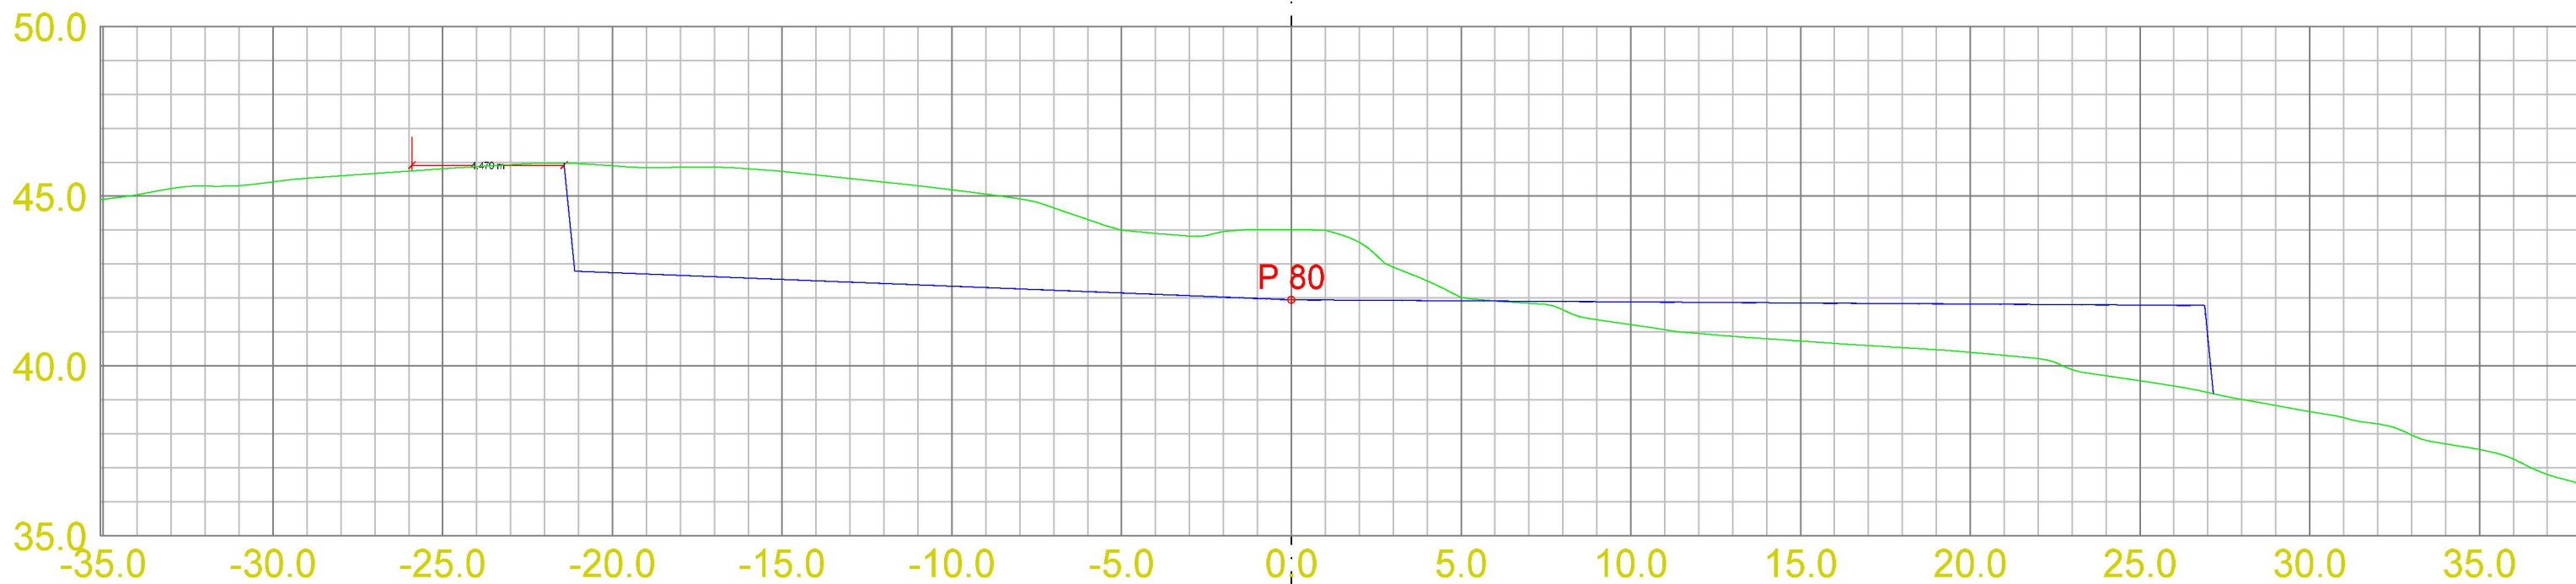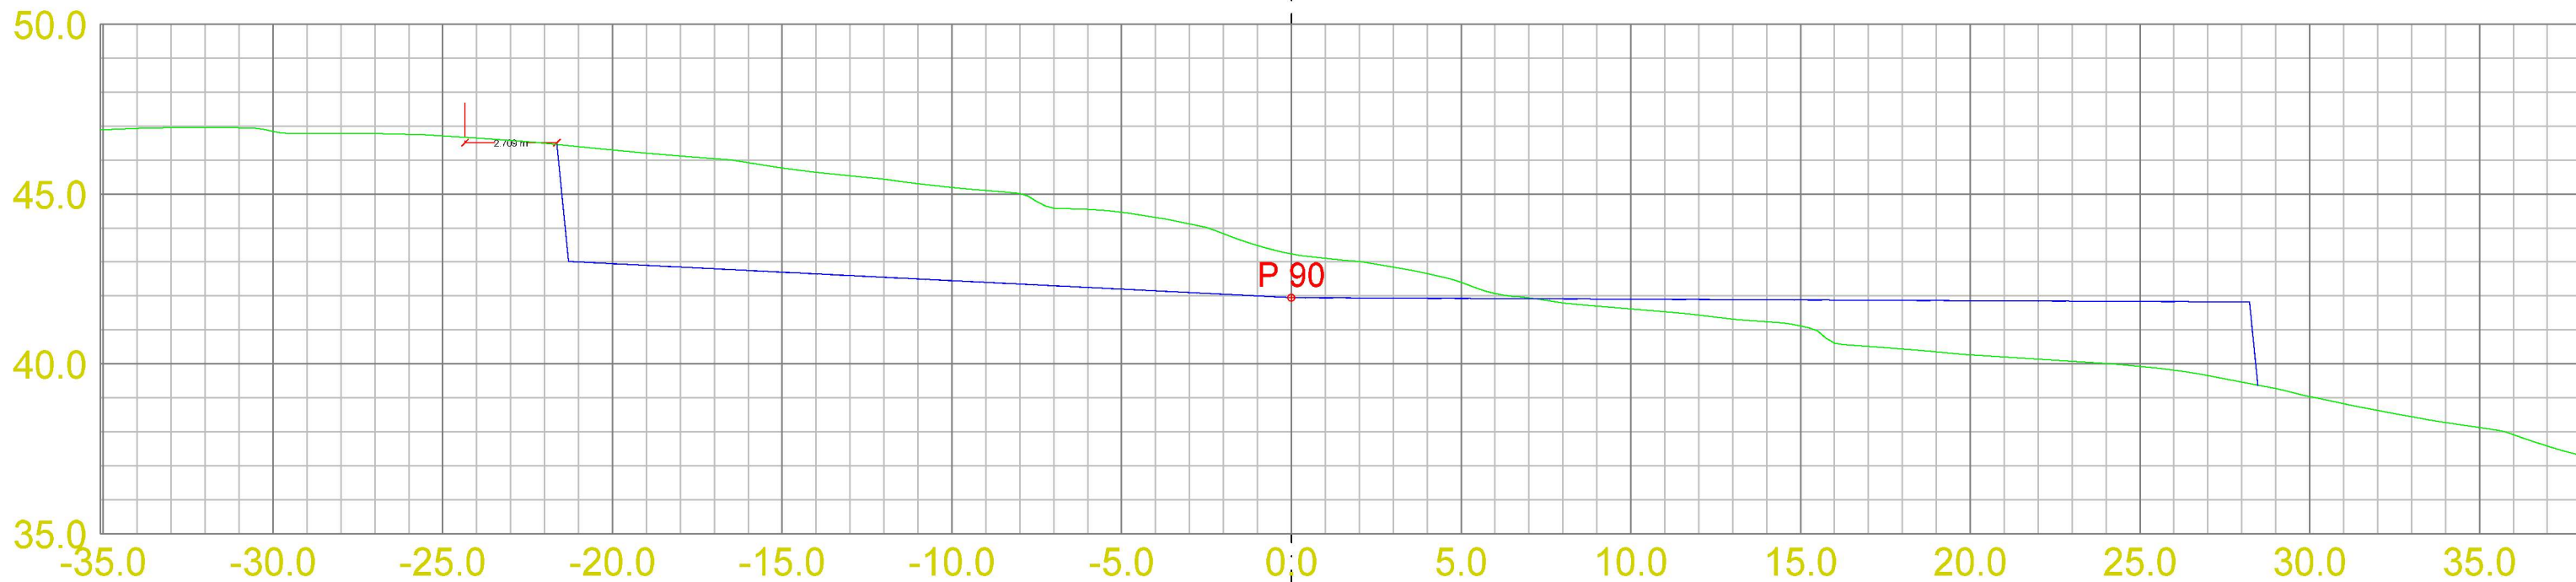



Gbnr. 99/4			
Dato 26.04.2022	Konstr./tegnet	Godkjent	Målestokk
EUREF89 - SONE 32			1:200
Tverrprofiler revidert			Erstatning for:
Bakkeplanering			Erstattet av: 008
Henvising:		Beregning:	

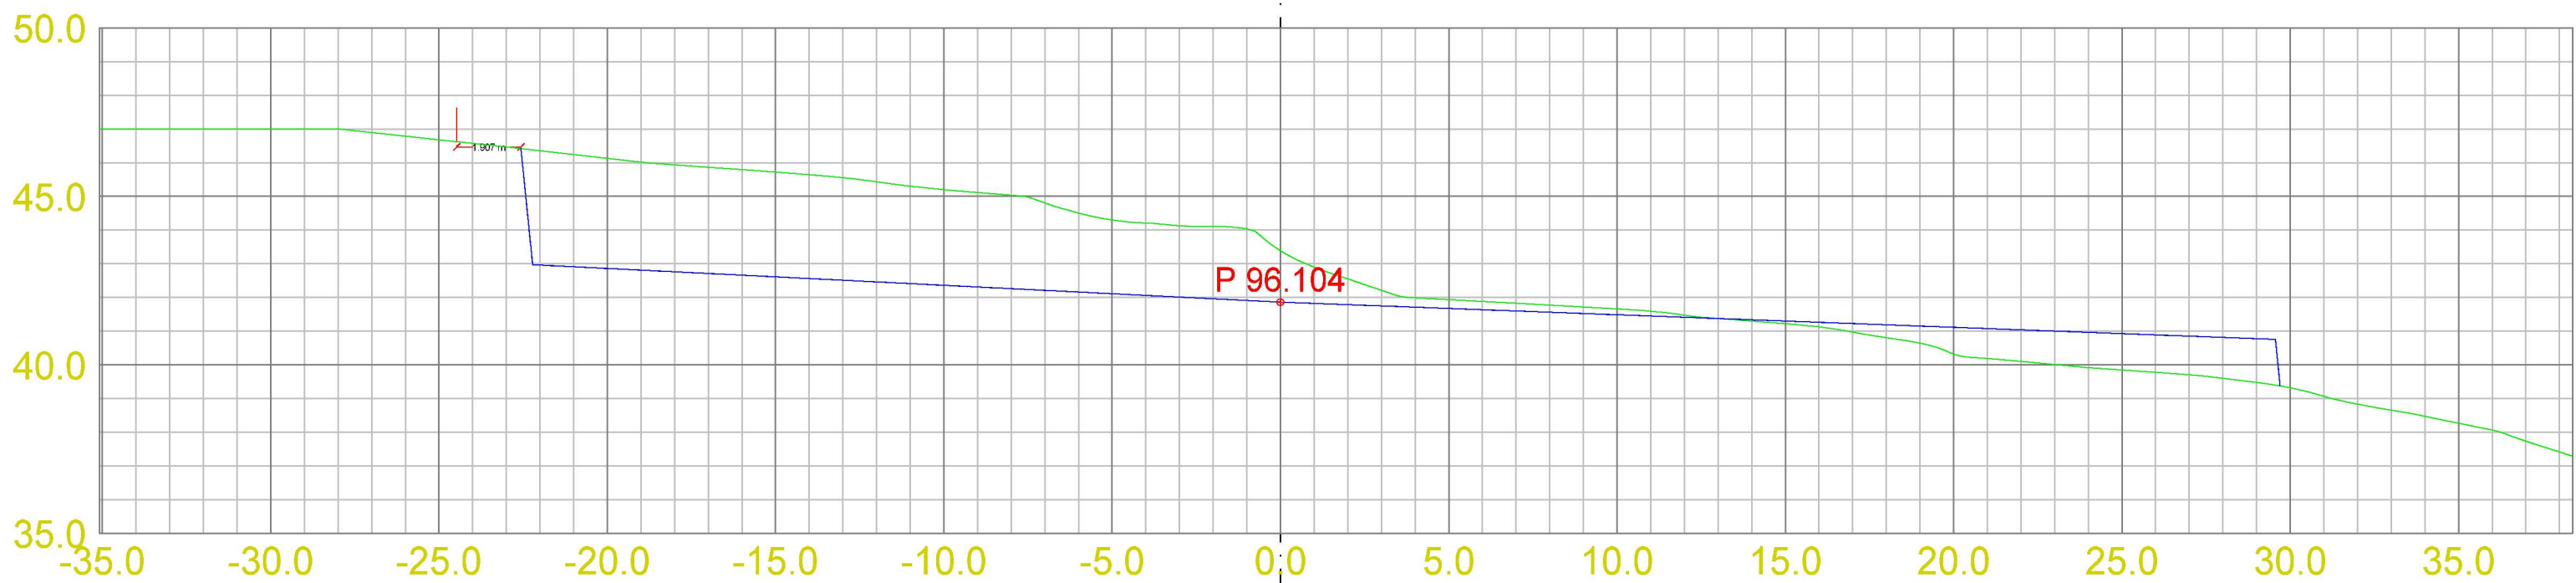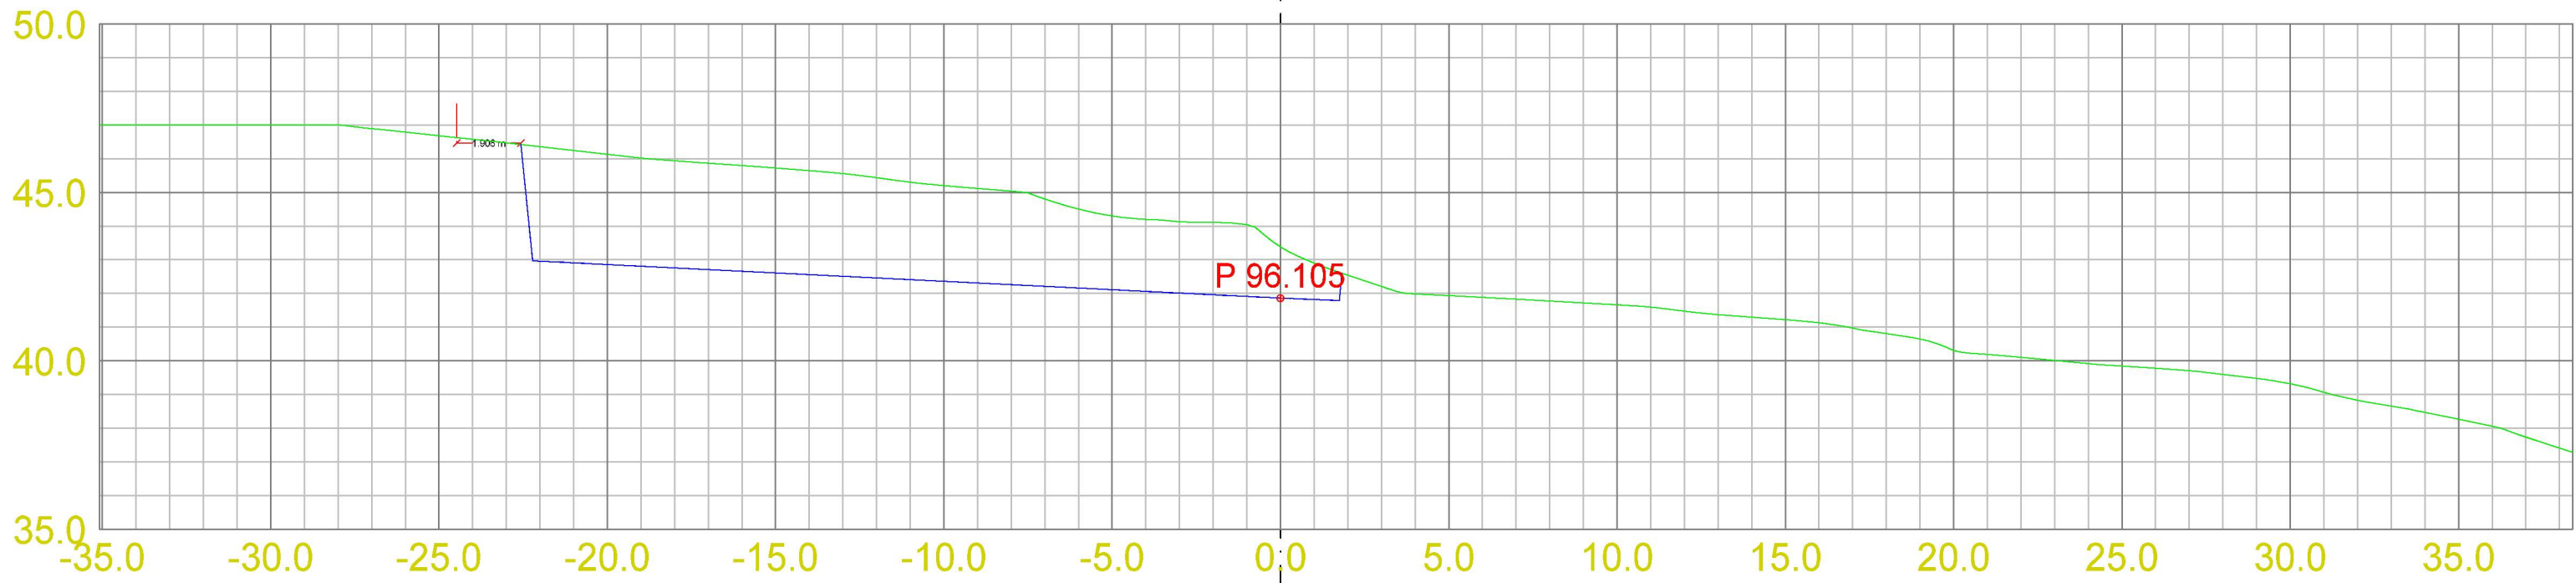



Gbnr. 99/4			
Dato 26.04.2022	Konstr./tegnet	Godkjent	Målestokk 1:200
EUREF89 - SONE 32			
Tverrprofiler revidert			Erstatning for:
Bakkeplanering			Erstattet av: 008
Henvising:		Beregning:	

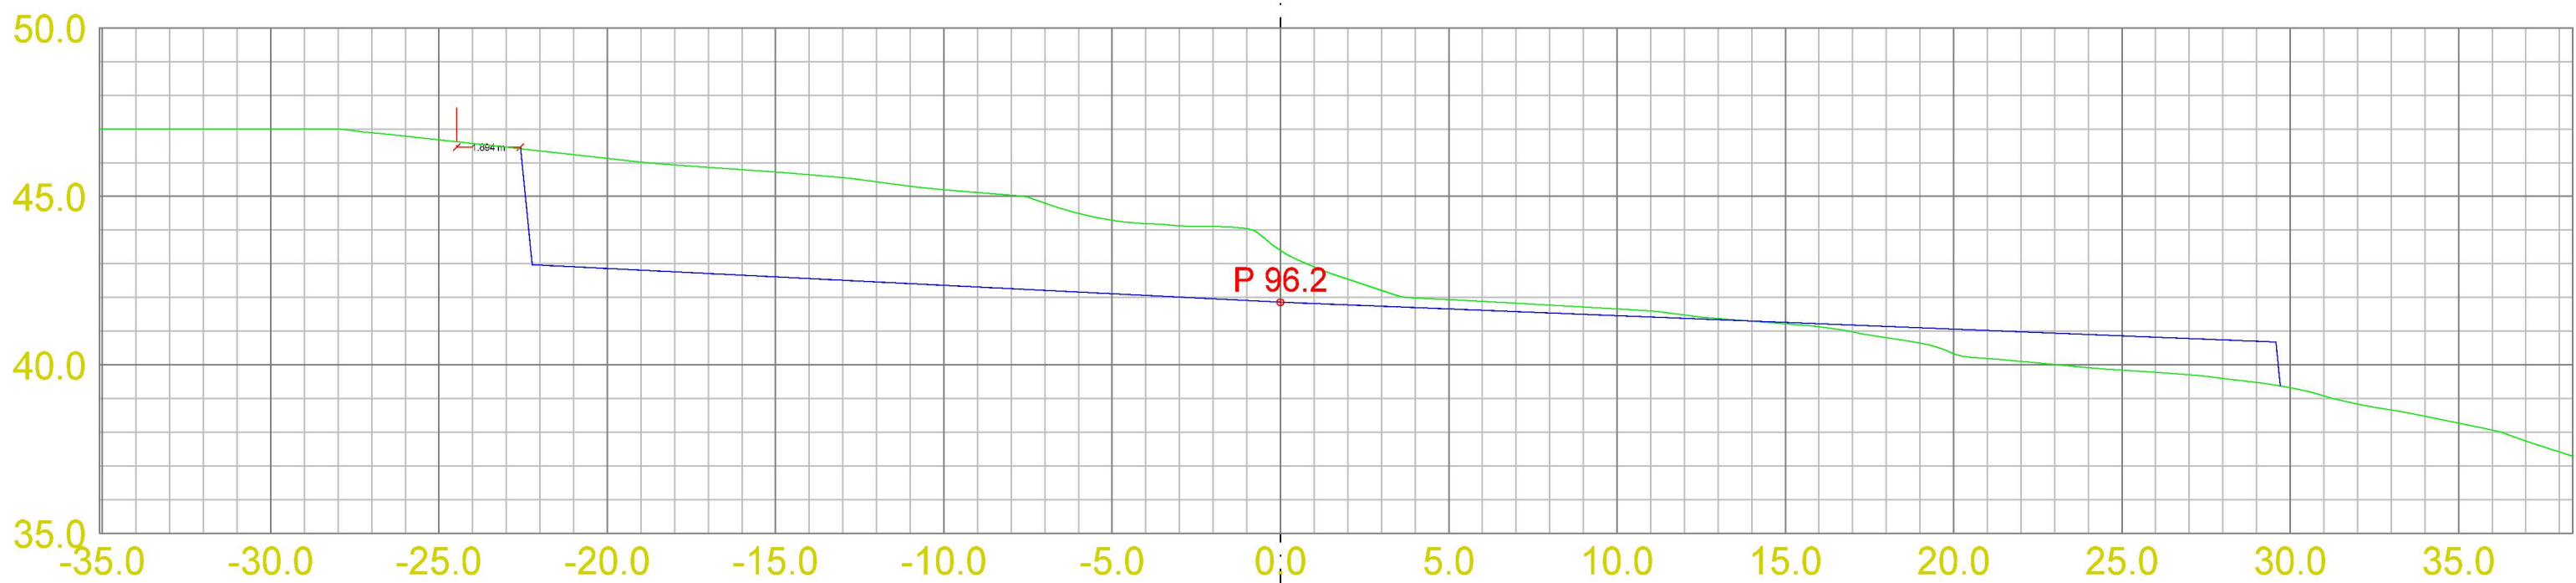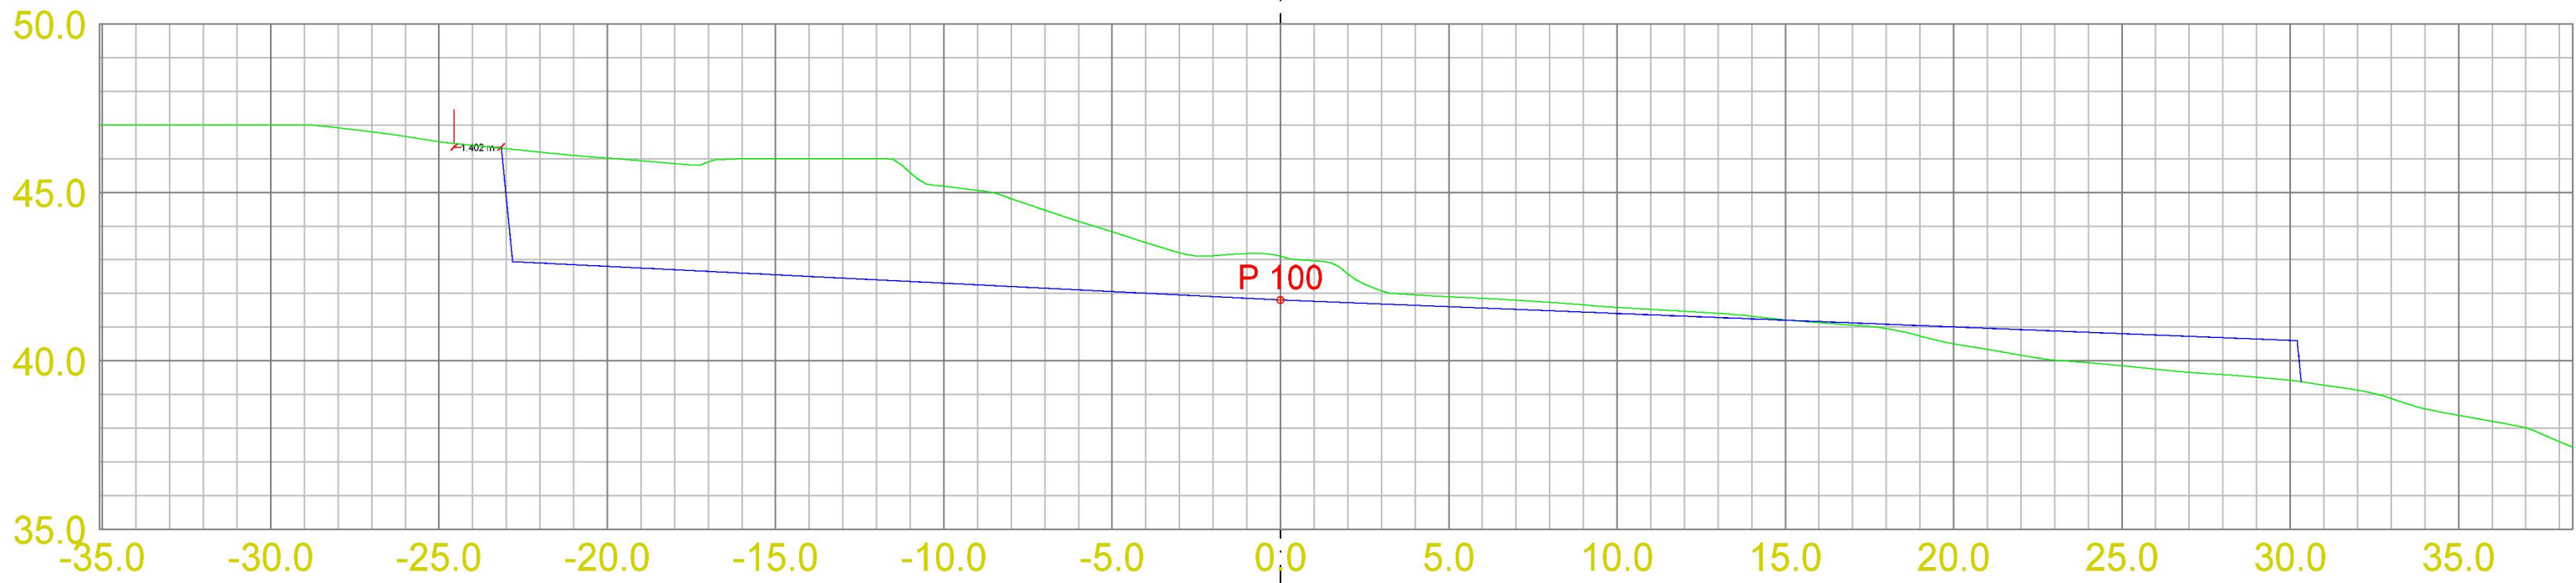



Gbnr. 99/4			
Dato 26.04.2022	Konstr./tegnet	Godkjent	Målestokk 1:200
EUREF89 - SONE 32			
Tverrprofiler revidert			Erstatning for:
Bakkeplanering			Erstattet av: 008
Henvising:		Beregning:	

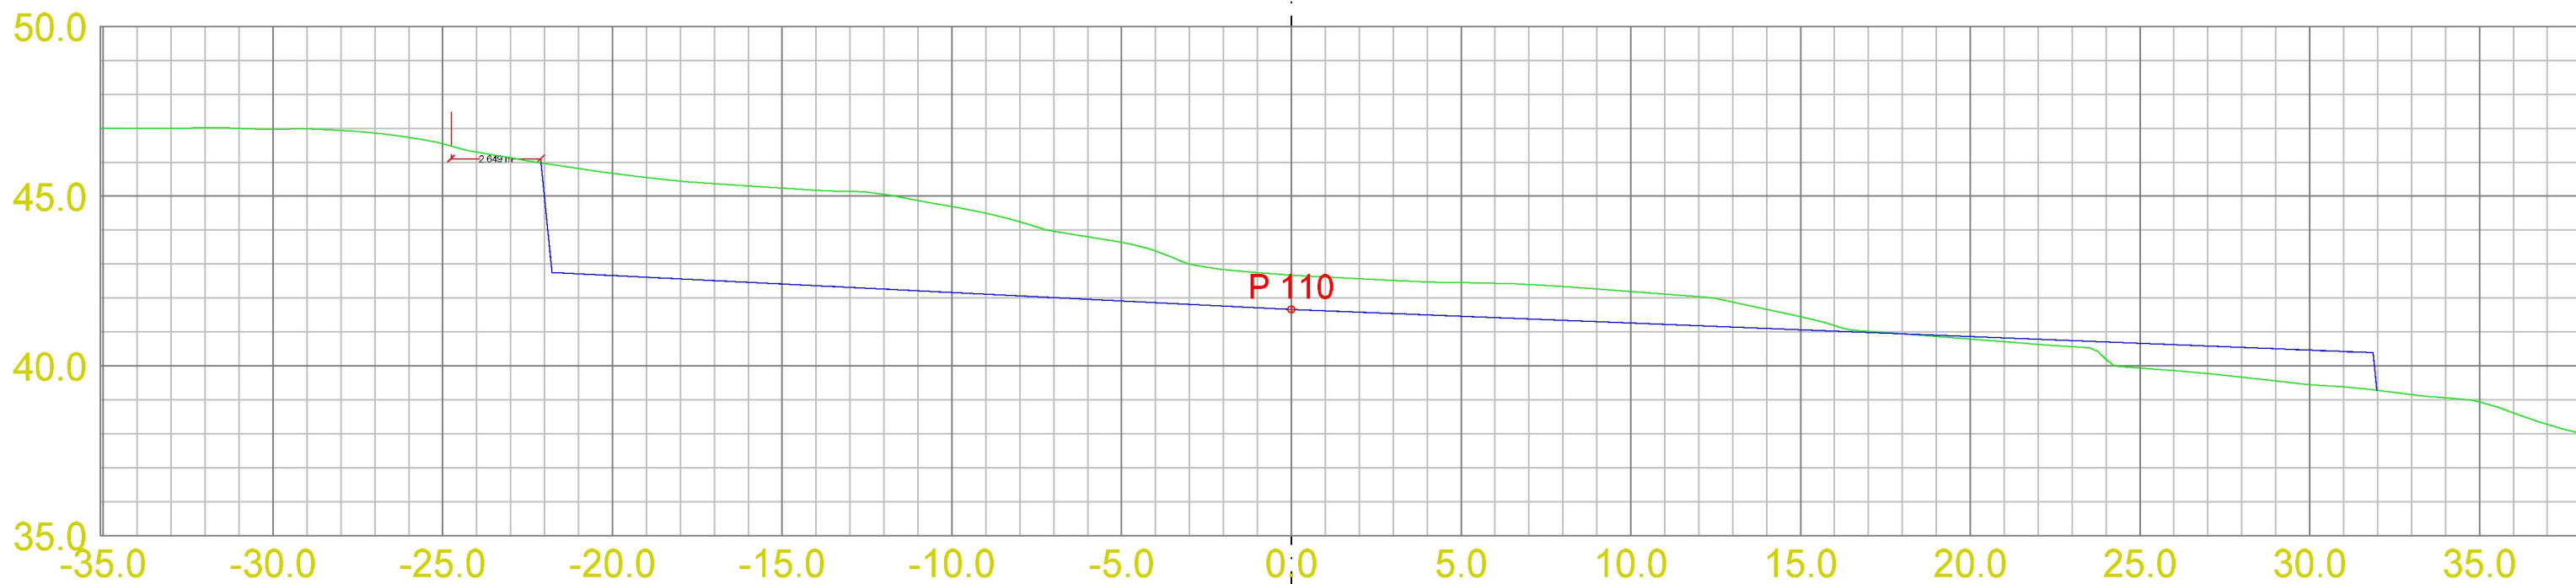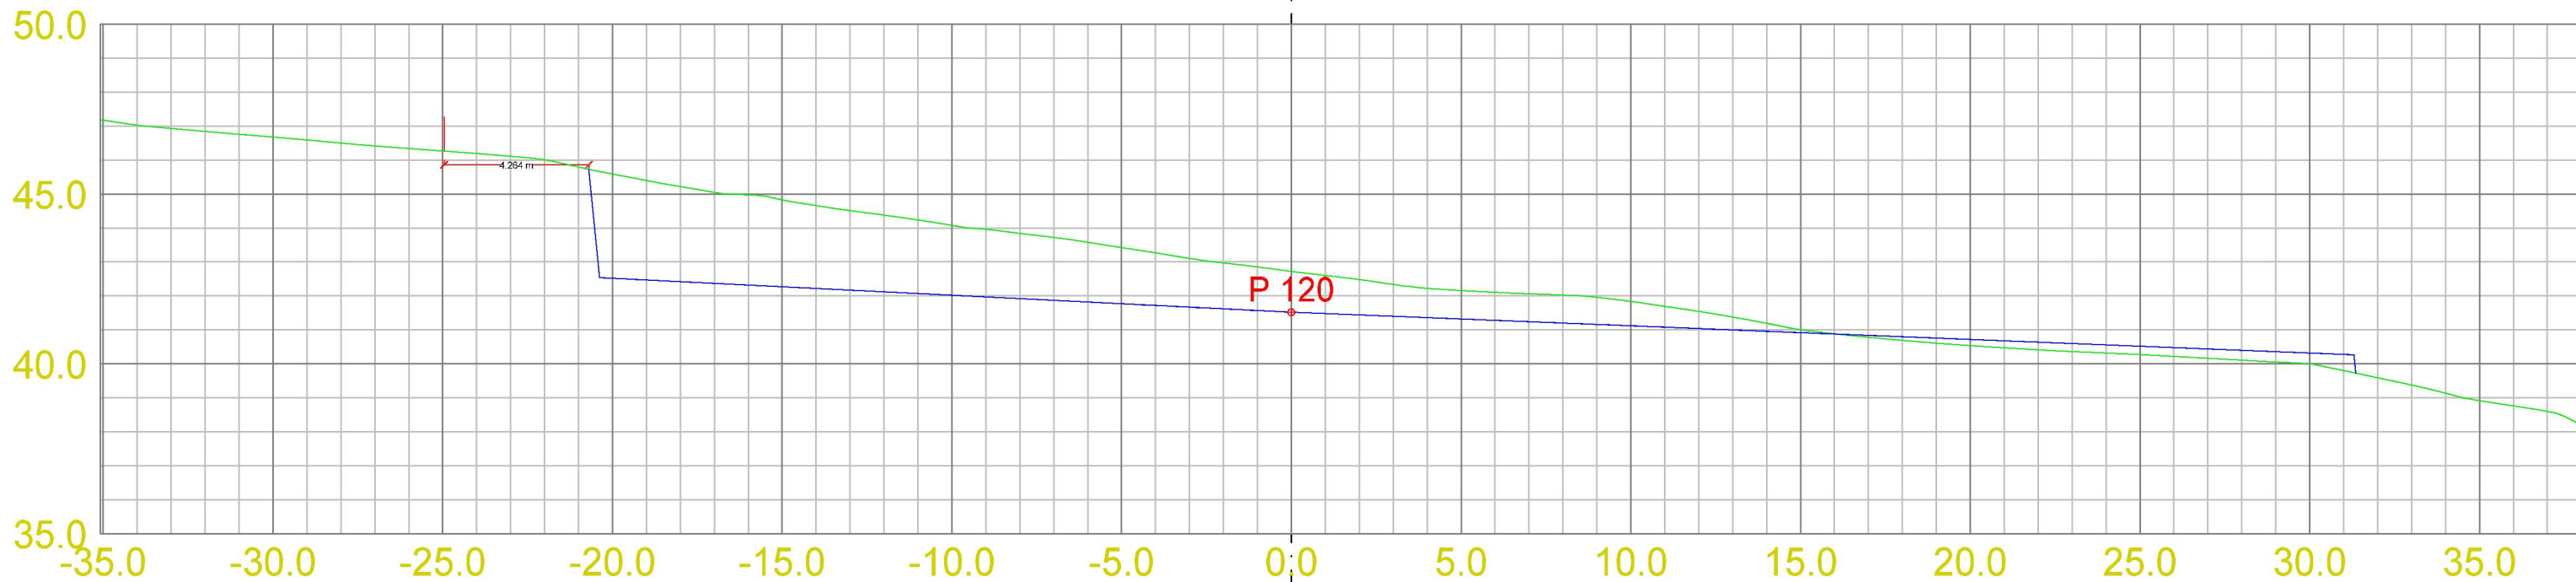

Gbnr. 99/4			
Dato 26.04.2022	Konstr./tegnet	Godkjent	Målestokk
EUREF89 - SONE 32			1:200
Tverrprofiler revidert			Erstatning for:
Bakkeplanering			Erstattet av: 008
Henvising:		Beregning:	

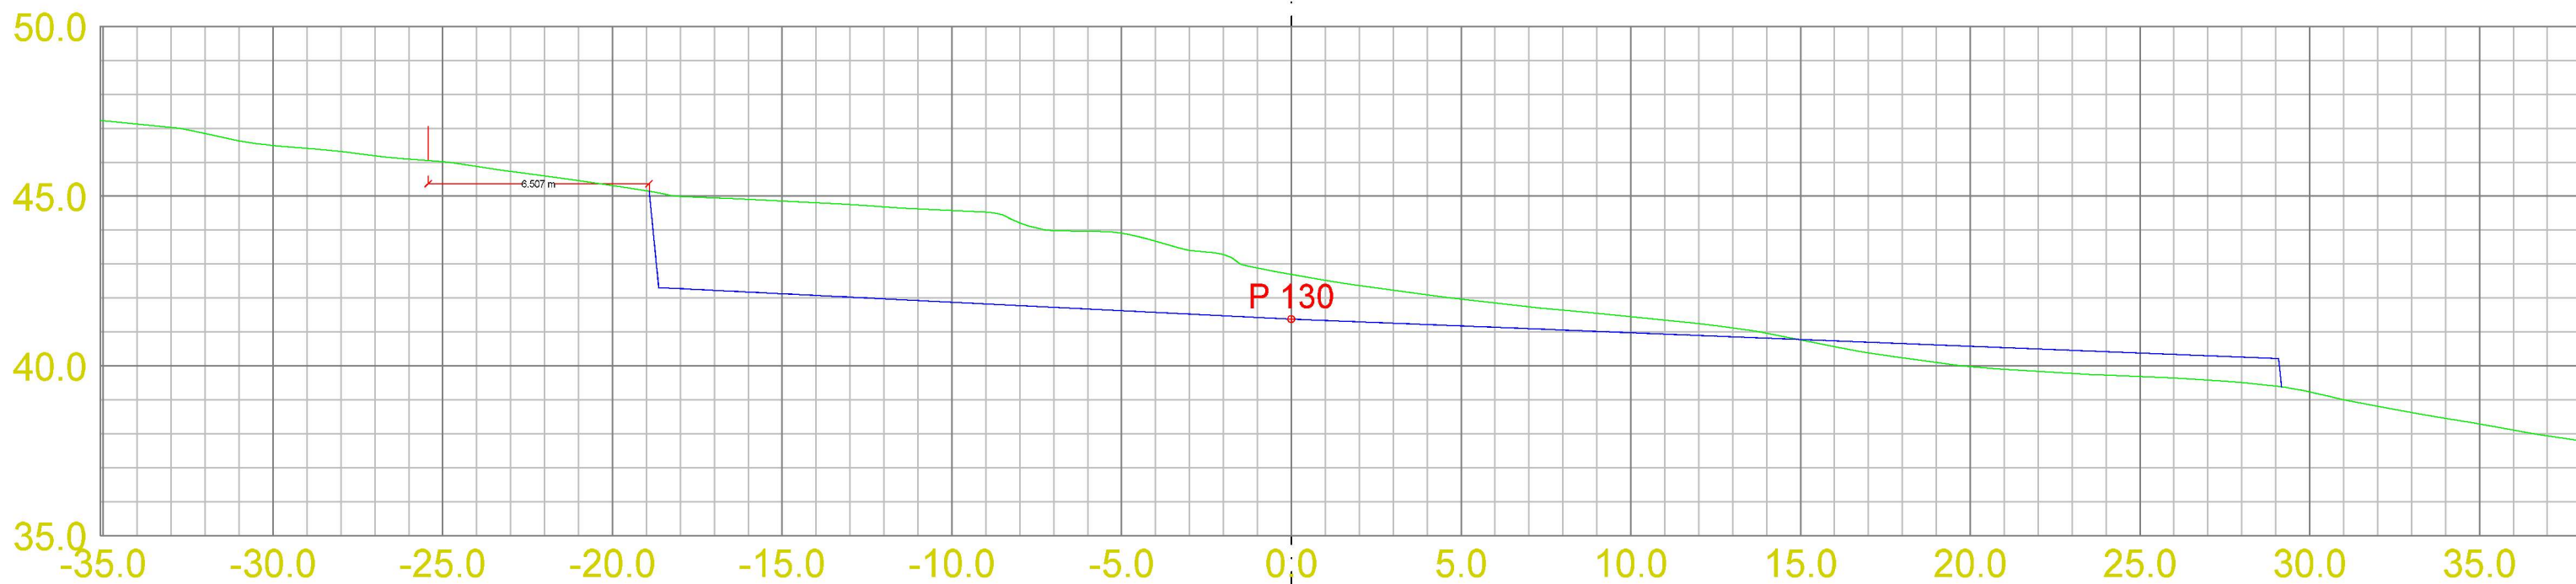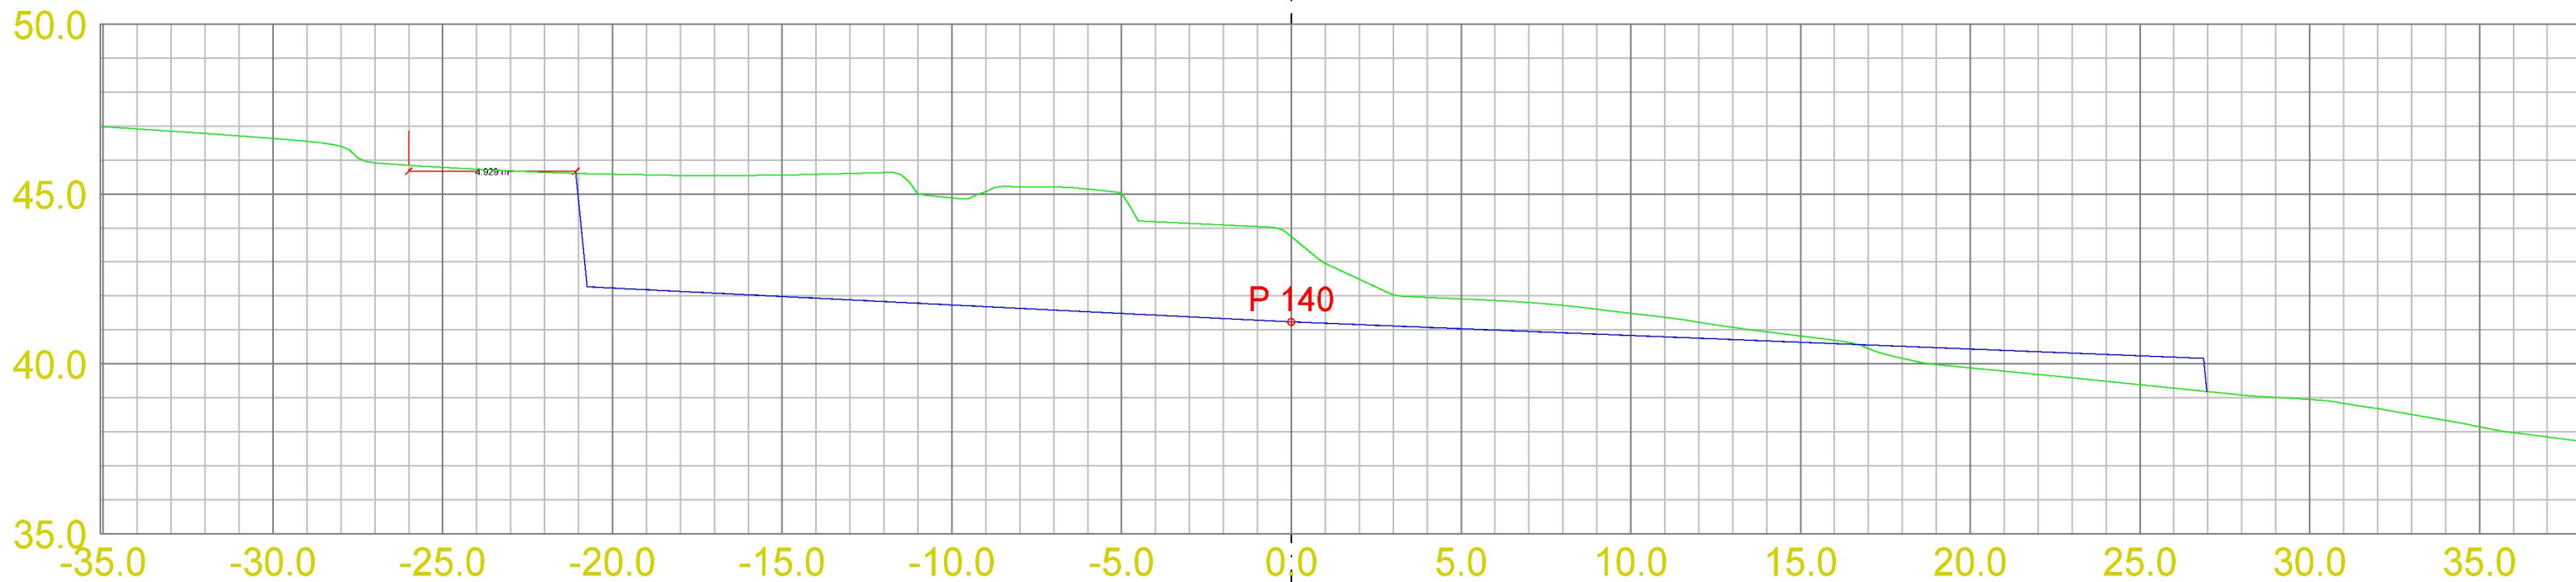

Gbnr. 99/4			
Dato 26.04.2022	Konstr./tegnet	Godkjent	Målestokk 1:200
EUREF89 - SONE 32			
Tverrprofiler revidert			Erstatning for:
Bakkeplanering			Erstattet av: 008
Henvising:		Beregning:	

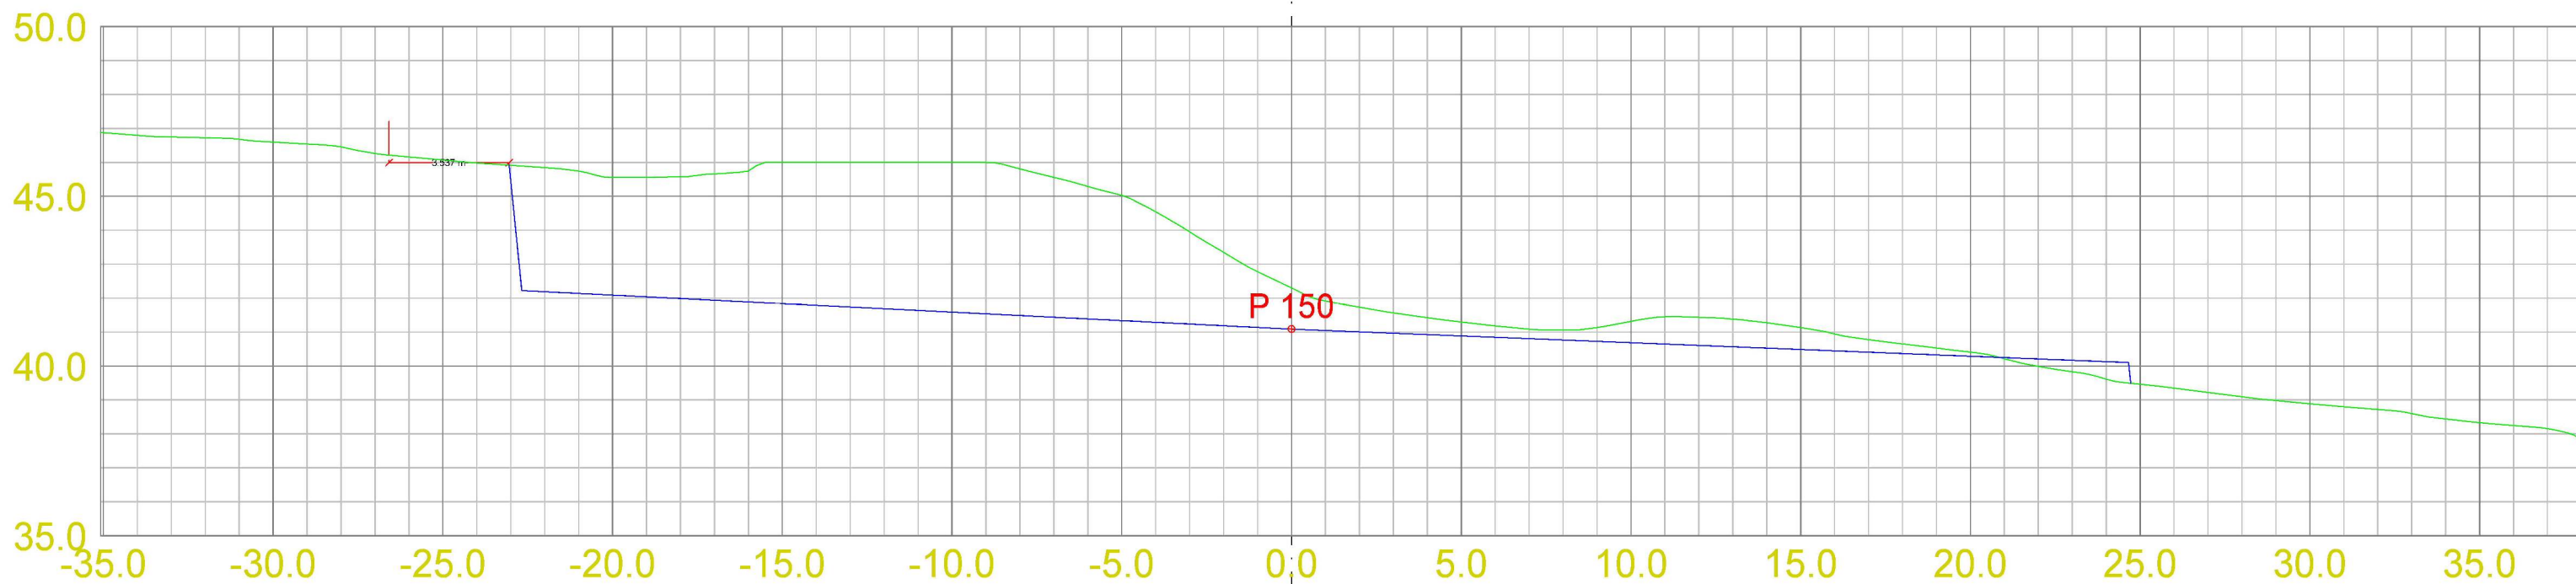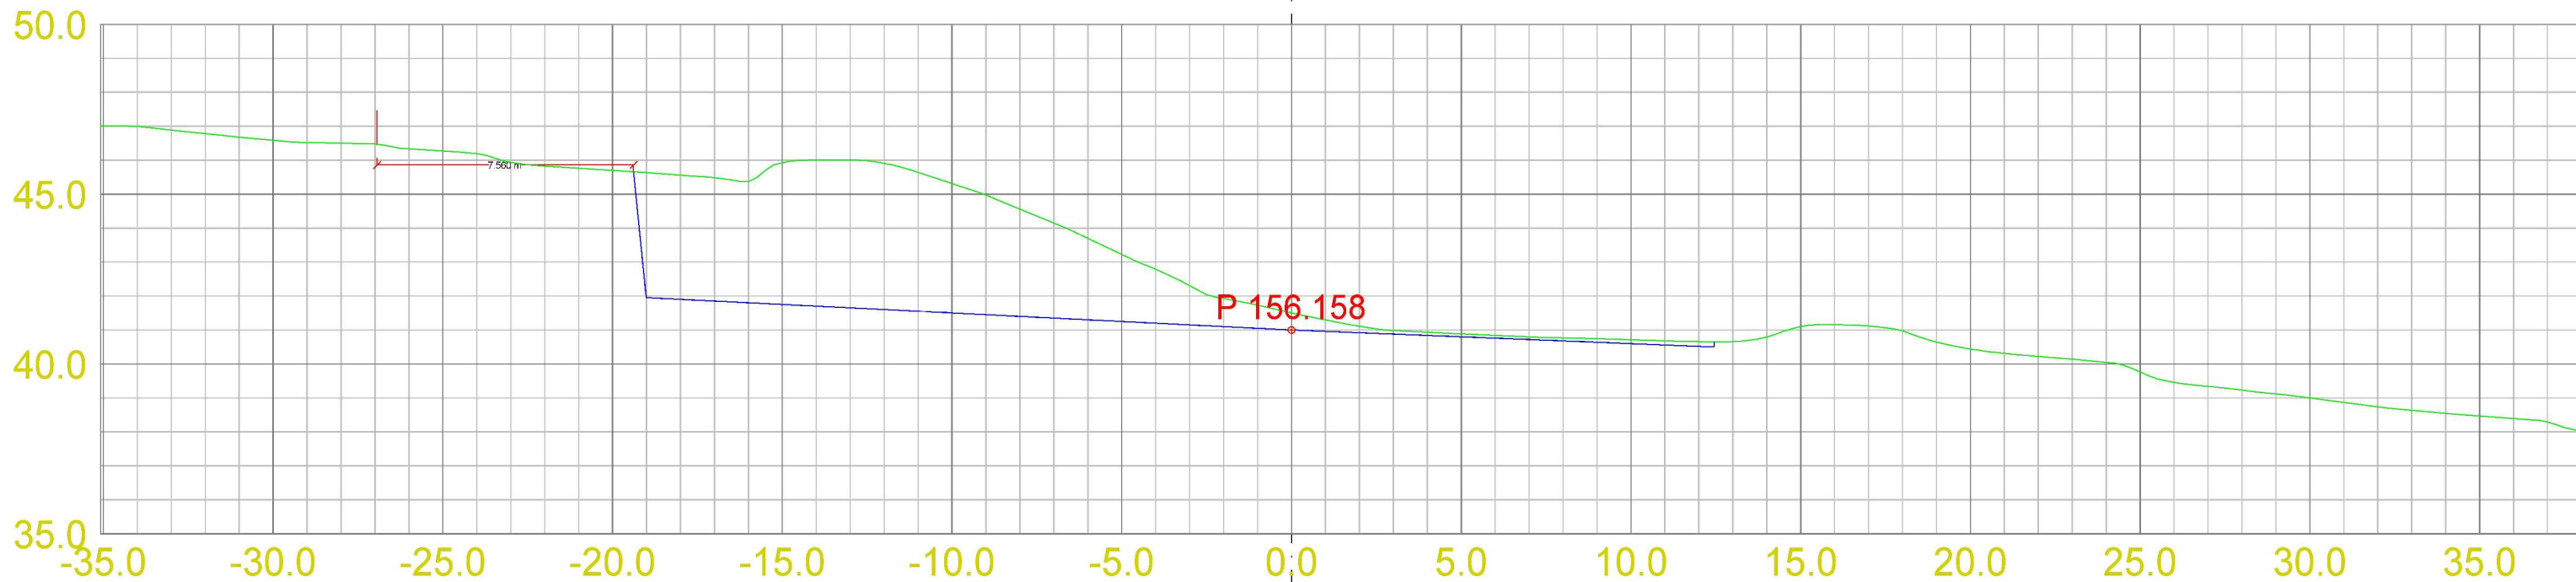

Gbnr. 99/4			
Dato 26.04.2022	Konstr./tegnet	Godkjent	Målestokk 1:200
EUREF89 - SONE 32			
Tverrprofiler revidert			Erstatning for:
Bakkeplanering			Erstattet av: 008
Henvisning:		Beregning:	