


1 Akse A
1 : 50

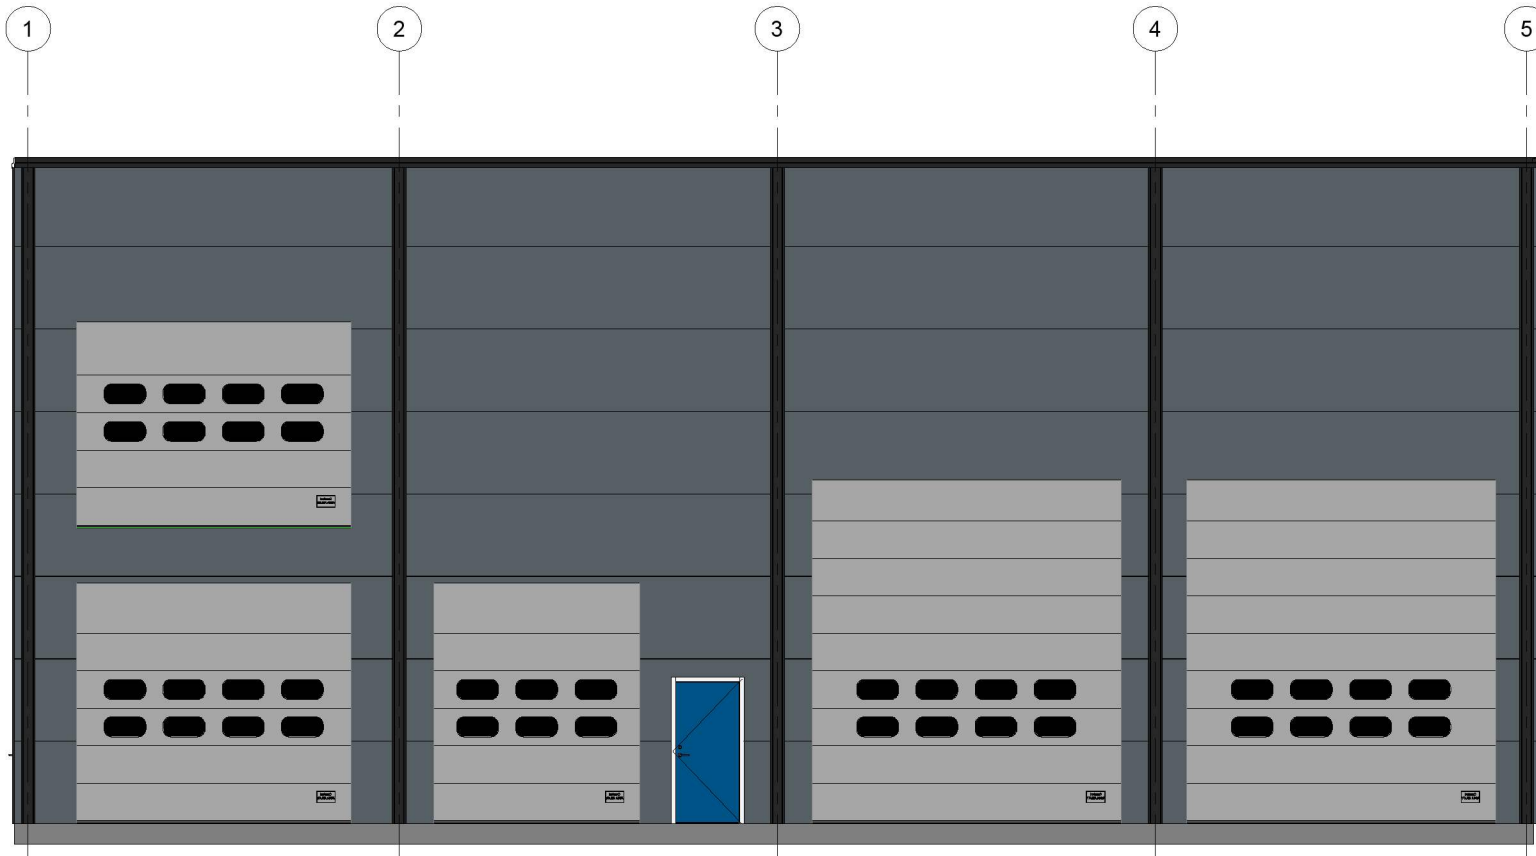

2 Akse E
1 : 50



www.sn-staalbygg.no

No.	Description	Date

Rasmussen
dekkcenter
Søknadstegning

Fasade akse A
og E

Project number 2022005

Date 24.05.2022

Drawn by JH

Checked by RS

A103

Scale 1 : 50