



1 Solstudie - 20 Juni 12.00
1 : 1000

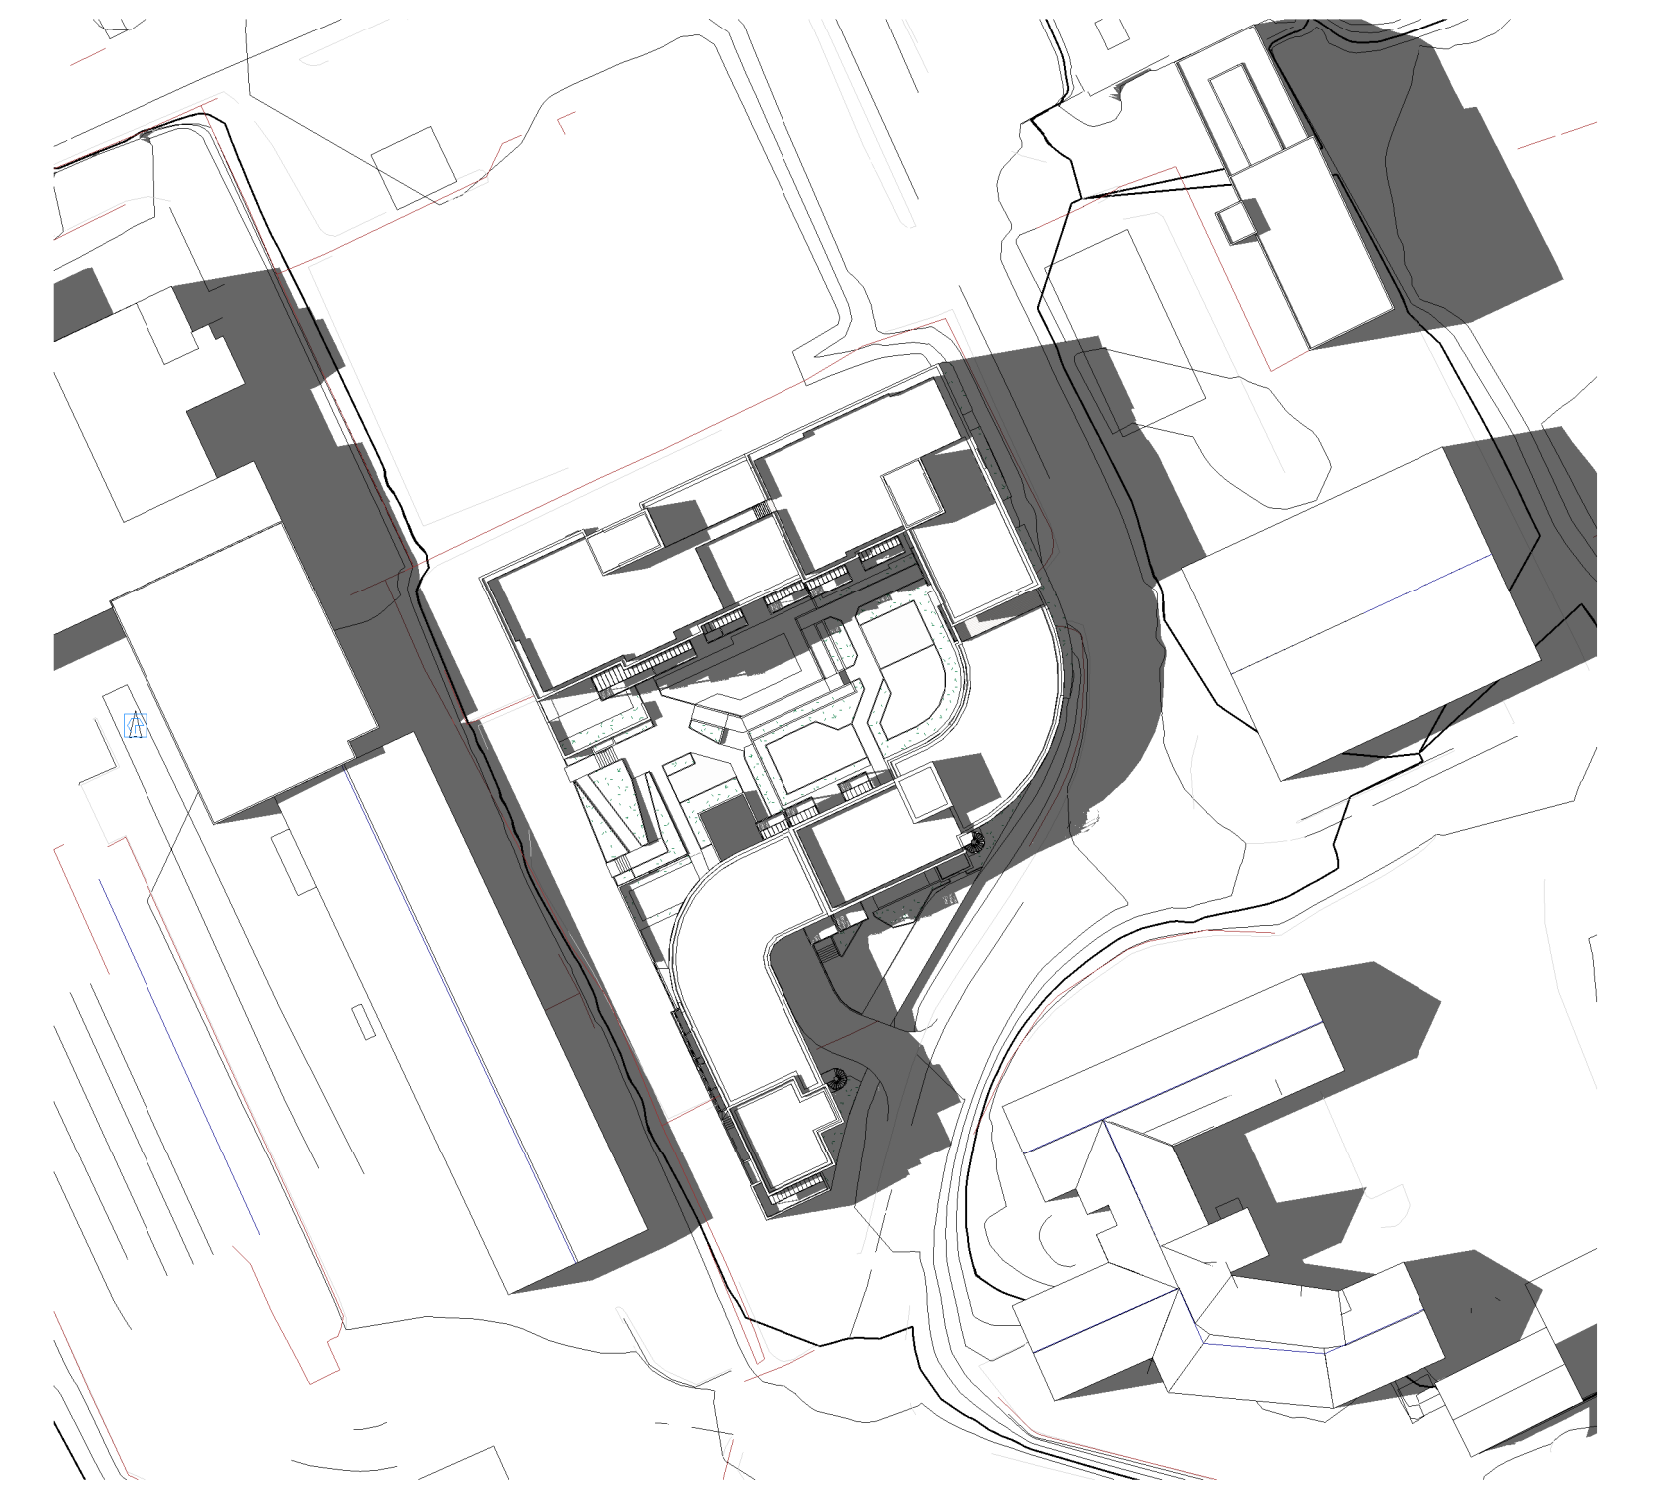

2 Solstudie - 20 Juni 15.00
1 : 1000



3 Solstudie - 20 Juni 18.00
1 : 1000

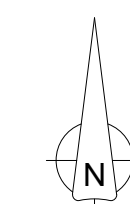

REV.	DATE	BEKRIVELSE	TEGN.	KONTR.
20010-1000				
PROSJEKTNR:	20010	ARKITEKTKONTORET BØRTVEIT & CARLSEN AS HAGELIUA 6 · 5914 ISSDALSTØ TELEFON: 400 41 614 bost@arbc.no		
TEKNET AV:	MMC	ORION PROSJEKT 188/421 Kvasnesvegen 33		
KONTR. AV:	PJC			
AVSTAMPNING:	A1			
MAKSTOKK:	1 : 1000			
DATE:	16.04.21			
SØKNAD				
TEGNINGSNOMR.	A1-193	TEGNINGSNOMR.	Solstudie - 20 juni	