


SNITT A-A

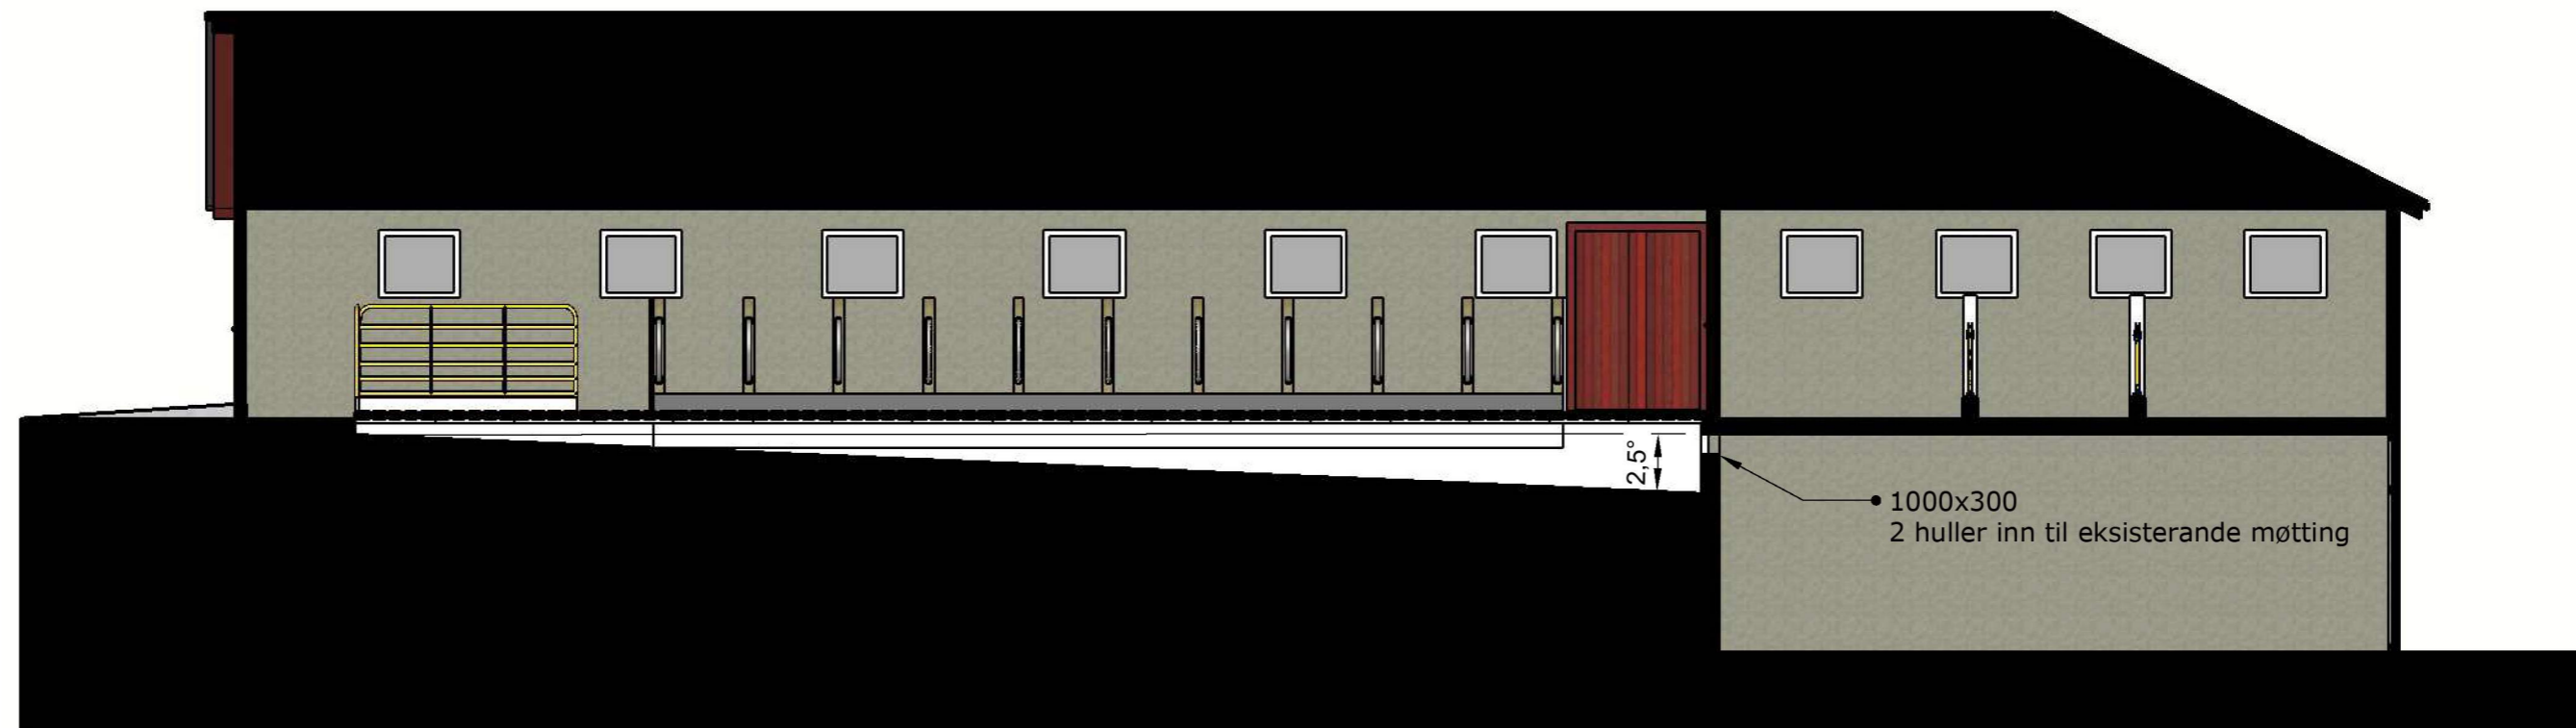

SNITT B-B



Item ref	Quantity	SNITT A-A, B-B			Invoice No.	
Designed by Alexander Zhmaev	Tiltakshaver Johannes Nesse	Approved by date	Sheet format A2	Date 02.05.2022	Scale 1:100	
www.360viz.no			TILBYGG AMMEKYR			
			Seimsstranda 483, 177/6		Edition 00	Sheet 6/7