


FASADE MOT: ØST

HAGESIVE

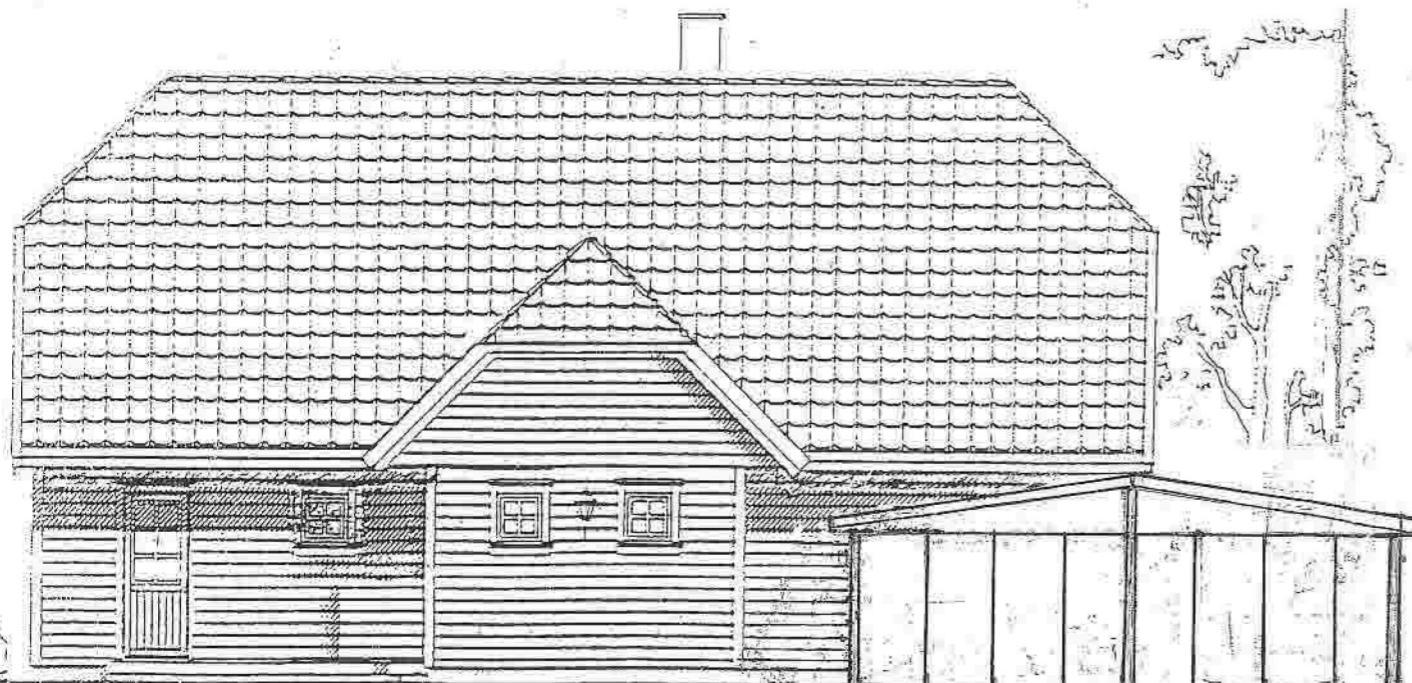

FASADE MOT: NORD



FASADE MOT: VEST

HAGESIVE



FASADE MOT: SØR

HAGESIVE

FASADER

KJELLER/LÅNG.	m ²	
LETÅSG.	m ²	soort
LOFT/LÅNG.	m ²	
SUM	m ²	
GRUNNPLATE	m ²	inkl. soort

— PLANERT TERRENG
 - - - - - NÅVÆRENDE TERRENG



BYGGHERRE: Jarle Sabø		KALAS & SØNN AS	
BYGGEPLASS: Apalen, 5164 Hjelmas		BYGGEVAREHANDEL	
KOMMUNE: Lindås g.nr. b.nr.		5164 HJELMAS	
Tegn: 04 Arkitekt:		TLF: 56 35 33 70	
Dato: 4/5-98 Tegnr.: 100		Hustypes:	
Mål: 1:100 Prosjekt nr.:		1711 spsmal	
		Arkitektfirma JOE & HUS TEKNISKE Postboks 171, 4060 KLEPP	