


Tilbygges

Sør/Vest

280

4080

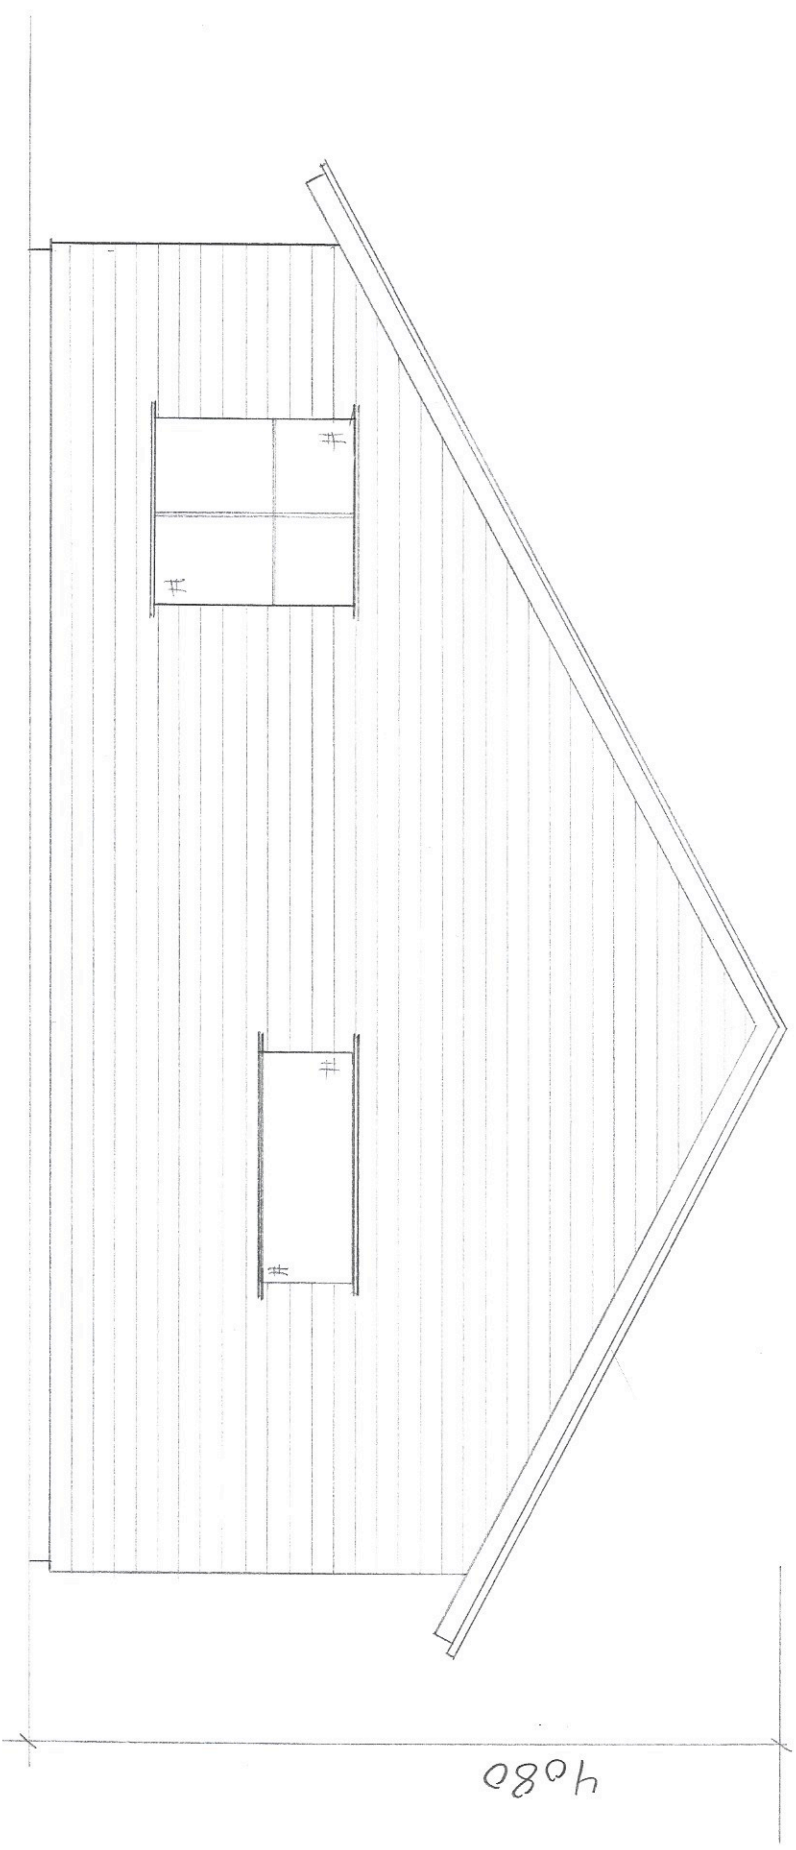

1200

1500

8650