

3. Tak
2450

1. Etasje
0

Autodesk Revit		Fasade Sør	
		Project number: 200841	A102
		Date: 20080709	Author
		Drawn by	Checker
		Checked by	Scale: 1 : 50
Eirik Ulvik		Klinikk	



Autodesk® Revit®

Eirik Ulvik

Fasade Vest

Klinikk

Project number 200841


Date 20080709

Drawn by Author

Checked by Checker

A103

Scale 1 : 50

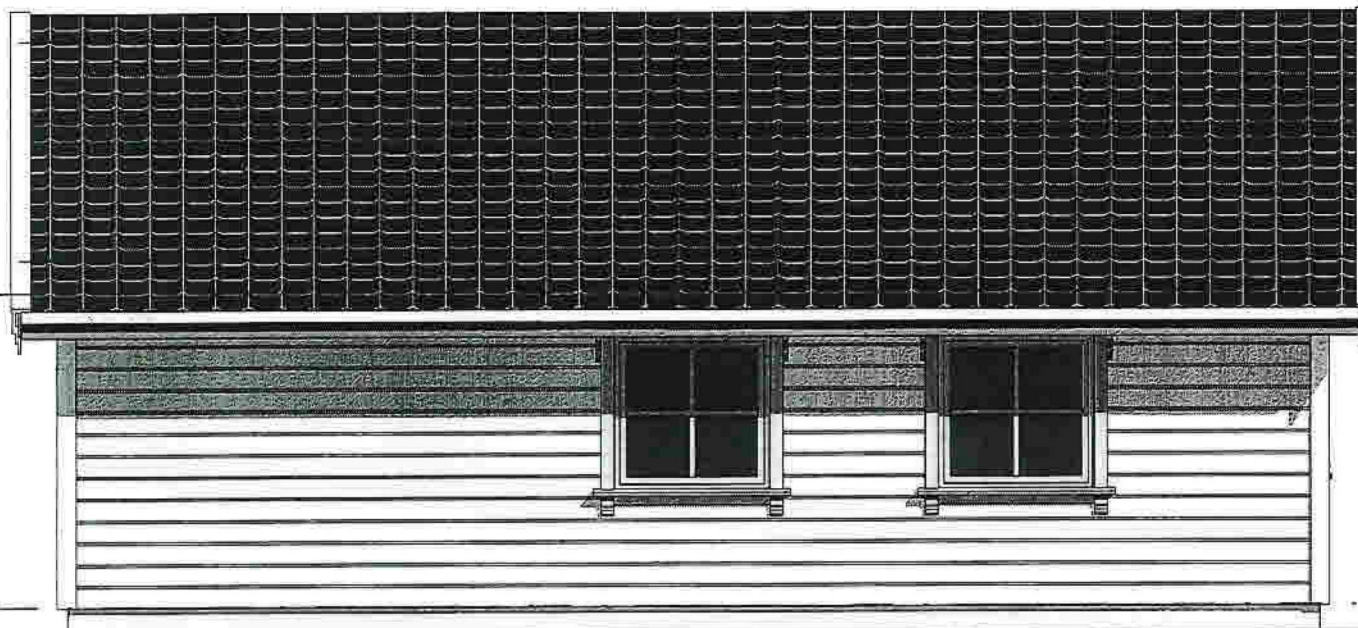

3. Tak
2450



1. Etasje

0



Autodesk® Revit®

Eirik Ulvik

Fasade Nord

Project number 200841

Date 20080709


Drawn by Author

Checked by Checker

A104

Scale 1 : 50

Klinikk

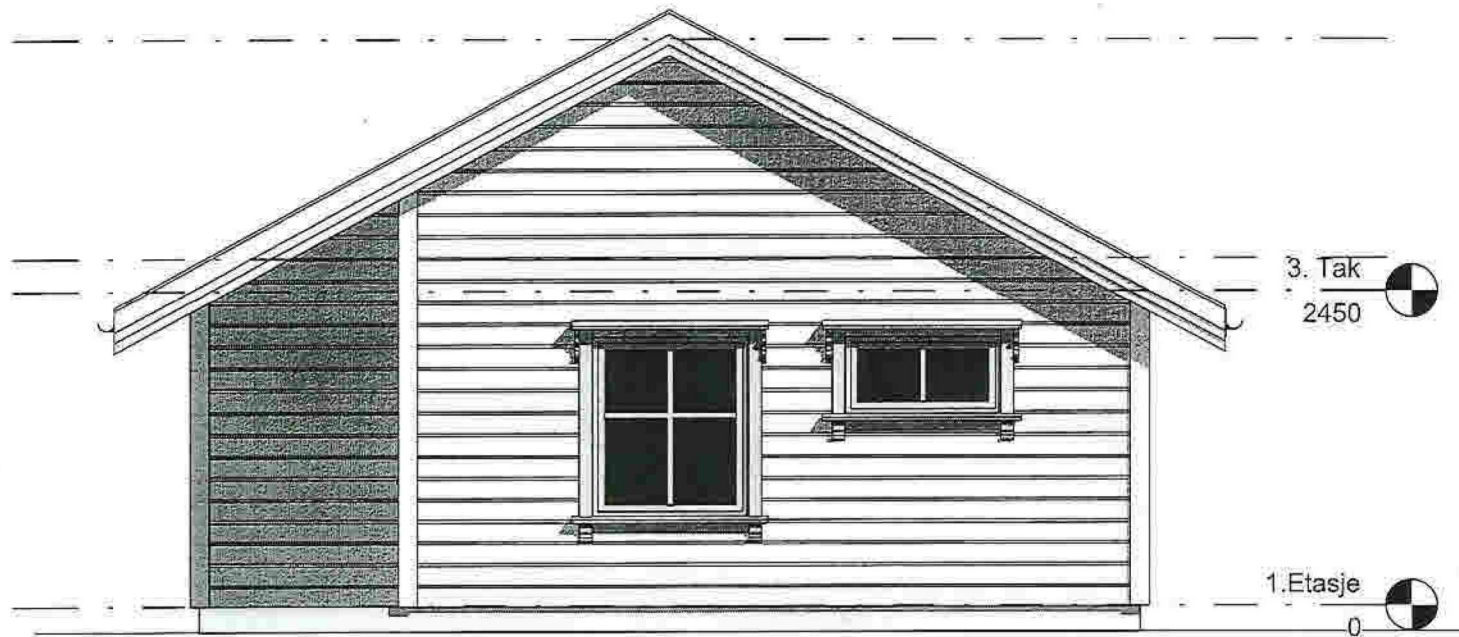

Autodesk® Revit®

Eirik Ulvik

Klinikk

Fasade Øst

Project number 200841



Date 20080709

Drawn by Author

Checked by Checker

A105

Scale 1 : 50

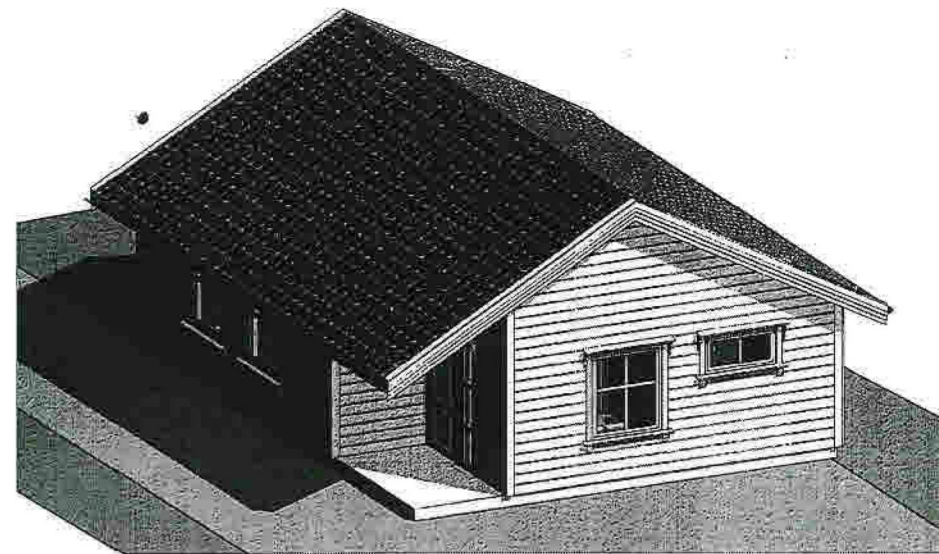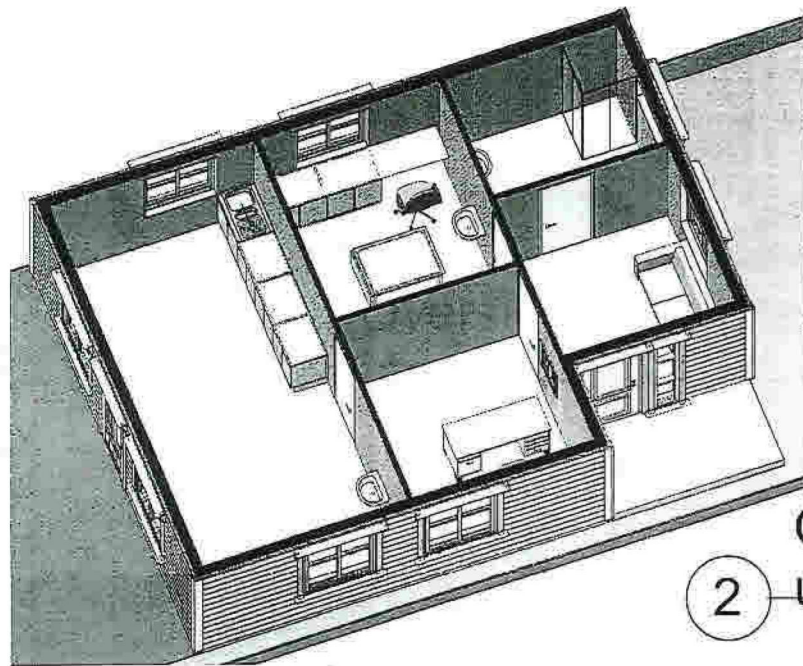

1 Oversikt ute

2 Oversikt uten tak

Autodesk® Revit®

Eirik Ulvik

Klinikk

Oversikt

Project number 200841

Date 20080709

Drawn by Author

Checked by Checker

A106

Scale