

Referanse

22/1534 -

22/57341


DRIFTSBYGNING

Planteikning 1. etg

Olav Bakke bkr

gmr / 5.8.2022

58/9 Lygala

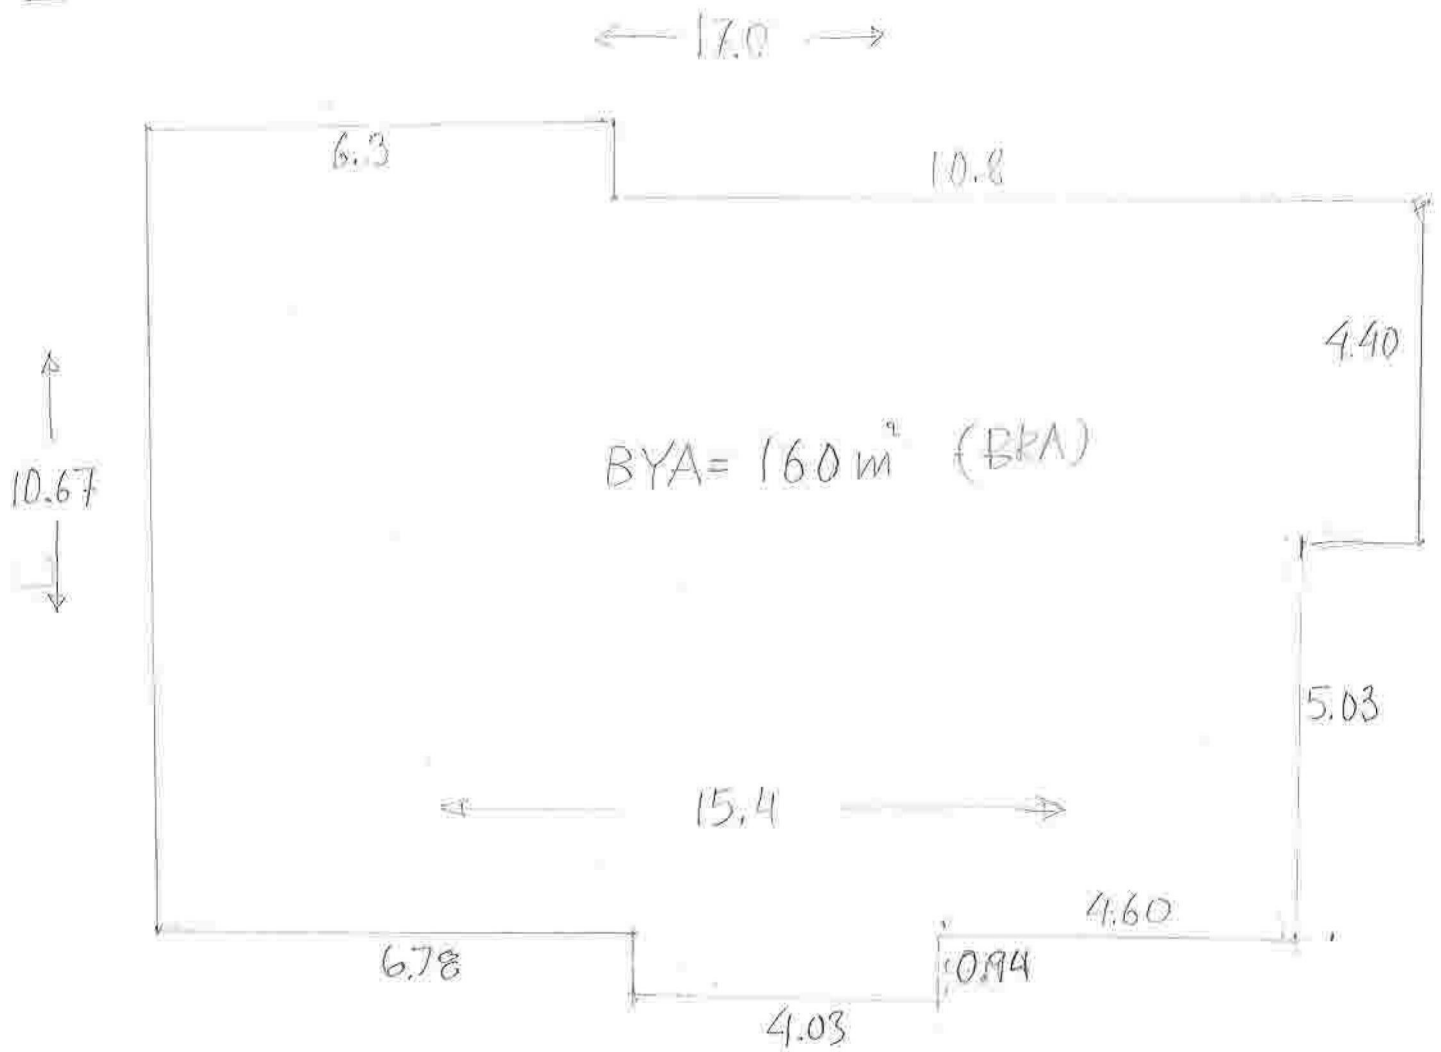

Planteikning 2. etg

← 11.5 m →

