



SNITT A - eksisterende bod  
Målestokk 1 : 100

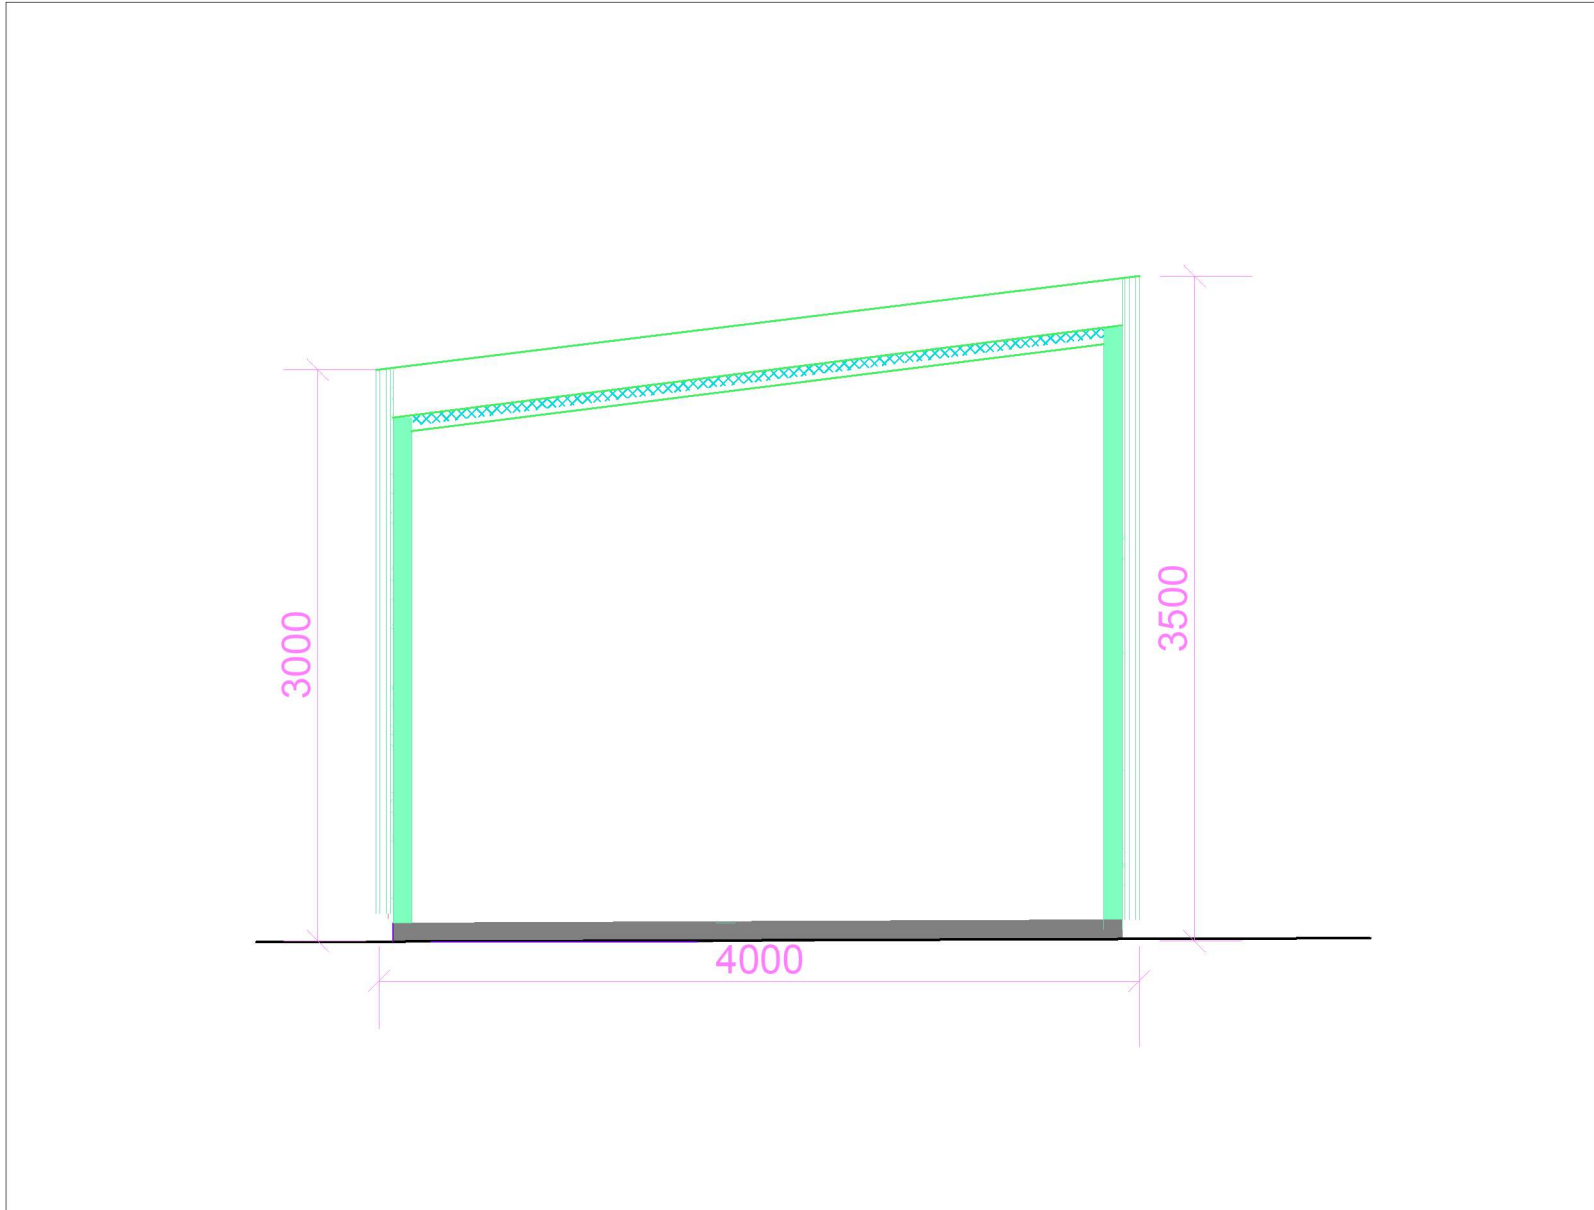

SNITT B - garasje 39A og 39B  
Målestokk 1 : 100

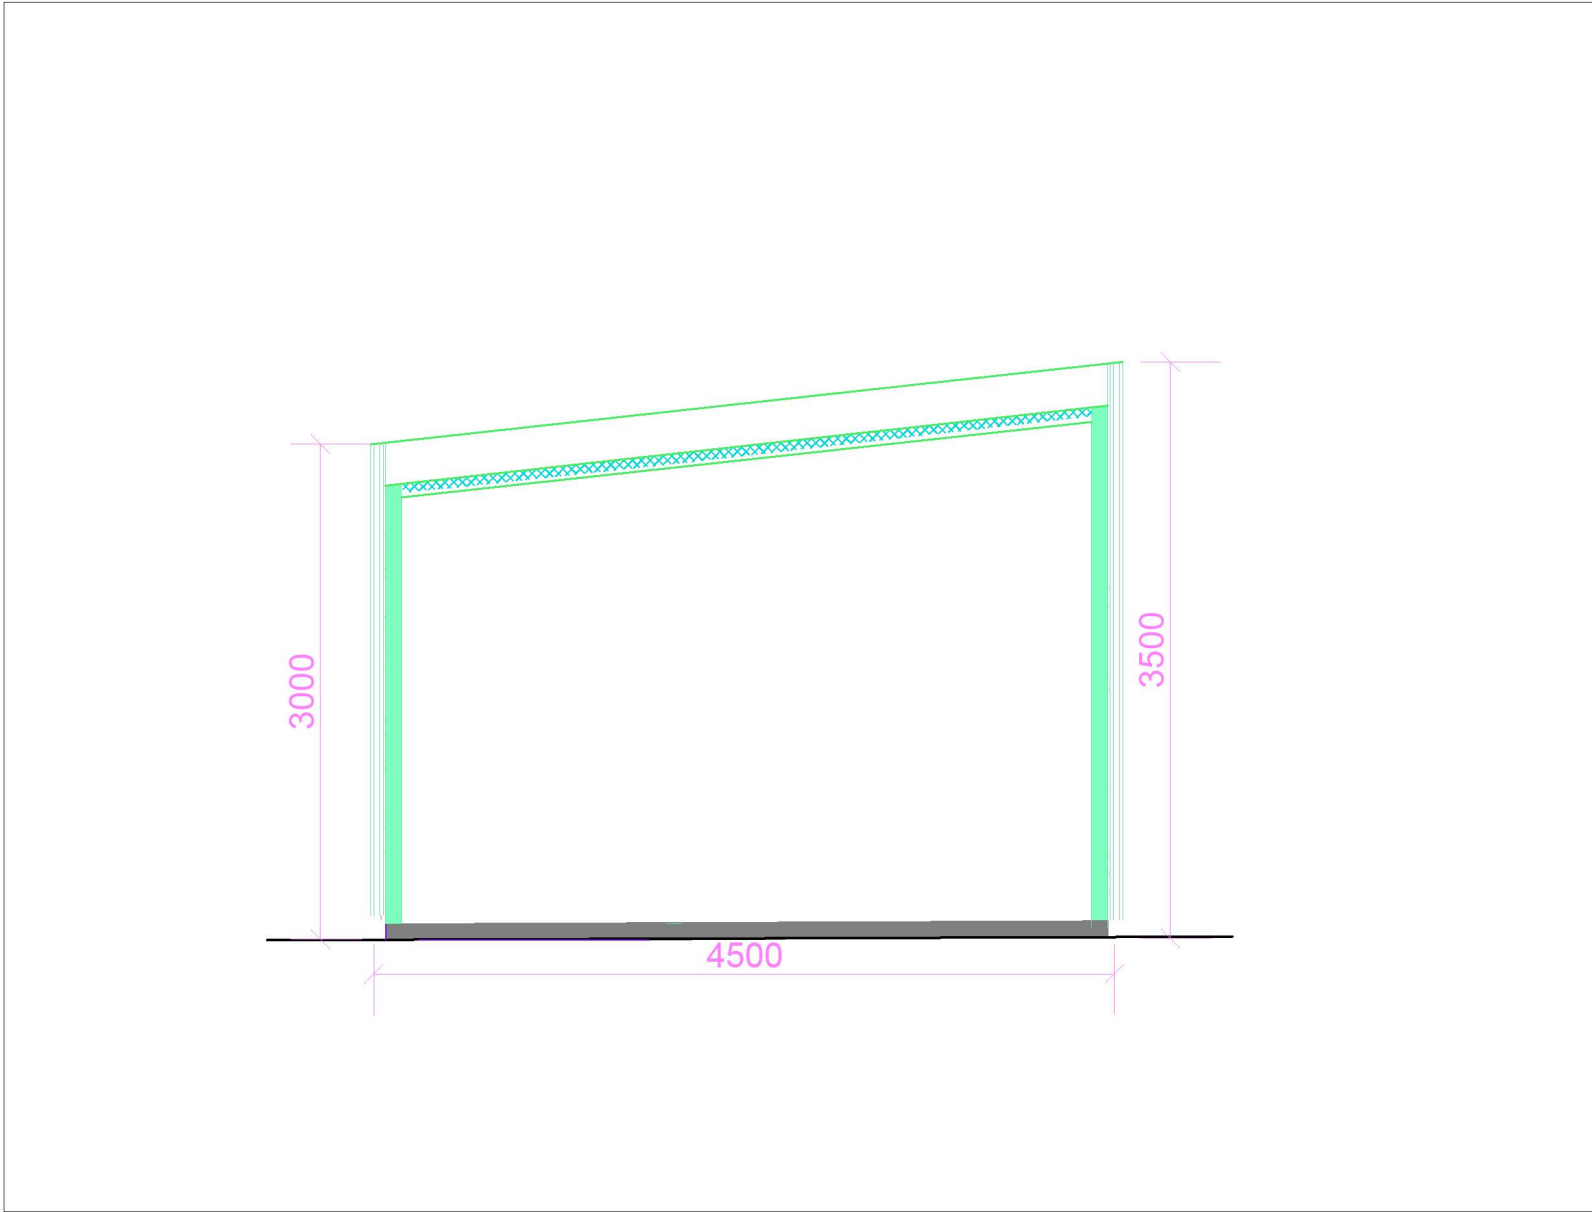

SNITT C - 39C  
Målestokk 1 : 100