



NETTO ROM, GJESIMS OG MÅLE HØYDE
SNITT
HAL 1950

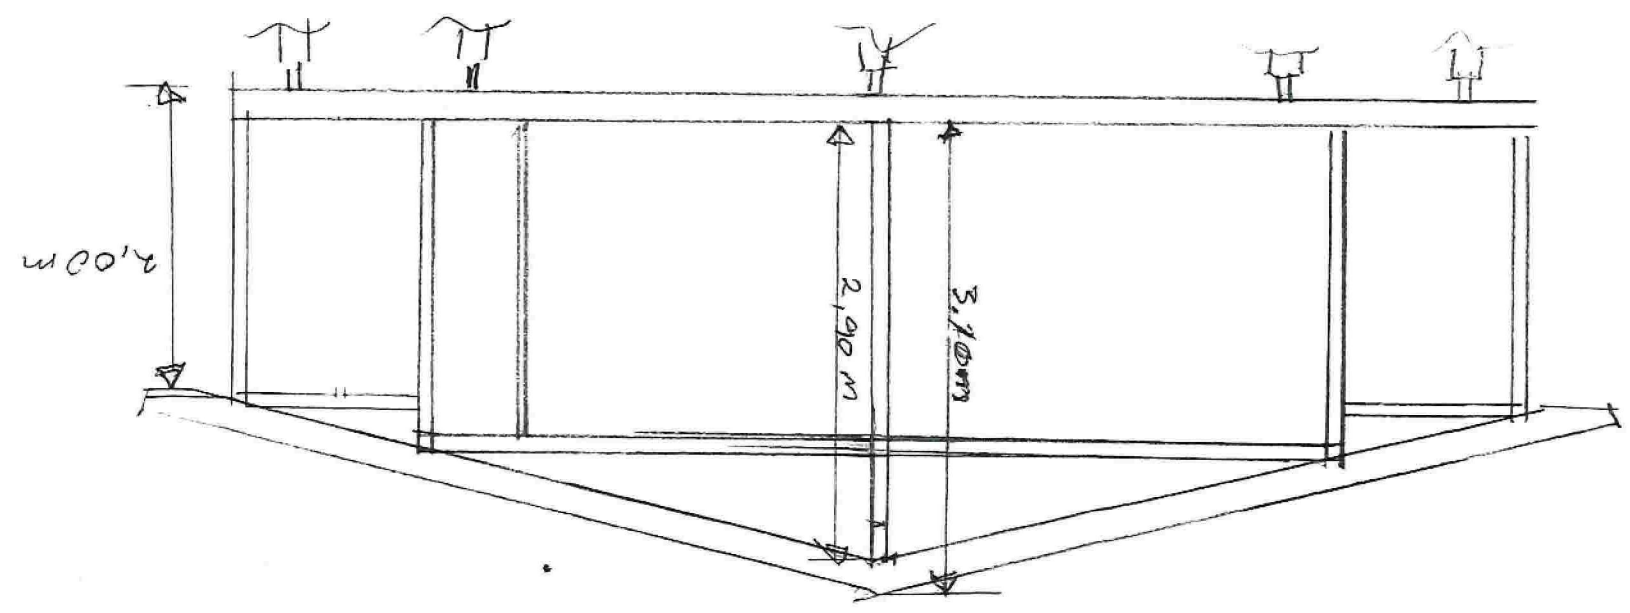

ES 3

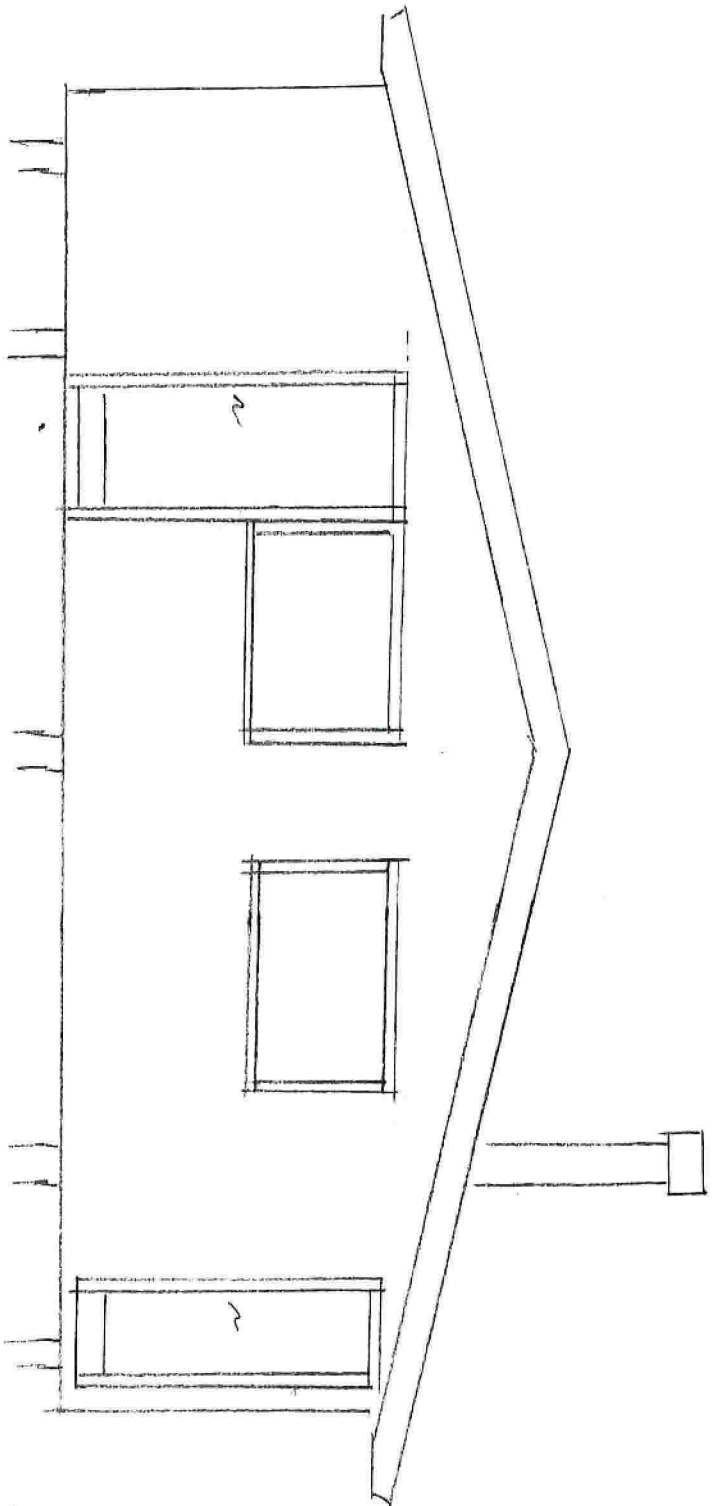


NORD

E-7

3

3

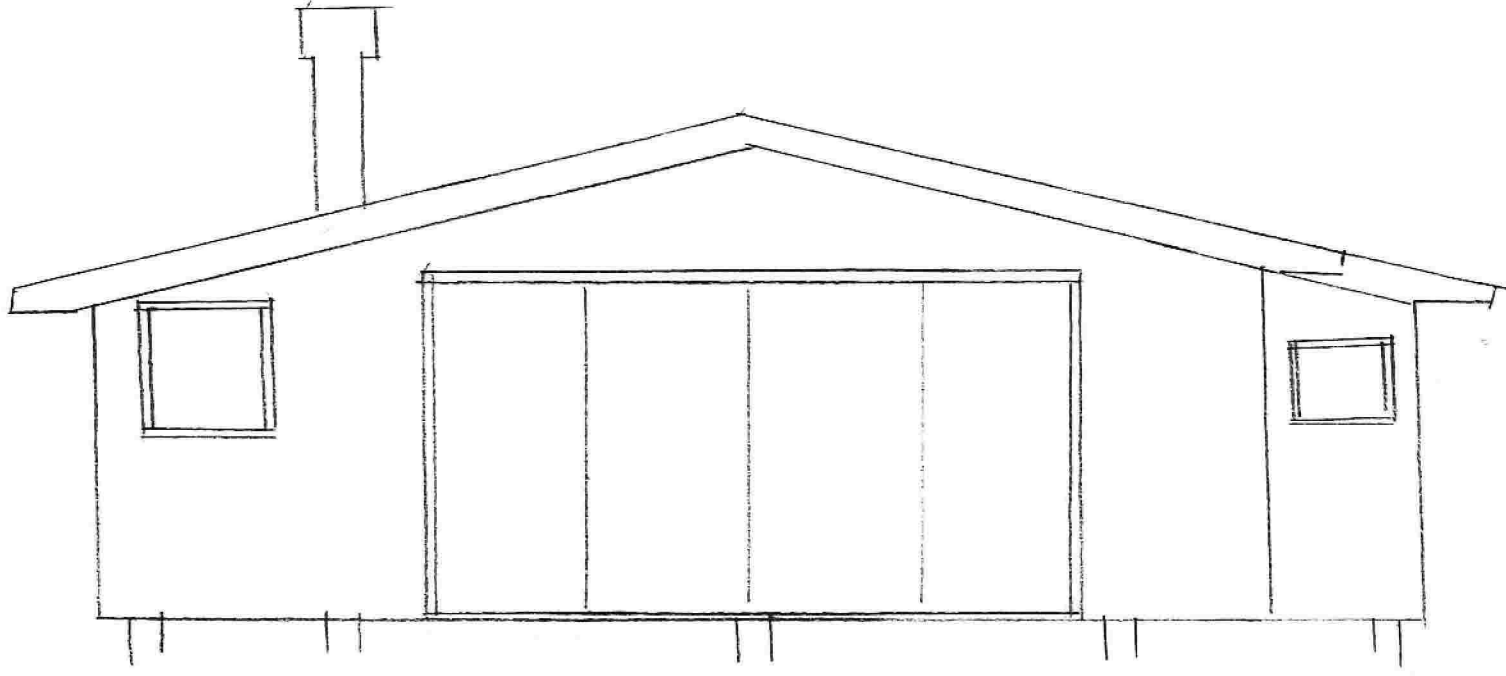


1:50

SYD


14

E 8

3

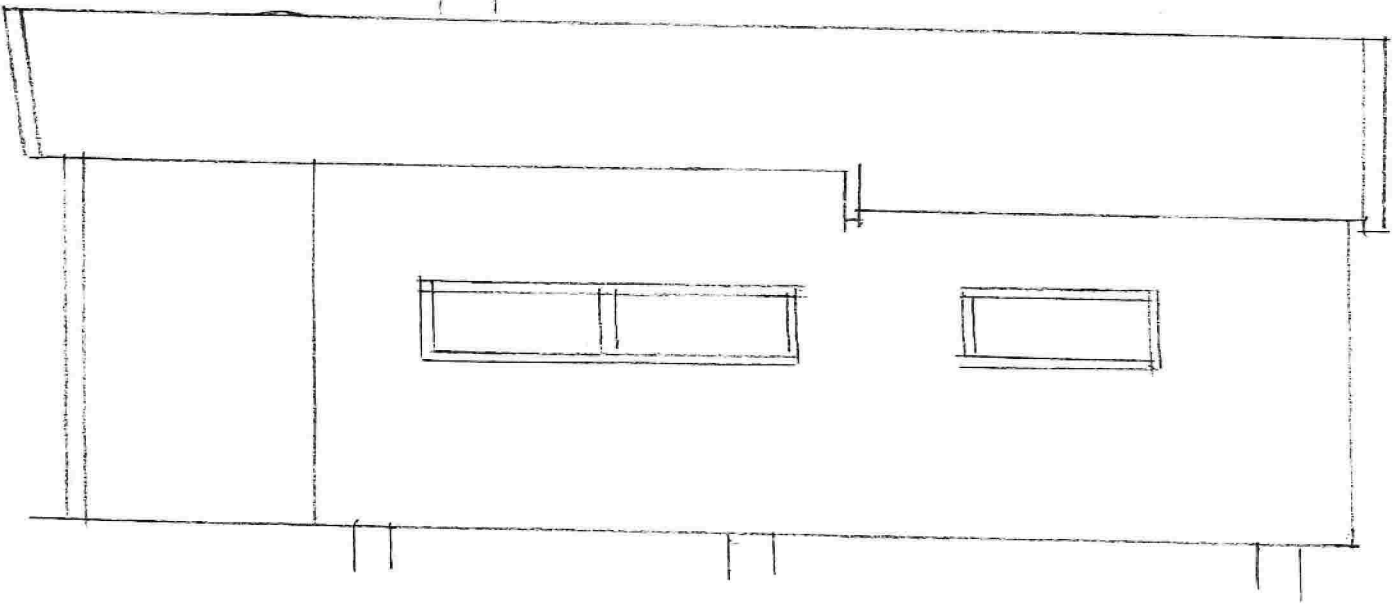

NYTT PÅBYGG

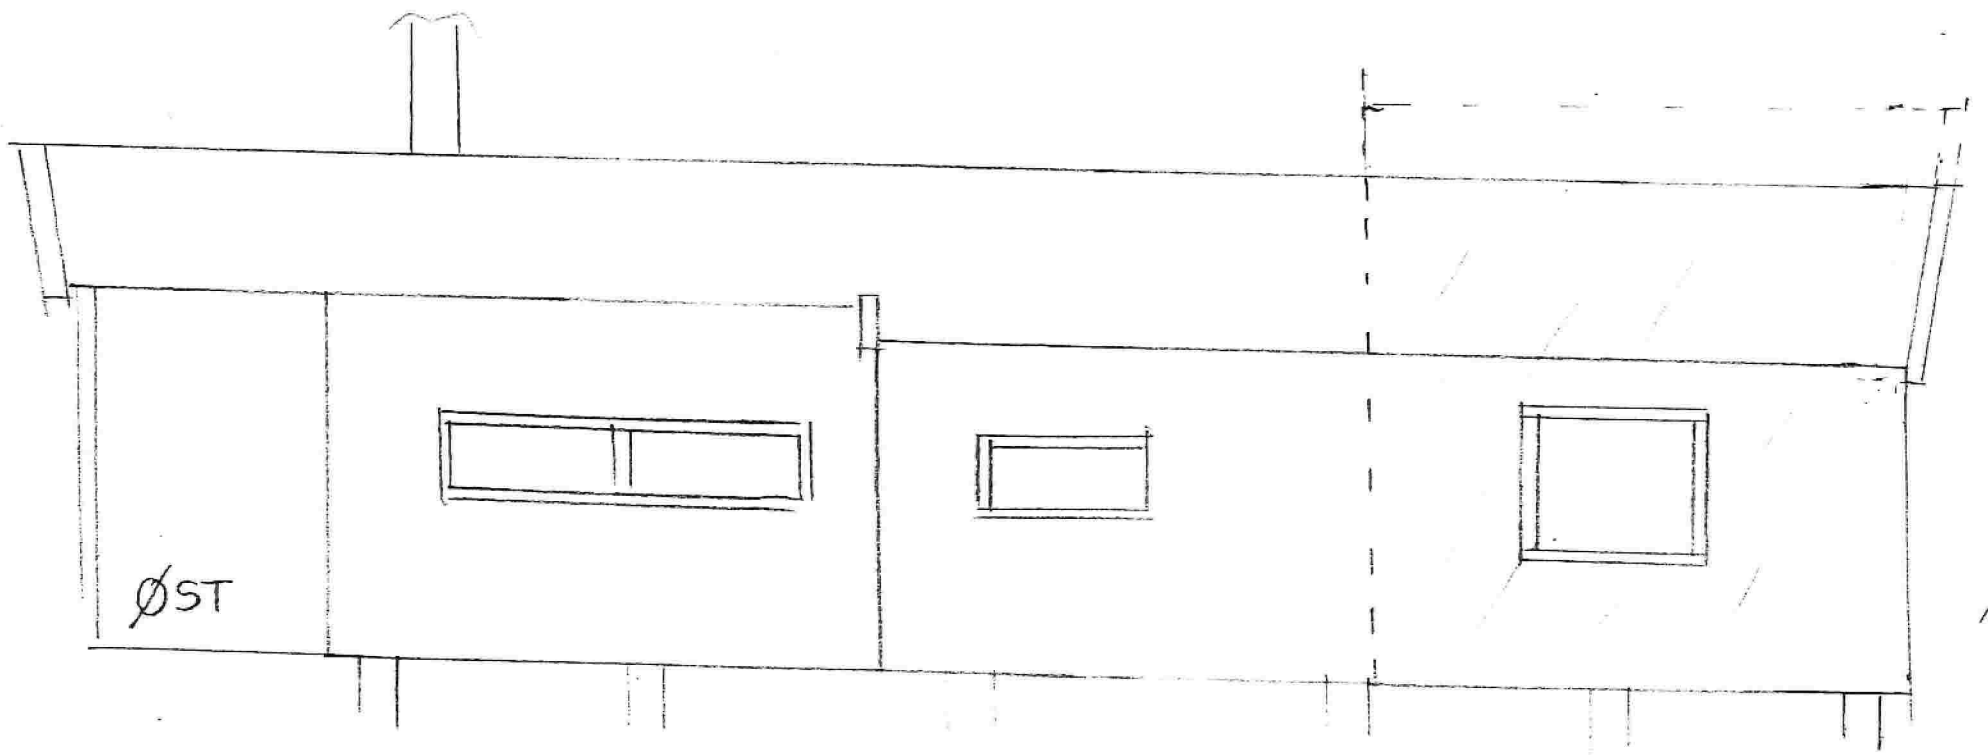


ØST

1:50

E 9

W

NYTT PÅBYGG

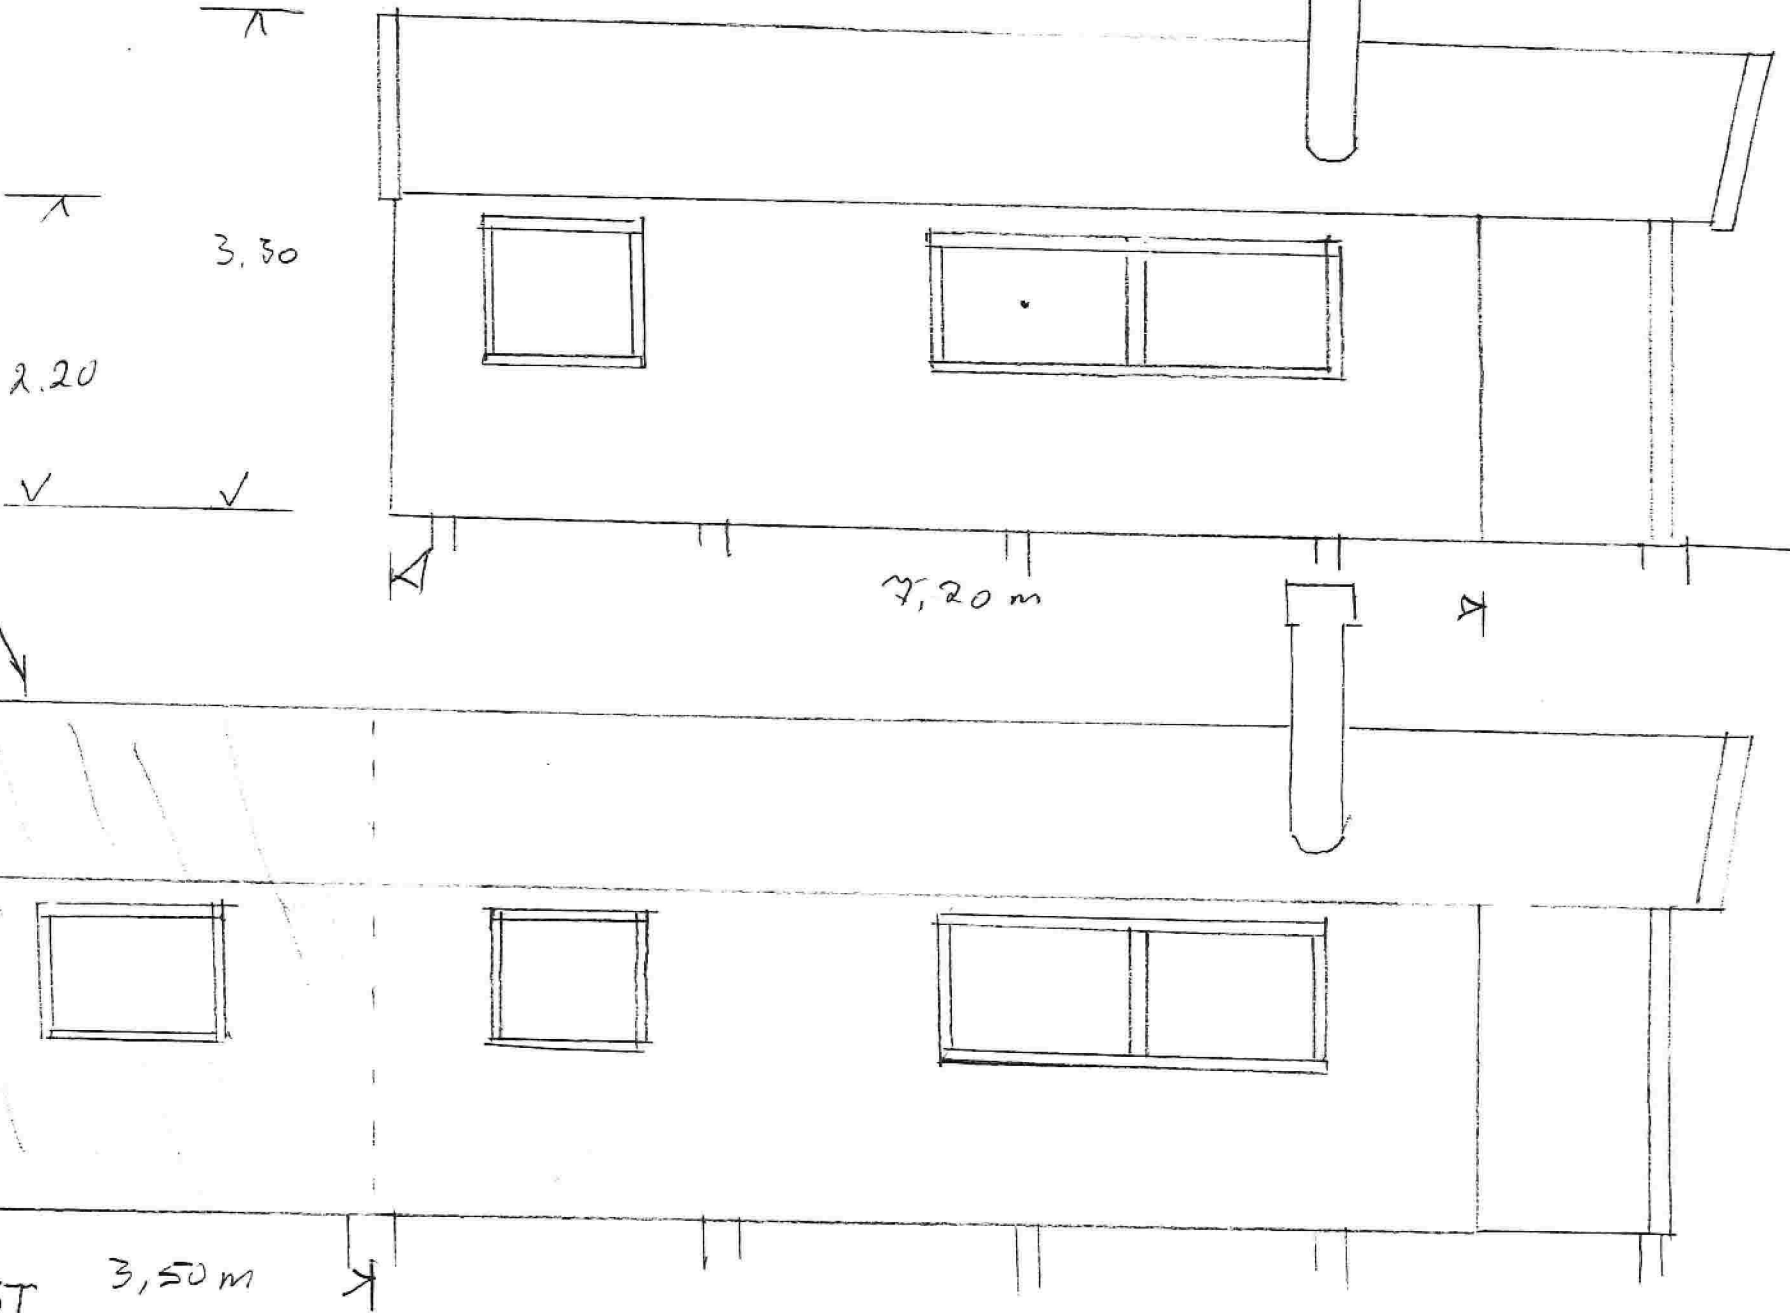

3,50

2,20

7,20 m

K VEST 3,50 m

1:50