


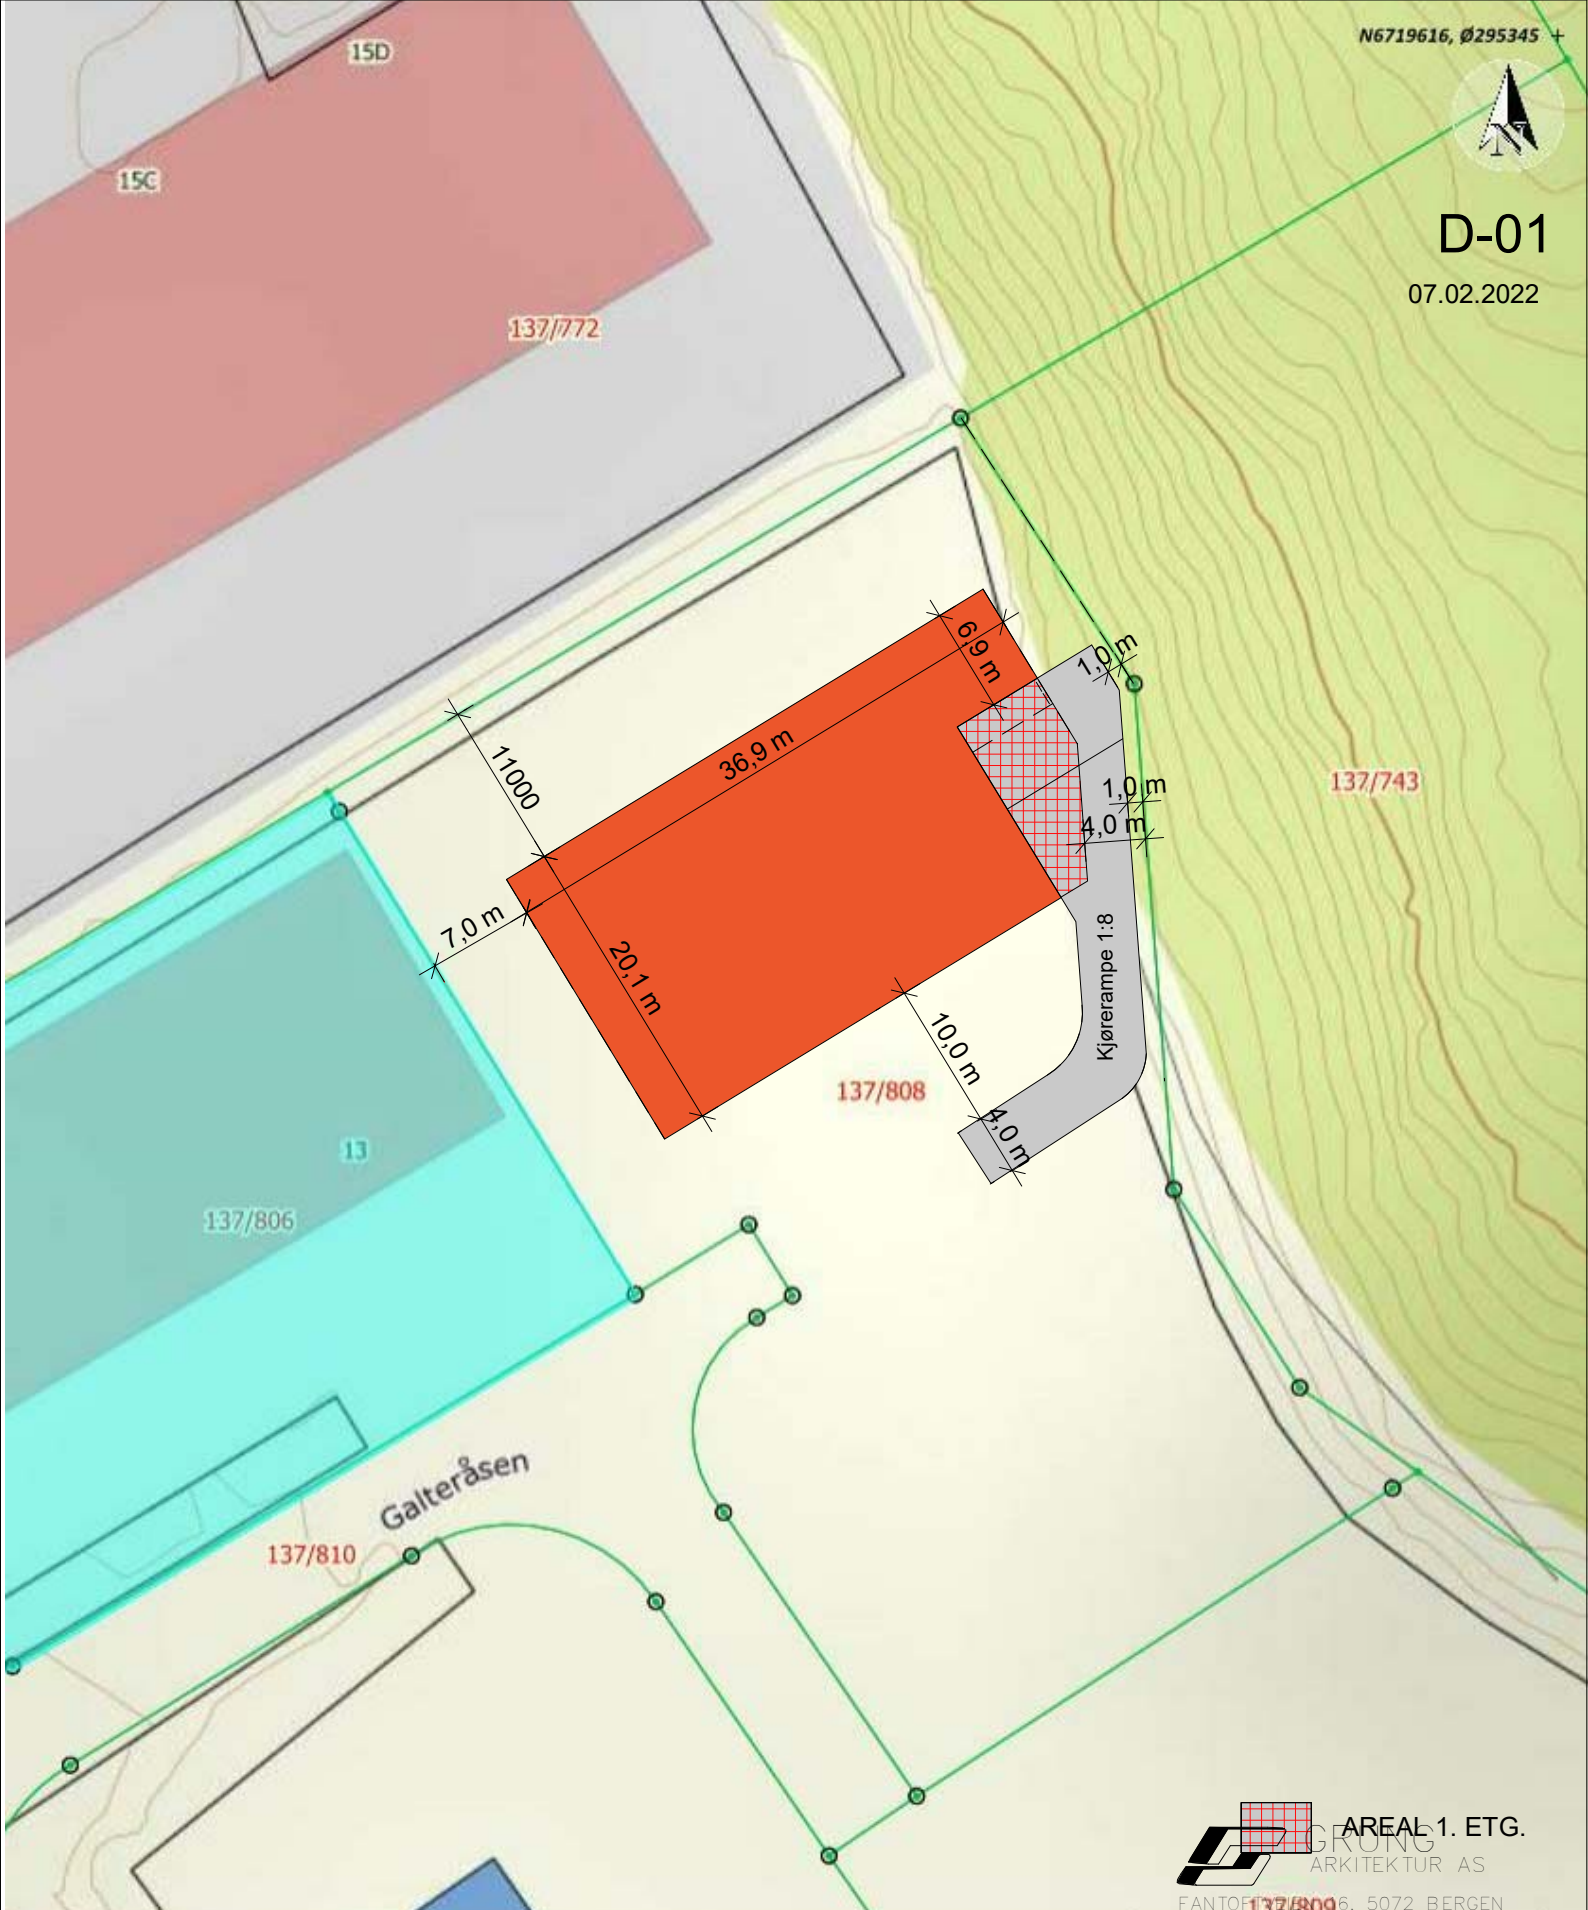

D-01

07.02.2022



 AREAL 1. ETG.  
ARKITEKTUR AS

FANTOFELT 137/809, 5072 BERGEN  
Tlf. 55 28 40 60 faks 55 28 48 00  
E-MAIL: firm@areal1.no

Dato: 01-02-2022

Situasjonskart -



Målestokk: 1:500

