


D-1



Situasjonskart -
Gnr/Bnr. 137/399

Dato: 08-06-2022

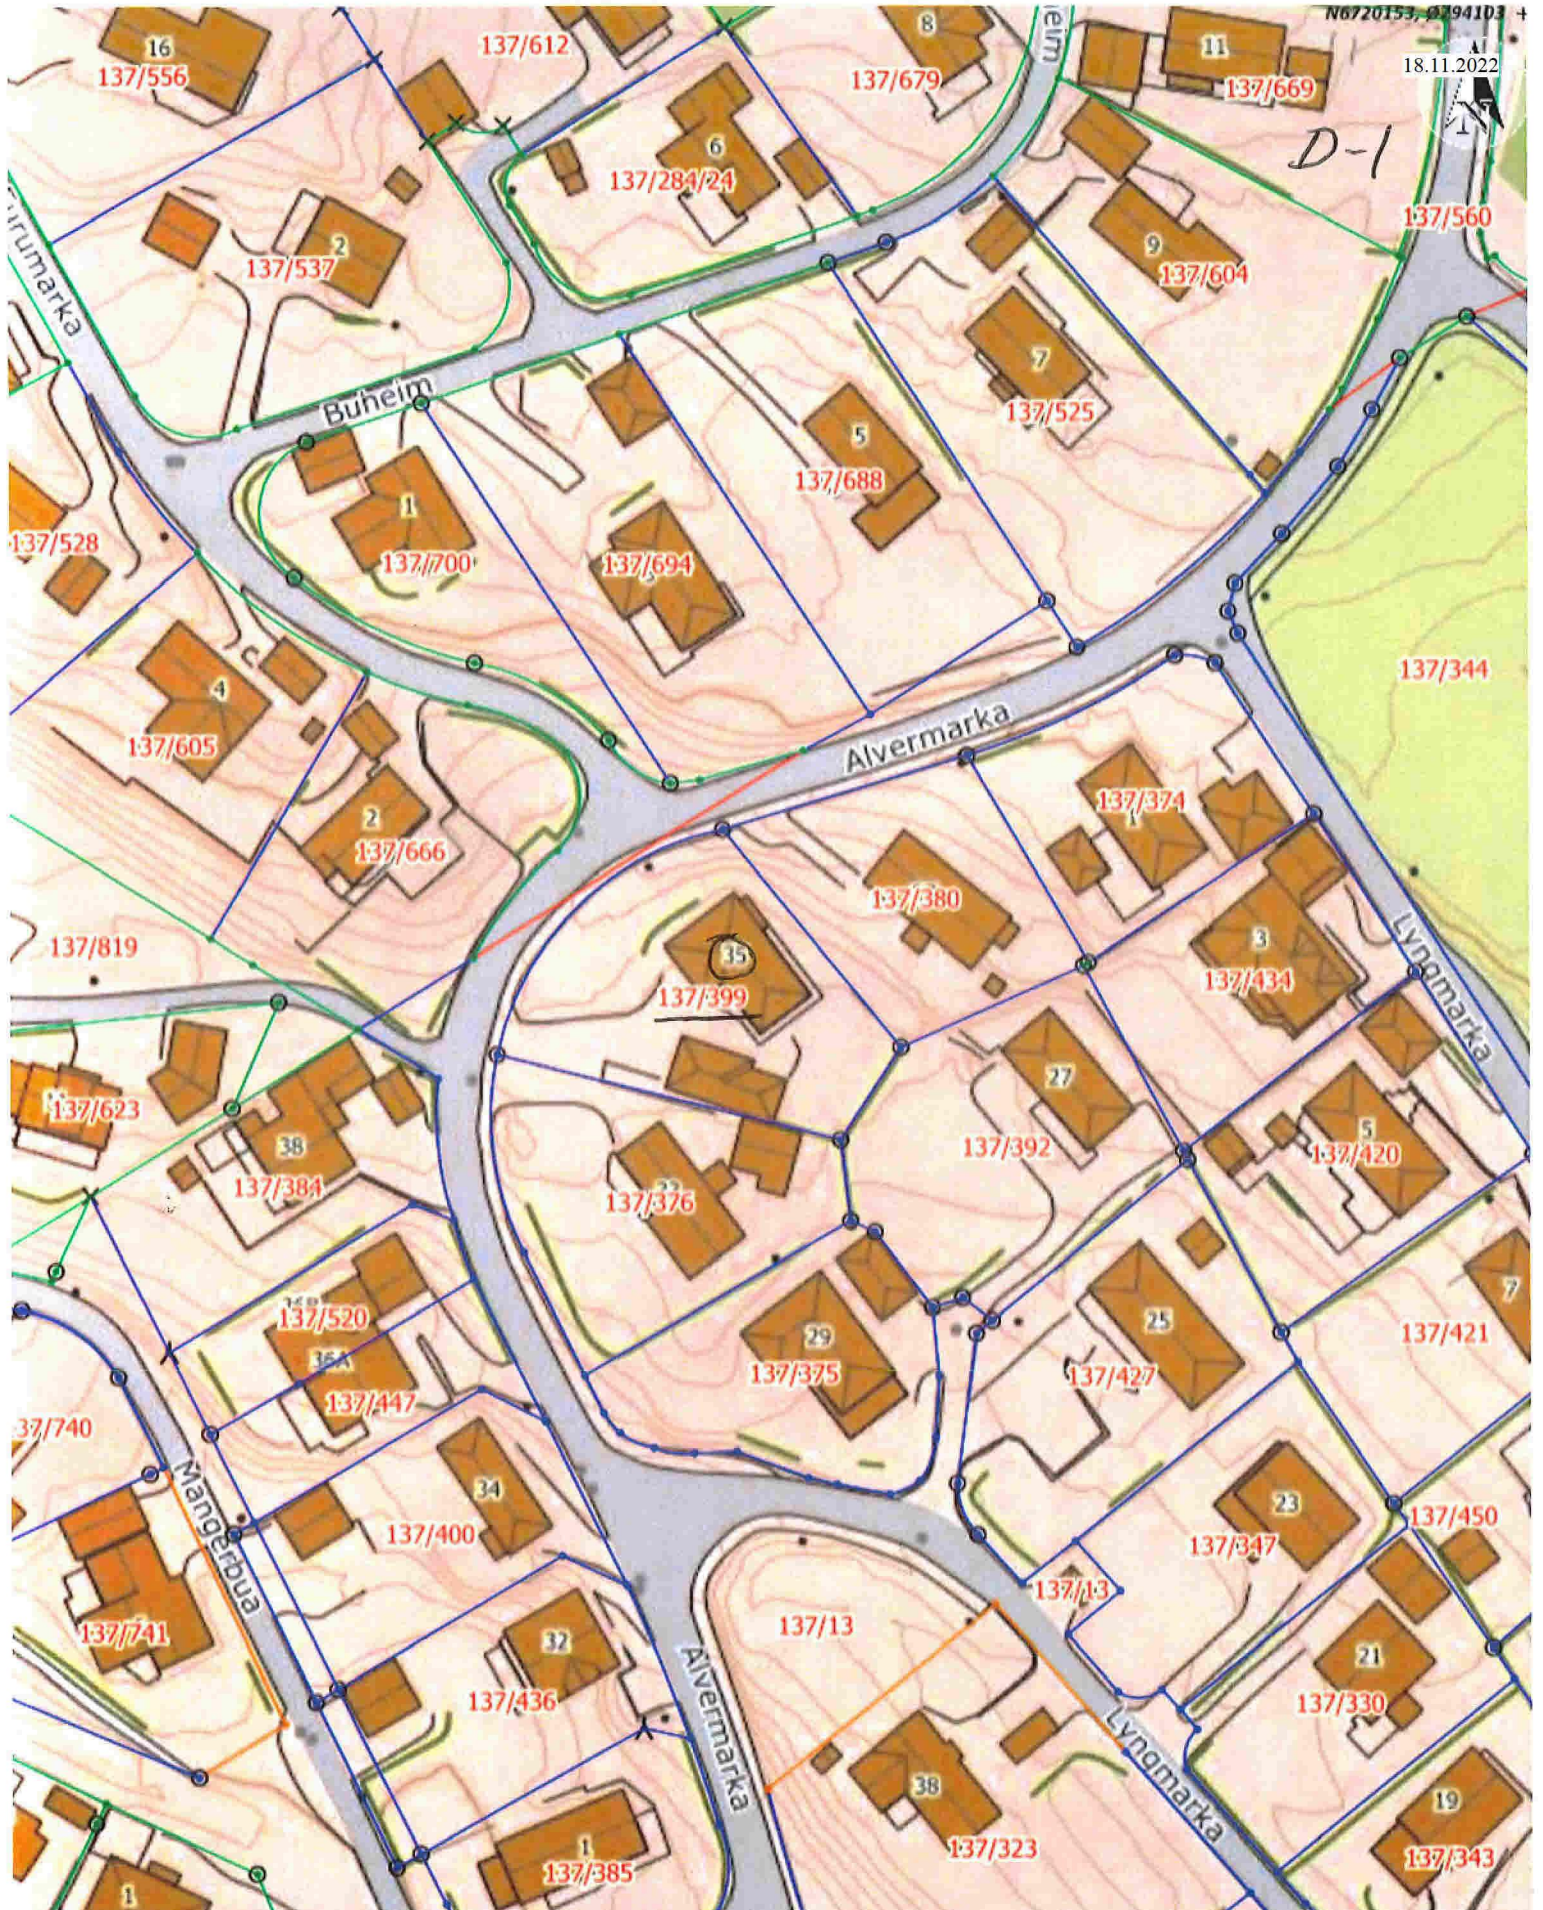

Målestokk: 1:1 000

