
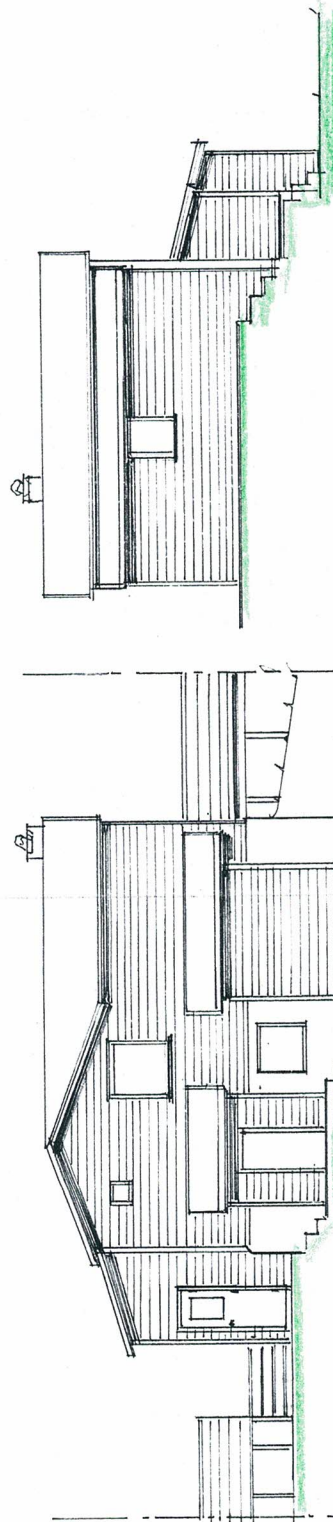


E1 1-3

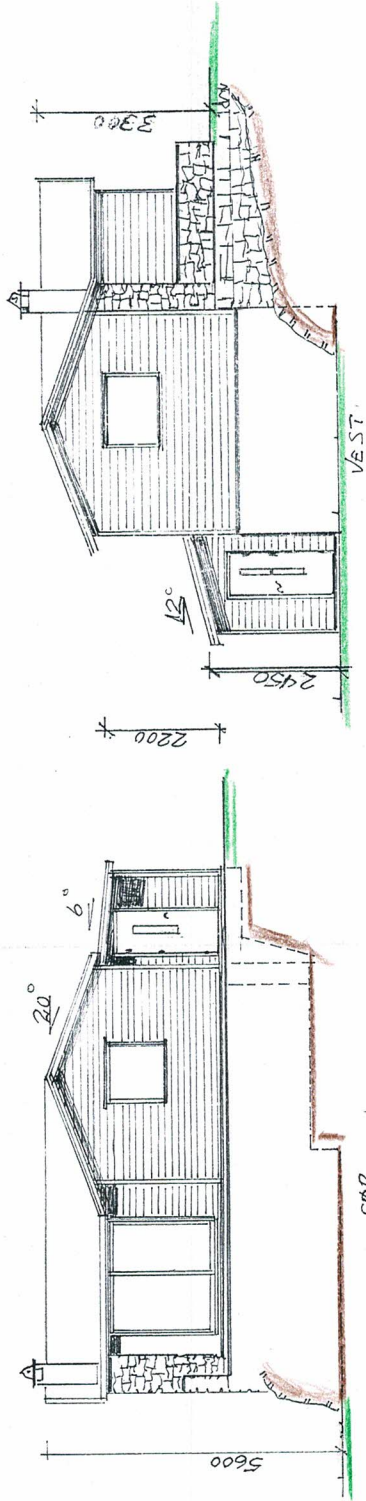

ØST

NØRD

2022-402 FASADER

Målestokk = 1:100 Dato: 14.07.2022 signy *Artur Gawedzki*

Adresse: Høplandsvegen 107, 5919 Frekhaug

1. Tiltakshaver: Artur Sebastian Gawedzki



2. Tiltak: Bruksendring

3. Søker: Navar Takst og Eiendom AS Bustølvegen 40, 5919 Frekhaug

Revidering:

Gnr.345 bnr. 09 Alver kommune

Et 2-3

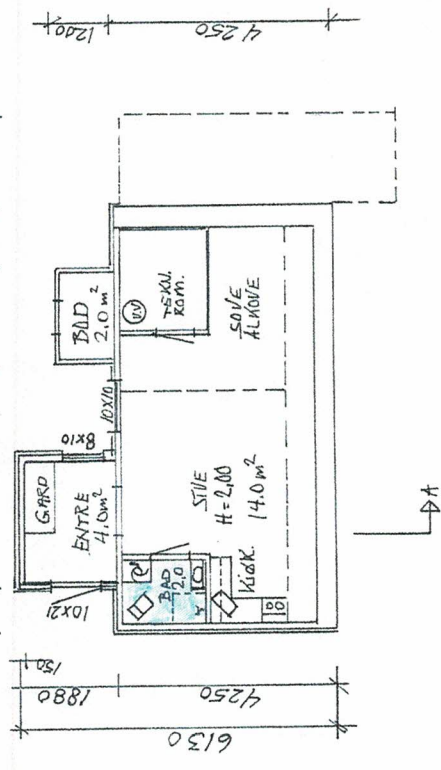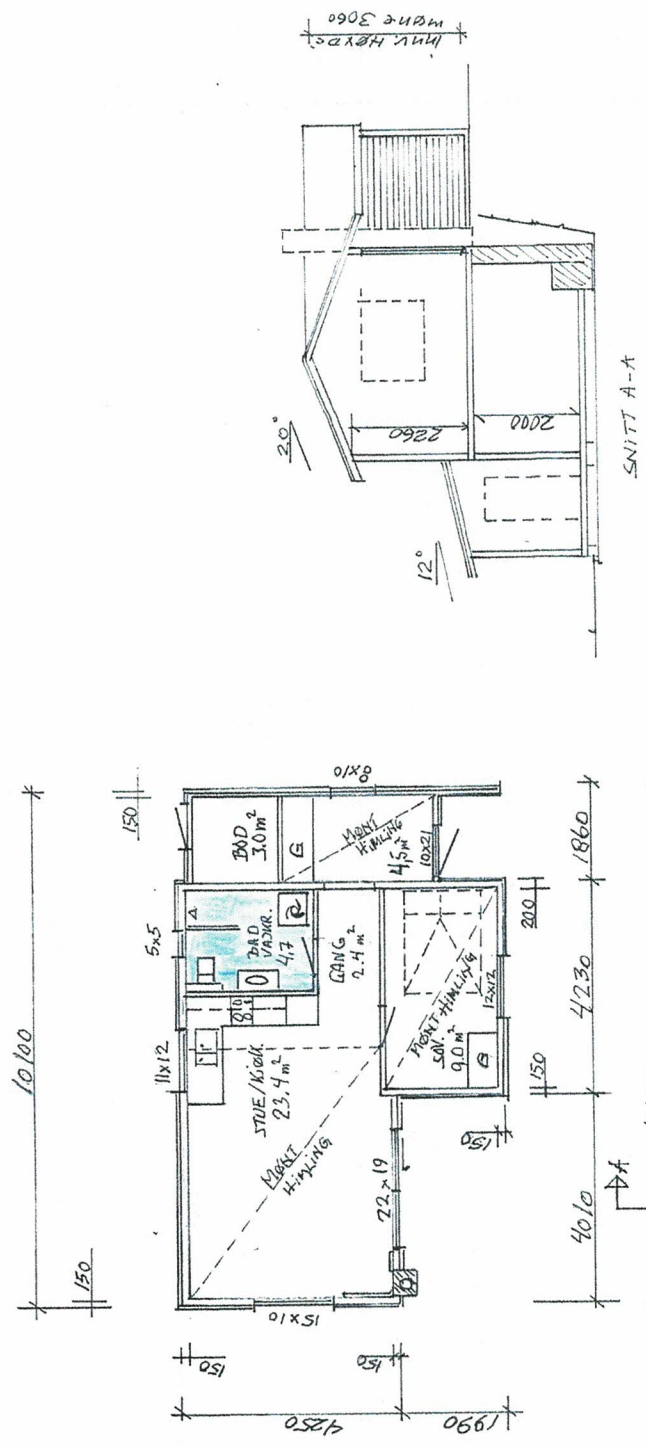

2022-401 HOVEDPLAN-KJELLERPLAN-SNITT

BRUKSAREAL: BRA 69,0 m<sup>2</sup>  
 Målestokk = 1:100 Dato: 14.07.2022  
 Adresse: Hoplandsvegen 107, 5919 Frekhaug  
 Gnr. 315 bnr. 19 Alver kommune


1. Tiltakshaver: Artur Sebastian Gawedzki  
 2. Tiltak: Bruksendring  
 3. Søker: Navar Tøkst og Eiendom AS Bustølvegen 40, 5919 Frekhaug

Revidering:



BILDER AV FASADER 14.07.2022 *EF*

Vedlegg til nabovarsling

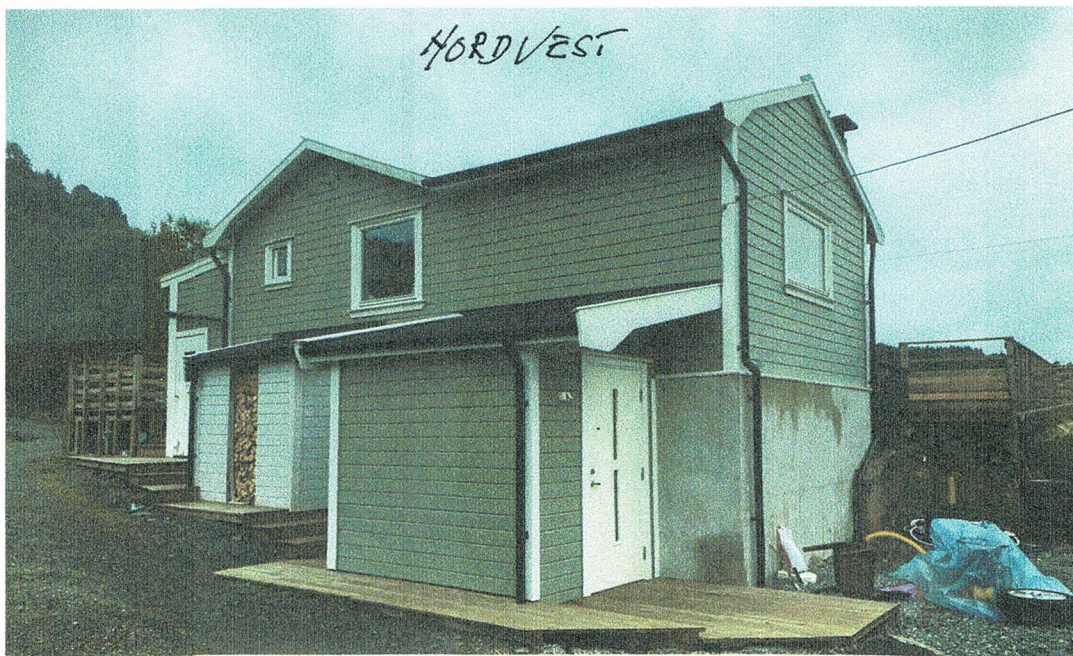

*E1 5:3-3*