
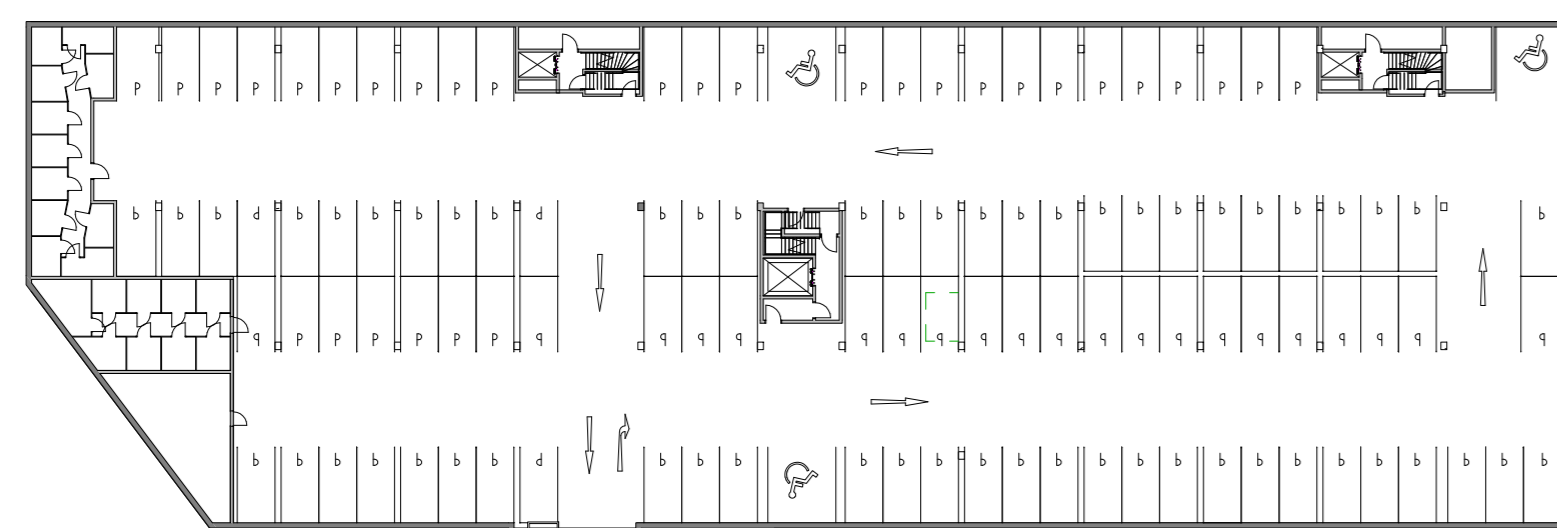



etasje ligger under bakken og telles ikke med

Kjeller -2
1 : 500

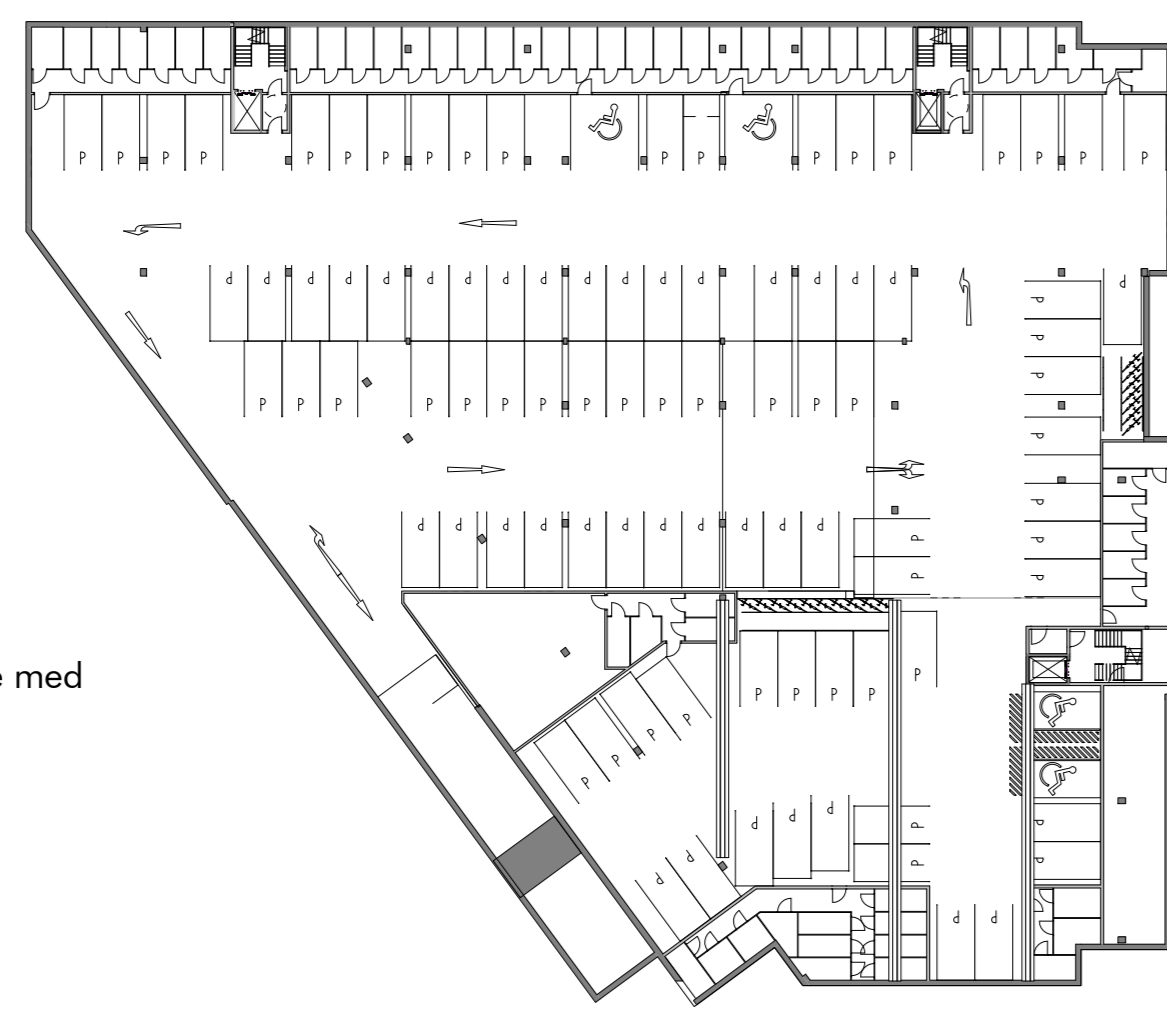


etasje ligger under bakken og telles ikke med

Kjeller -1
1 : 500

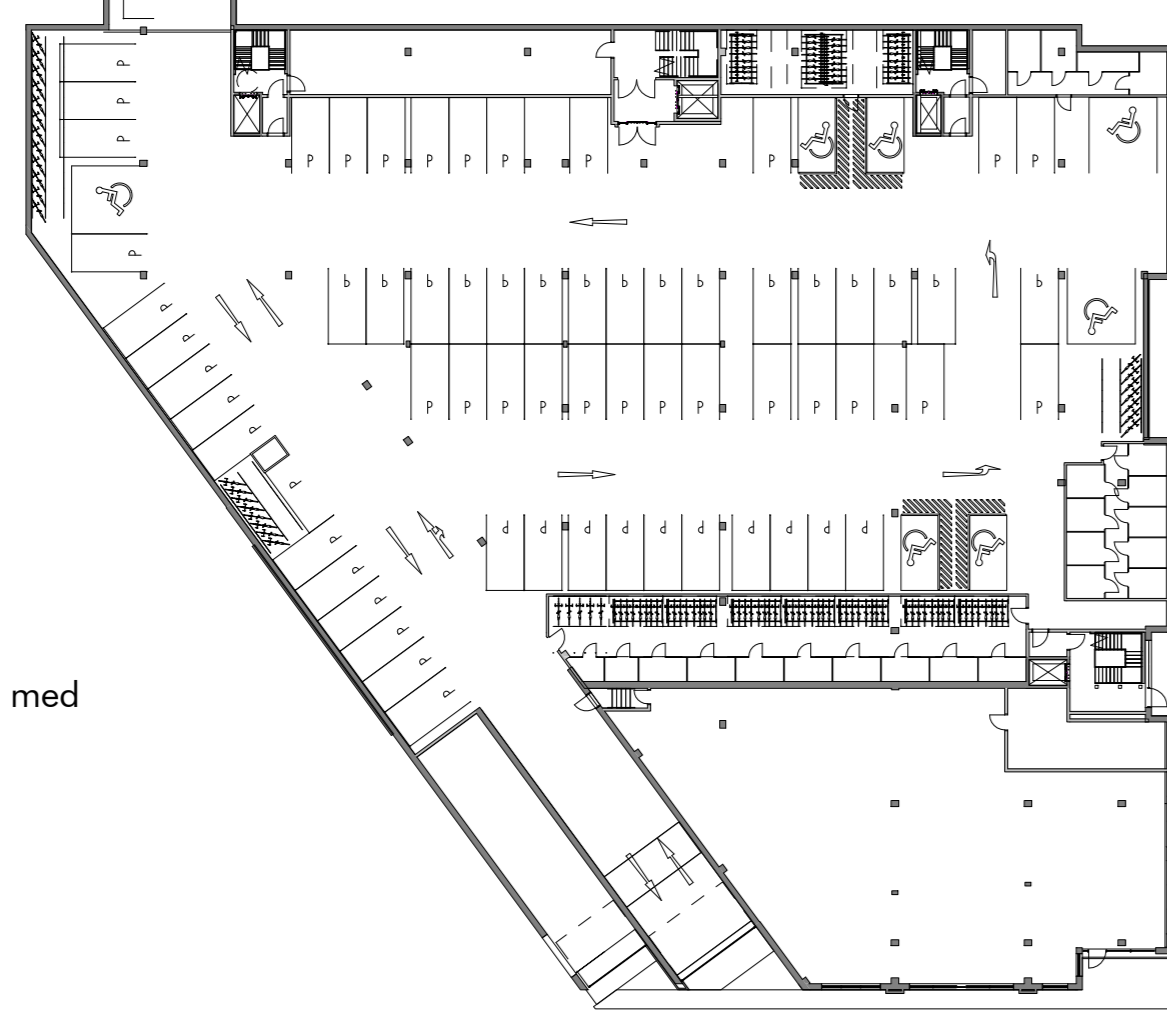



+

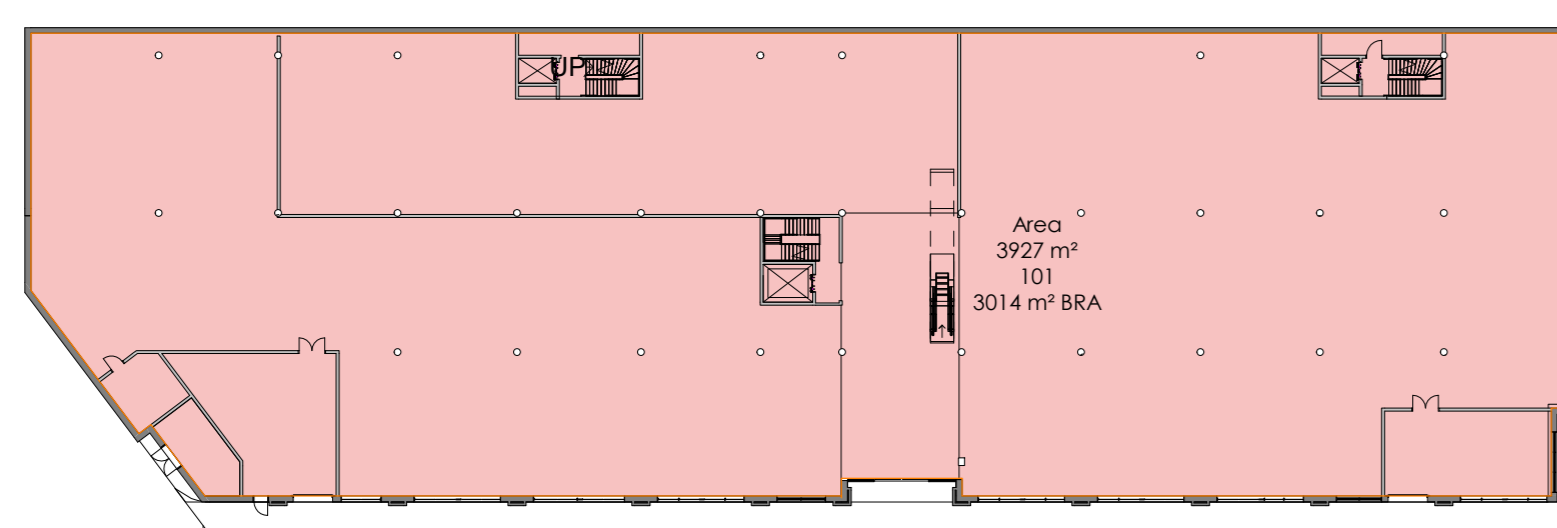


Legende

- A
- B/C


Plan 01
1 : 500

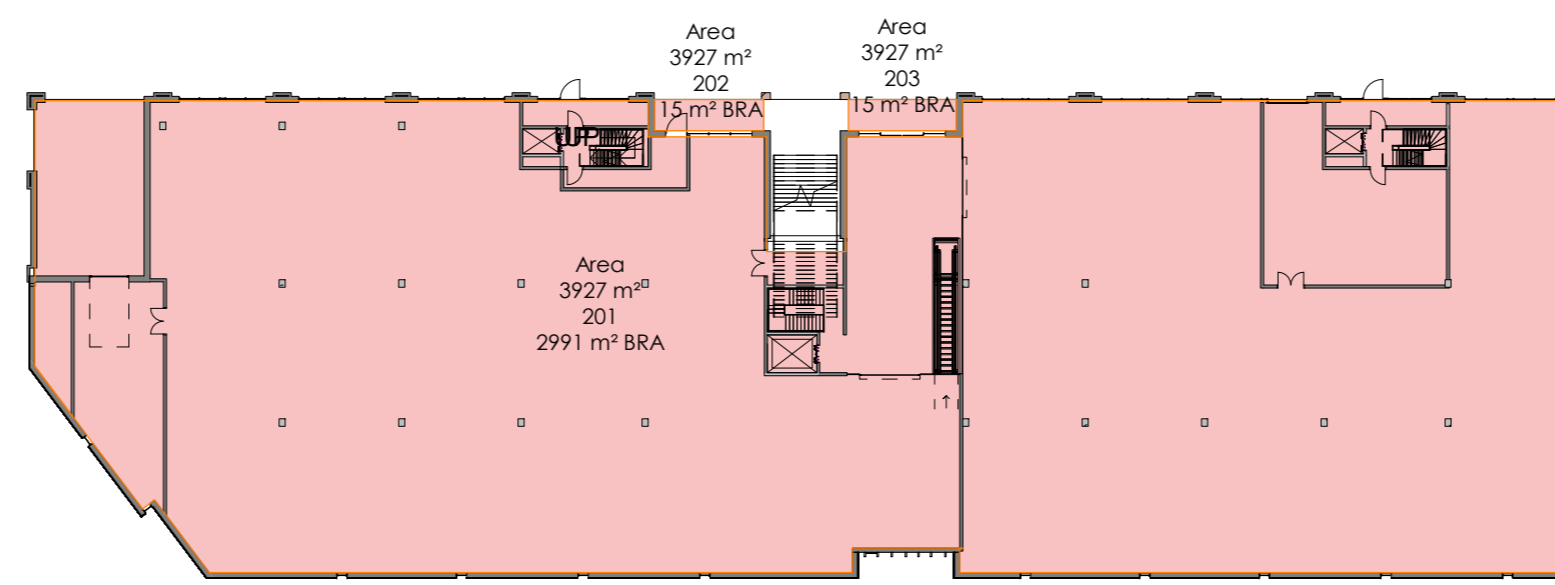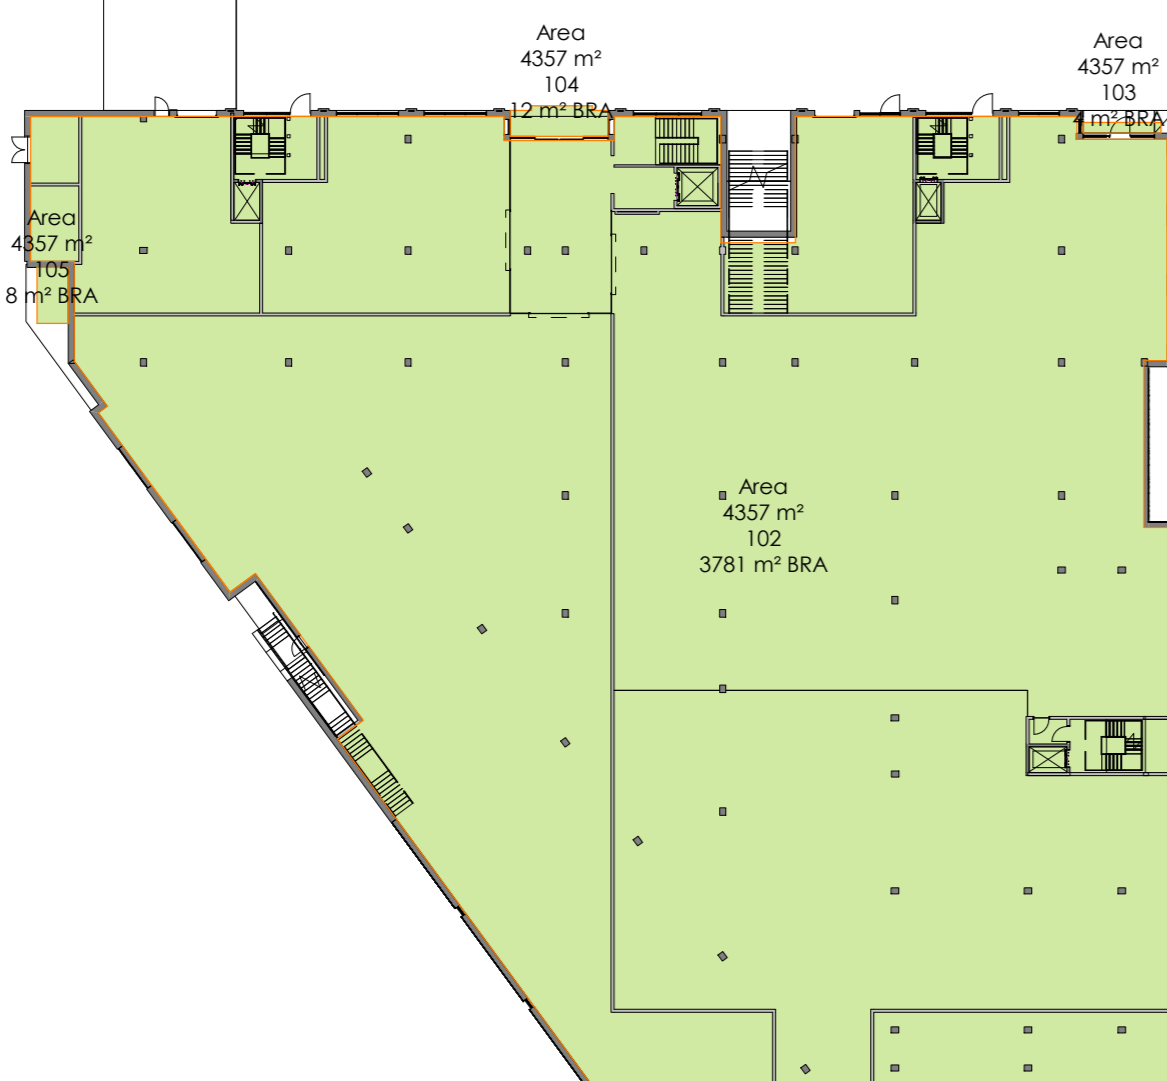


Plan 02-B-C
1 : 500

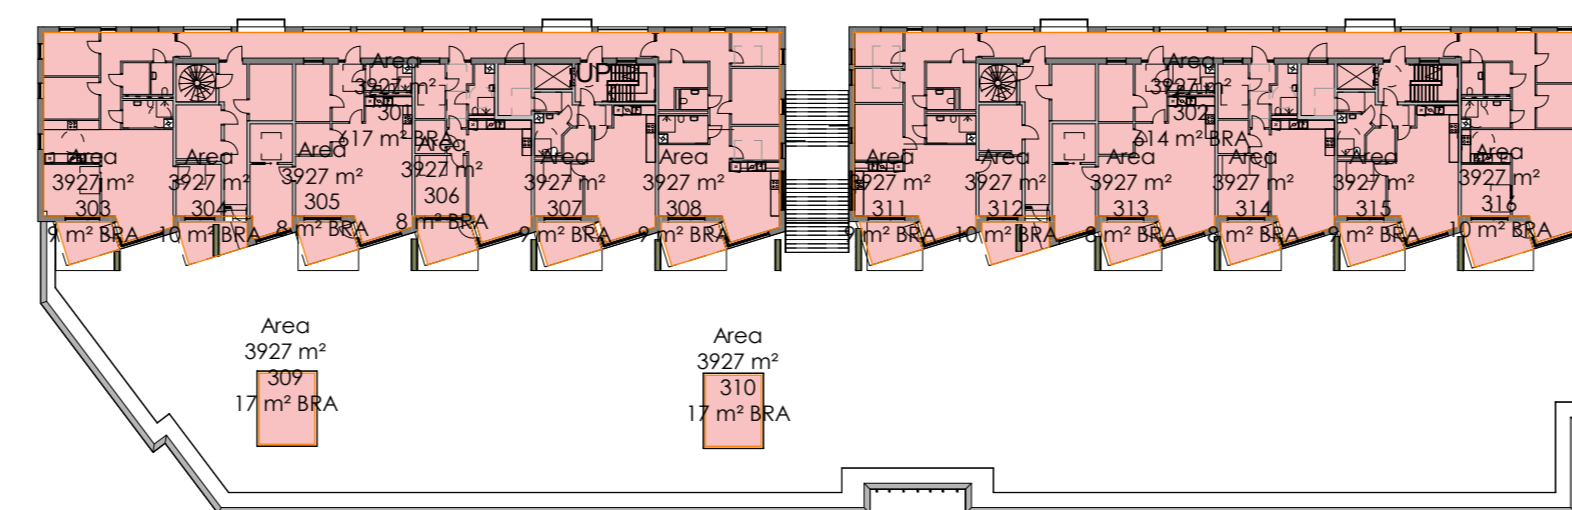


Plan 03-B
1 : 500

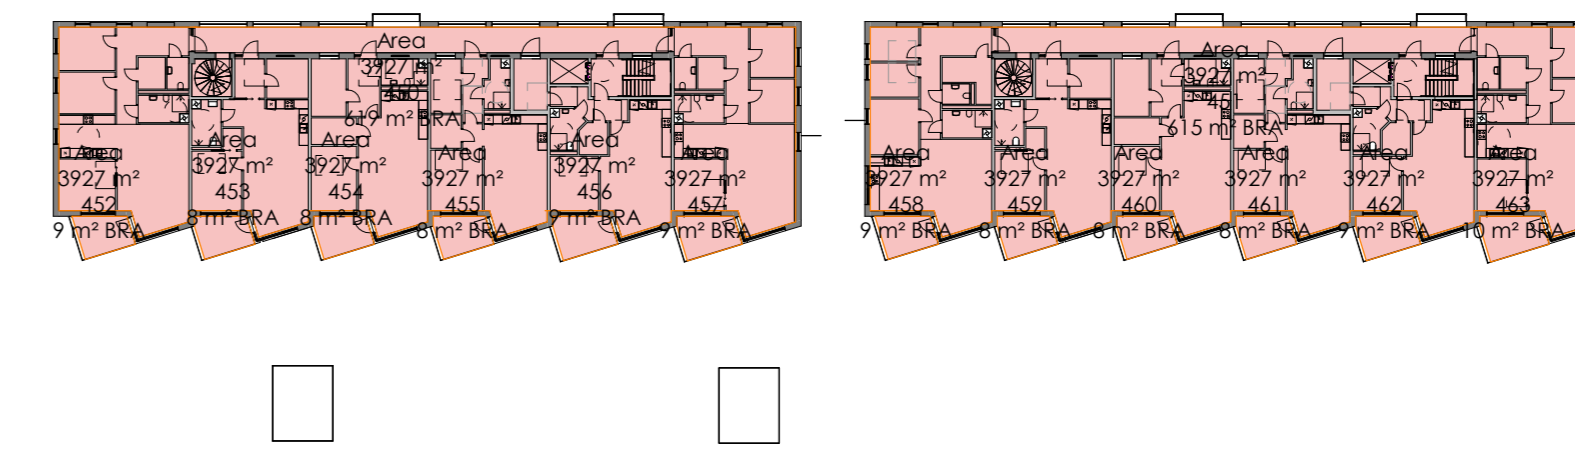

Plan 04-B-C
1 : 500

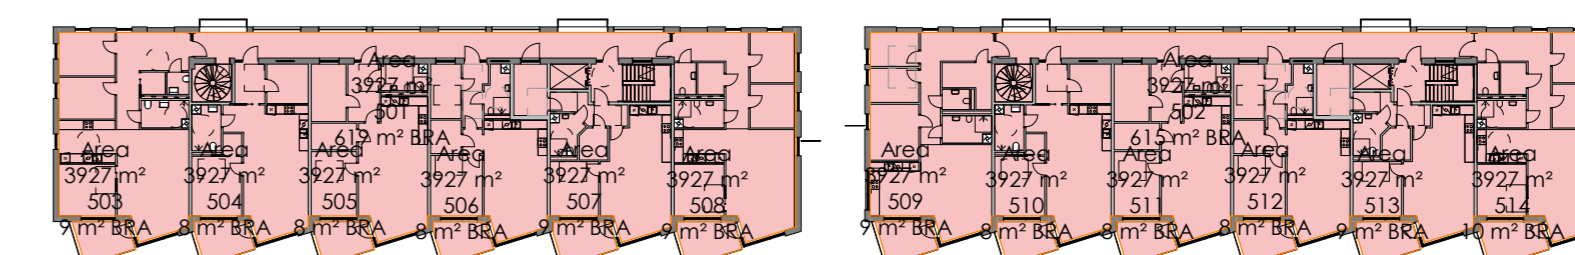

Plan 05-A BRA-%
1 : 500

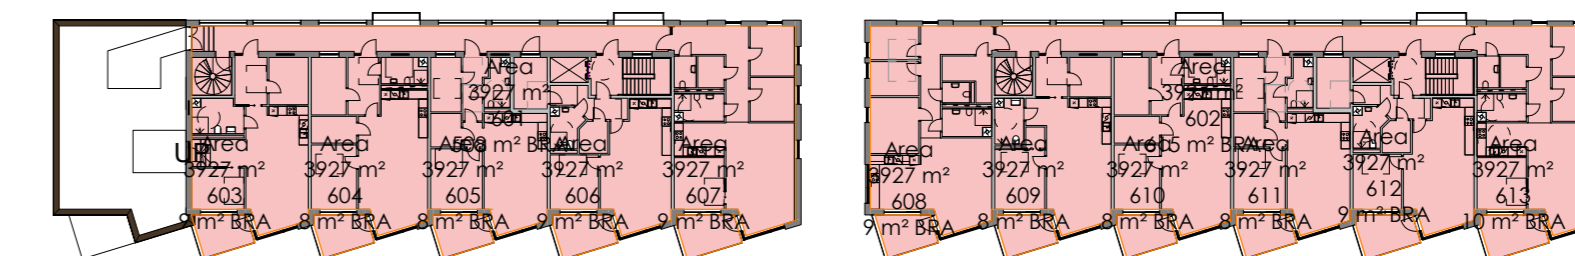

Plan 06-A BRA-%
1 : 500

BRA Bygg A (BRA%)		
Bygg	Level	Area
A	Plan 01	3014 m ²
A	Plan 02-B-C	3021 m ²
A	Plan 03-B-C	1375 m ²
A	Plan 04-B-C	1340 m ²
A	Plan 05-A	1340 m ²
A	Plan 06-A	1221 m ²
Grand total: 61		11311 m ²

BRA Areal Bygg B/C (BRA%)		
Bygg	Level	BRA
B/C	Plan 01	3805 m ²
B/C	Plan 02-B-C	1937 m ²
B/C	Plan 03-B-C	1817 m ²
B/C	Plan 04-B-C	1578 m ²
Grand total: 77		9136 m ²

%BRA Bygg A - tomt BS7			
Tilordning	BRA areal	Tomtareal	BYA%
A	11311 m ²	3927 m ²	288

%BRA Bygg B - tomt BS8			
Tilordning	BRA areal	Tomtareal	BYA%
B/C	9136 m ²	4357 m ²	210

Rev	Tekst	Dato						
<p>ROSGÅTERHOGGEFJELL</p> <p>ARC arkitekter AS Korsetts gate 8, 7011 Torshov tlf: 73 99 12 20, Fax: 73 52 38 56</p>								
NS		RSB						
NS		RSR						
NS		RSV						
NS		RSW						
NS		RSX						
NS		RSY						
BYGDØRE		TOTALENTERPRENØR						
<p>DRUKNINGSPOR</p> <table border="1"> <thead> <tr> <th>DEL 1</th> <th>DEL 2</th> <th>DEL 3</th> </tr> </thead> <tbody> <tr> <td style="background-color: #cccccc;"></td> <td style="background-color: #cccccc;"></td> <td style="background-color: #cccccc;"></td> </tr> </tbody> </table>			DEL 1	DEL 2	DEL 3			
DEL 1	DEL 2	DEL 3						
PROJ: 21190/5	PROSJEKT: Alverporten, Knavrik							
TITTEL: A-612	NOVV: BRA oversikt for BRA%							
<p>TEGNERSTAVEL: nabovarsel</p> <p>DATE: 12.06.2022 SCALE: 1 : 500 KONT: [] RIS: []</p>								
<p>ARC arkitekter AS Korsetts gate 8 7011 Torshov tlf: 73 99 12 20 www.arcarkitekter.no</p>		<p>a f c h i t e c t u r e</p>						