


HOR. KURV.			R=14.99		R=26.88		R=17.68												
BREDDEUTV.			0.100 m	0.39 m	0.01 m	0.01 m	0.290 m	0.42 m											
VEIBANE H.	0.00	47.71	0.39	47.27	0.75	46.33	0.66	45.64	0.35	45.31	0.10	44.85	-0.09	43.92	0.25	43.84	0.08	44.92	46.16
SKJ./FYLL.																			

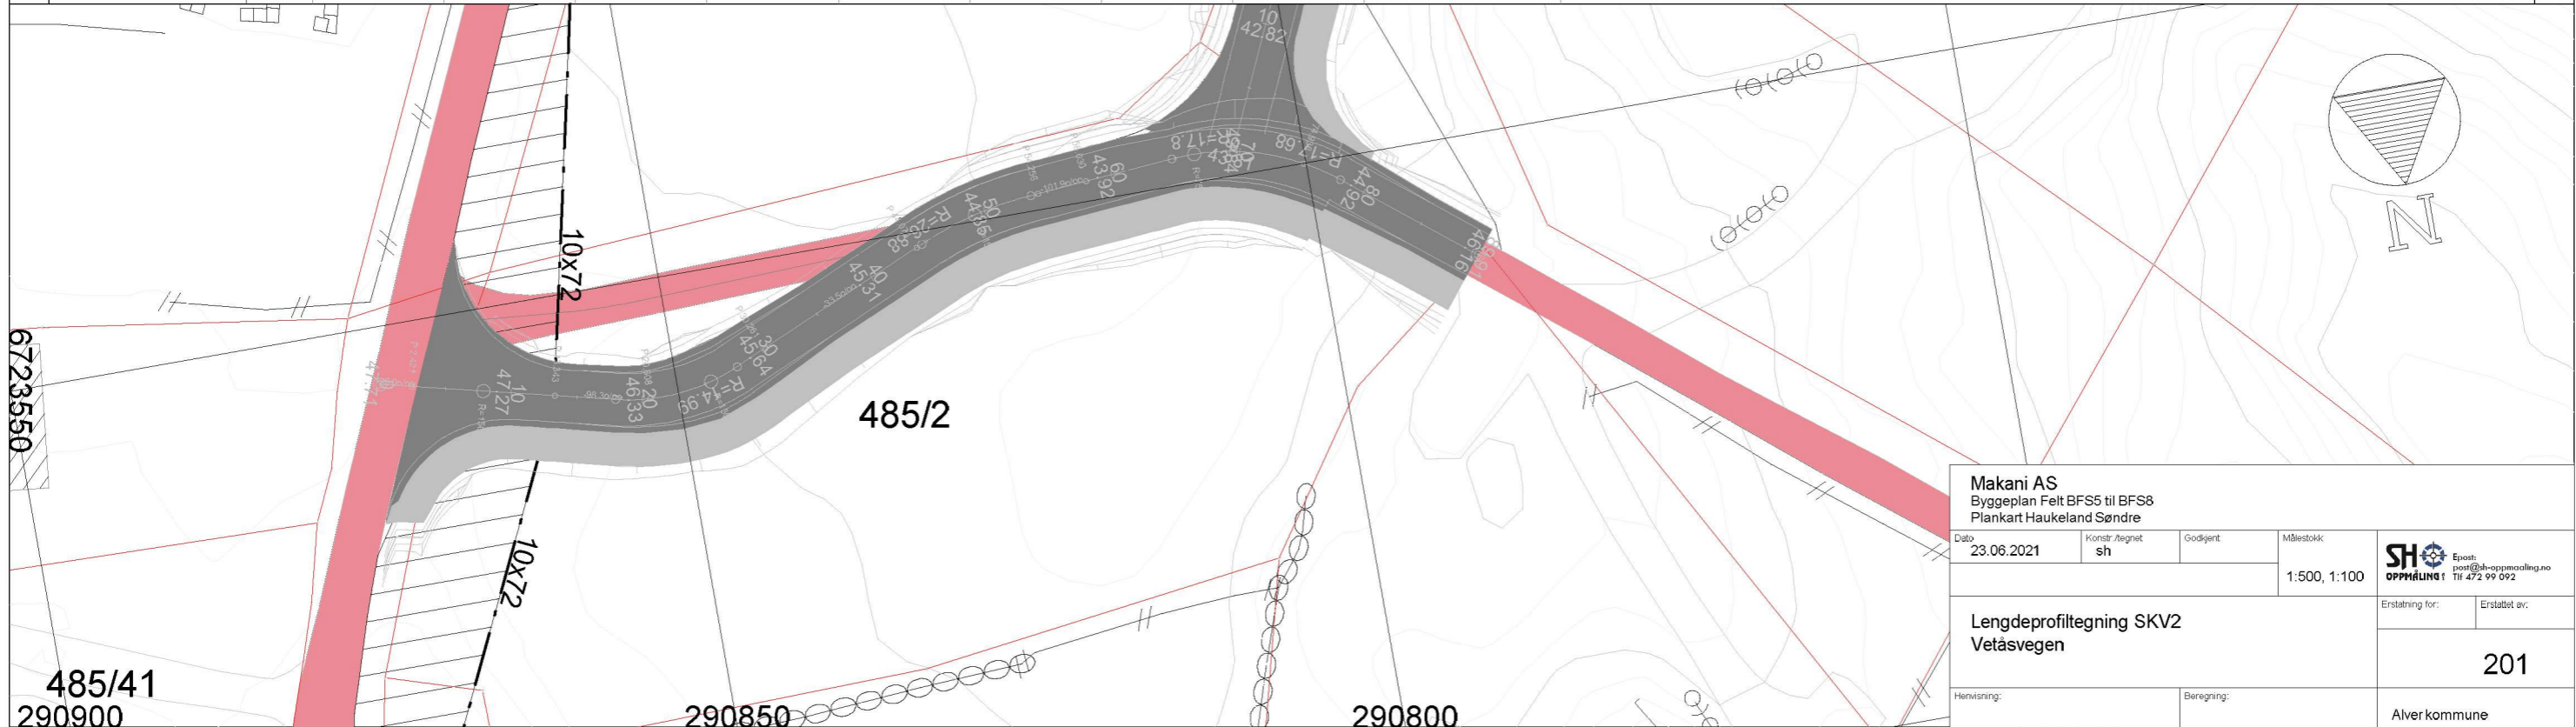

**Makani AS**  
Byggeplan Felt BFS5 til BFS8  
Plankart Haukeland Søndre

Dato	Konstr. tegnet	Godkjent	Målestokk
23.06.2021	sh		1:500, 1:100

SH OPPMÅLING 1 Epost: post@sh-oppmaling.no Tlf: 472 99 092

Lengdeprofiltegning SKV2  
Vetåsvegen

Erstatning for: Erstatet av:  
**201**

Henvisning: Beregning: Alver kommune