


1/9

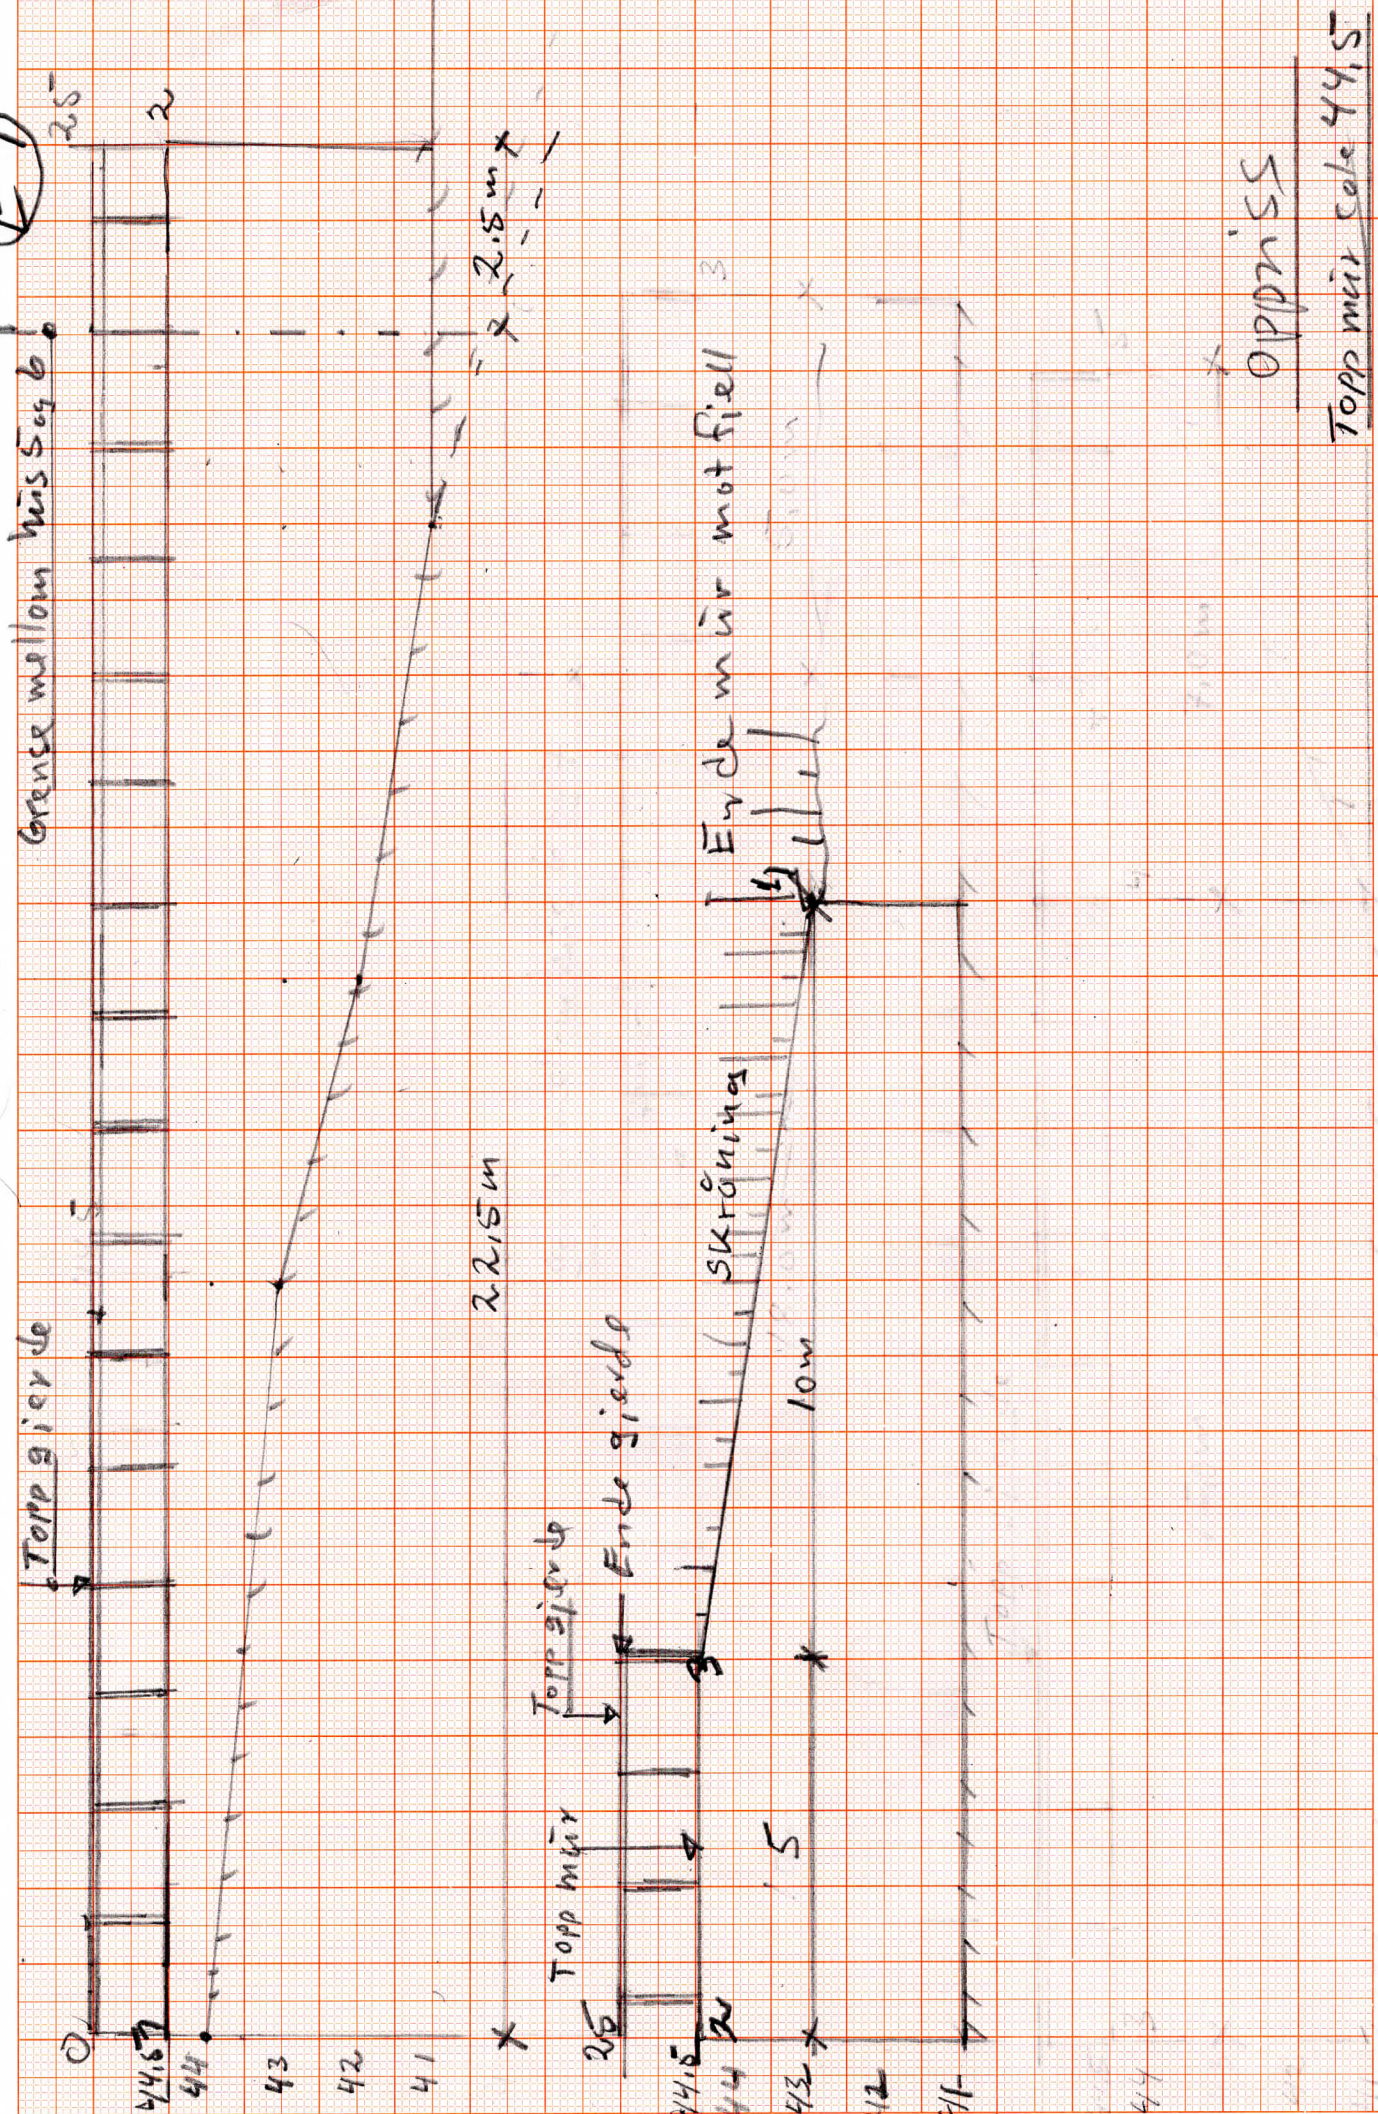

Mz 1:100
 Froku. 15.11.22
 Mür mellom
 hús 51,6,09 mot privat veg
 M 10/100
 15.11.22