


E10

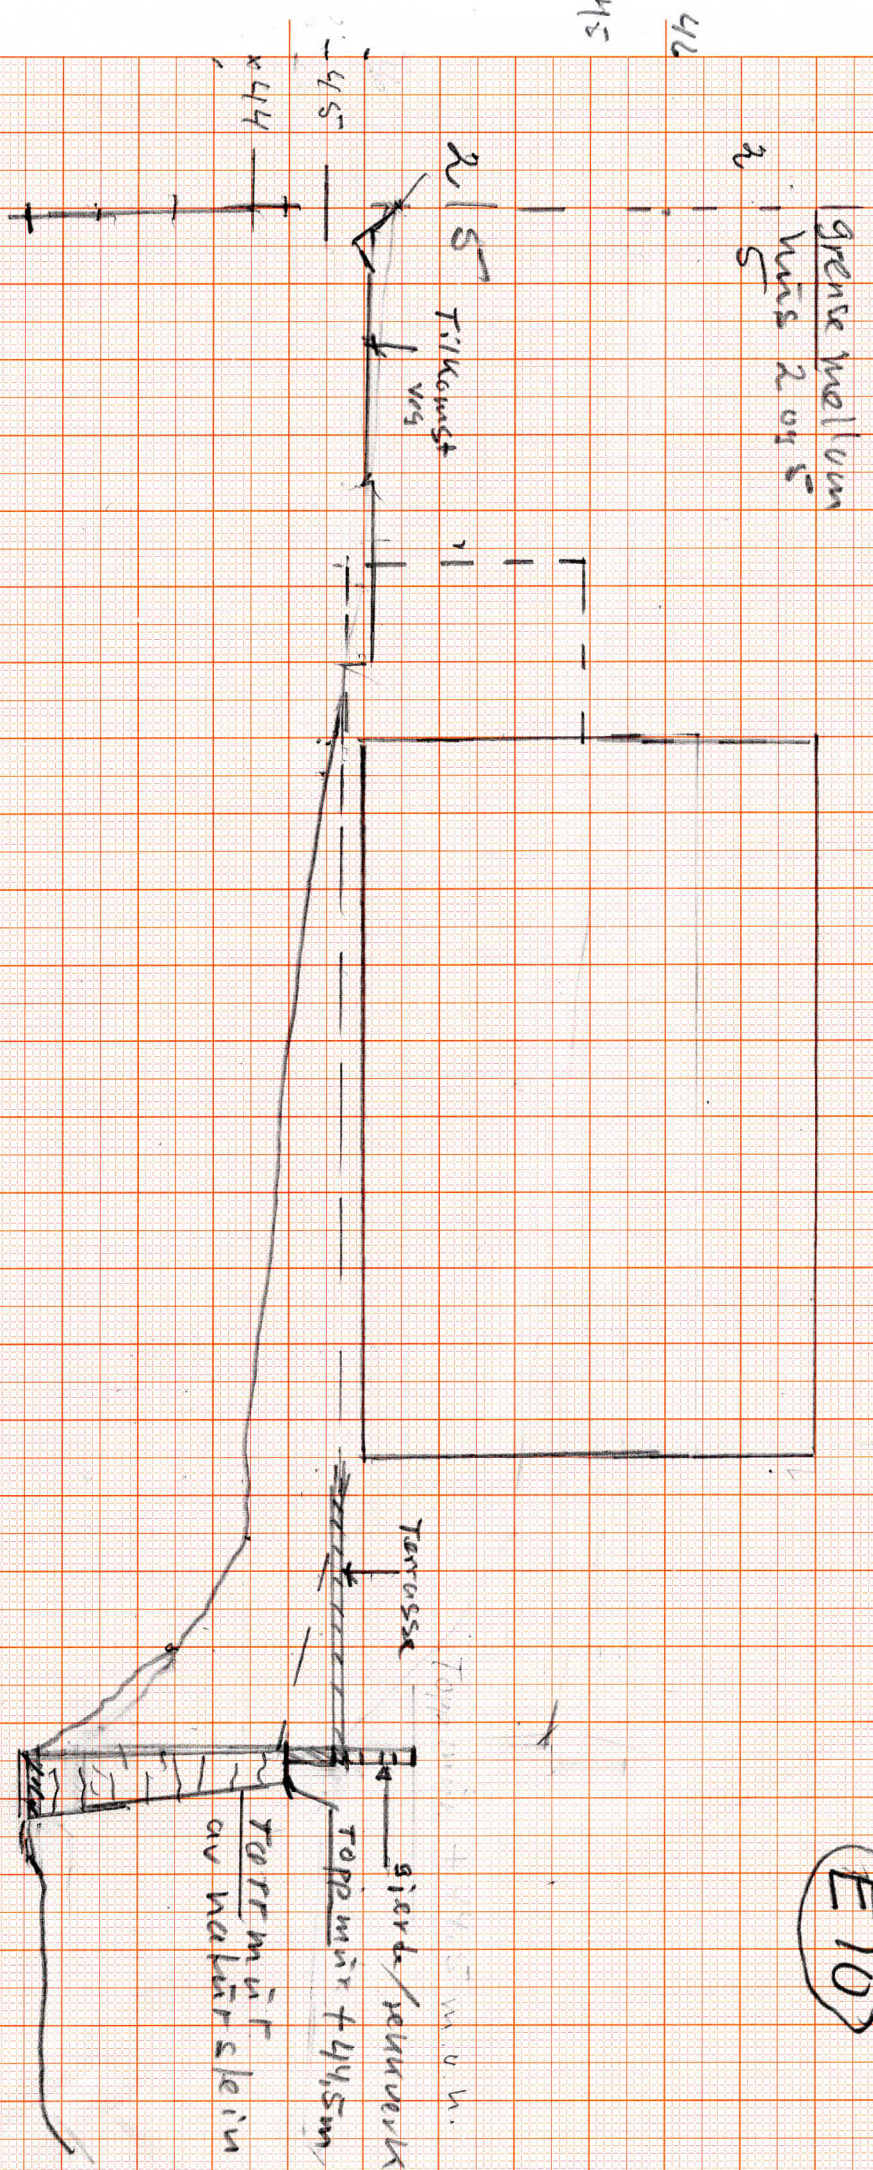

# SNITT A-A

MÛR i grense mellom

hus nr. 516 mot privat veg 21

SNITT A-A

M = 1:100

Fooh. 15/11-22

AS