




Fasade nord

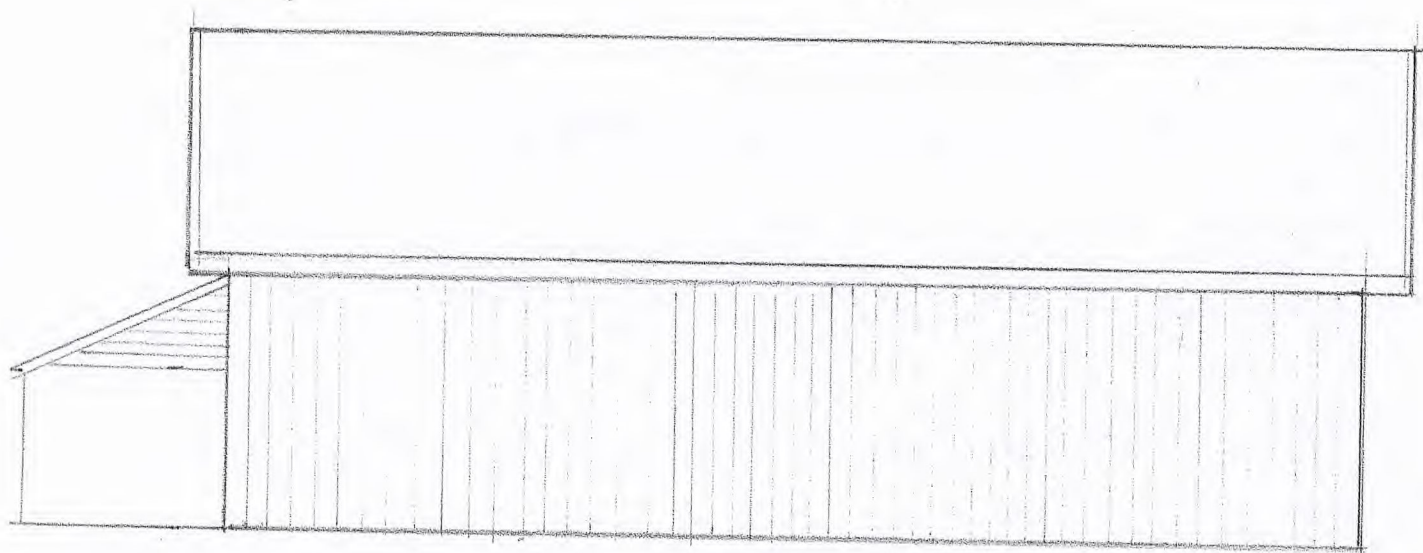


Fasade söh

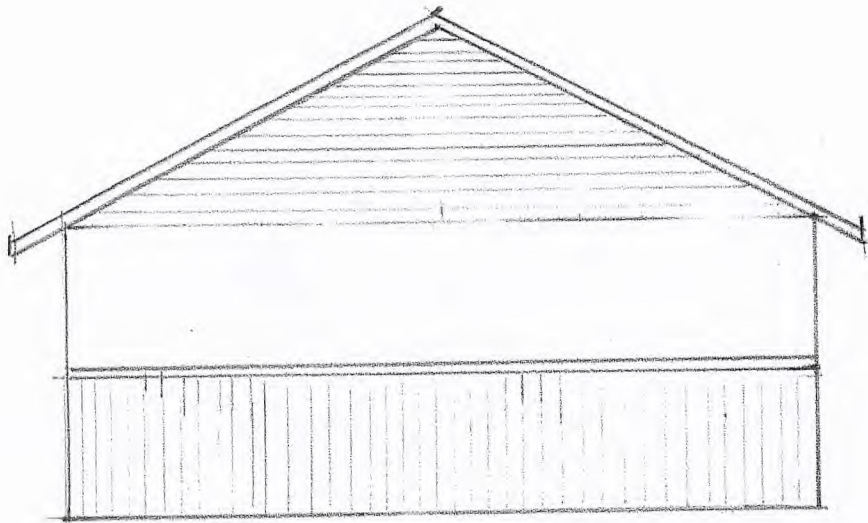


Fassade west

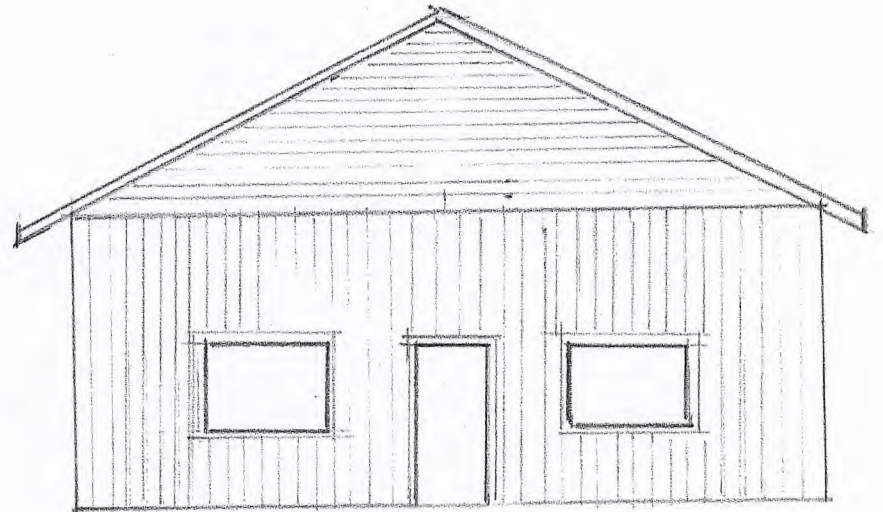

Fassade east

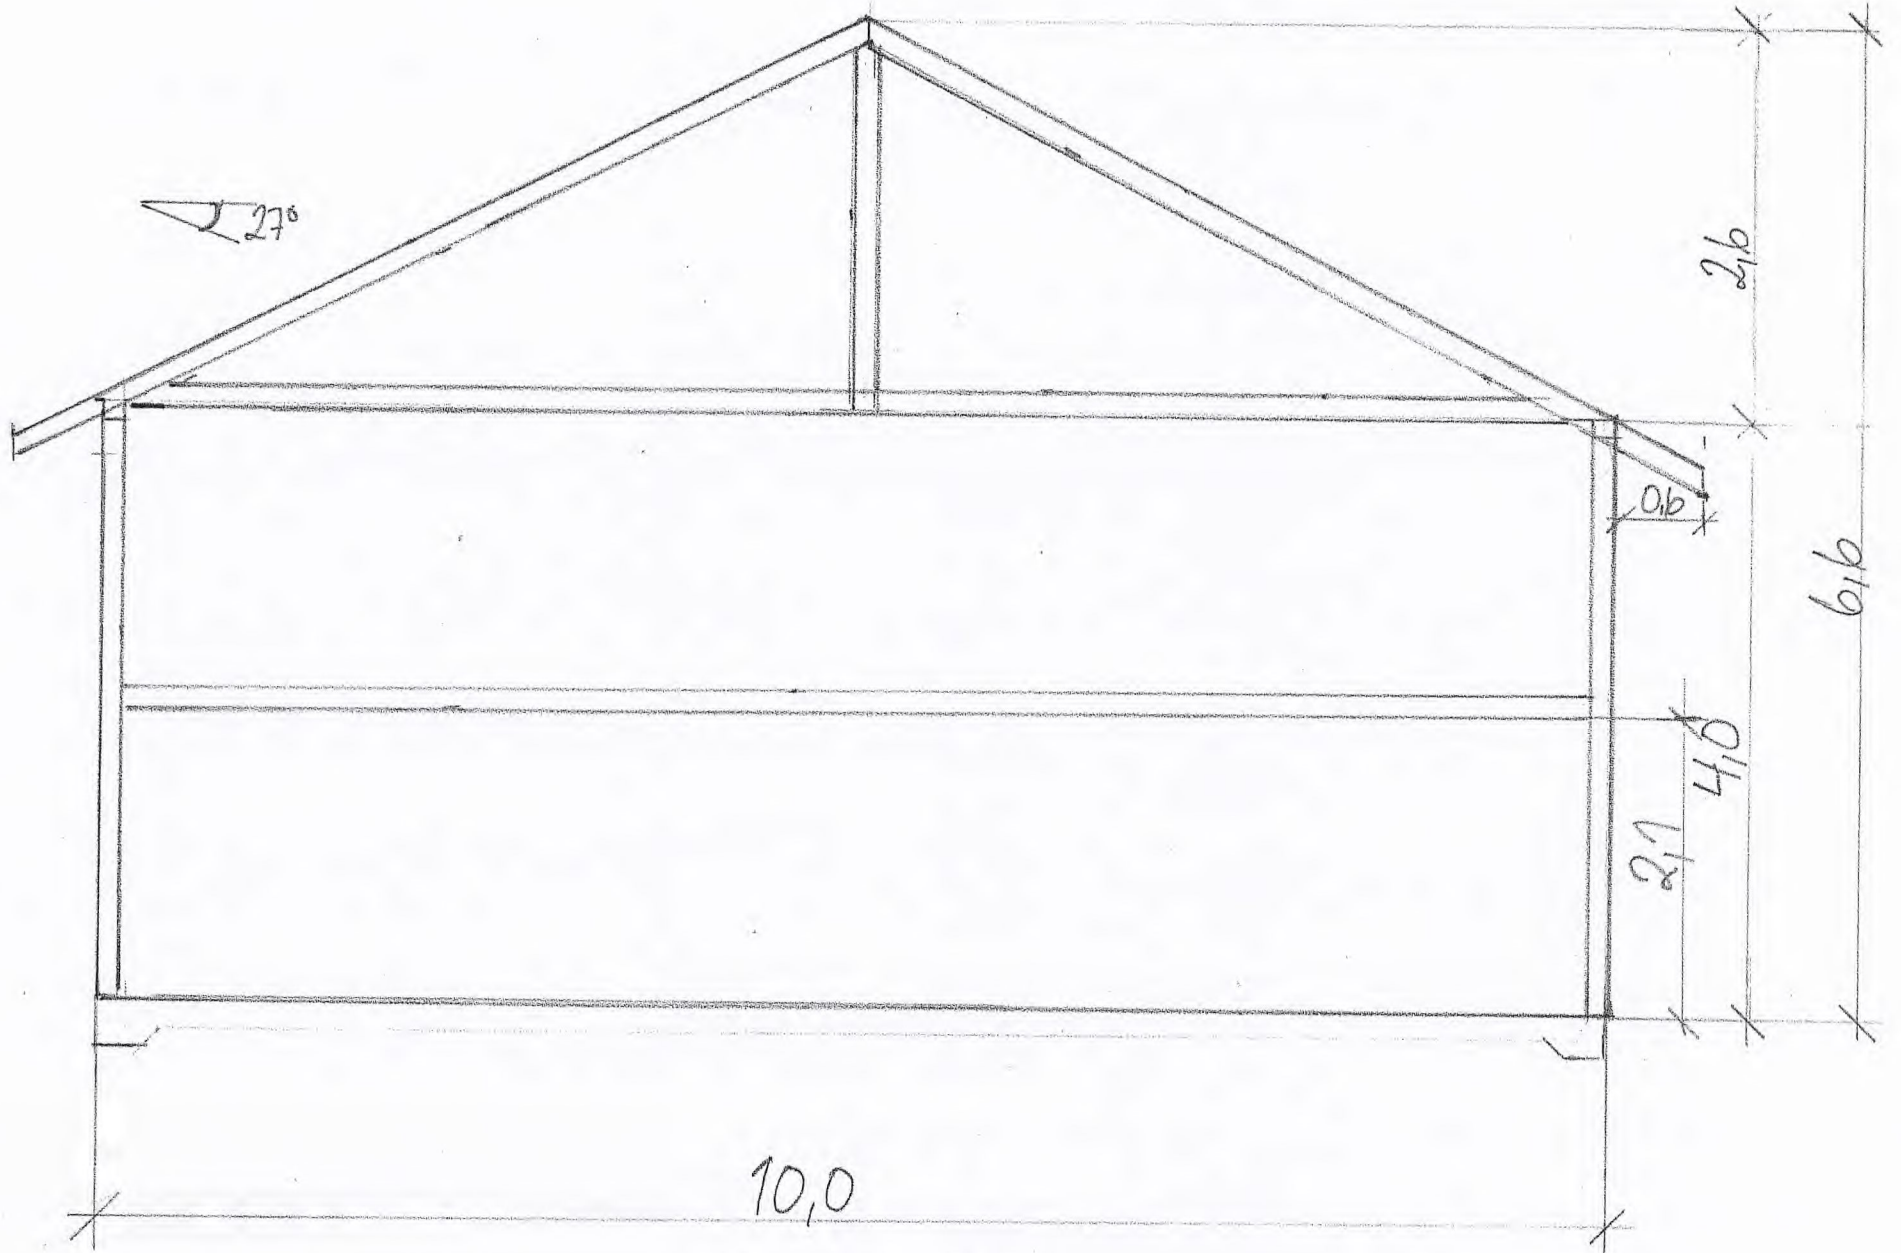

Smitt 1:50

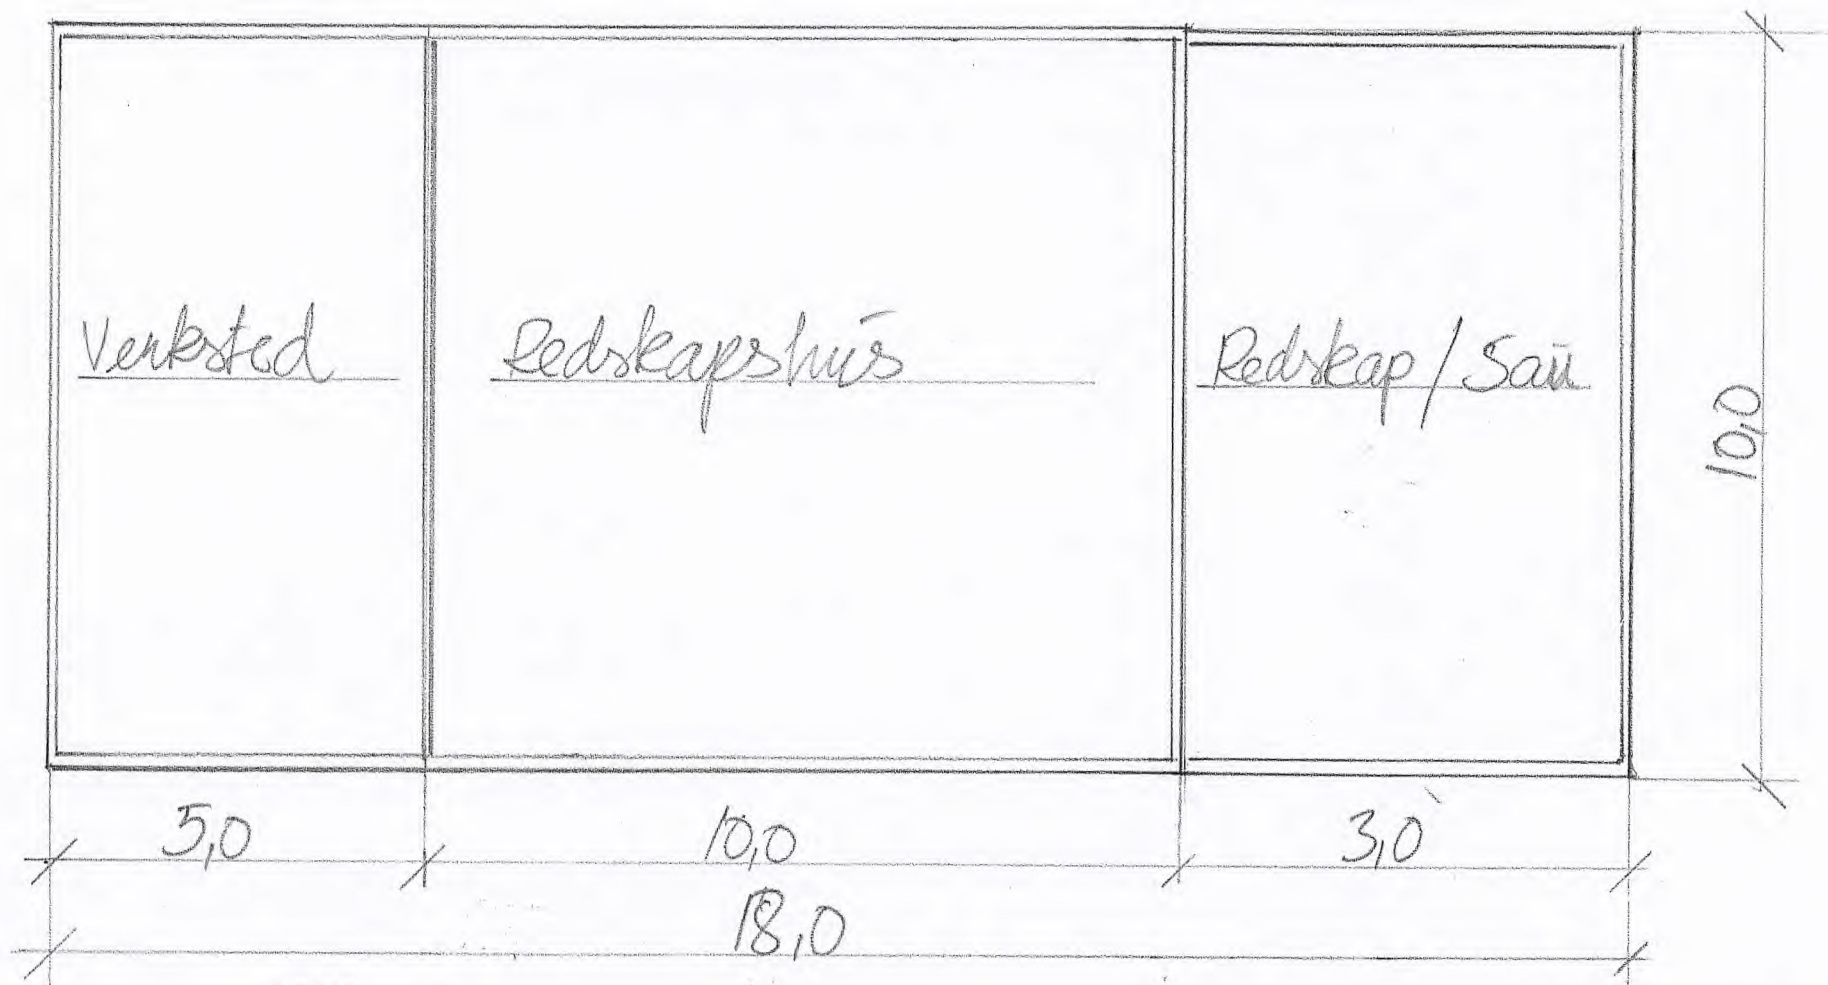

Plantegning

Brutto areal: 180m ²	Olav Myhr
	Dato: 03.02.2023
	Plan, snitt og fasader
	Målestokk 1:100