




Rev.	Dato	nr.	Beskrivelse
A	-	-	-
B	-	-	-
C	-	-	-
D	-	-	-
E	-	-	-

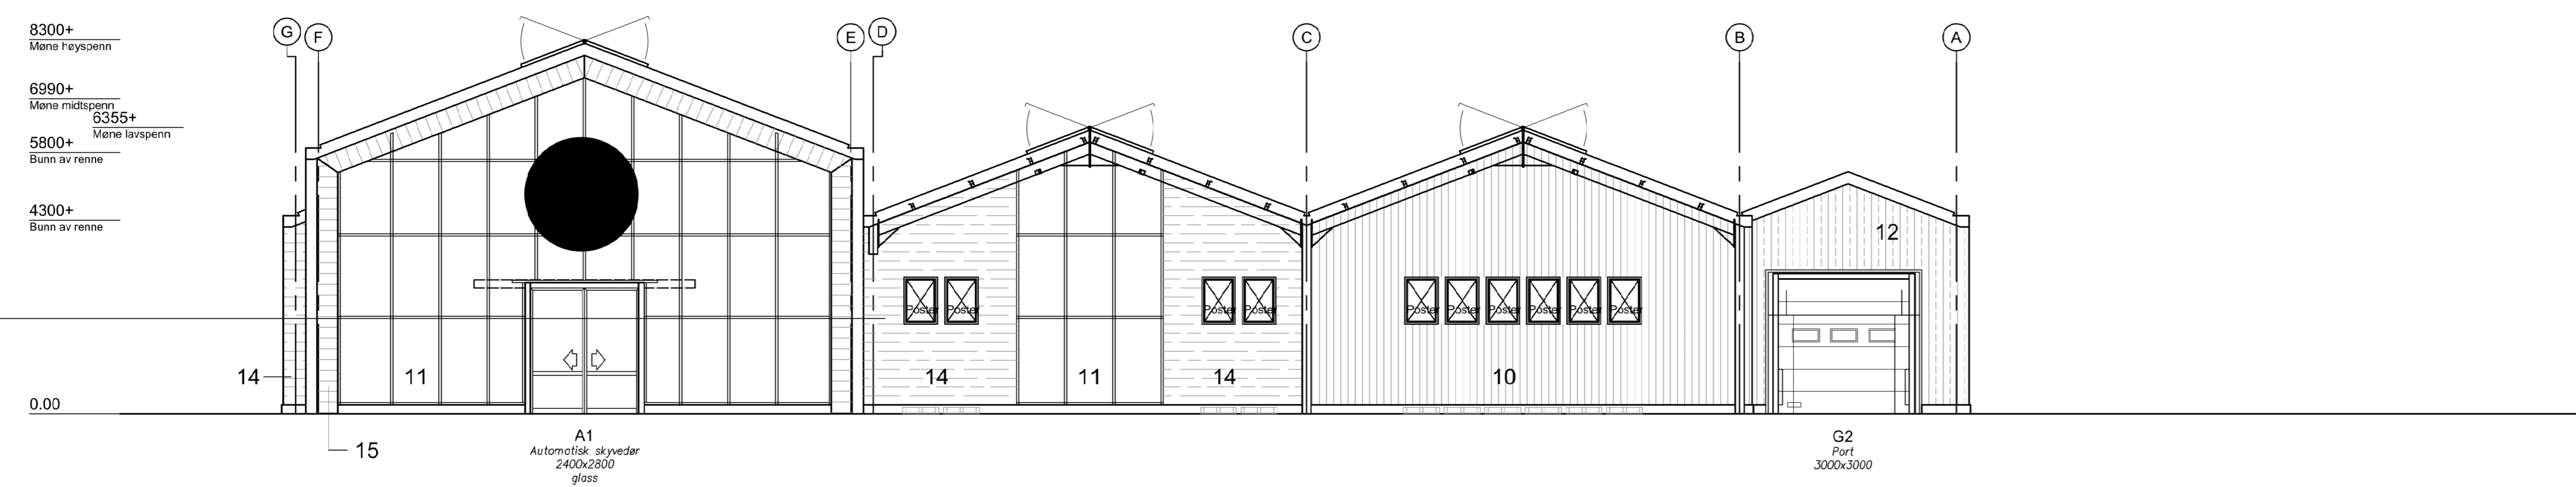


A Fasade mot øst
1:100

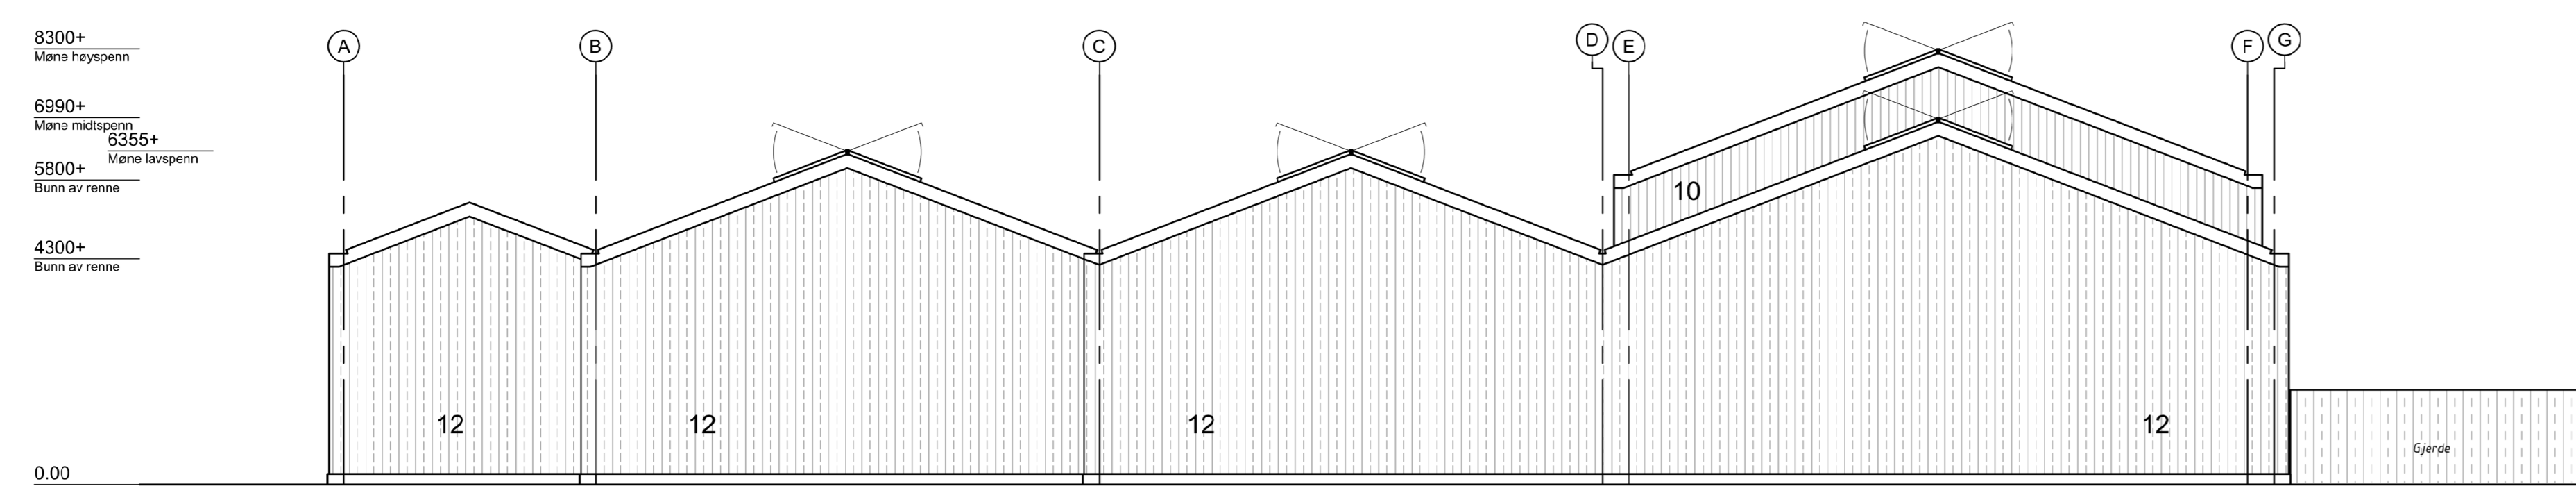

C Fasade mot vest
1:100

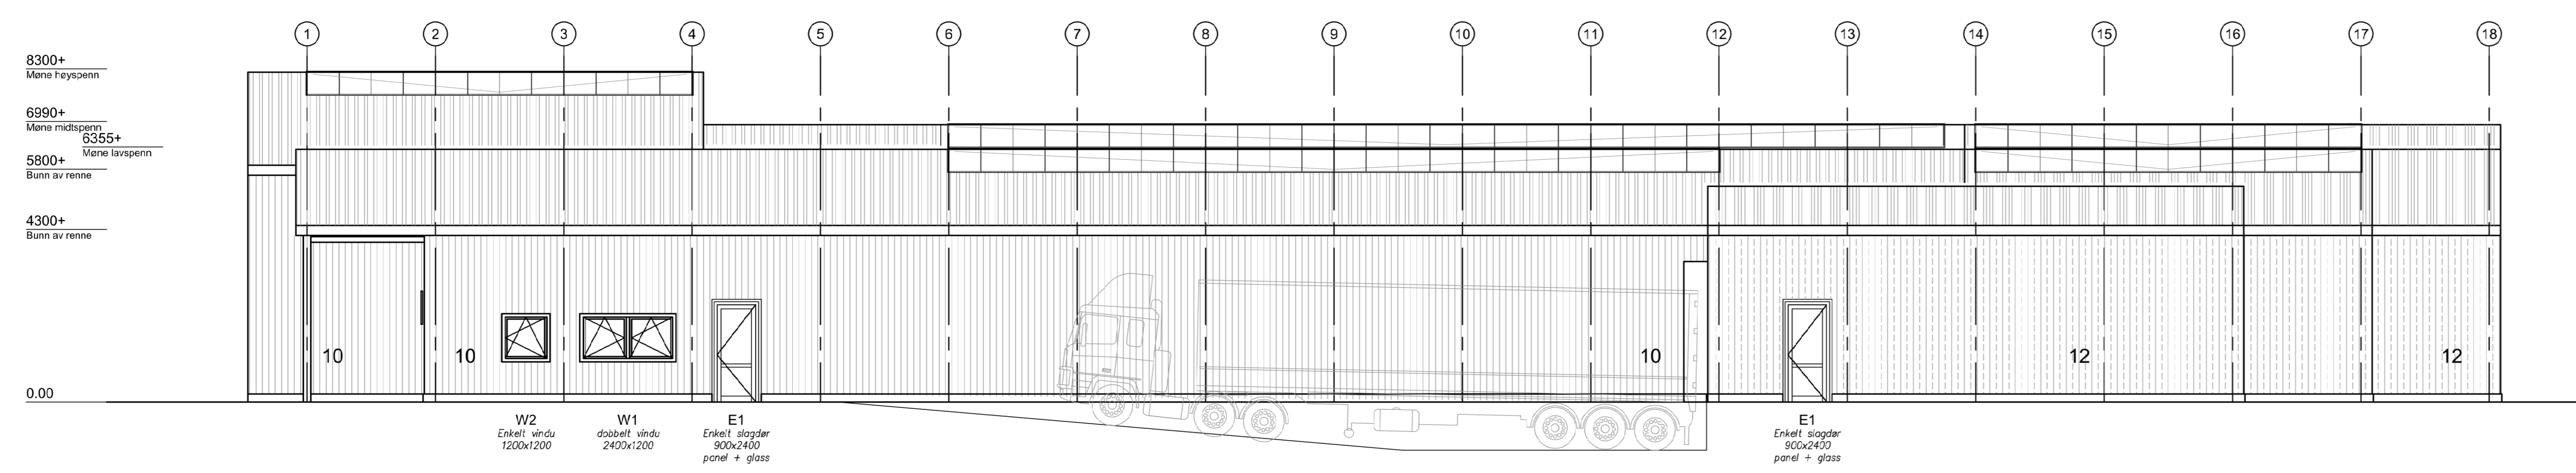

B Fasade mot nord
1:100

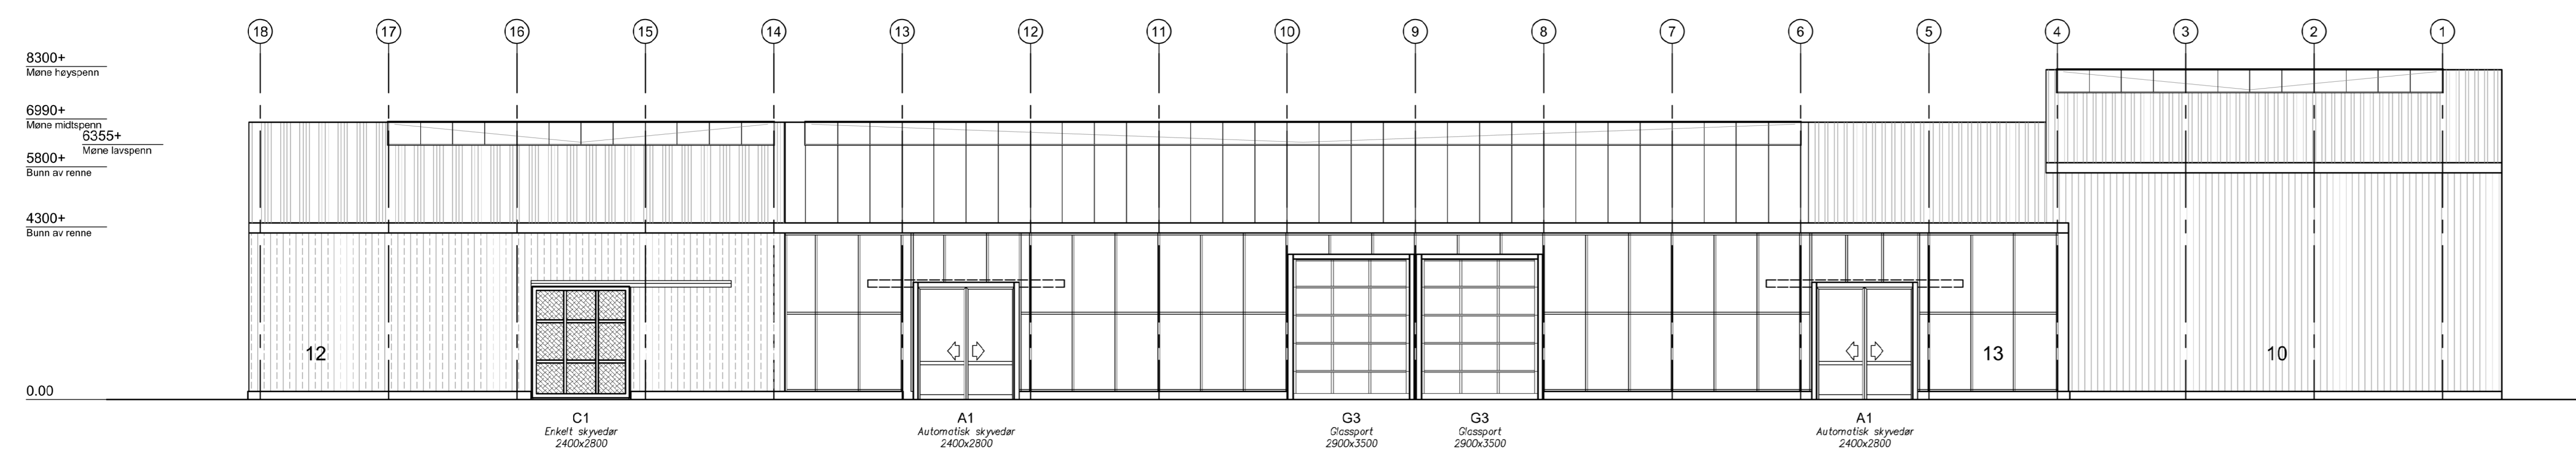

D Fasade mot sør
1:100

Oppsummering vegg- & takkledning			
Pos	Definisjon	Merk	U in [w/m²K] Skravur
01	Polykarbonatplater 32 mm	-	1.1
02	Sandwich takpaneler 115/145 mm	-	0.17
03	Sandwich takpaneler	E-60	-
04	Polykarbonatplater 16 mm	-	2.0
10	Sandwich veggpaneler 120 mm	-	0.18
11	Isolert glass - ctc 1066	Tonet	1.1
12	Sandwich veggpaneler	EI-60	-
13	Isolert glass - ctc 1066	Klar	1.1
14	Sandwich veggpaneler 120 mm med tertekstur	-	0.18
15	Sandwich veggpaneler 120 mm med trepanel	-	0.18
16	Kalksand teglverk	-	-
17	Taksystem i polytunnel	-	-

The use of similar RAL colours on a variable surface, could result in a difference in colour.

Tegningsstatus

Rammesøknad

Oppdragsnavn: Gjervikflaten 5 AS
Byggetype: Gnr. 186 Bnr. 5 Alver
 Leiveggen 211 Sjøsidevegen 2
 5917 Rosslund 5914 Ledaiste

Prosjekt: Hagesenter Soderstrom

Type: Fasader

SMIEMANS 19042221

Dato: 06-05-2022
 Tegnet av: LM
 Kontrollert av: -
 Prosjekt nr.: 22096
 Tegning nr.: 322
 Revisjon: -

© DRAWINGS AND DESIGNS BY virtue of the copyright, laid down in international treaties, these drawings and calculations are the exclusive property of SMIEMANS PROJECTS E.V. - the Netherlands. Without our written permission they may in no way be used, copied or passed to third parties or competitors. All dimensions in millimeters unless otherwise stated.